


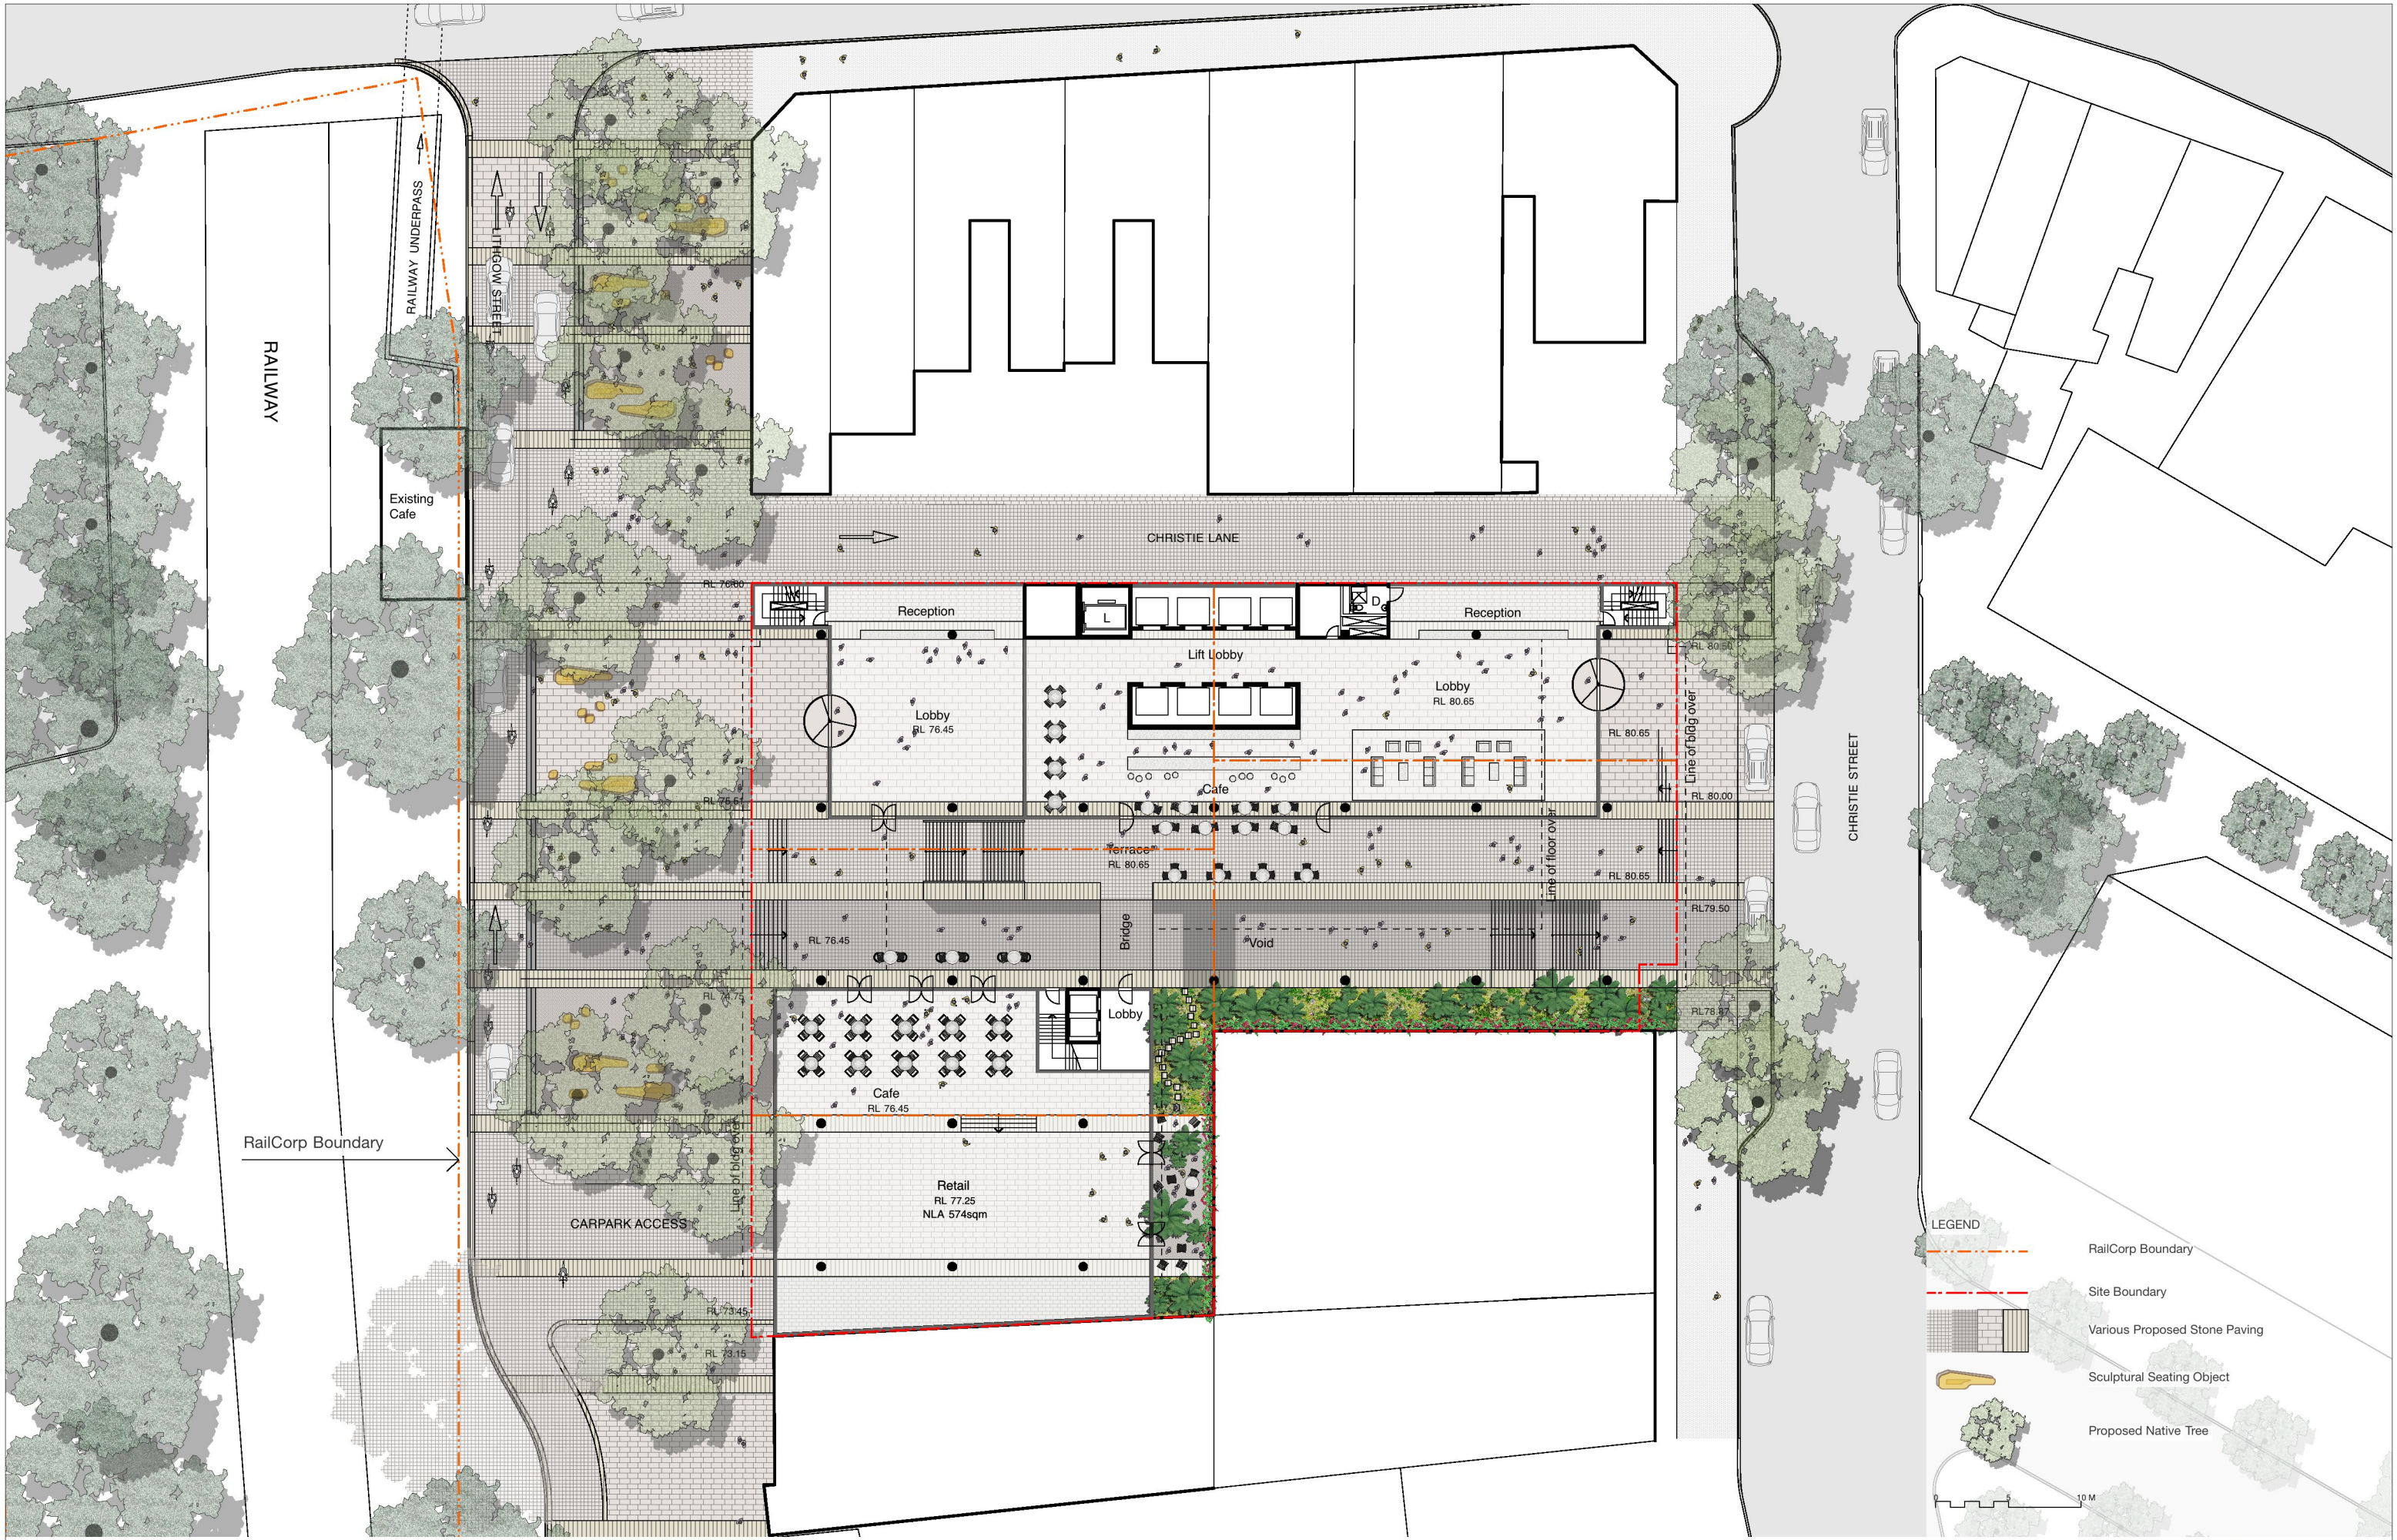

Christie Street, St Leonards
Winten Property
Group

Site Plan 01
Christie Street, St Leonards

MCGREGOR COXALL
LANDSCAPE ARCHITECTURE
URBAN DESIGN
ESD
PO Box 1083 Murrumbidgee NSW 1655
T +61 2 9977 3853 F +61 2 9976 5501
www.mcgregorcoxall.com

REVISION F
1:400 @ A3