
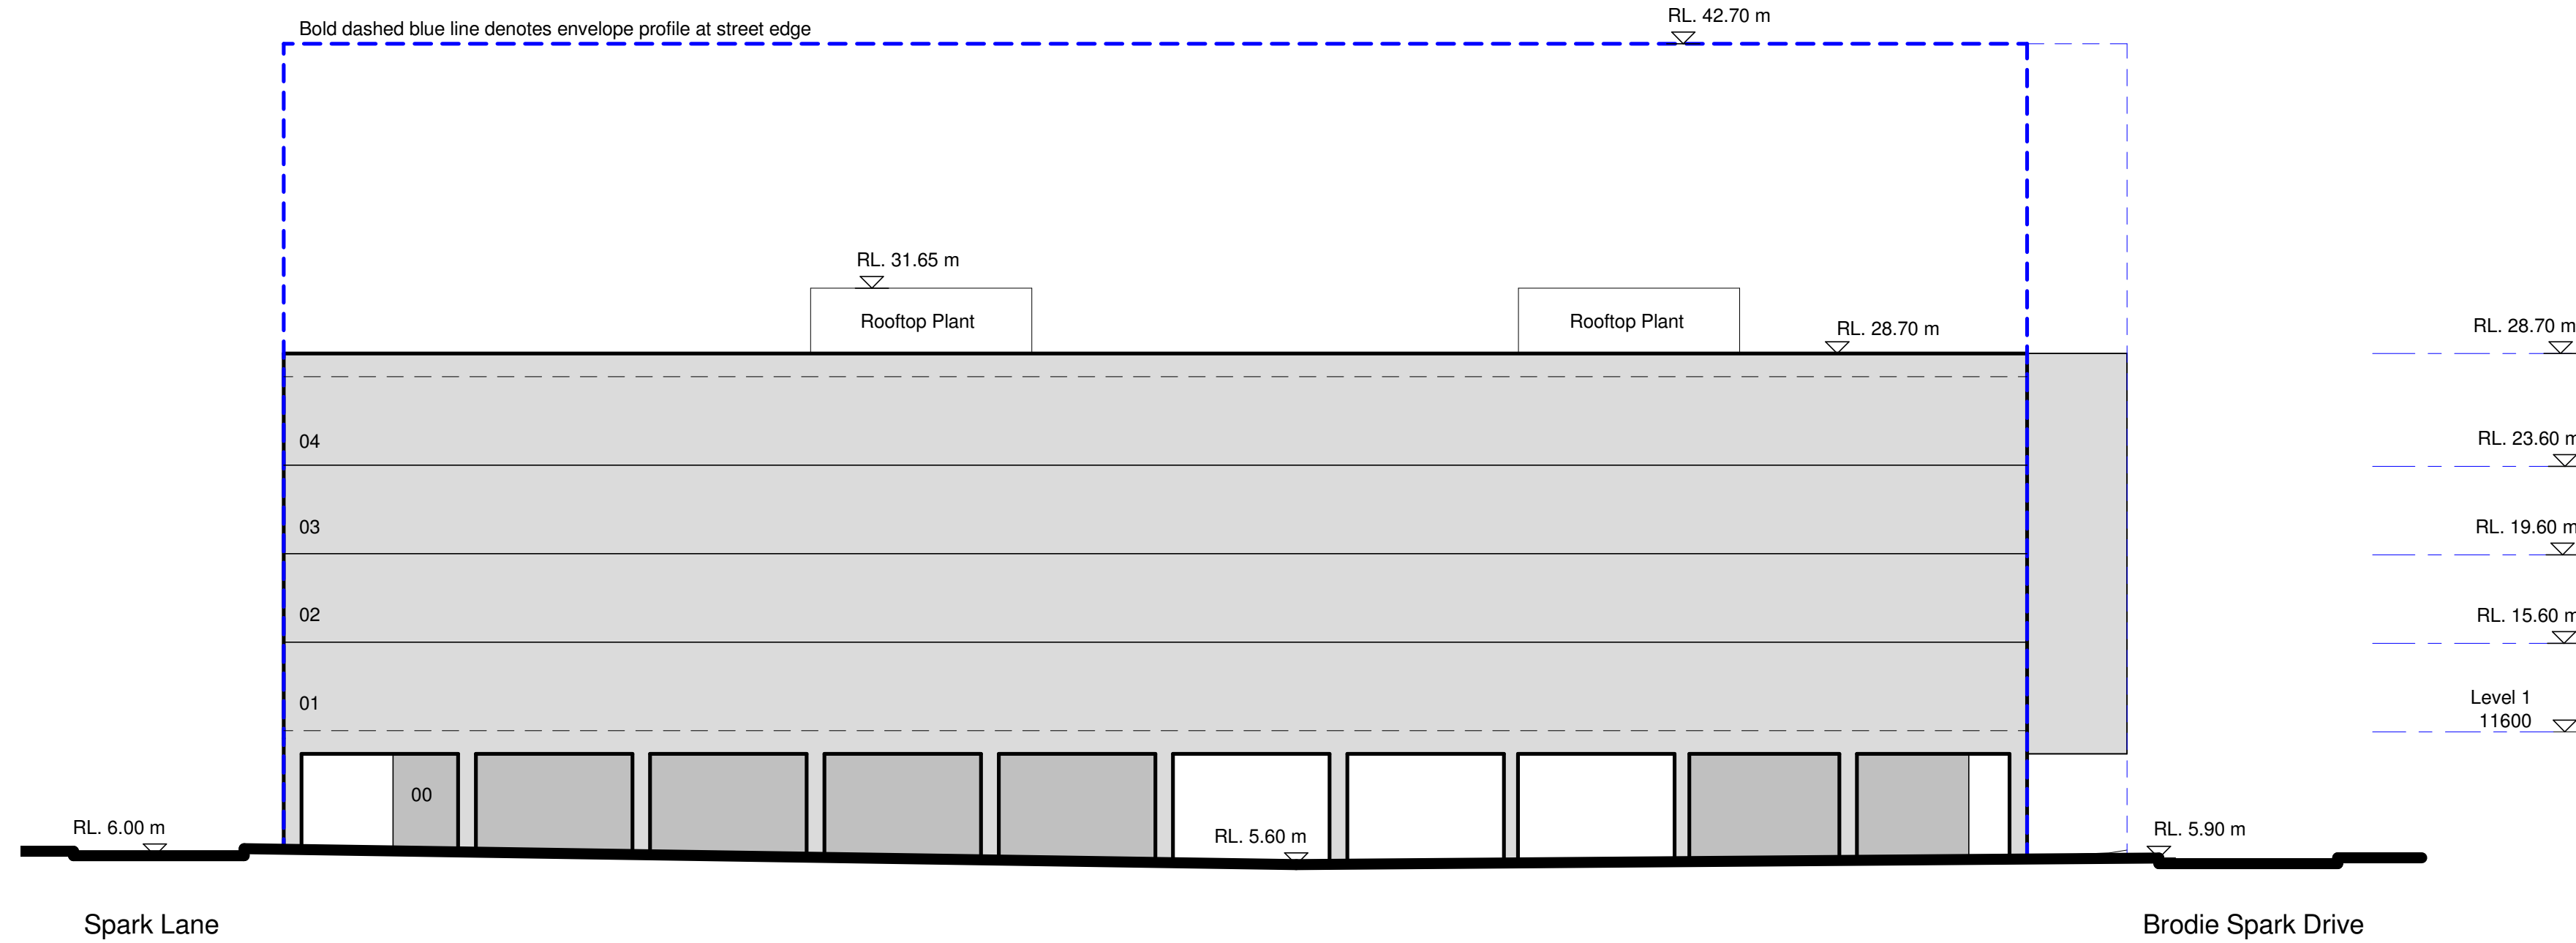


Check all dimensions and site conditions prior to commencement of any work, the purchase or ordering of any materials, fittings, plant, services or equipment and the preparation of shop drawings and or the fabrication of any components.


Do not scale drawings - refer to figured dimensions only. Any discrepancies shall immediately be referred to the architect for clarification.

All drawings may not be reproduced or distributed without prior permission from the architect.

FOR INFORMATION
NOT FOR APPROVAL

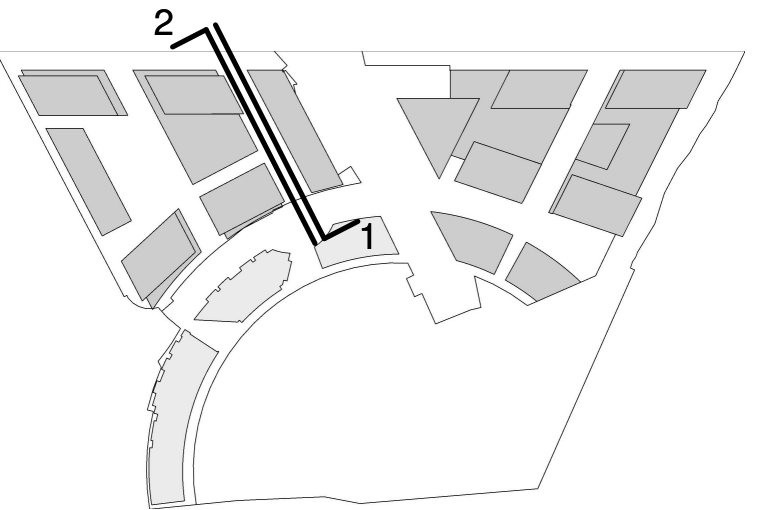

1 Street Elevation - Discovery Point Place Building 14
1 : 250

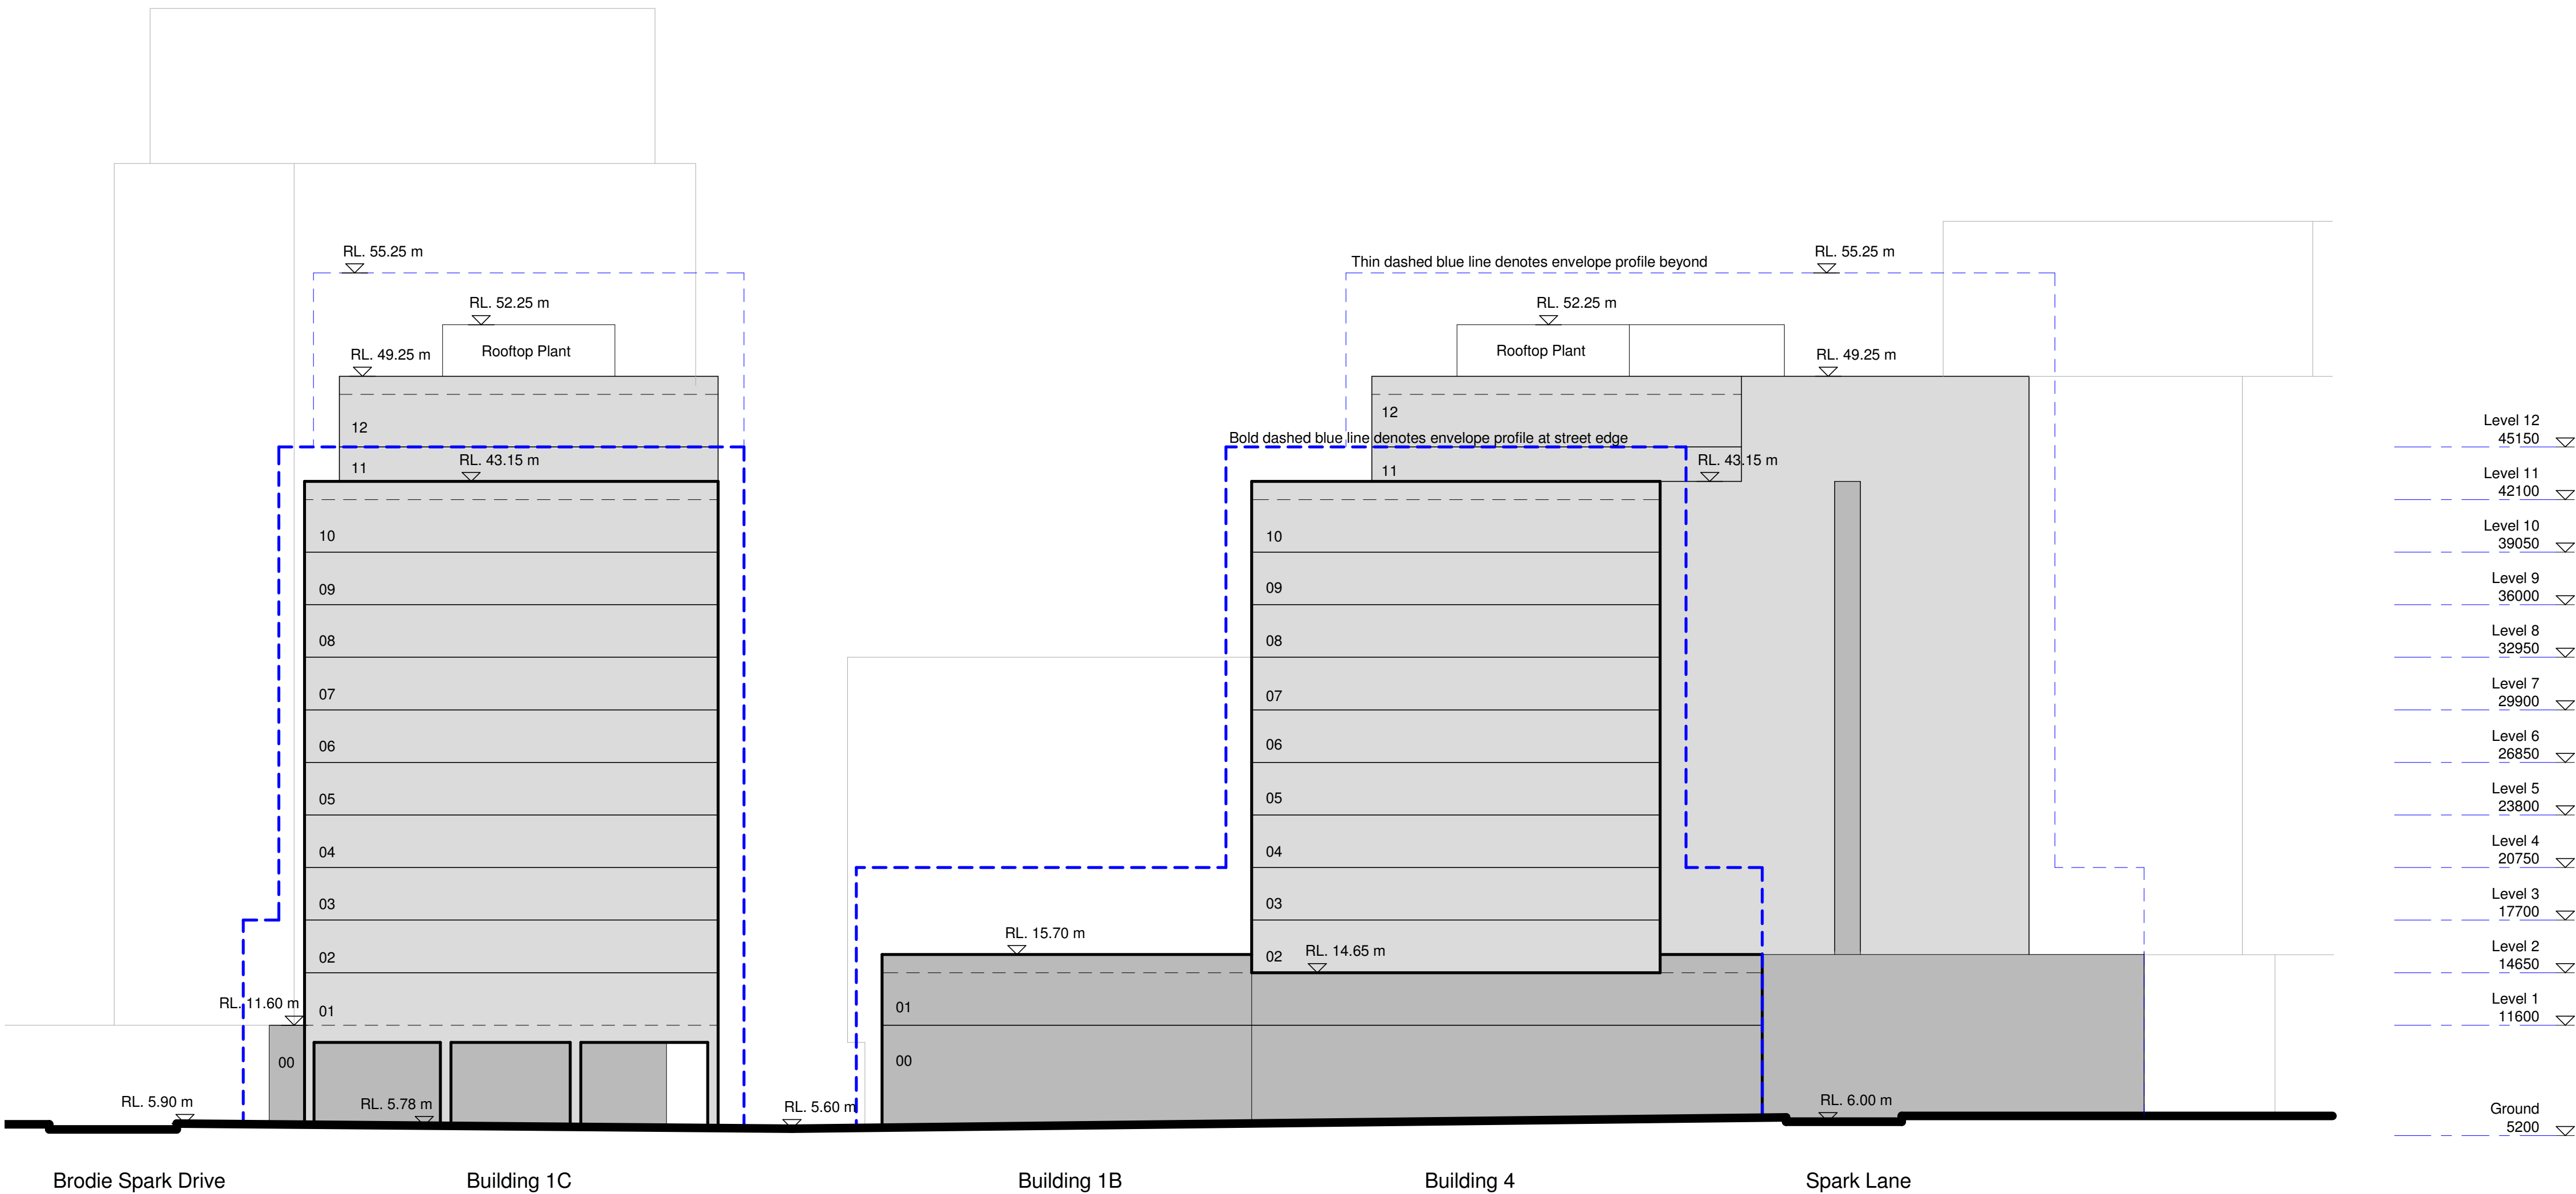

2 Street Elevation - Discovery Point Place
1 : 250

A	16.06.10	FOR INFORMATION ONLY	AW	MA
Revision	Date	Description	Initial	Checked



Discovery Point, Wolli Creek
Concept Plan
Indicative Design Scheme
Street Elevations
Discovery Point Place

Status	PLANNING		
Scale	1:250 @ A1 , 1:500 @ A3		
Drawn	AW	Checked	MA
Project No.	S11191		
Plot Date	15/06/2010 4:16:48 PM		
Plot File	C:\TEMP\masterplan-discovery-100129_Central_Amy Watkins - 5114.rvt		
Drawing no.	DA5-104	Revision	A
Sydney 1/243 Liverpool Street East Sydney NSW 2010 Australia T 02 8354 5100 F 02 8354 5199 email syd@batesmart.com.au http://www.batesmart.com.au		Melbourne 1 Nicholson Street Melbourne VIC 3000 Australia T 03 8664 6200 F 03 8664 6300 email mel@batesmart.com.au http://www.batesmart.com.au	

Bates Smart Pty Ltd ABN 70 004 999 400

BATESSMART™