


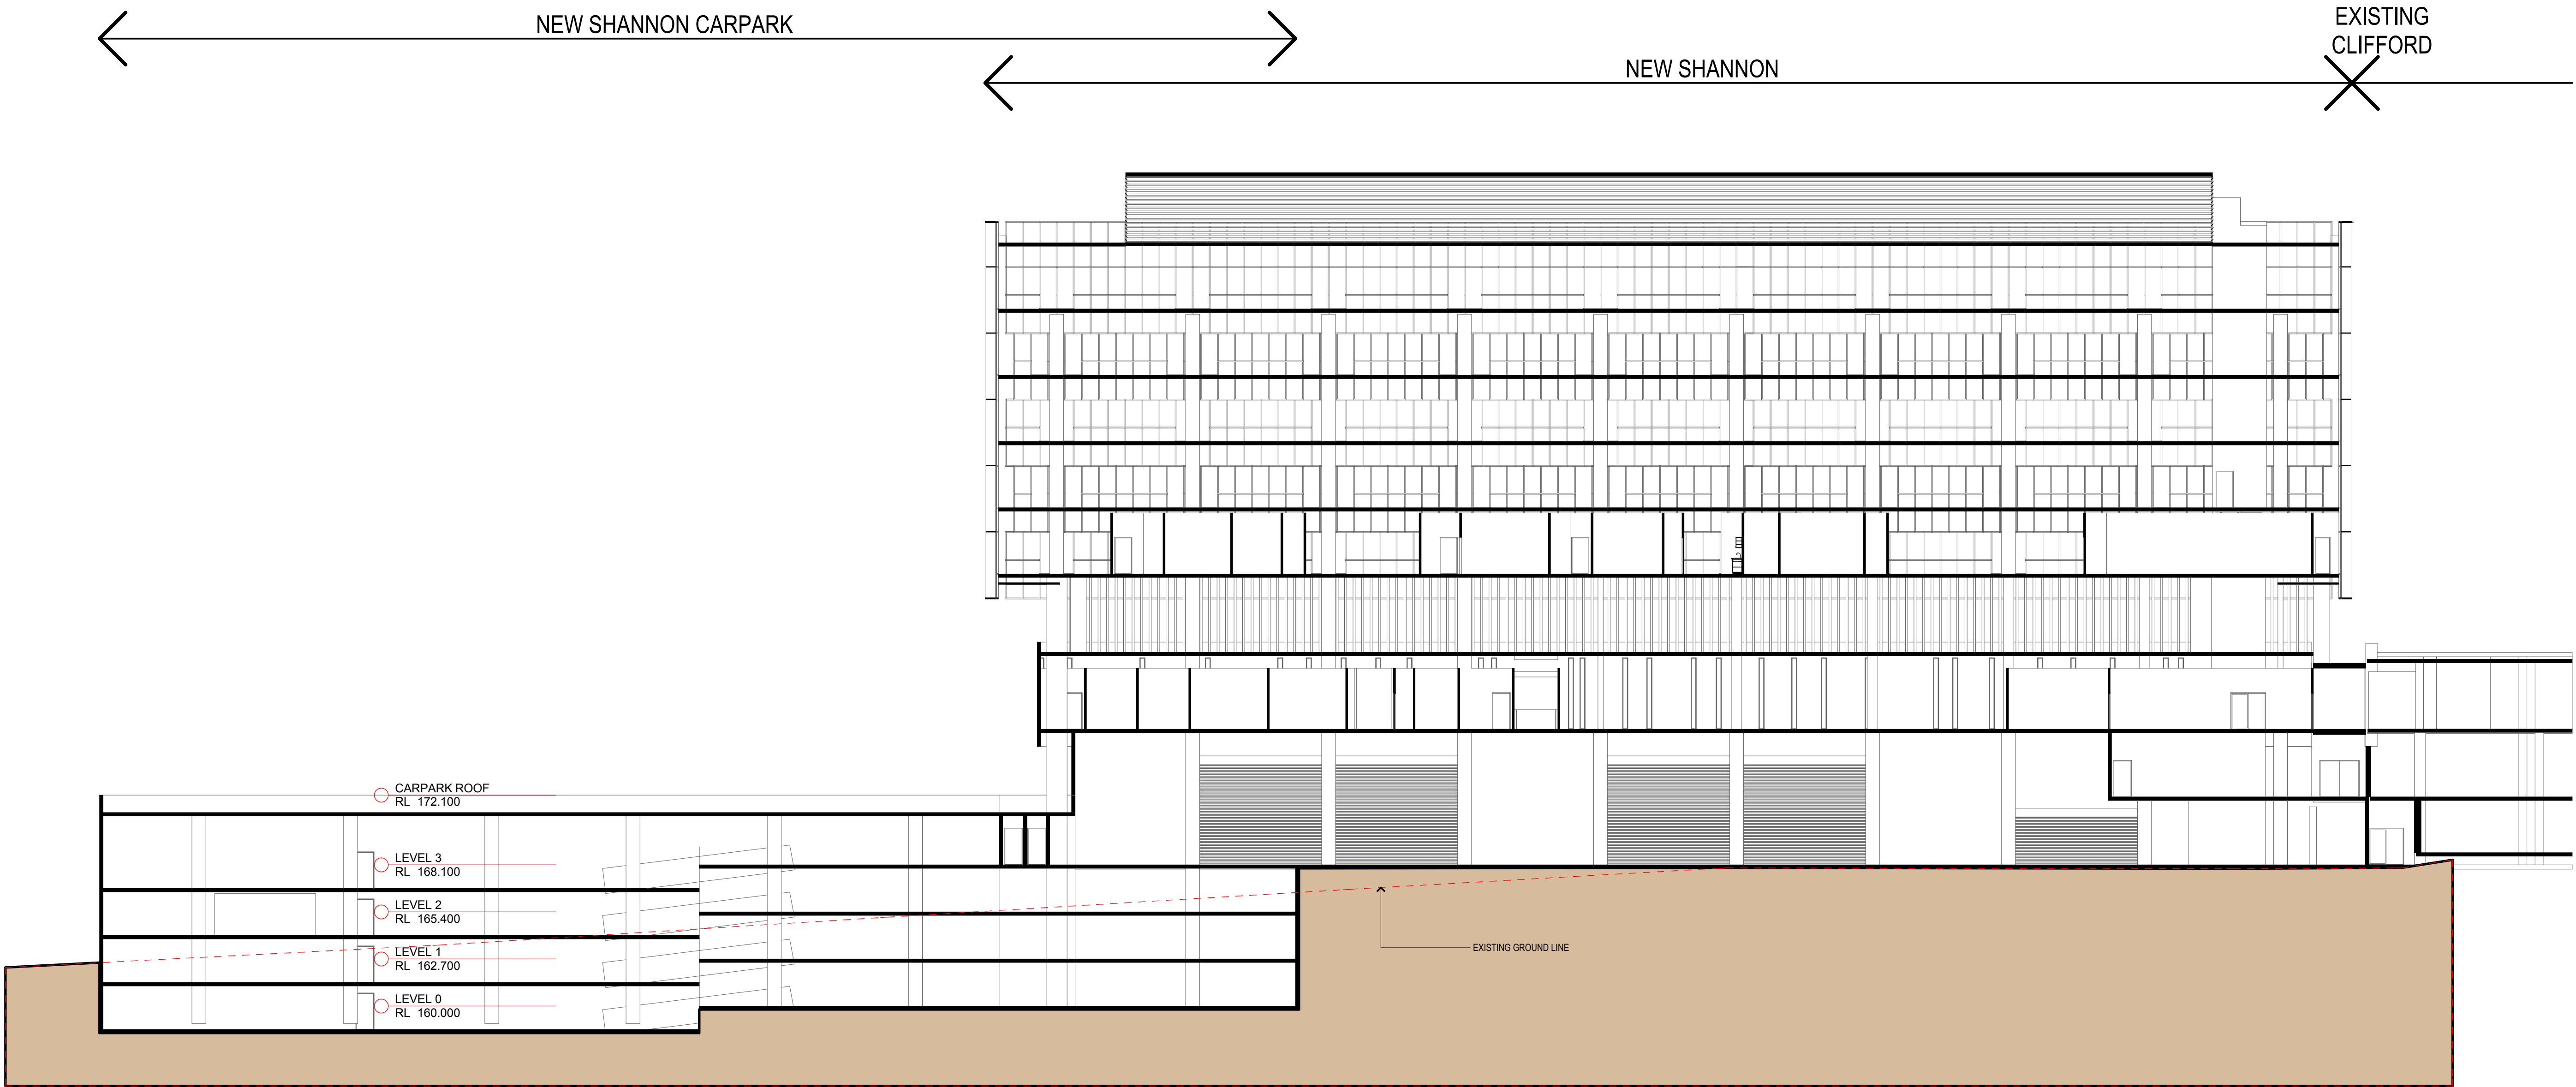

1 SHANNON SECTION
SCALE 1:200

