

CONCEPT ONLY



PRELIMINARY BULK EARTHWORKS

MULTI-DECK CARPARK STAGE 1A

PRELIMINARY CUT VOLUME = 1874.0m³
PRELIMINARY FILL VOLUME = 0m³
PRELIMINARY NET VOLUME = 1874.0m³ (EXCESS MATERIAL)

EARTHWORKS NOTES:
- PRELIMINARY BULK EARTHWORKS VOLUMES ARE BASED ON:
- ALL TEMPORARY CONSTRUCTION BATTERS ARE MINIMUM 1 in 2
- ALL BUILDING AREAS BOXED OUT 300mm BELOW FINISHED FLOOR LEVEL.
EARTHWORKS QUANTITIES SHOWN ARE FOR INFORMATION ONLY -
TENDERERS SHALL DETERMINE THEIR OWN QUANTITIES BASED ON
THEIR OWN CALCULATIONS AND ASSUMPTIONS.

Levels Table

No.	Min. Depth	Max. Depth	Colour	Range Volume
1	-4.639	-3.000		2670m³ CUT
2	-3.000	-2.000		4100m³ CUT
3	-2.000	-1.000		5420m³ CUT
4	-1.000	0.000		6550m³ CUT
5	0.000	0.000		0m³ FILL

CUT FILL CONTOUR LEGEND

0.25	DEPTH CONTOUR (FILL)
0.25	DEPTH CONTOUR (CUT)

PRELIMINARY BULK EARTHWORKS


CSB EXPANSION STAGE 1A & 1B

PRELIMINARY CUT VOLUME = 11770m³
PRELIMINARY FILL VOLUME = 100m³
PRELIMINARY NET VOLUME = 11670m³ (EXCESS MATERIAL)

EARTHWORKS NOTES:
- PRELIMINARY BULK EARTHWORKS VOLUMES ARE BASED ON:
- ALL TEMPORARY CONSTRUCTION BATTERS ARE MINIMUM 1 in 2
- ALL BUILDING AREAS BOXED OUT 300mm BELOW FINISHED FLOOR LEVEL.
EARTHWORKS QUANTITIES SHOWN ARE FOR INFORMATION ONLY -
TENDERERS SHALL DETERMINE THEIR OWN QUANTITIES BASED ON
THEIR OWN CALCULATIONS AND ASSUMPTIONS.

Levels Table


No.	Min. Depth	Max. Depth	Colour	Range Volume
1	-7.359	-6.000		300m³ CUT
2	-6.000	-4.000		1770m³ CUT
3	-4.000	-2.000		3260m³ CUT
4	-2.000	0.000		6440m³ CUT
5	0.000	0.850		1000m³ FILL

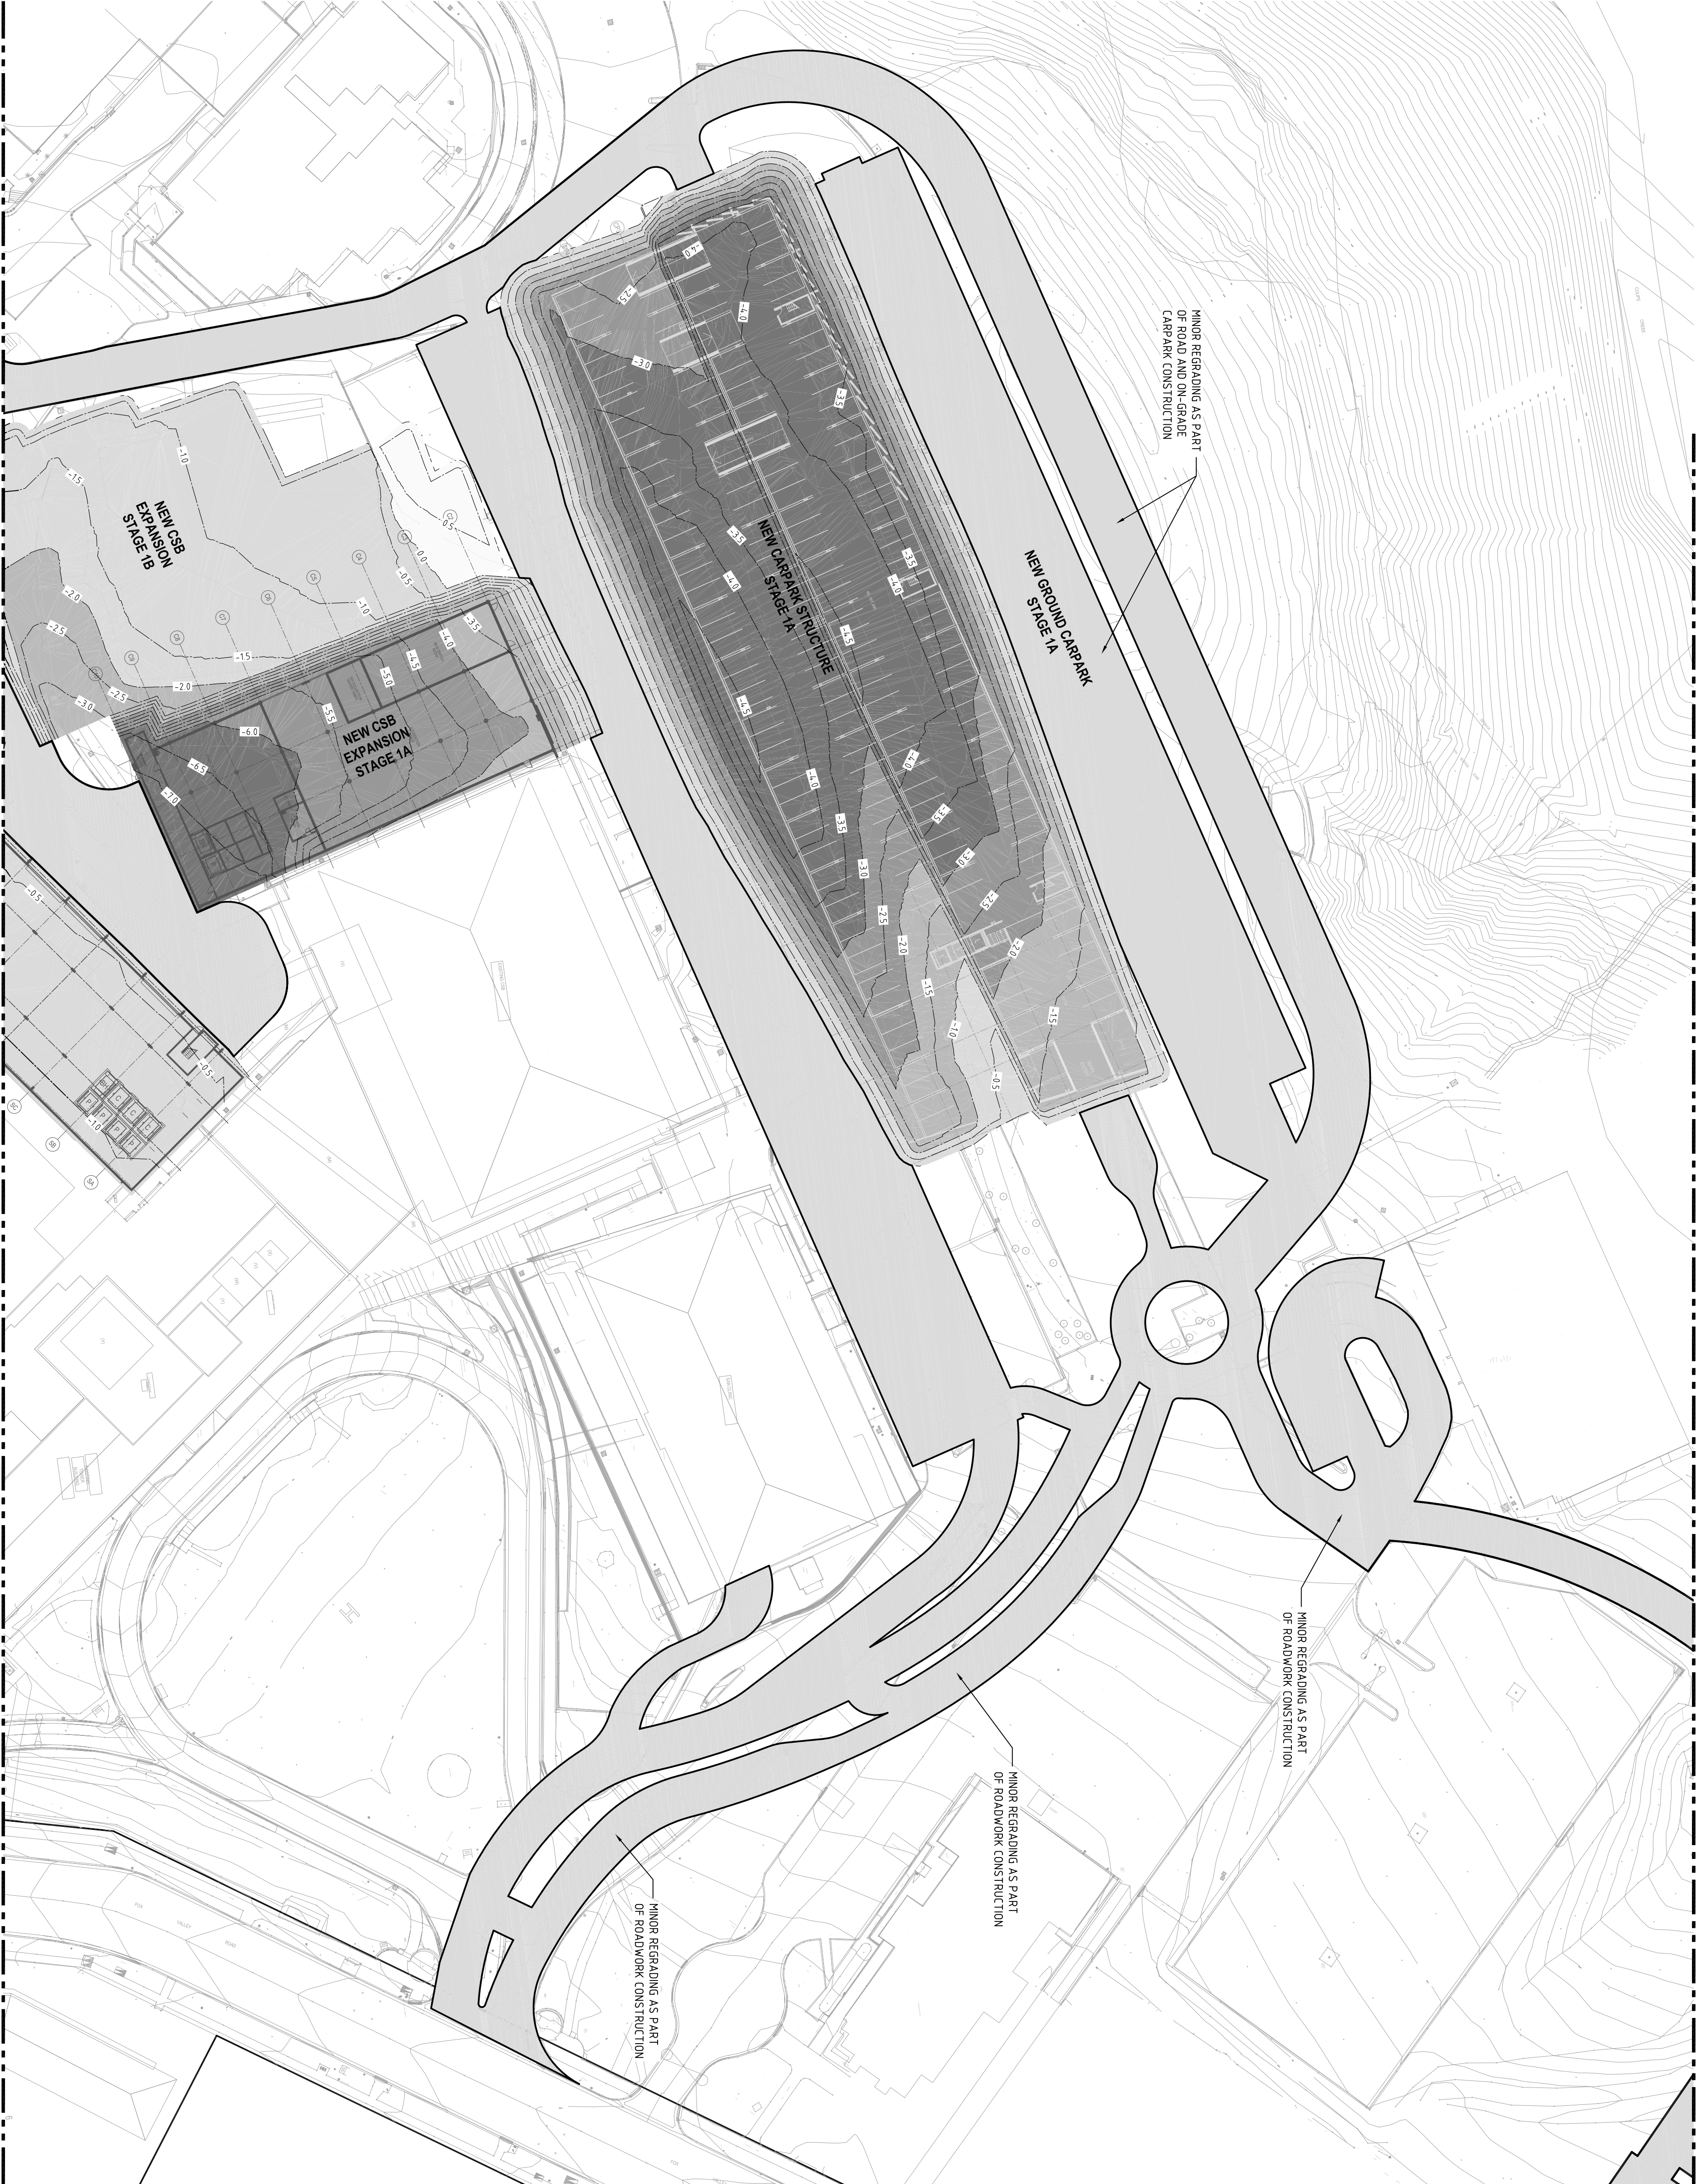

FOR CONTINUATION REFER DRAWING C231

FOR CONTINUATION REFER DRAWING C231

01	W.M.	15/07/10	A.M.	15/07/10	ISSUED FOR PART 3A APPLICATION
REV.	DES.	DATE	VER.	DATE	DESCRIPTION

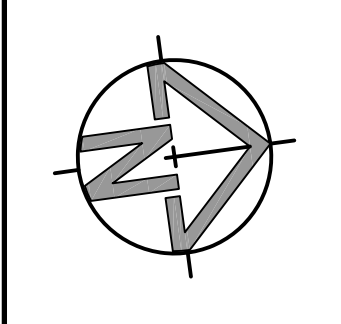

CIVIL AND HYDRAULIC
ENGINEERING DESIGN AND
PROJECT MANAGEMENT
SUITE 2
241-245 PENNANT HILLS ROAD
CARLINGFORD NSW 2118
PHONE: (02) 8209 3846
FAX: (02) 9687 9393
ABN 21 118 134 240

DESIGNED	W.M.	DATE	15/07/10
VERIFIED	A.M.	DATE	15/07/10
DRAWN	W.M.	SCALE @ A1	1:500

SYDNEY ADVENTIST HOSPITAL, WAHROONGA			
CONCEPT BULK EARTHWORKS			
CUT FILL PLAN - SHEET 2 of 3			
STATUS	CONCEPT ONLY	DRAWING No.	C232
		REVISION	01