


CONCEPT ONLY

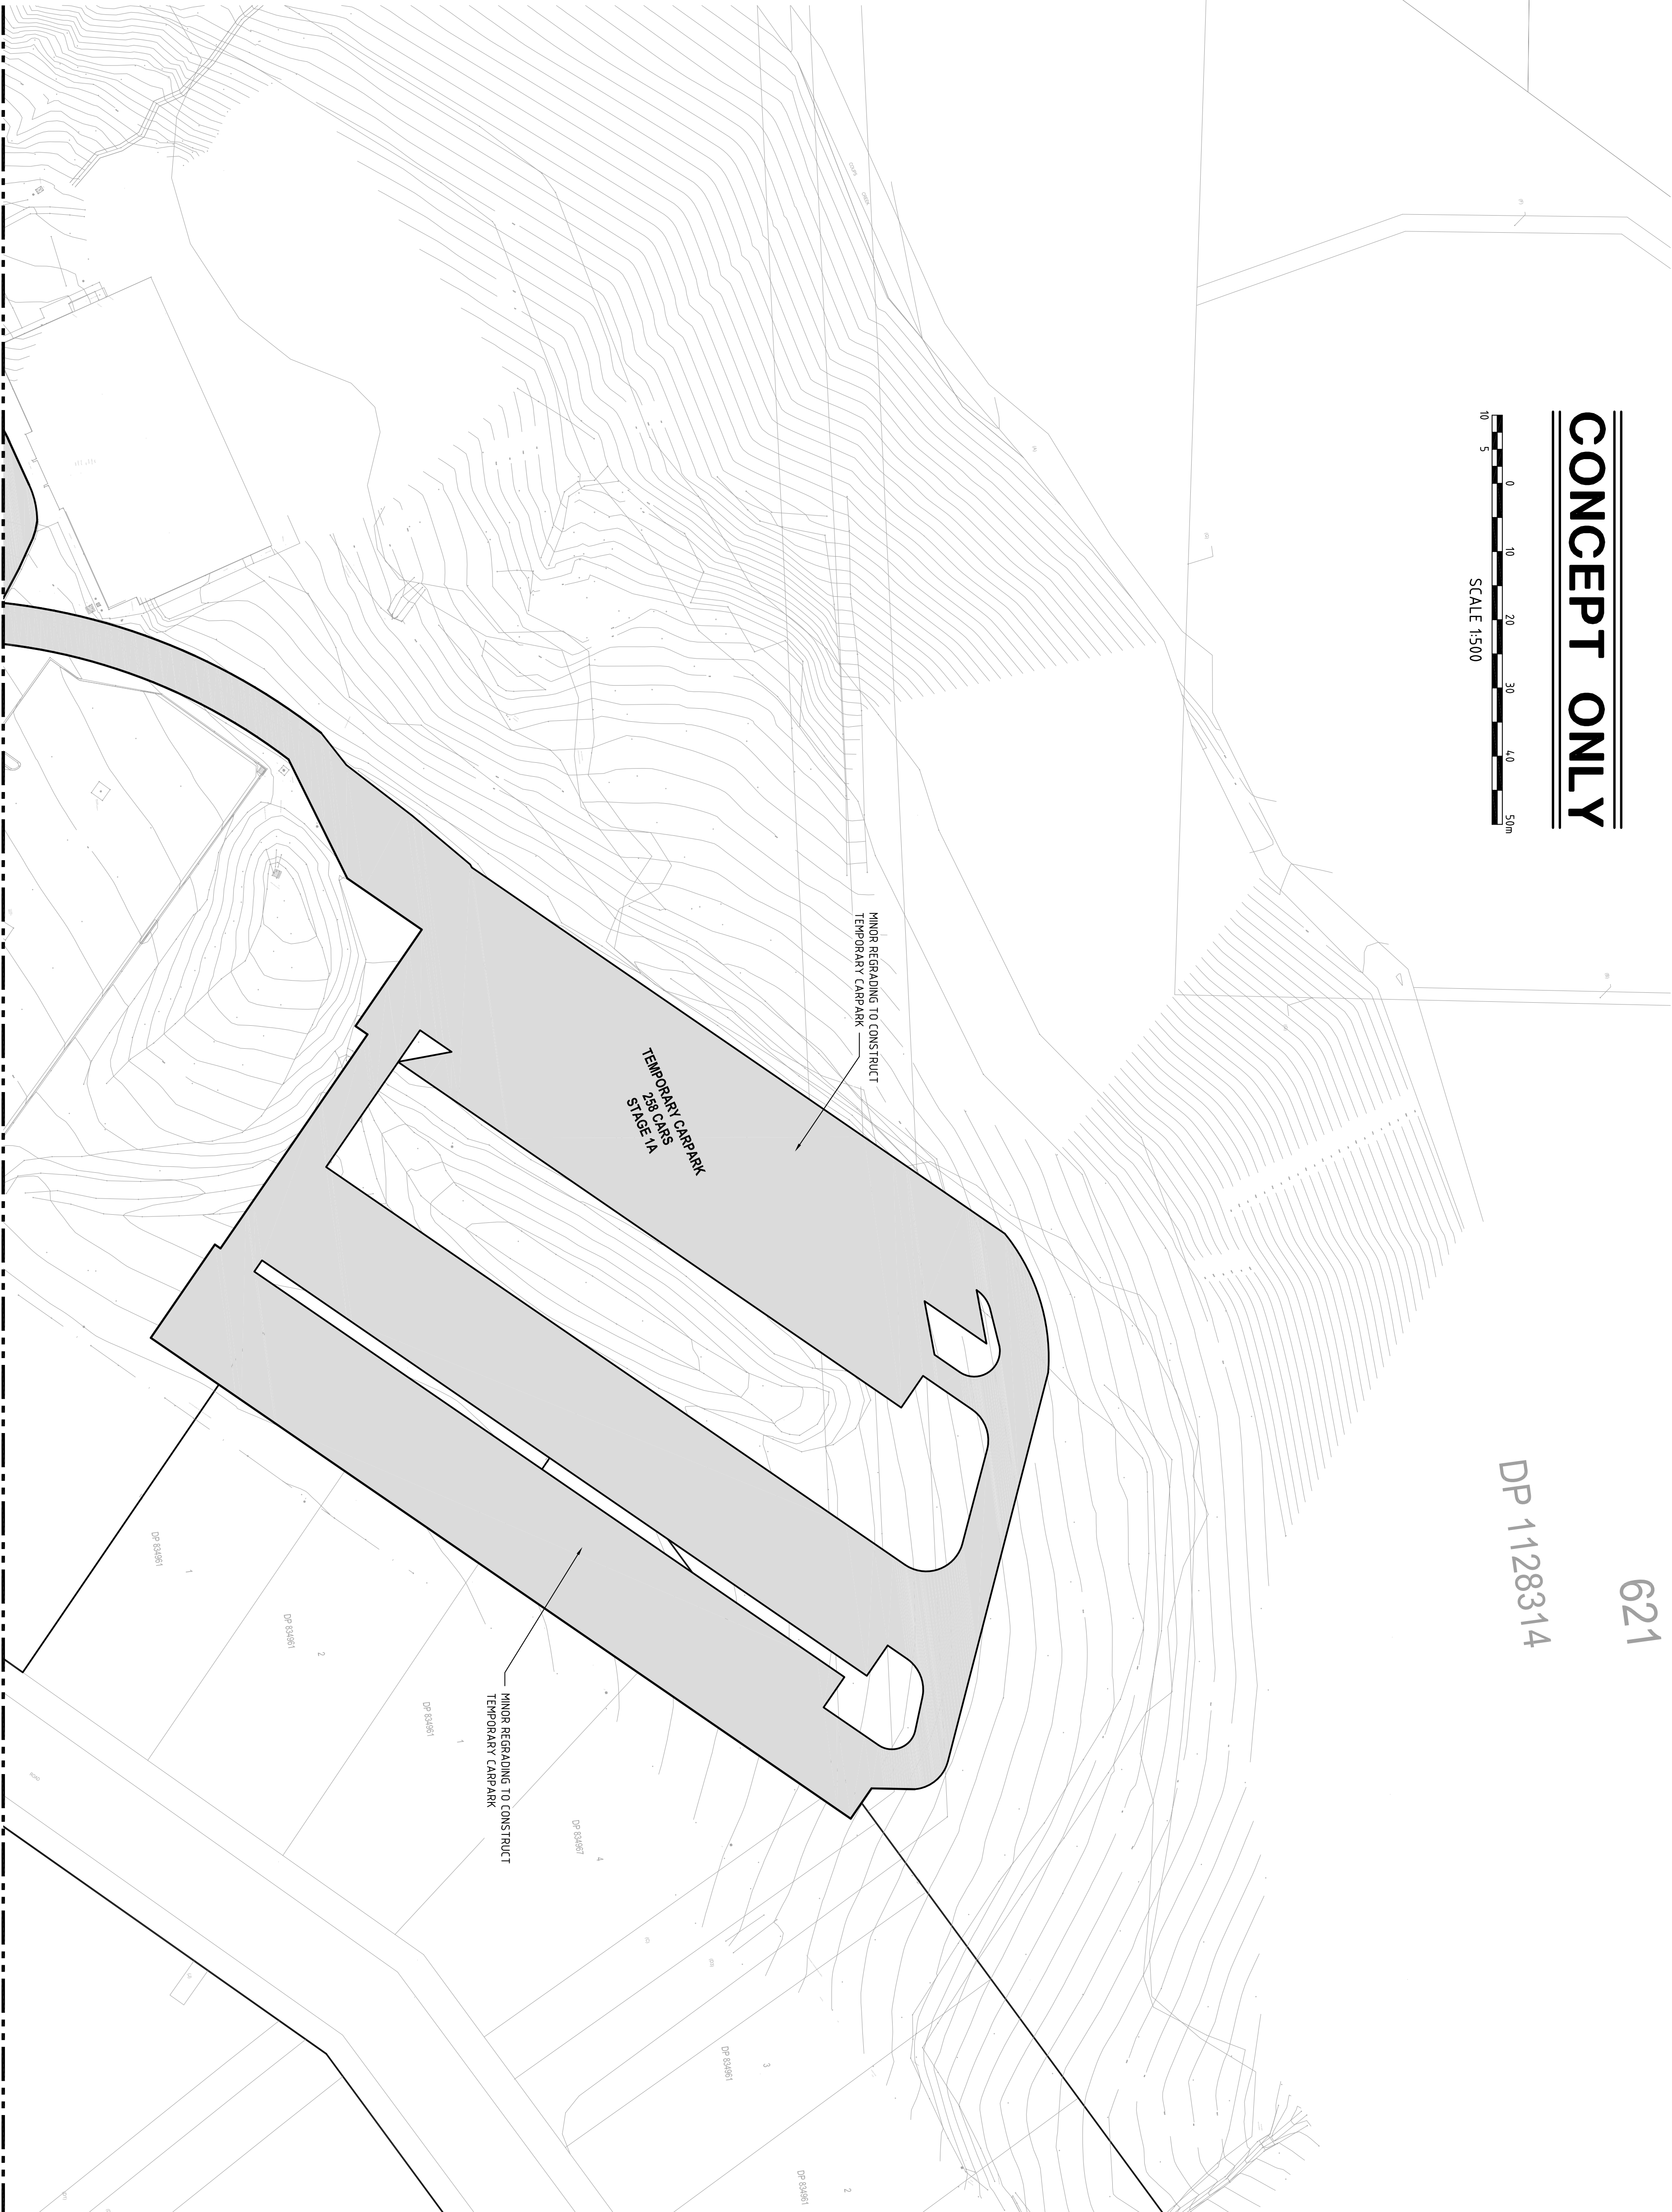

621



DP 1128314



FOR CONTINUATION REFER DRAWING C232

FOR CONTINUATION REFER DRAWING C232

01	W.M.	15/07/10	A.M.	15/07/10	ISSUED FOR PART 3A APPLICATION
REV.	DES.	DATE	VER.	DATE	DESCRIPTION

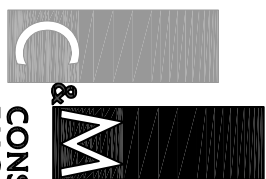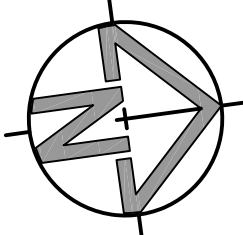

CIVIL AND HYDRAULIC  
ENGINEERING DESIGN AND  
PROJECT MANAGEMENT  
SUITE 2  
241-245 PENNANT HILLS ROAD  
CARLINGFORD NSW 2118  
PHONE: (02) 8209 3846  
FAX: (02) 9687 3393  
ABN 21 118 134 240

DESIGNED	W.M.	DATE	15/07/10
VERIFIED	A.M.	DATE	15/07/10
DRAWN	W.M.	SCALE @ A1	1:500

© THIS DRAWING AND DESIGN IS THE COPYRIGHT OF C&M CONSULTING ENGINEERS PTY.  
LIMITED. NO PART OF THIS DRAWING OR DESIGN SHALL BE REPRODUCED OR USED WITHOUT  
WRITTEN WRITTEN CONSENT FROM C&M CONSULTING ENGINEERS PTY LTD.

SYDNEY ADVENTIST HOSPITAL, WAHROONGA			
CONCEPT BULK EARTHWORKS			
CUT FILL PLAN - SHEET 3 of 3			
STATUS	CONCEPT ONLY	DRAWING No.	C233
		REVISION	01