

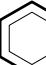
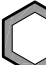



LEGEND


 SEDIMENT FENCE


 TEMPORARY DIVERSION CHANNEL


 GEOTEXTILE INLET FILTER (FOR PITS WITHIN LANDSCAPED AREAS)

 GEOTEXTILE INLET FILTER (FOR PITS WITHIN PAVEMENT AREAS)

 MESH & GRAVEL INLET FILTER

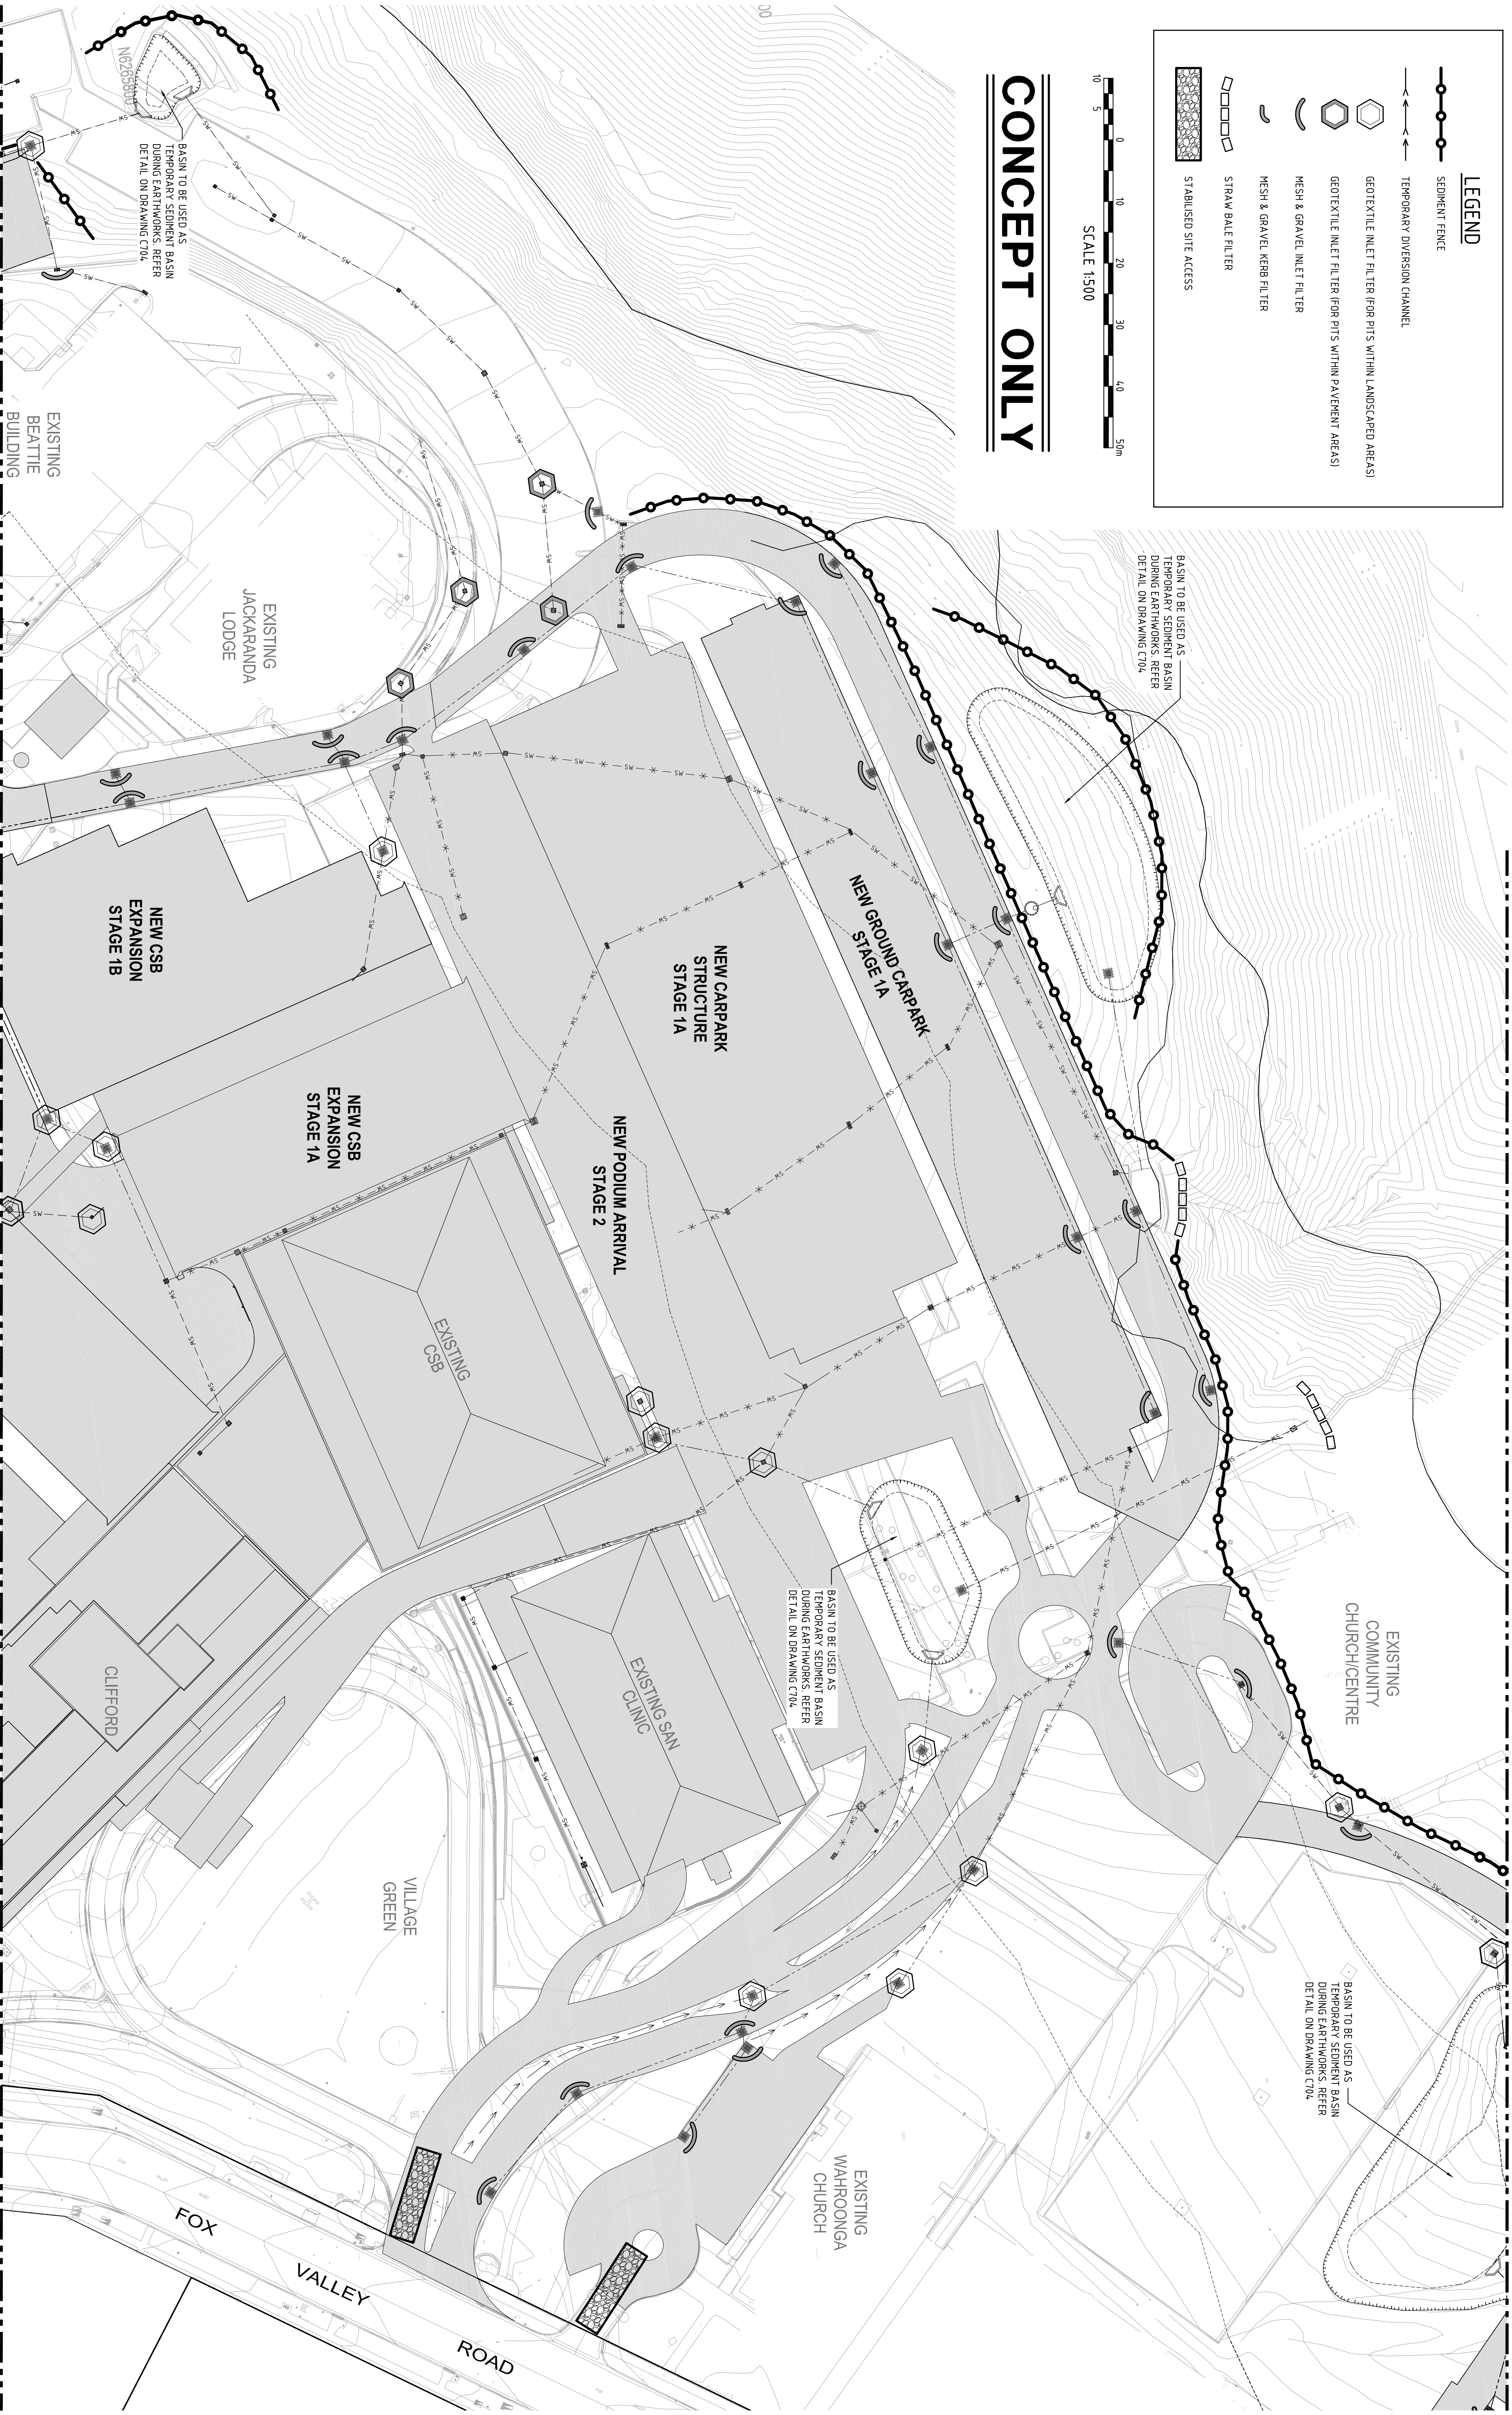
 MESH & GRAVEL KERB FILTER

 STRAW BALE FILTER

 STABILISED SITE ACCESS



CONCEPT ONLY



FOR CONTINUATION REFER DRAWING C701

FOR CONTINUATION REFER DRAWING C701

	</
--	--	----