


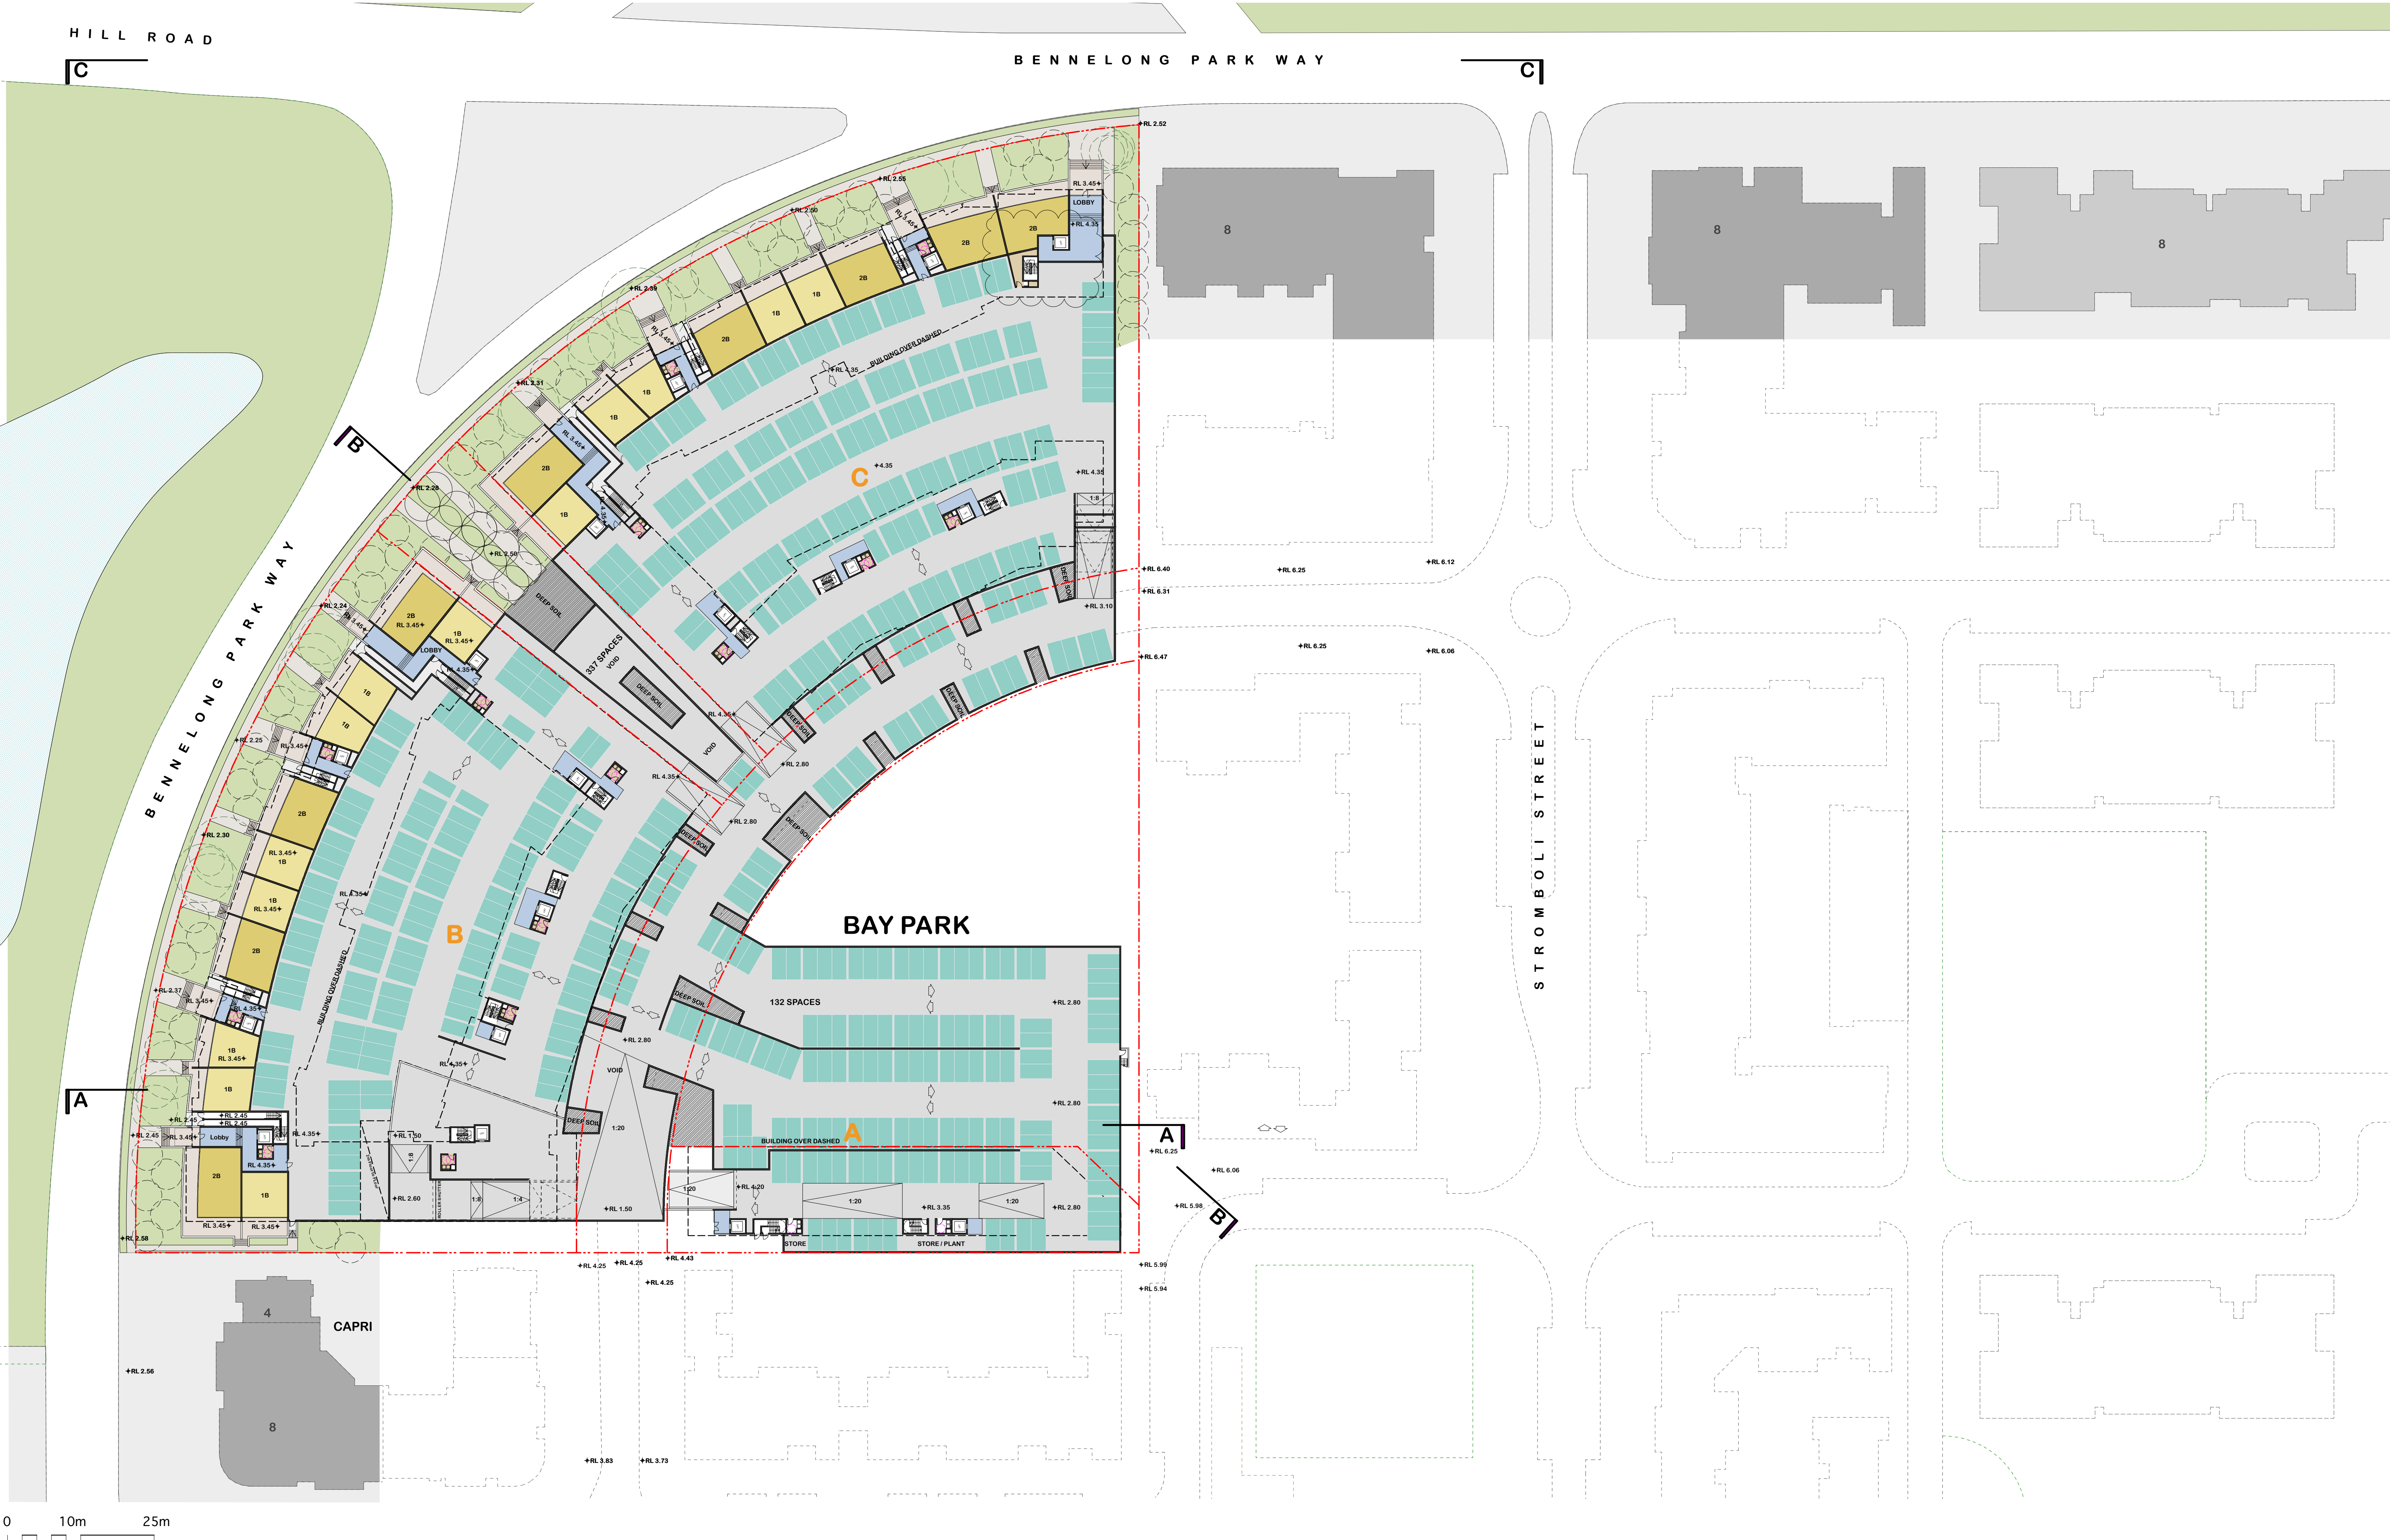

NOMINATED ARCHITECT: Nicholas Turner 6995 DulQ Quality Endorsed Company ISO 9001:2000 Licence Number 4188		PRINTED 05.08.10	Henlia No 3 Pty Ltd This drawing is copyright and shall remain the property of Turner+Associates Architects. No reproduction without permission. Unless noted otherwise this drawing is NOT FOR CONSTRUCTION. Do not scale from drawings. Figure dimensions shall take precedence.
SCALE	1:250 @ A1 1:500 @ A3		

F	5/8/10	kjd	75W update
E	17/11/09	kjd	Concept Plan submission
No.	Date	Appr	Revision Notes

Bennelong Road Level Plan	
---------------------------	--

Job No. 08053	Bay Park 23 Bennelong Parkway Wentworth Point NSW 2127	
Drawing No. DA 22	Rev F	TURNER+ASSOCIATES L1 410 CROWN STREET SURRY HILLS NSW 2010 T 02 8668 0000 F 02 8668 0088