


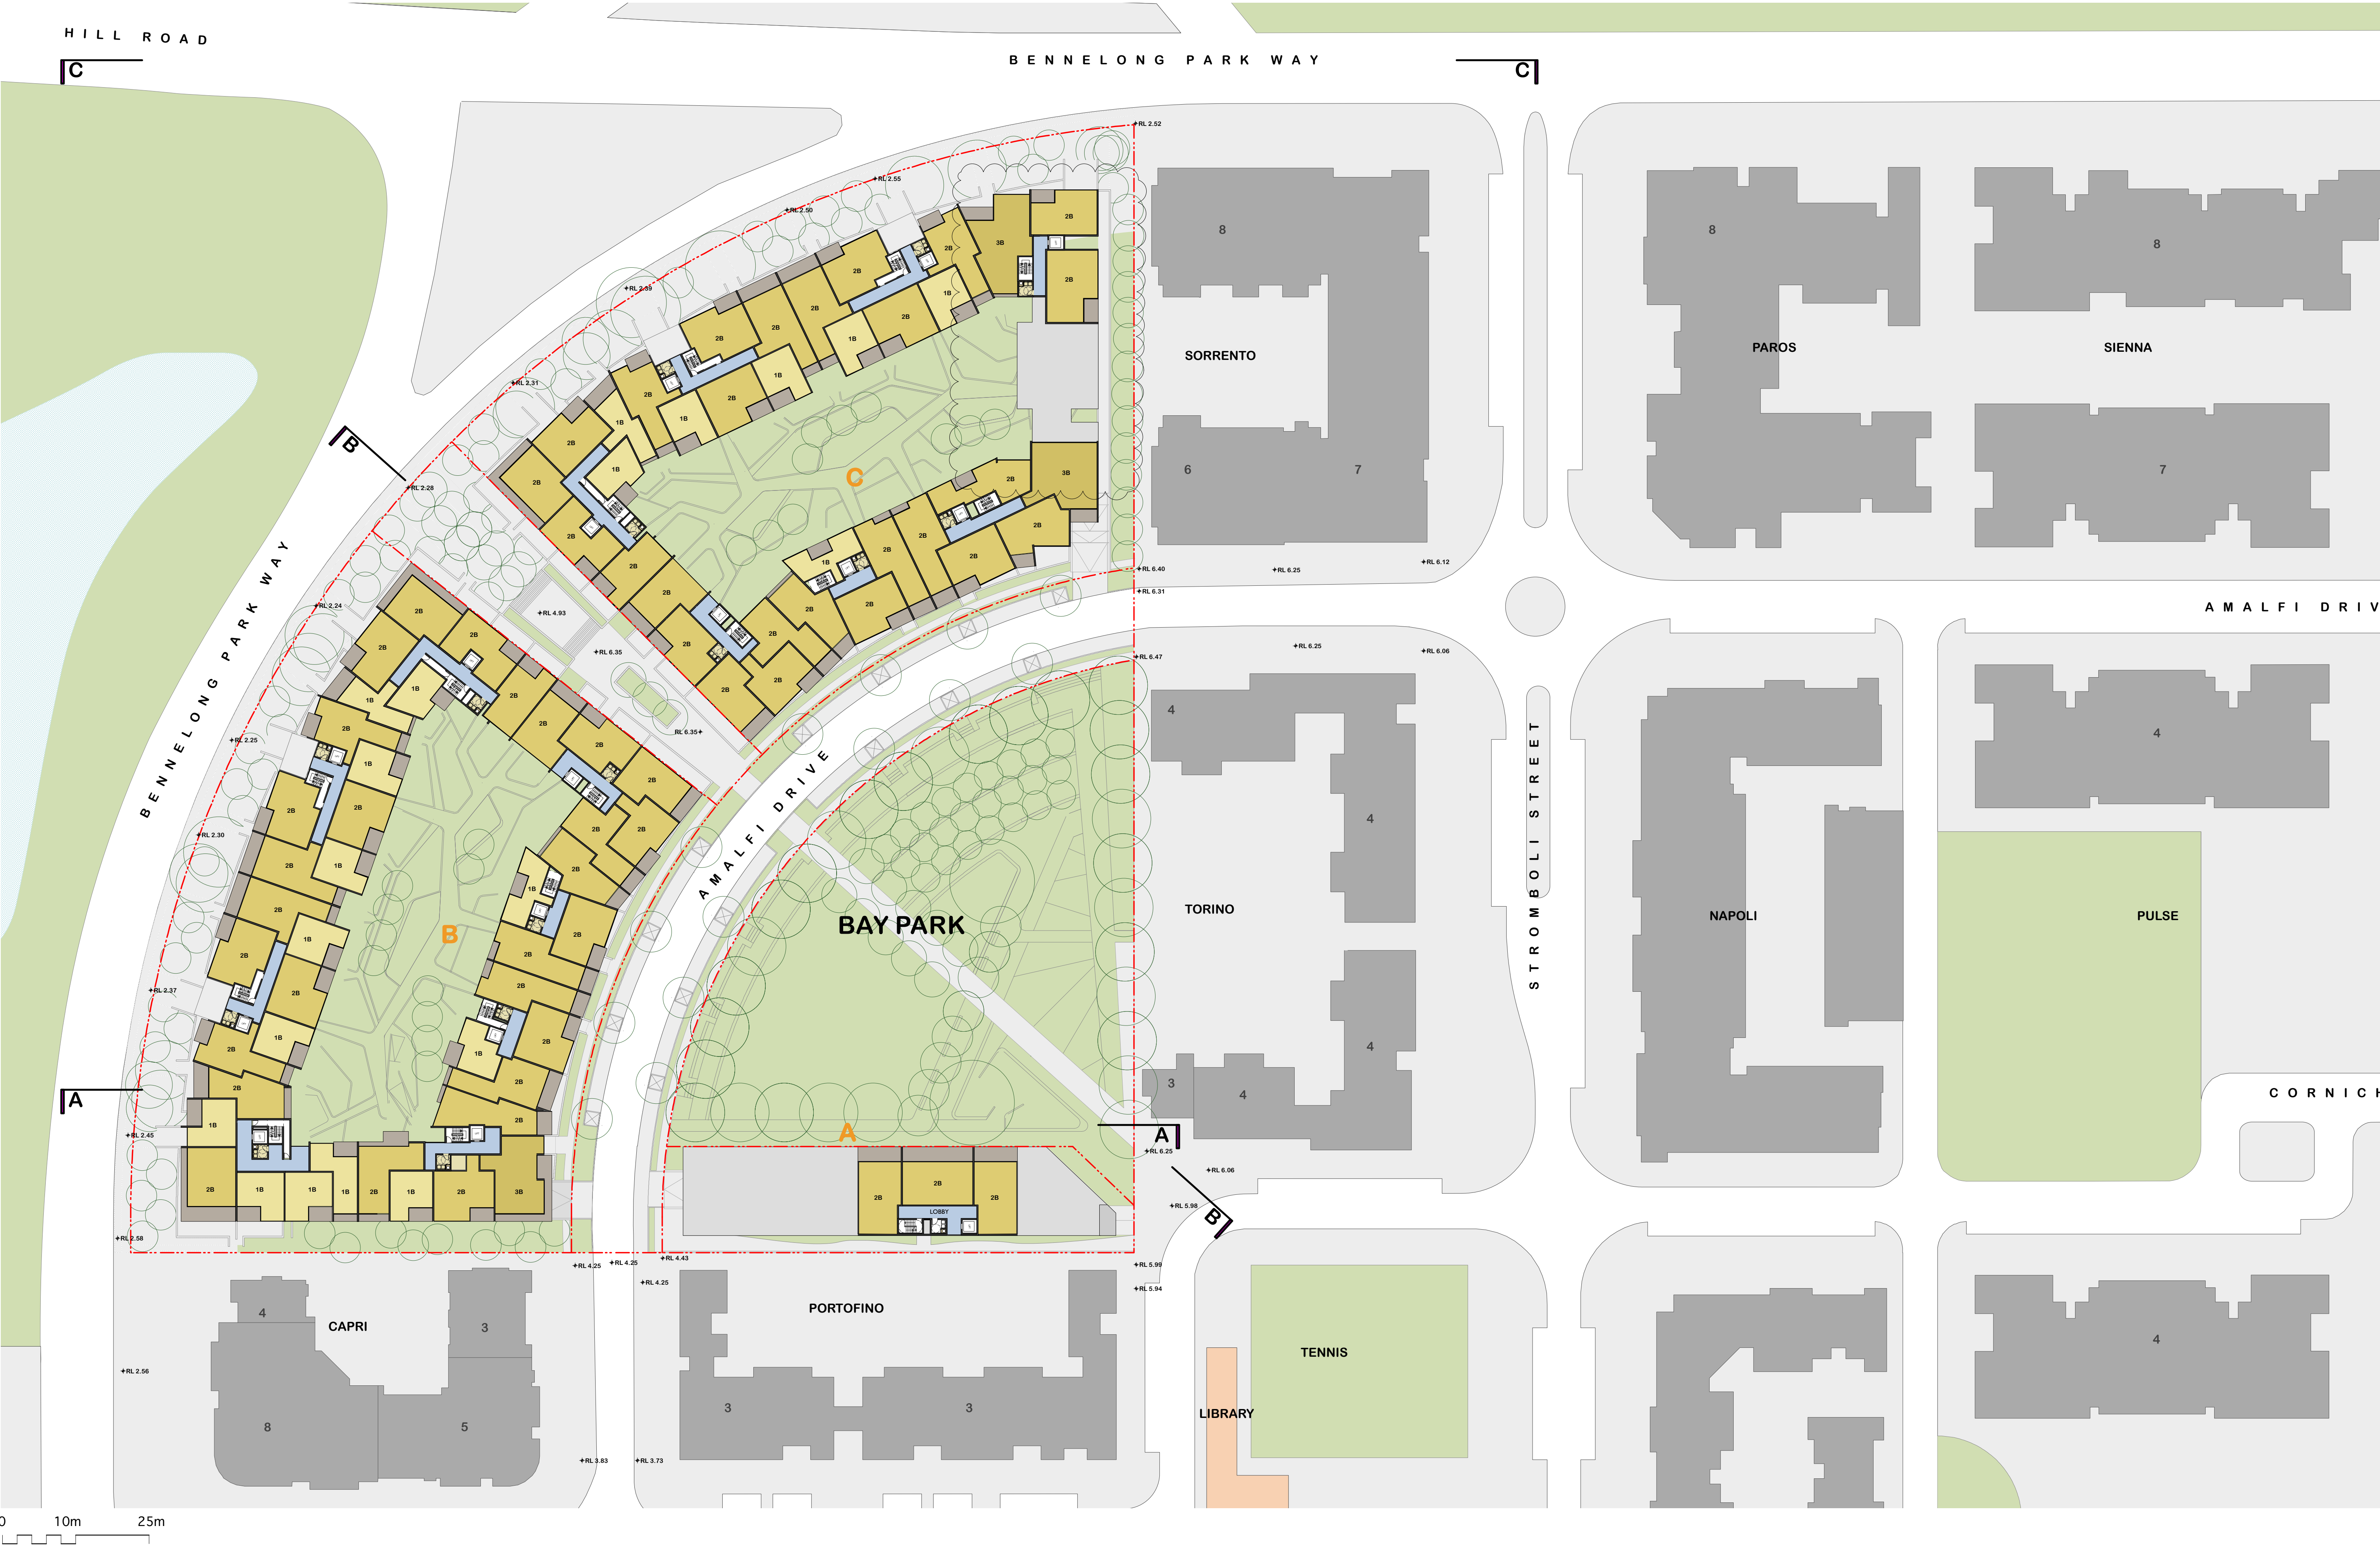

NOMINATED ARCHITECT: Nicholas Turner 6995 DULQ Quality Endorsed Company ISO 9001:2000 Licence Number 4188 Drawn By: JLG Cadd File Name:			PRINTED 05.08.10			Henlia No 3 Pty Ltd This drawing is copyright and shall remain the property of Turner+Associates Architects. No reproduction without permission. Unless noted otherwise this drawing is NOT FOR CONSTRUCTION. Do not scale from drawings. Figured dimensions shall take precedence.			F 5/8/10 kjd 75W update E 17/11/09 kjd Concept Plan submission No. Date Appr Revision Notes			Job No. 08053			23 Bennelong Parkway Wentworth Point NSW 2127		
SCALE 1:500 @ A1 1:1000 @ A3												Drawing No. DA 26			Rev F		
															L1 410 CROWN STREET SURRY HILLS NSW 2101 T 02 8668 0000 F 02 8668 0088		

Level 4 Plan

Bay Park

TURNER+ASSOCIATES