
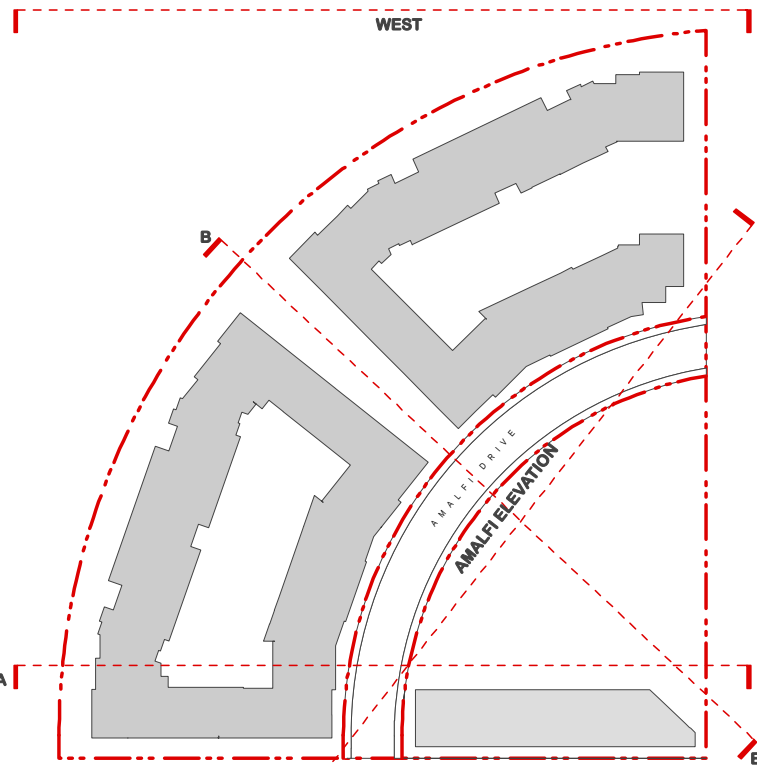


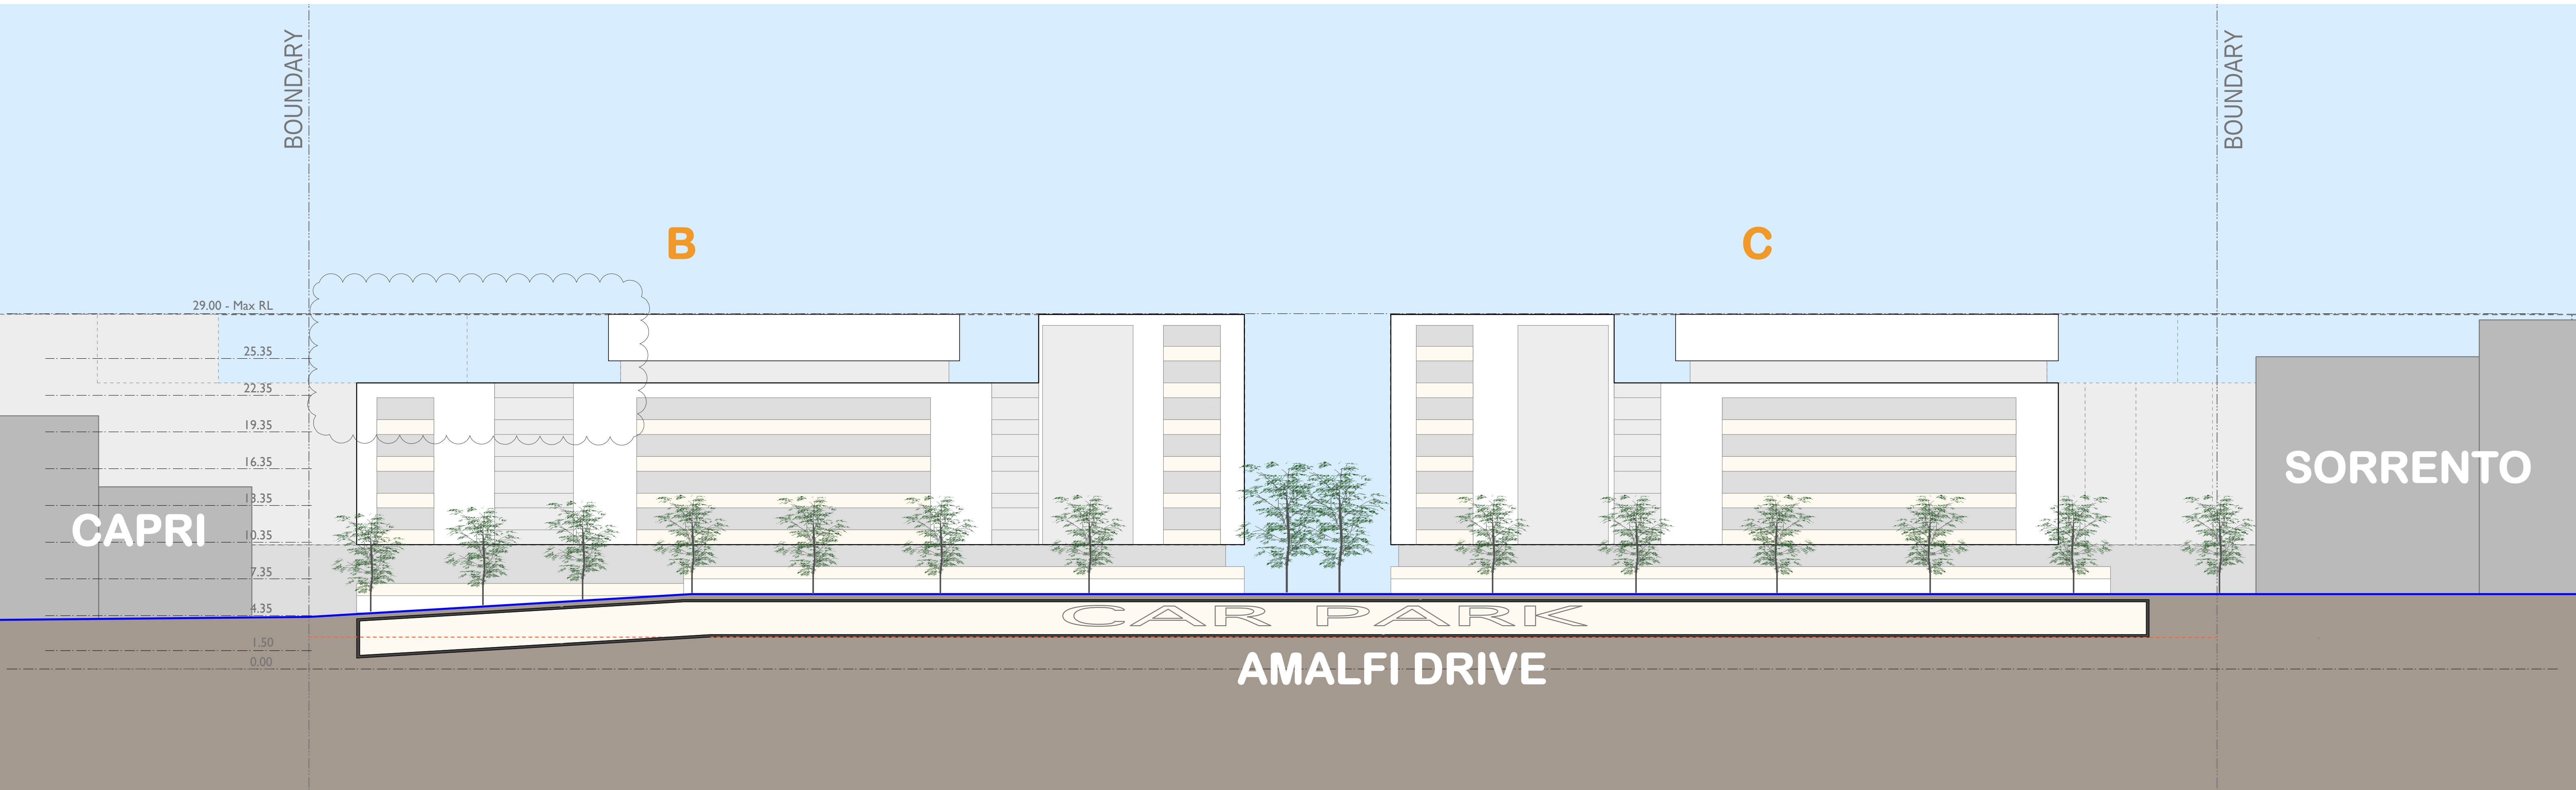

LOCATION KEY

NOMINATED ARCHITECT: Nicholas Turner 6995 DUQ Quality Endorsed Company ISO 9001:2000 Licence Number 4188		PRINTED 10.08.10		Henlia No 3 Pty Ltd		No. Date Appr Revision Notes		Job No. 08053		23 Bennelong Parkway Wentworth Point NSW 2127		Bay Park	
SCALE 1:250 @ A1 1:500 @ A3		10.08.10		This drawing is copyright and shall remain the property of Turner+Associates Architects. No reproduction without permission. Unless noted otherwise this drawing is NOT FOR CONSTRUCTION. Do not scale from drawings. Figured dimensions shall take precedence.		B 10/8/10 kjd 75W update A 11/05/10 kjd Concept Plan submission		Drawing No. DA33		Rev B		TURNER + ASSOCIATES	
												L1 410 CROWN STREET SURRY HILLS NSW 2010 T 02 8668 0000 F 02 8668 0088	

Illustrative Elevation to Amalfi Drive