


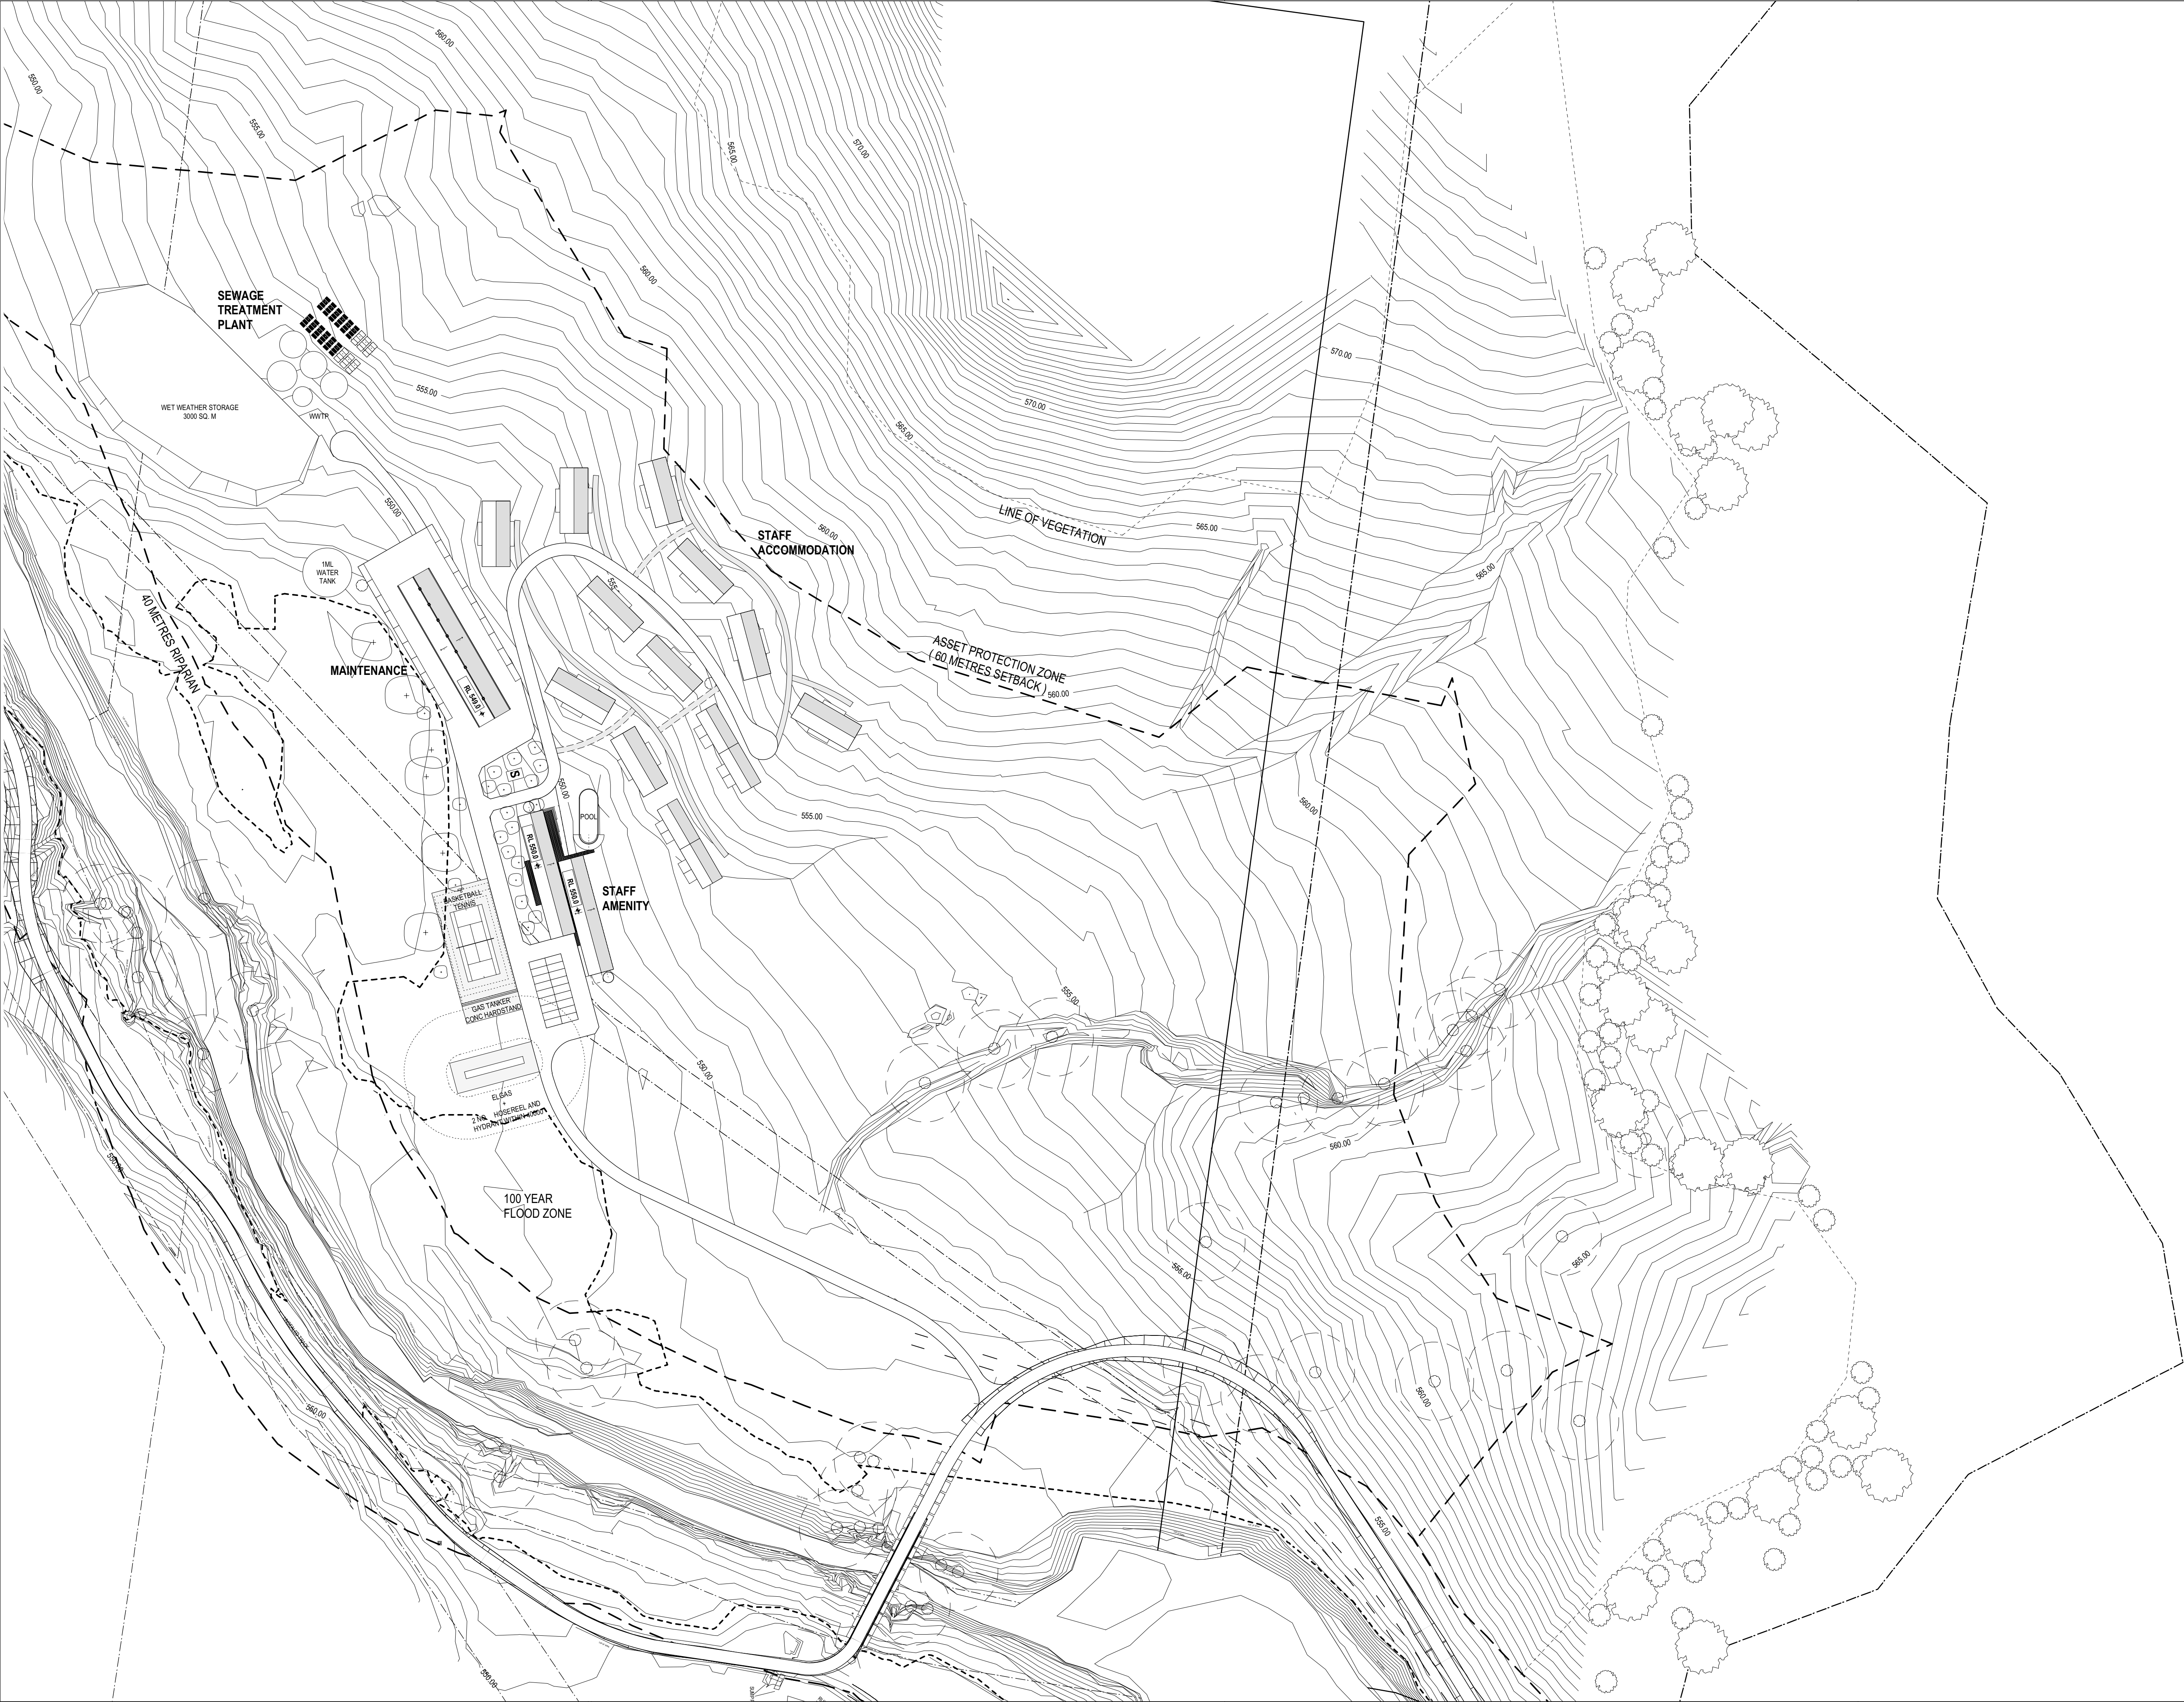

NOTES

THIS DRAWING IS THE COPYRIGHT OF TURNER + ASSOCIATES ARCHITECTS. NO REPRODUCTION WITHOUT PERMISSION. UNLESS NOTED OTHERWISE THIS DRAWING IS **NOT FOR CONSTRUCTION**. ALL DIMENSIONS AND LEVELS ARE TO BE CHECKED ON SITE PRIOR TO THE COMMENCEMENT OF WORK. INFORM TURNER + ASSOCIATES OF ANY DISCREPANCIES FOR CLARIFICATION BEFORE PROCEEDING WITH WORK. DRAWINGS ARE NOT TO BE SCALED. USE ONLY MEASURED DIMENSIONS. REFER TO CONSULTANT DOCUMENTATION FOR FURTHER INFORMATION.

KEY PLAN

LEGEND

F	12/10/06	FOR INFORMATION
E	6/10/06	DESIGN FREEZE
D	4/10/06	PRELIMINARY CLIENT REVIEW
C	18/9/06	FOR INFORMATION
B	14/9/06	WWTP RELOCATED
A	12/9/06	FOR INFORMATION

No.	Date	Appr	Revision Notes
PROJECT ARCHITECTS			
TURNER + ASSOCIATES			
LEVEL 1/ 286 CROWN STREET SURRY HILLS NSW 2010 T 02 9690 2855 F 02 9690 2411			
NOMINATED ARCHITECT: Nicholas Turner 6895 DLQ QUALITY ENDORSED COMPANY ISO 9001:2000 LICENCE NUMBER 4168			
CLIENT Emirates - Sydney Level 9, 1 York Street Sydney, NSW 2000 T 02 9290 9788 F 02 9299 9722			
PROJECT MANAGER Clifton Coney Group Pty Ltd Level 18, Colaroux Centre Sydney, NSW 2000 T 02 9287 2100 F 02 9287 2188			
PLANNER Urbis JHD Level 18, 60 Castlereagh Street Sydney, NSW 2000 T 02 9233 9900 F 02 9233 0960			
STRUCTURAL ENGINEER Taylor Thomson Whitting 48 Chandos Street St Leonards, NSW 2065 T 02 9439 7288 F 02 9439 3146			
HYDRAULIC ENGINEER / FIRE SERVICE Steve Paul & Partners Pty Ltd Level 3, 432 Kent Street Sydney, NSW 2000 T 02 9261 1300			
MECHANICAL ENGINEERS Bassett Consulting Engineers Level 11, 44 Market Street Sydney, NSW 2000 T 02 9957 5577 F 02 9954 0077			
ELECTRICAL ENGINEERS Wood & Grove Engineers Pty Ltd Unit 2, 33 Ryde Road Pymble, NSW 2073 T 02 9484 7000 F 02 9484 7100			
LANDSCAPE ARCHITECTS Corbett 52-58 William Street East Sydney, NSW 2011 T 02 8244 9800 F 02 8244 8988			
QUANTITY SURVEYOR Donald Cart Watts Corke Level 6, 77 Berry Street North Sydney, NSW 2060 T 02 9922 4500 F 02 9922 6017			
INTERIOR DESIGN CONSULTANT Chhaya Sienkiewska 30 Bironia Street Rusden, NSW 2016 T 02 9318 2627 F 02 9318 2151			
EMIRATES LUXURY RESORT WOLGAN VALLEY, NEW SOUTH WALES			
MAINTENANCE AND STAFF PRECINCT PLAN			
PRINT DATE 12.10.2006		NORTH	
DRAWN CL RV CHK			
SCALE @ A1 1:1000 @ A3 1:2000			
STATUS FOR INFORMATION		JOB NO. 06020 DWG NO. A102 F	