


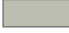







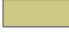










LANDCOM

**KEY**

-  Site Boundary
-  L.G.A. Boundary
-  General Residential
-  Environmental Living
-  Mixed Use Town Centre
-  Public Open Space
-  Regional Park
-  Heritage Precinct
-  Substation
-  TCA Rail Corridor
-  Train Station
-  Schools
-  Pedestrian Link over TCA Corridor
-  Ornamental Pond
-  OSD Basin
-  Sewer Line
-  Road Links
-  Former School Site

 
**Dwg Name:** Concept Plan

**Date:** 27 Aug 2010



**EPS**



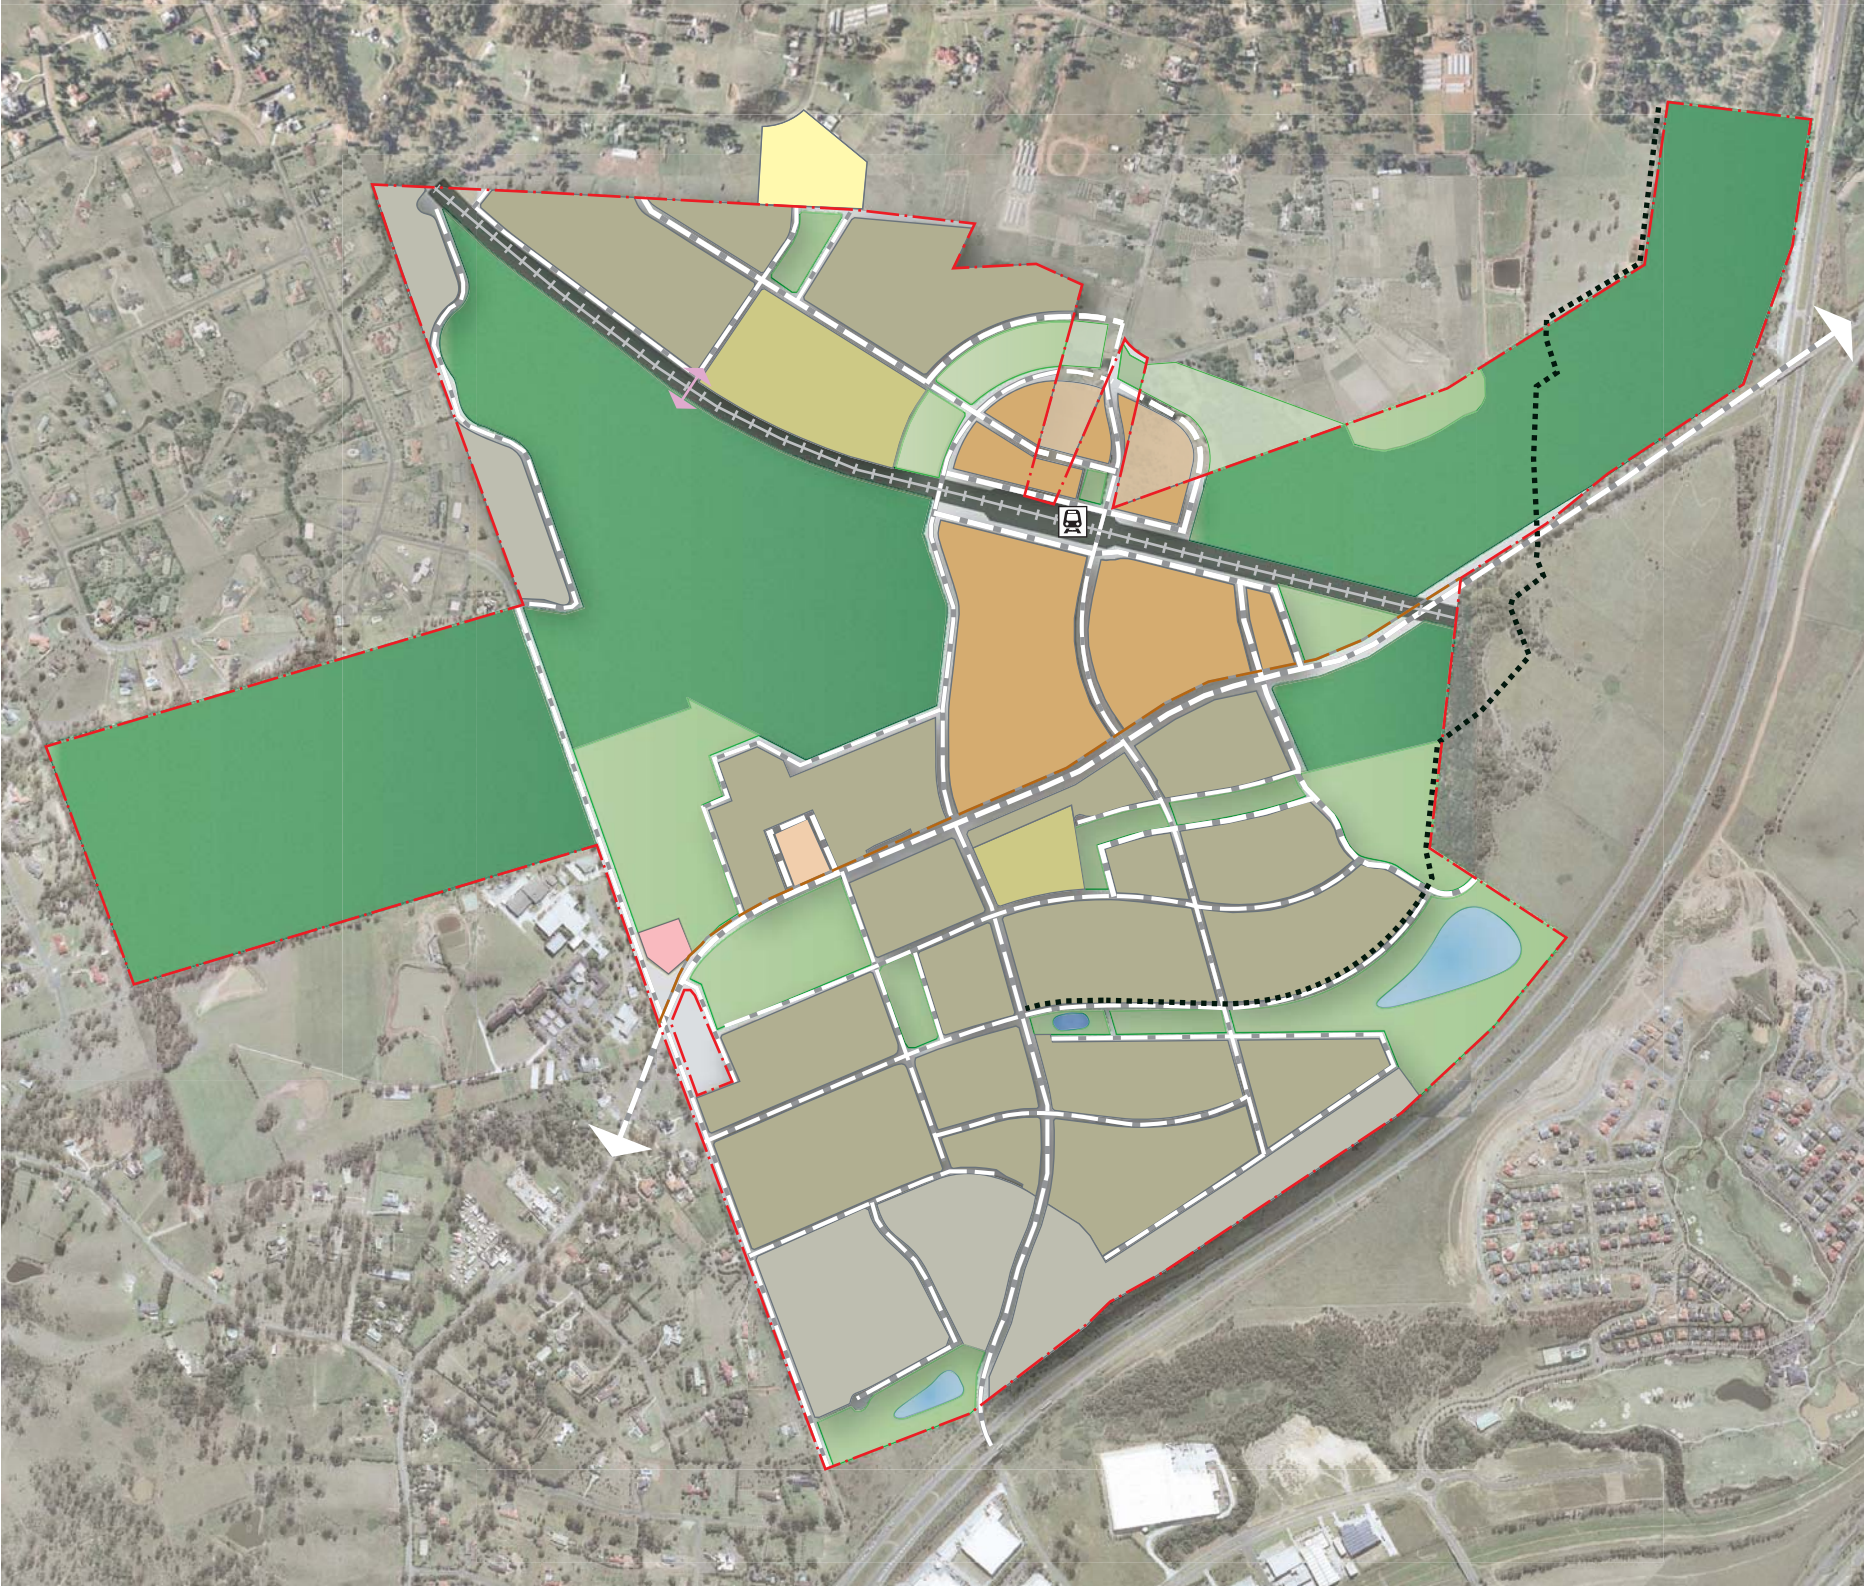




Edmondson Park South





LANDCOM

**KEY**

-  Site Boundary
-  Edmondson Park Precinct
-  Proposed Regional Park
-  EPBC Listed Vegetation
-  Additional CPW - Rehabilitation and Restoration
-  Public Open Space (Local)
-  Public Open Space (District / Sports)
-  Public Open Space (Local, for Conservation)
-  Public Open Space (Riparian and Drainage)


**Dwg Name:** Open Space Network

**Date:** 27 Aug 2010



**EPS**

Edmondson Park South

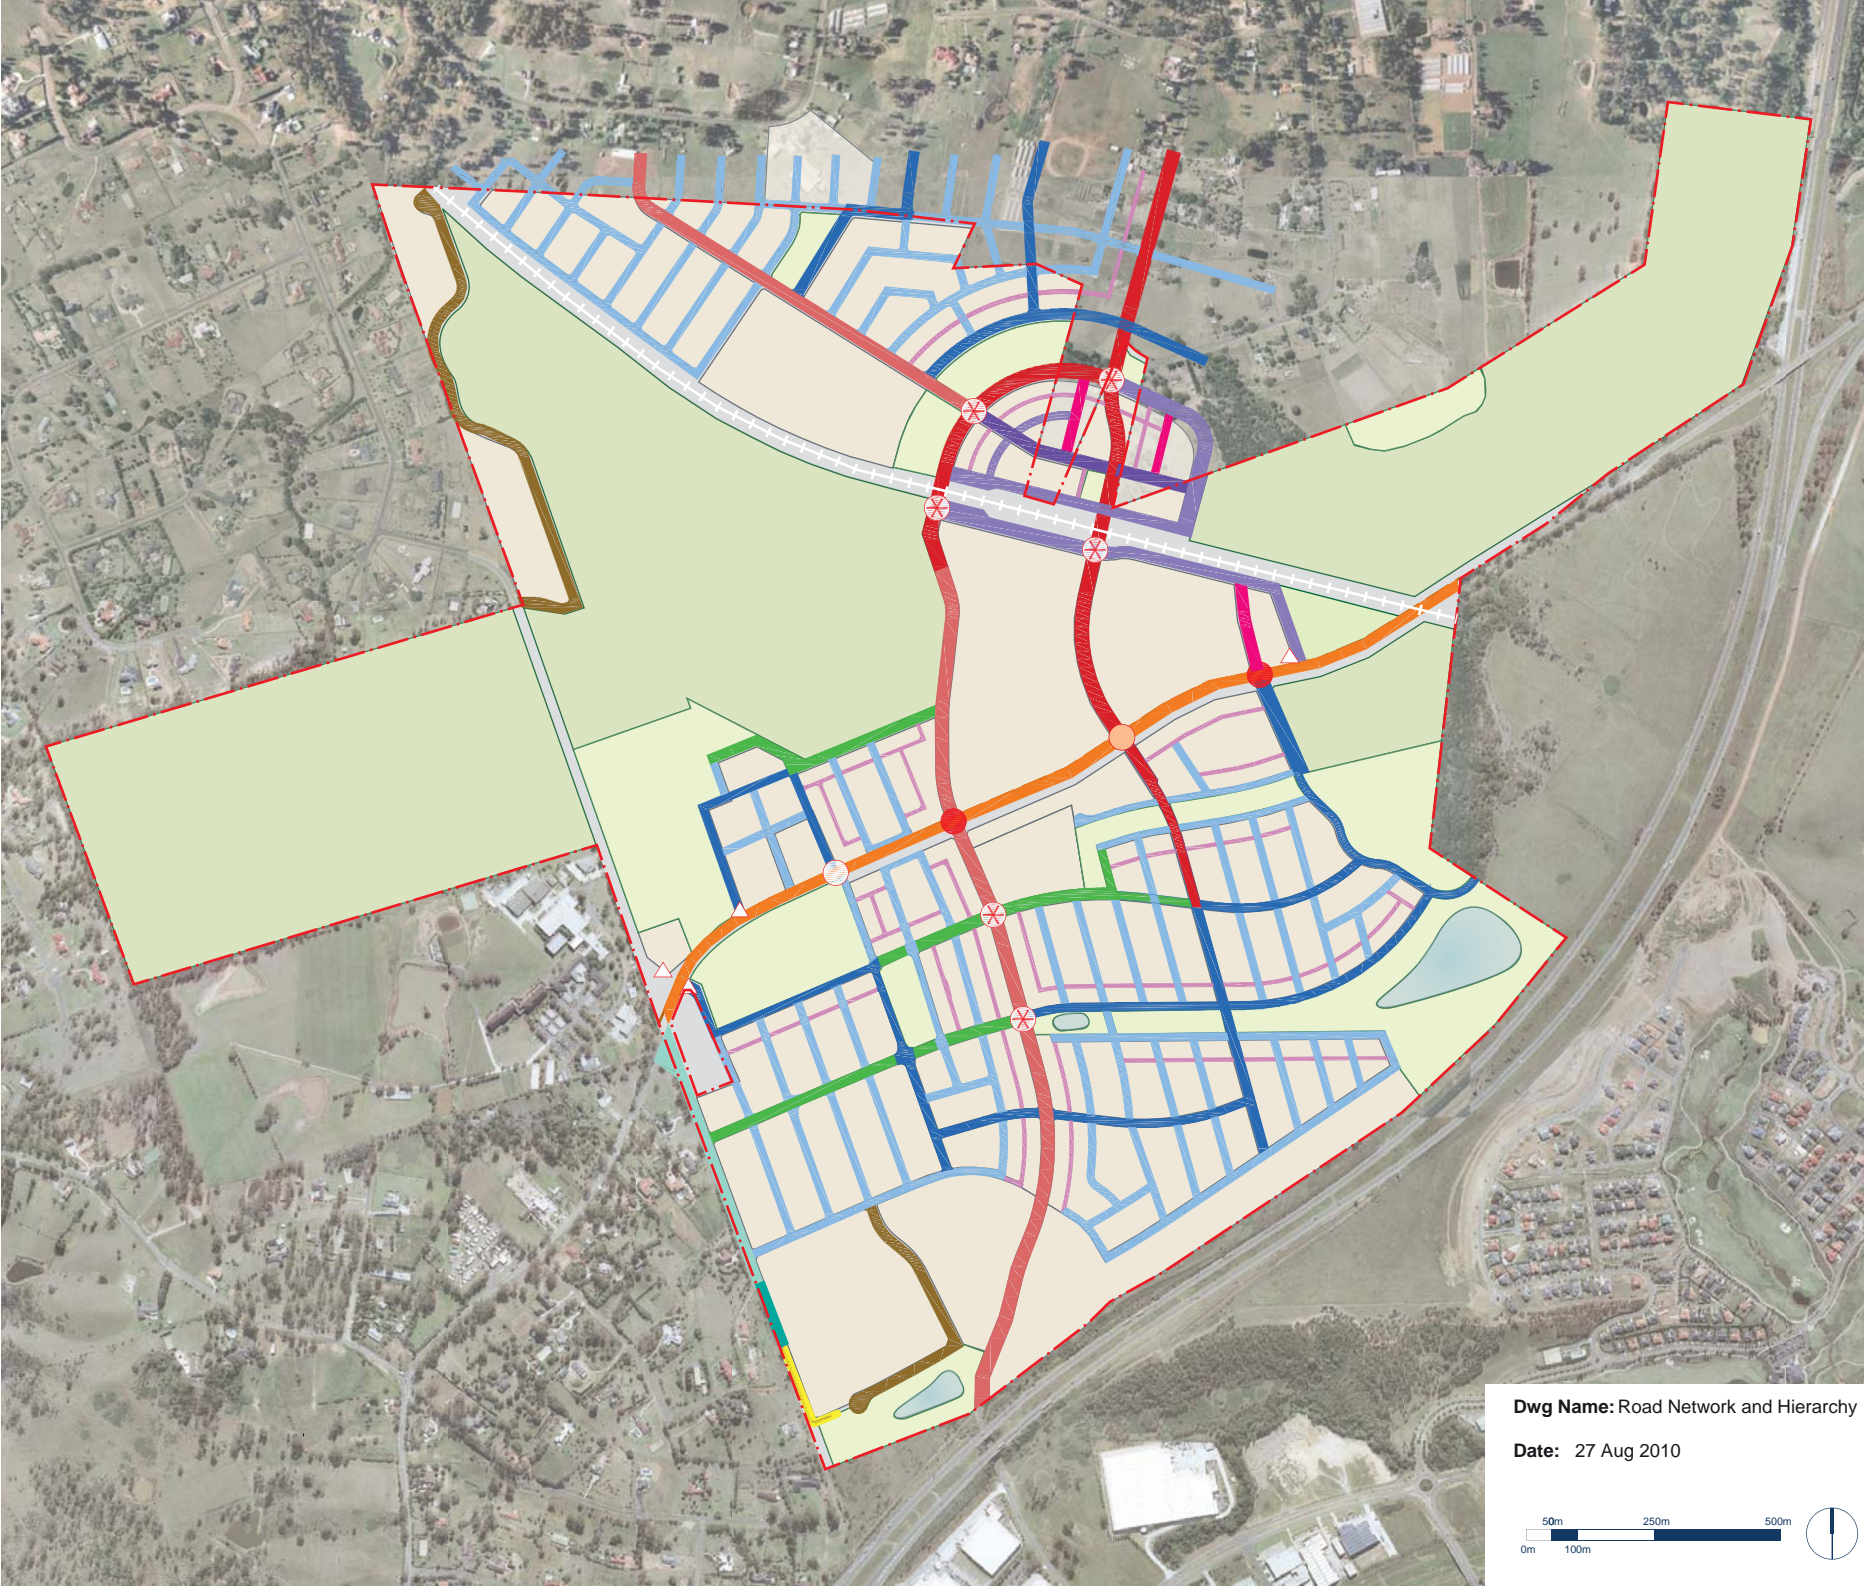

**KEY**

- - - Site Boundary
- Croatia / Macdonald Road
- Driveway
- Fire Trail
- Local Major
- Local Minor (Indicative Only)
- Open Space
- Rural Road
- Service Lane (Indicative Only)
- Sub Arterial Road (Campbelltown Road)
- Town Centre Main Street
- Town Centre Secondary (east-west)
- Town Centre Secondary (north-south)
- Transit Boulevard
- Zouch Collector
- △ Left In / Left Out Only
- Traffic Signals (All Movements)
- Traffic Signals (Right Turn Banned)
- Traffic Signals (Left In / Left Out Only)
- ⊗ Other Potential Traffic Signals

**Dwg Name:** Road Network and Hierarchy  
**Date:** 27 Aug 2010






LANDCOM

**KEY**

- Site Boundary
- Bus Route - Stage 1
- Bus Route Long Term
- Bus Route Medium Term
- Shared Cycleway / Pedestrian Links
- Train Station

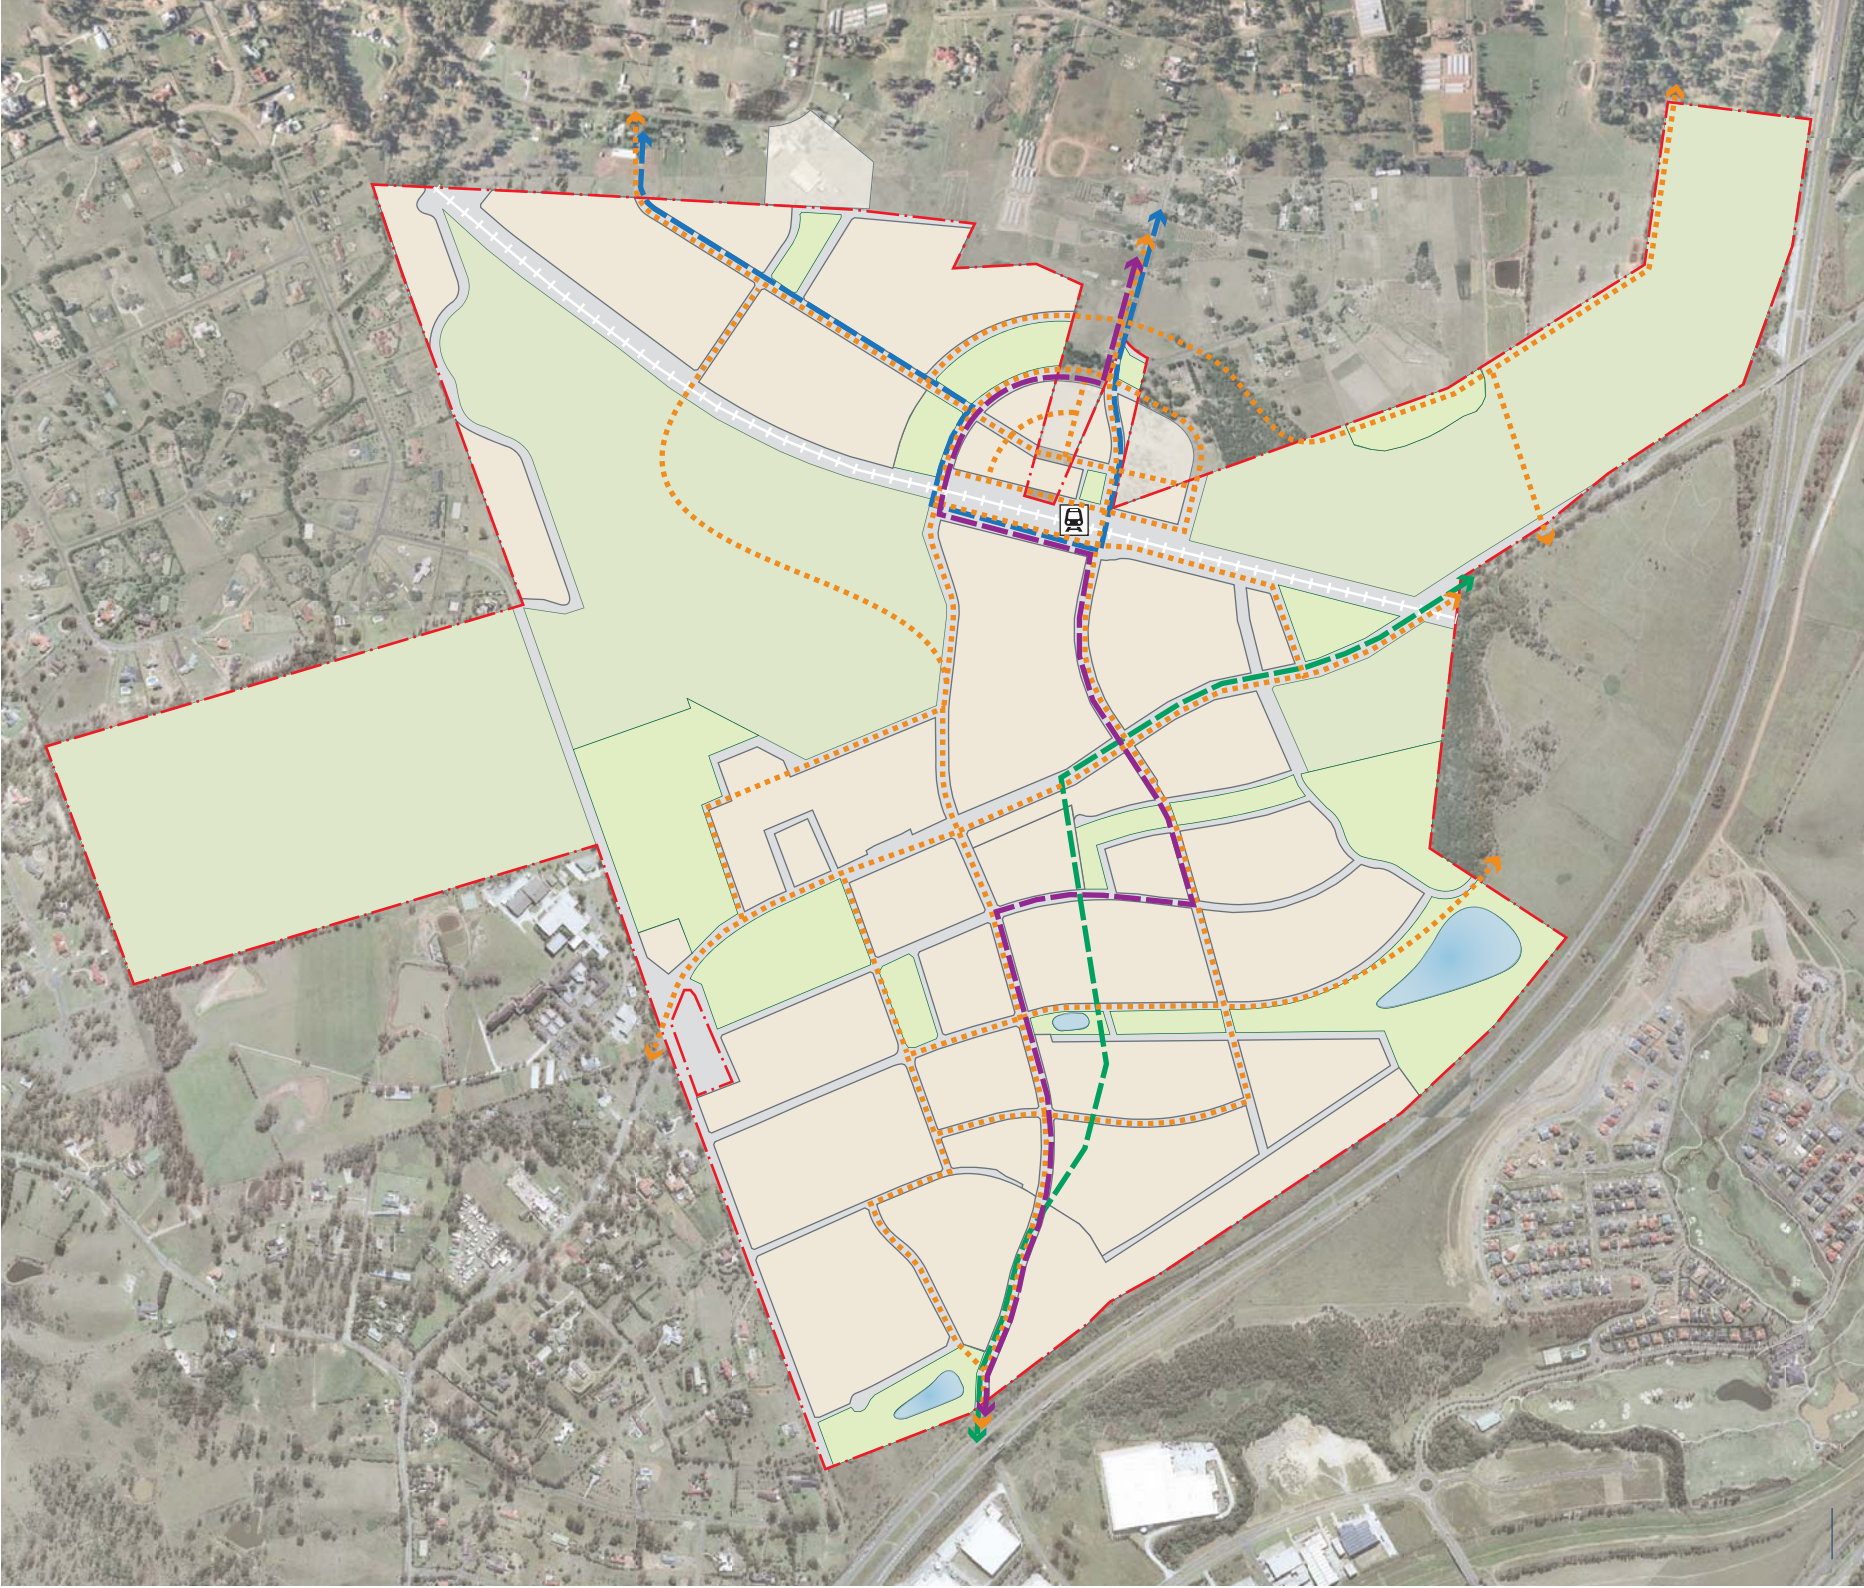

**Dwg Name:** Pedestrian, Cycle and Public Transport Network

**Date:** 27 Aug 2010



**EPS**

Edmondson Park South