


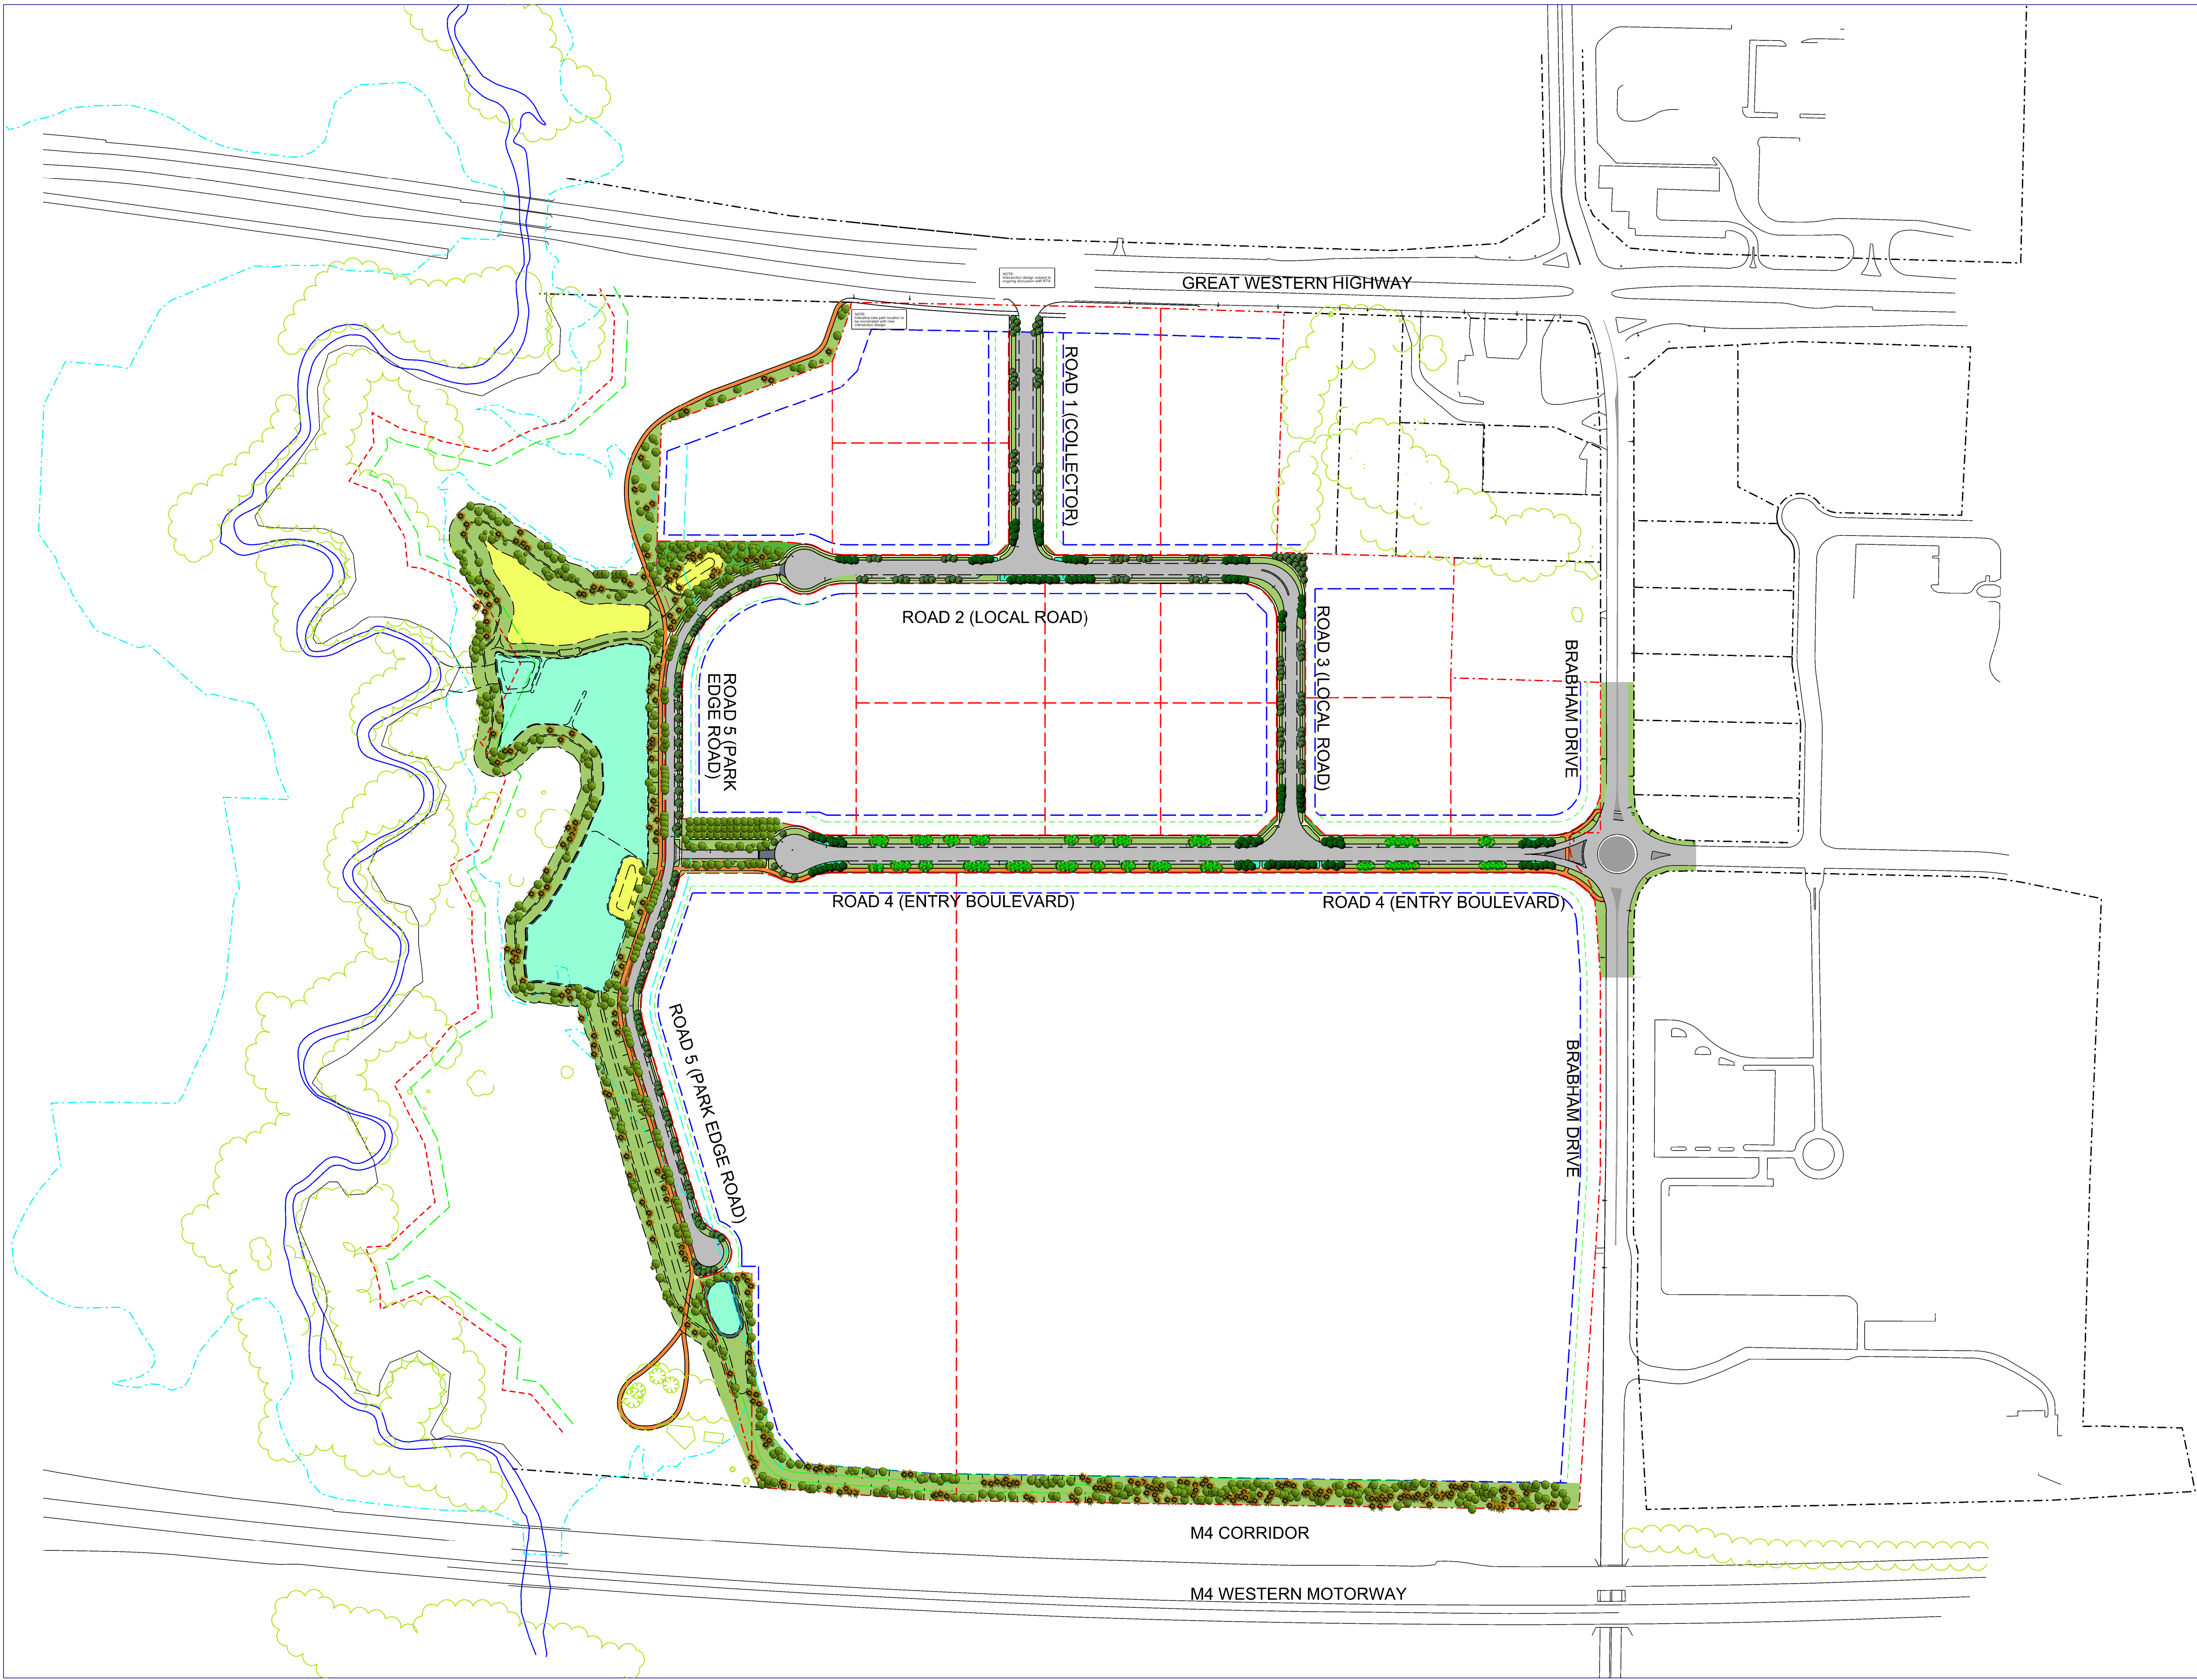

| Rev. No. | Description                                        | Date     | Drawn | Approved |
|----------|----------------------------------------------------|----------|-------|----------|
| 00       | Issued for Development Application                 | 01/07/09 | AN    | ME       |
| 01       | Amendments to reflect design review panel comments | 20/01/10 |       | ME       |
| 02       | Amendments to reflect design review panel comments | 1/09/10  | ABS   | ME       |
|          |                                                    |          |       |          |
|          |                                                    |          |       |          |
DEVELOPMENT  
APPLICATION

TRACT CONSULTANTS PTY LTD  
ACN 055 213 842  
LEVEL 8, 80 MOUNT STREET  
NORTH SYDNEY  
NEW SOUTH WALES 2060 AUSTRALIA  
TELEPHONE 02 9954 3733  
FACSIMILE 02 9954 3825  
E-mail sydney@tract.net.au

Tract

Client



BUNGARRIBEE INDUSTRIAL ESTATE  
INFRASTRUCTURE WORKS  
MASTERPLAN  
Development Application

|                |                |          |             |          |
|----------------|----------------|----------|-------------|----------|
| Drawn          | Checked        | Approved | Scale       | Date     |
| ABS            | ME             | GG       | 1:2500 @ A1 | 01/09/10 |
| Project Number | Drawing Number | Revision |             |          |
| 208027         | LD DA 1002     | 02       |             |          |