


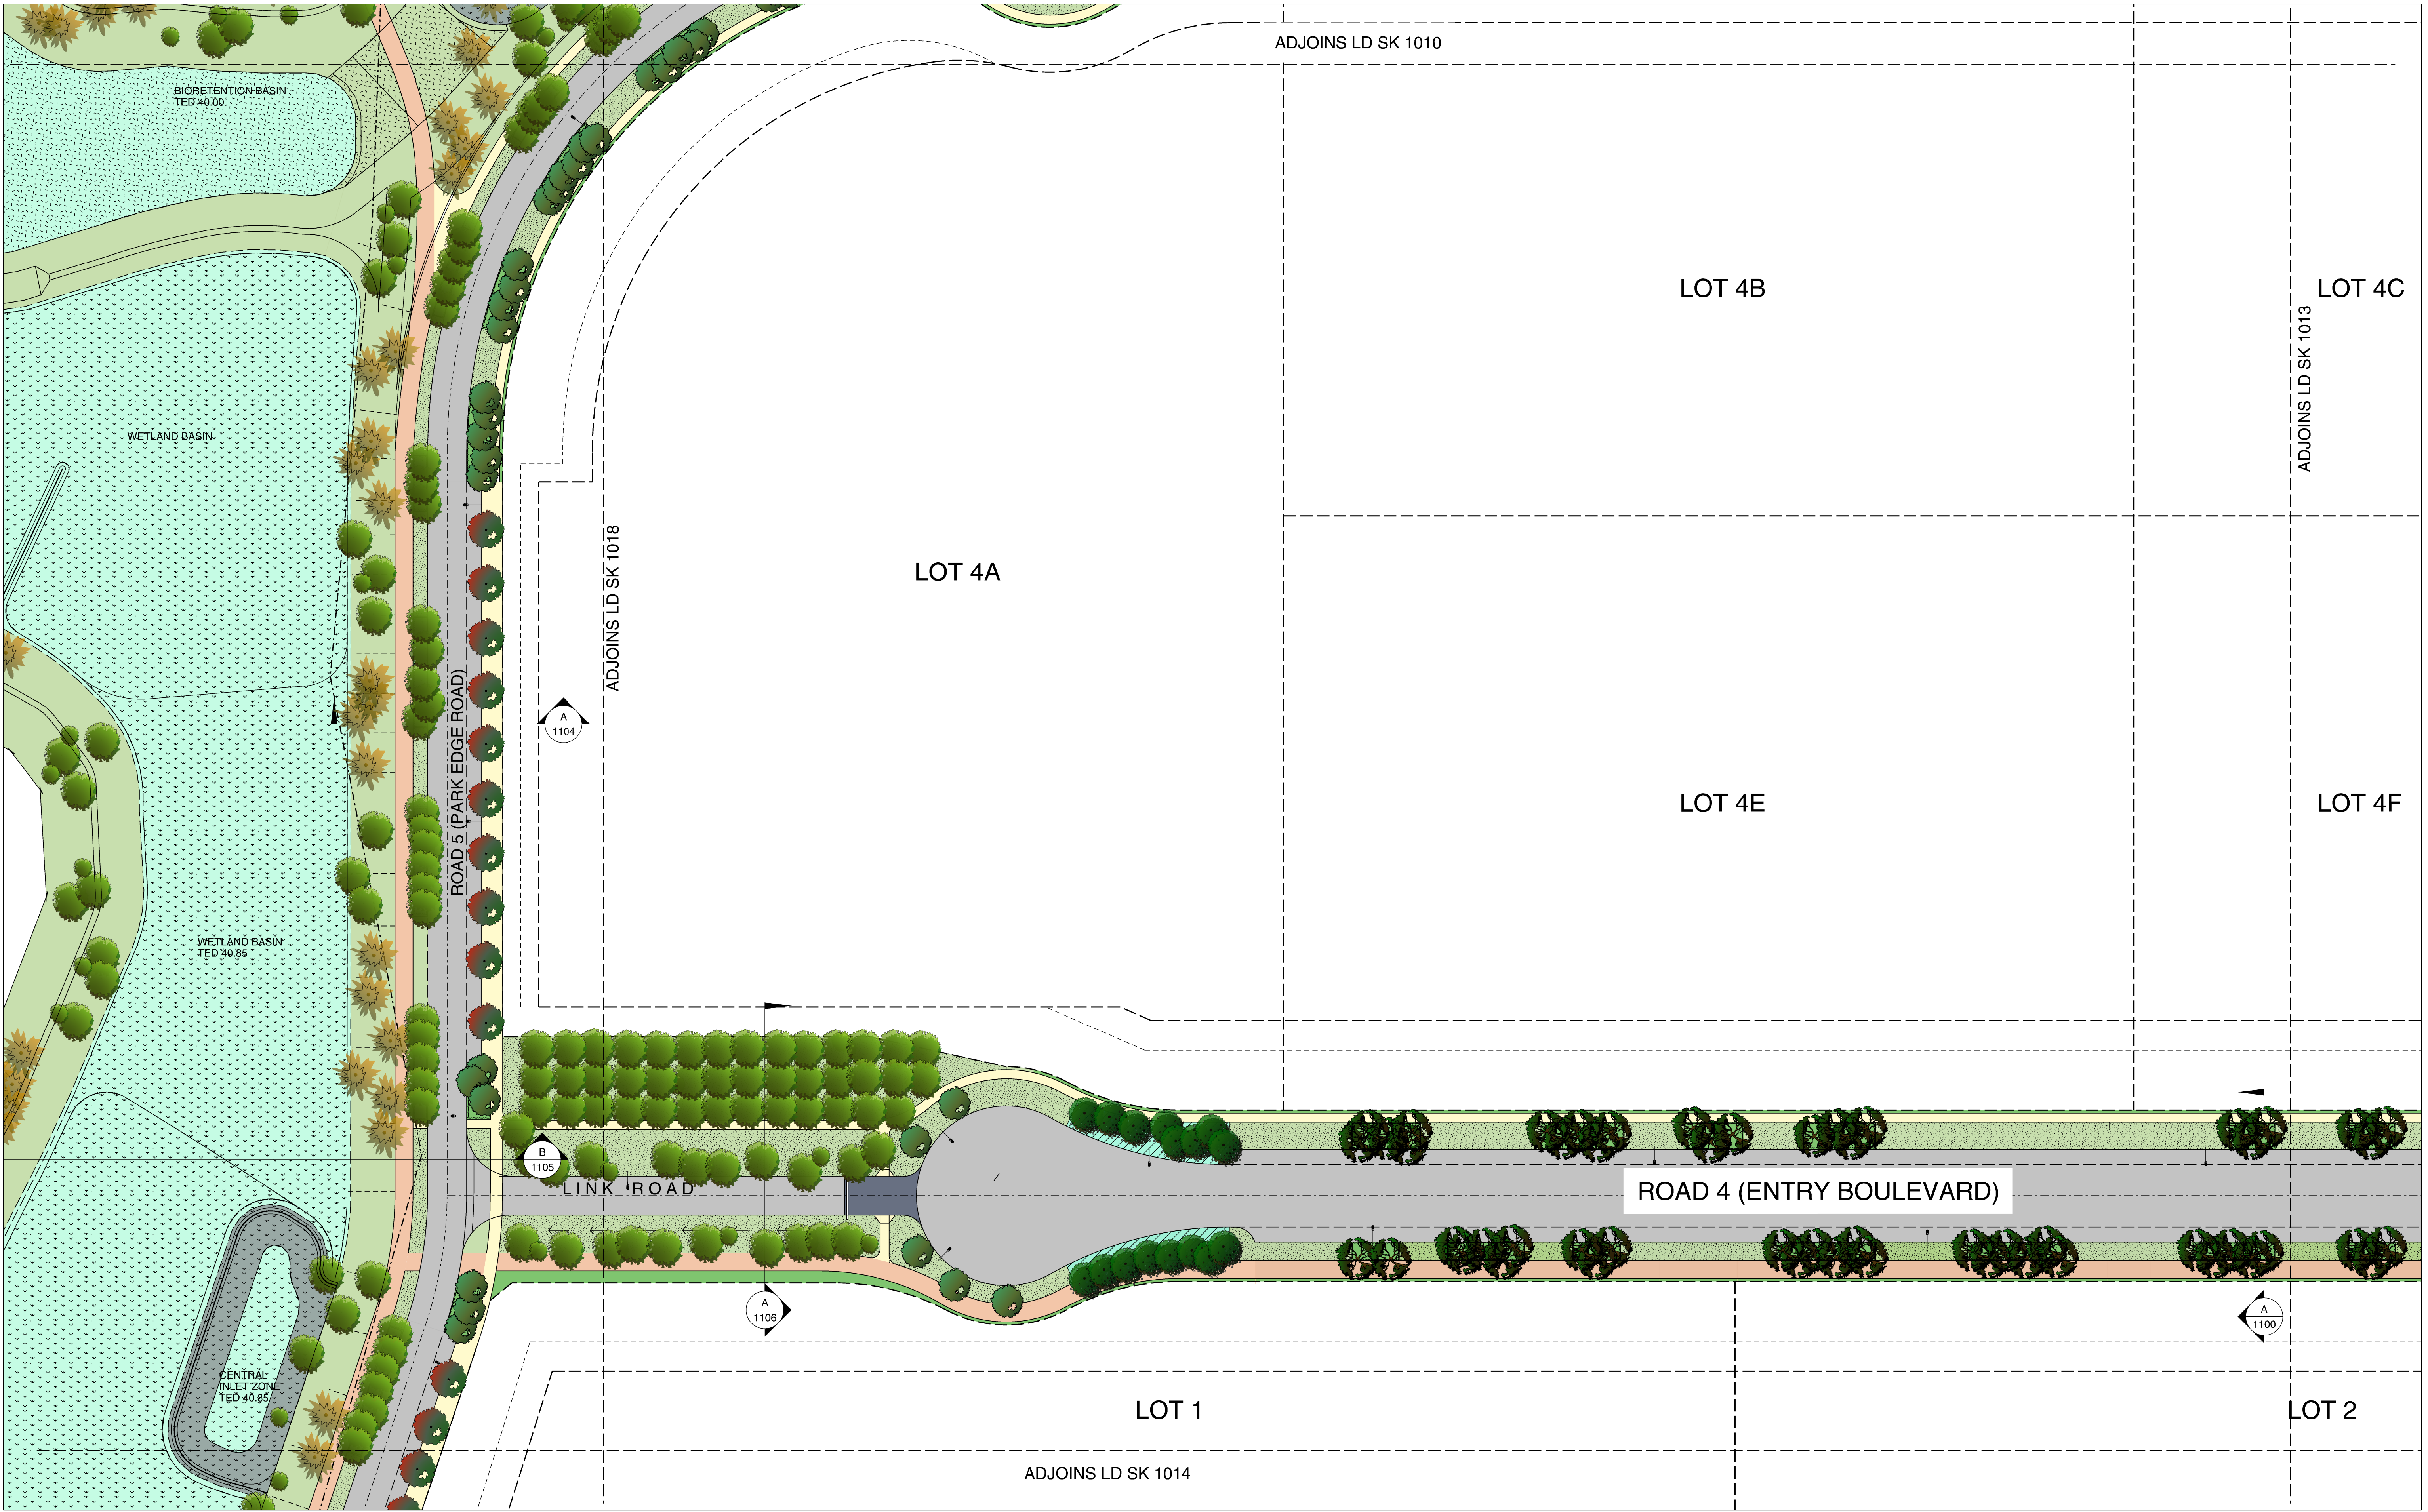

Rev. No.	Description	Date	Drawn	Approved
00	Issued for Development Application	01/07/09	AN	ME

LEGEND

- Development Boundary
- Proposed Property Boundaries
- Landscape Set Back
- Building Set Back
- 1 in 100 yr flood level

TREE PLANTING

- Existing Vegetation
- Existing Street / Highway Lighting
- New Street Lighting
- Pedestrian Path
- Shared Path / Cycleway

PLANTING

- Native Garden Bed
- 75mm Woodchip mulch over 150mm topsoil over 150mm cultivated subgrade
- Turf
- 150 topsoil over 150 cultivated subgrade
- Wetland Basin
- 150 topsoil

PLANTING

- Large Street Tree (Road 4)
- Medium Street Tree (Road 1,2,3)
- Eco verge Tree
- Wetland Tree
- Entry / Urban Zone Planting

PLANTING

- Eco Verge
- Gravel mulch over Filter soil over Saturated zone
- Bioretention Basin
- Filter soil over saturated zone
- Inlet Zone (Refer engineers drawings)

DEVELOPMENT APPLICATION

TRACT CONSULTANTS PTY LTD
ACN 055 213 942
LEVEL 8, 80 MOUNT STREET
NORTH SYDNEY
NEW SOUTH WALES 2060 AUSTRALIA
TELEPHONE 02 9954 3733
FACSIMILE 02 9954 3825
E-mail sydney@tract.net.au

Goodman

**BUNGARRIBEE INDUSTRIAL ESTATE
INFRASTRUCTURE WORKS
LANDSCAPE PLAN
Sheet 3 of 9**

Drawn	Checked	Approved	Scale	Date
AN	ME	GG	1:500 @ A1	08/07/09
Project Number	Drawing Number	Revision		
208027	LD DA 1012	00		

Client

7/13/2009 1:59:12 PM