


**A** ROAD 4 - ENTRY BOULEVARD  
Typical Section Garden Bed

Scale 1:100@ A1

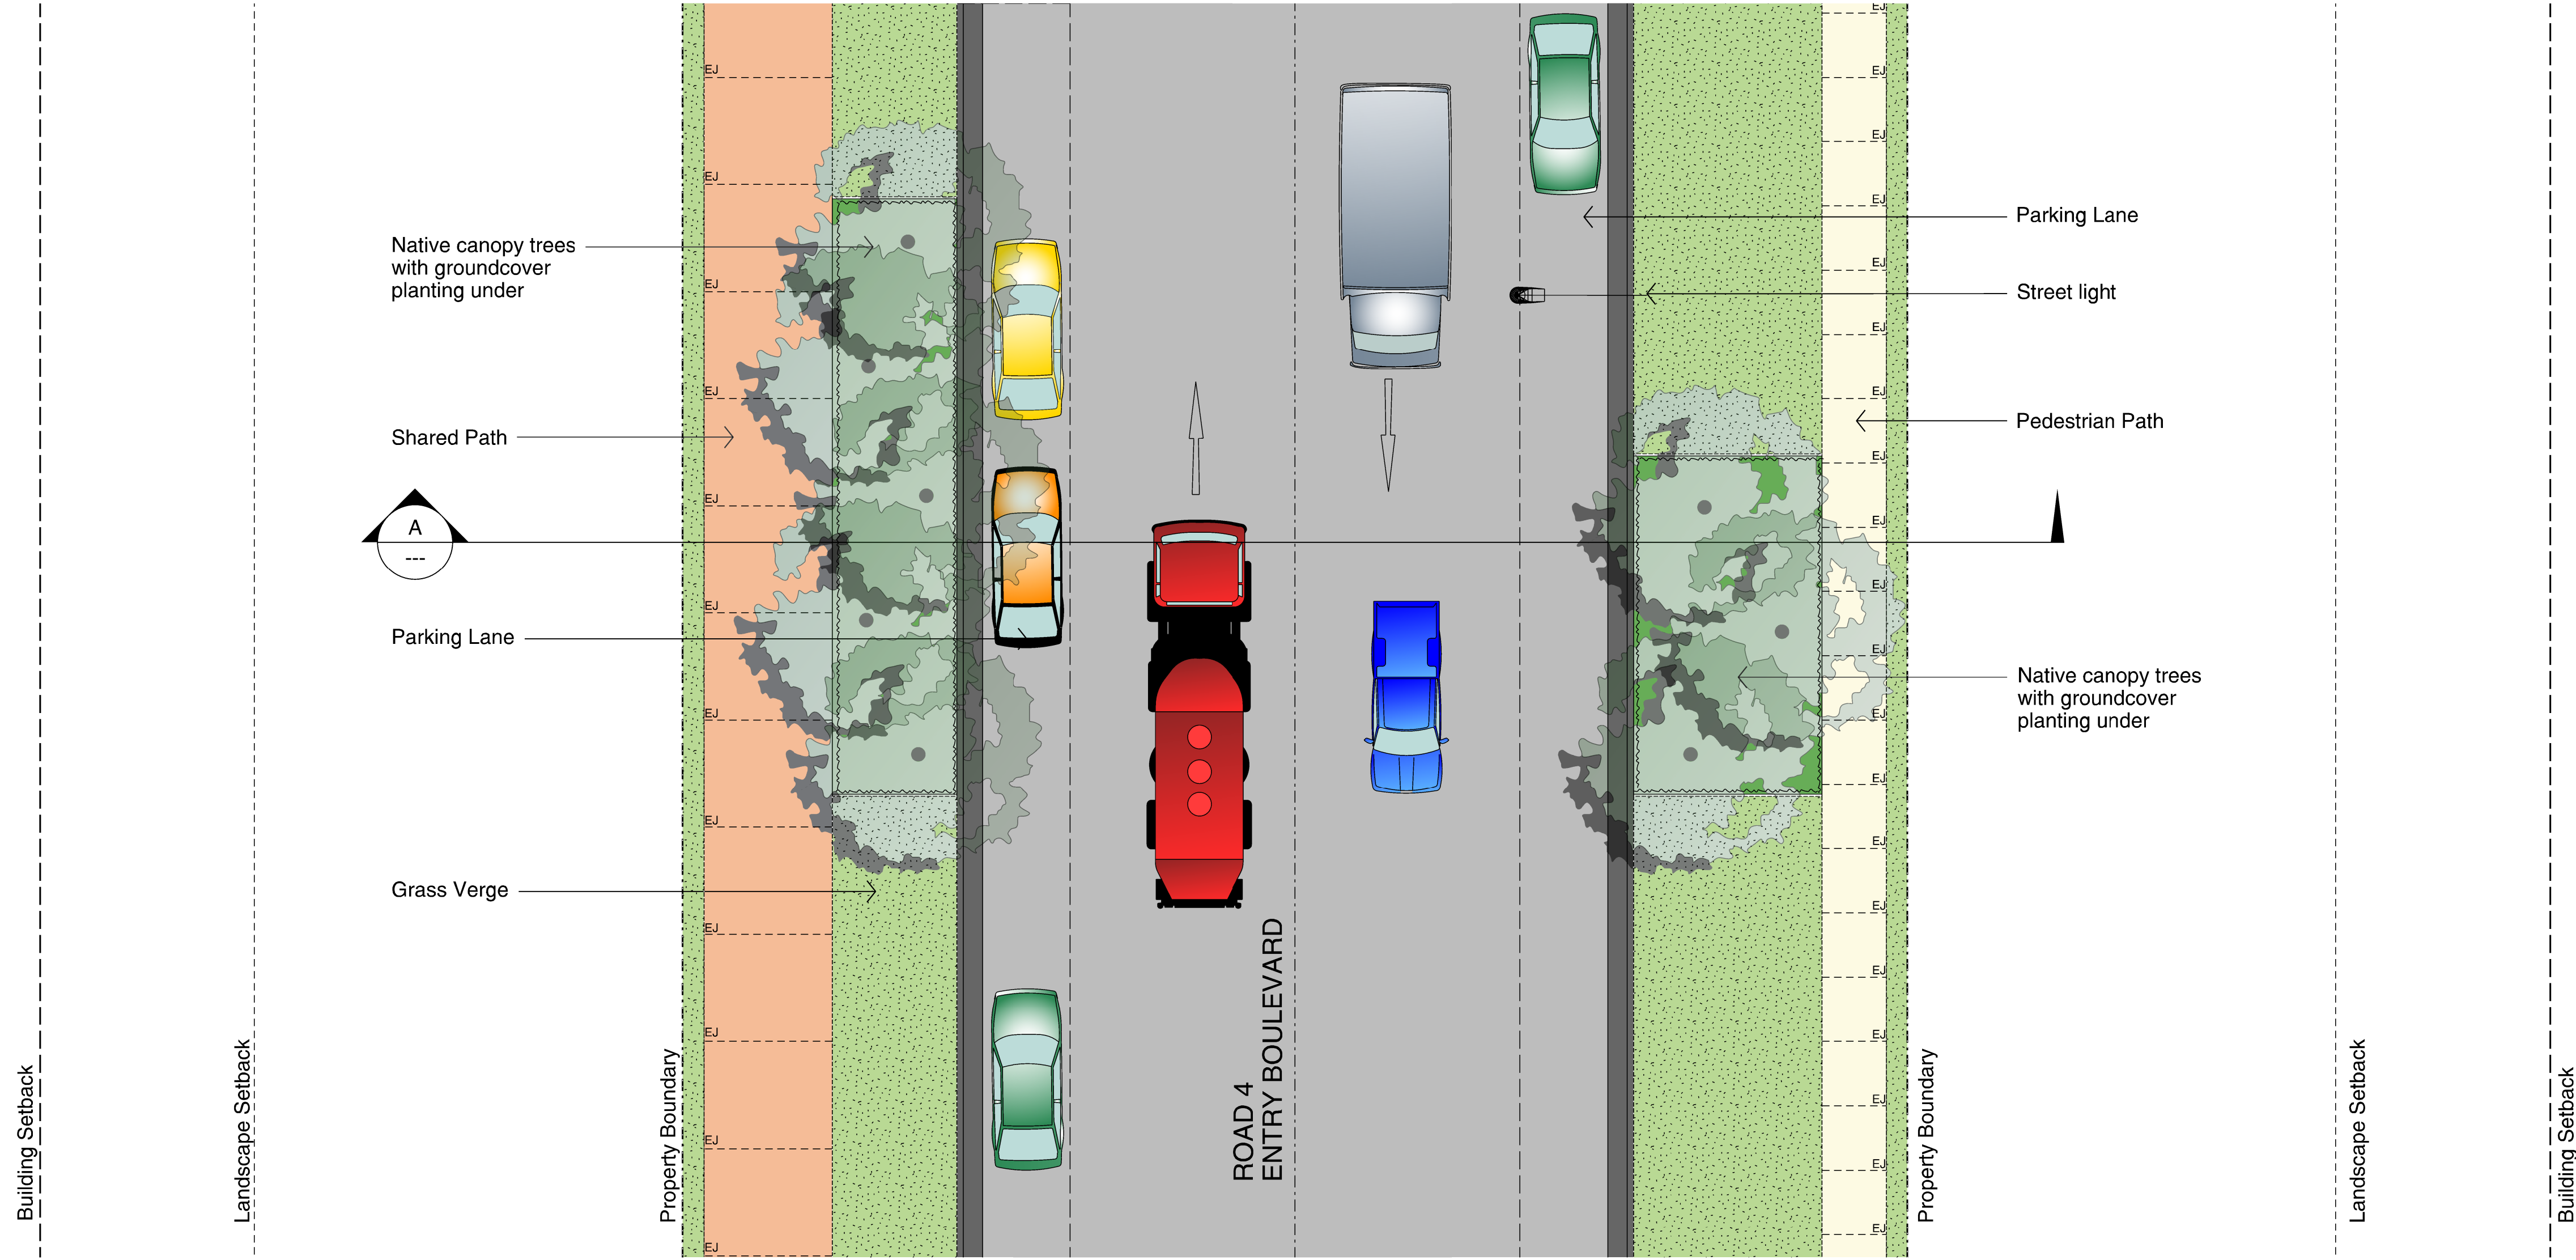

Rev. No.	Description	Date	Drawn	Approved
00	Issued for Development Application	01/07/09	AN	ME

DEVELOPMENT  
APPLICATION

TRACT CONSULTANTS PTY LTD  
ACN 055 213 942  
LEVEL 8, 80 MOUNT STREET  
NORTH SYDNEY  
NEW SOUTH WALES 2060 AUSTRALIA  
TELEPHONE 02 9954 3733  
FACSIMILE 02 9954 3825  
E-mail sydney@tract.net.au



BUNGARRIBEE INDUSTRIAL ESTATE INFRASTRUCTURE WORKS				
CROSS SECTIONS				
Road 4 - Typical Detail				
Drawn	Checked	Approved	Scale	Date
AN	ME	GG	As Shown	08/07/09
Project Number		Drawing Number		Revision
208027		LD DA 1100		00