


A ROAD 4 - ENTRY BOULEVARD  
Typical Section Rain Garden

Scale 1:200 @ A1

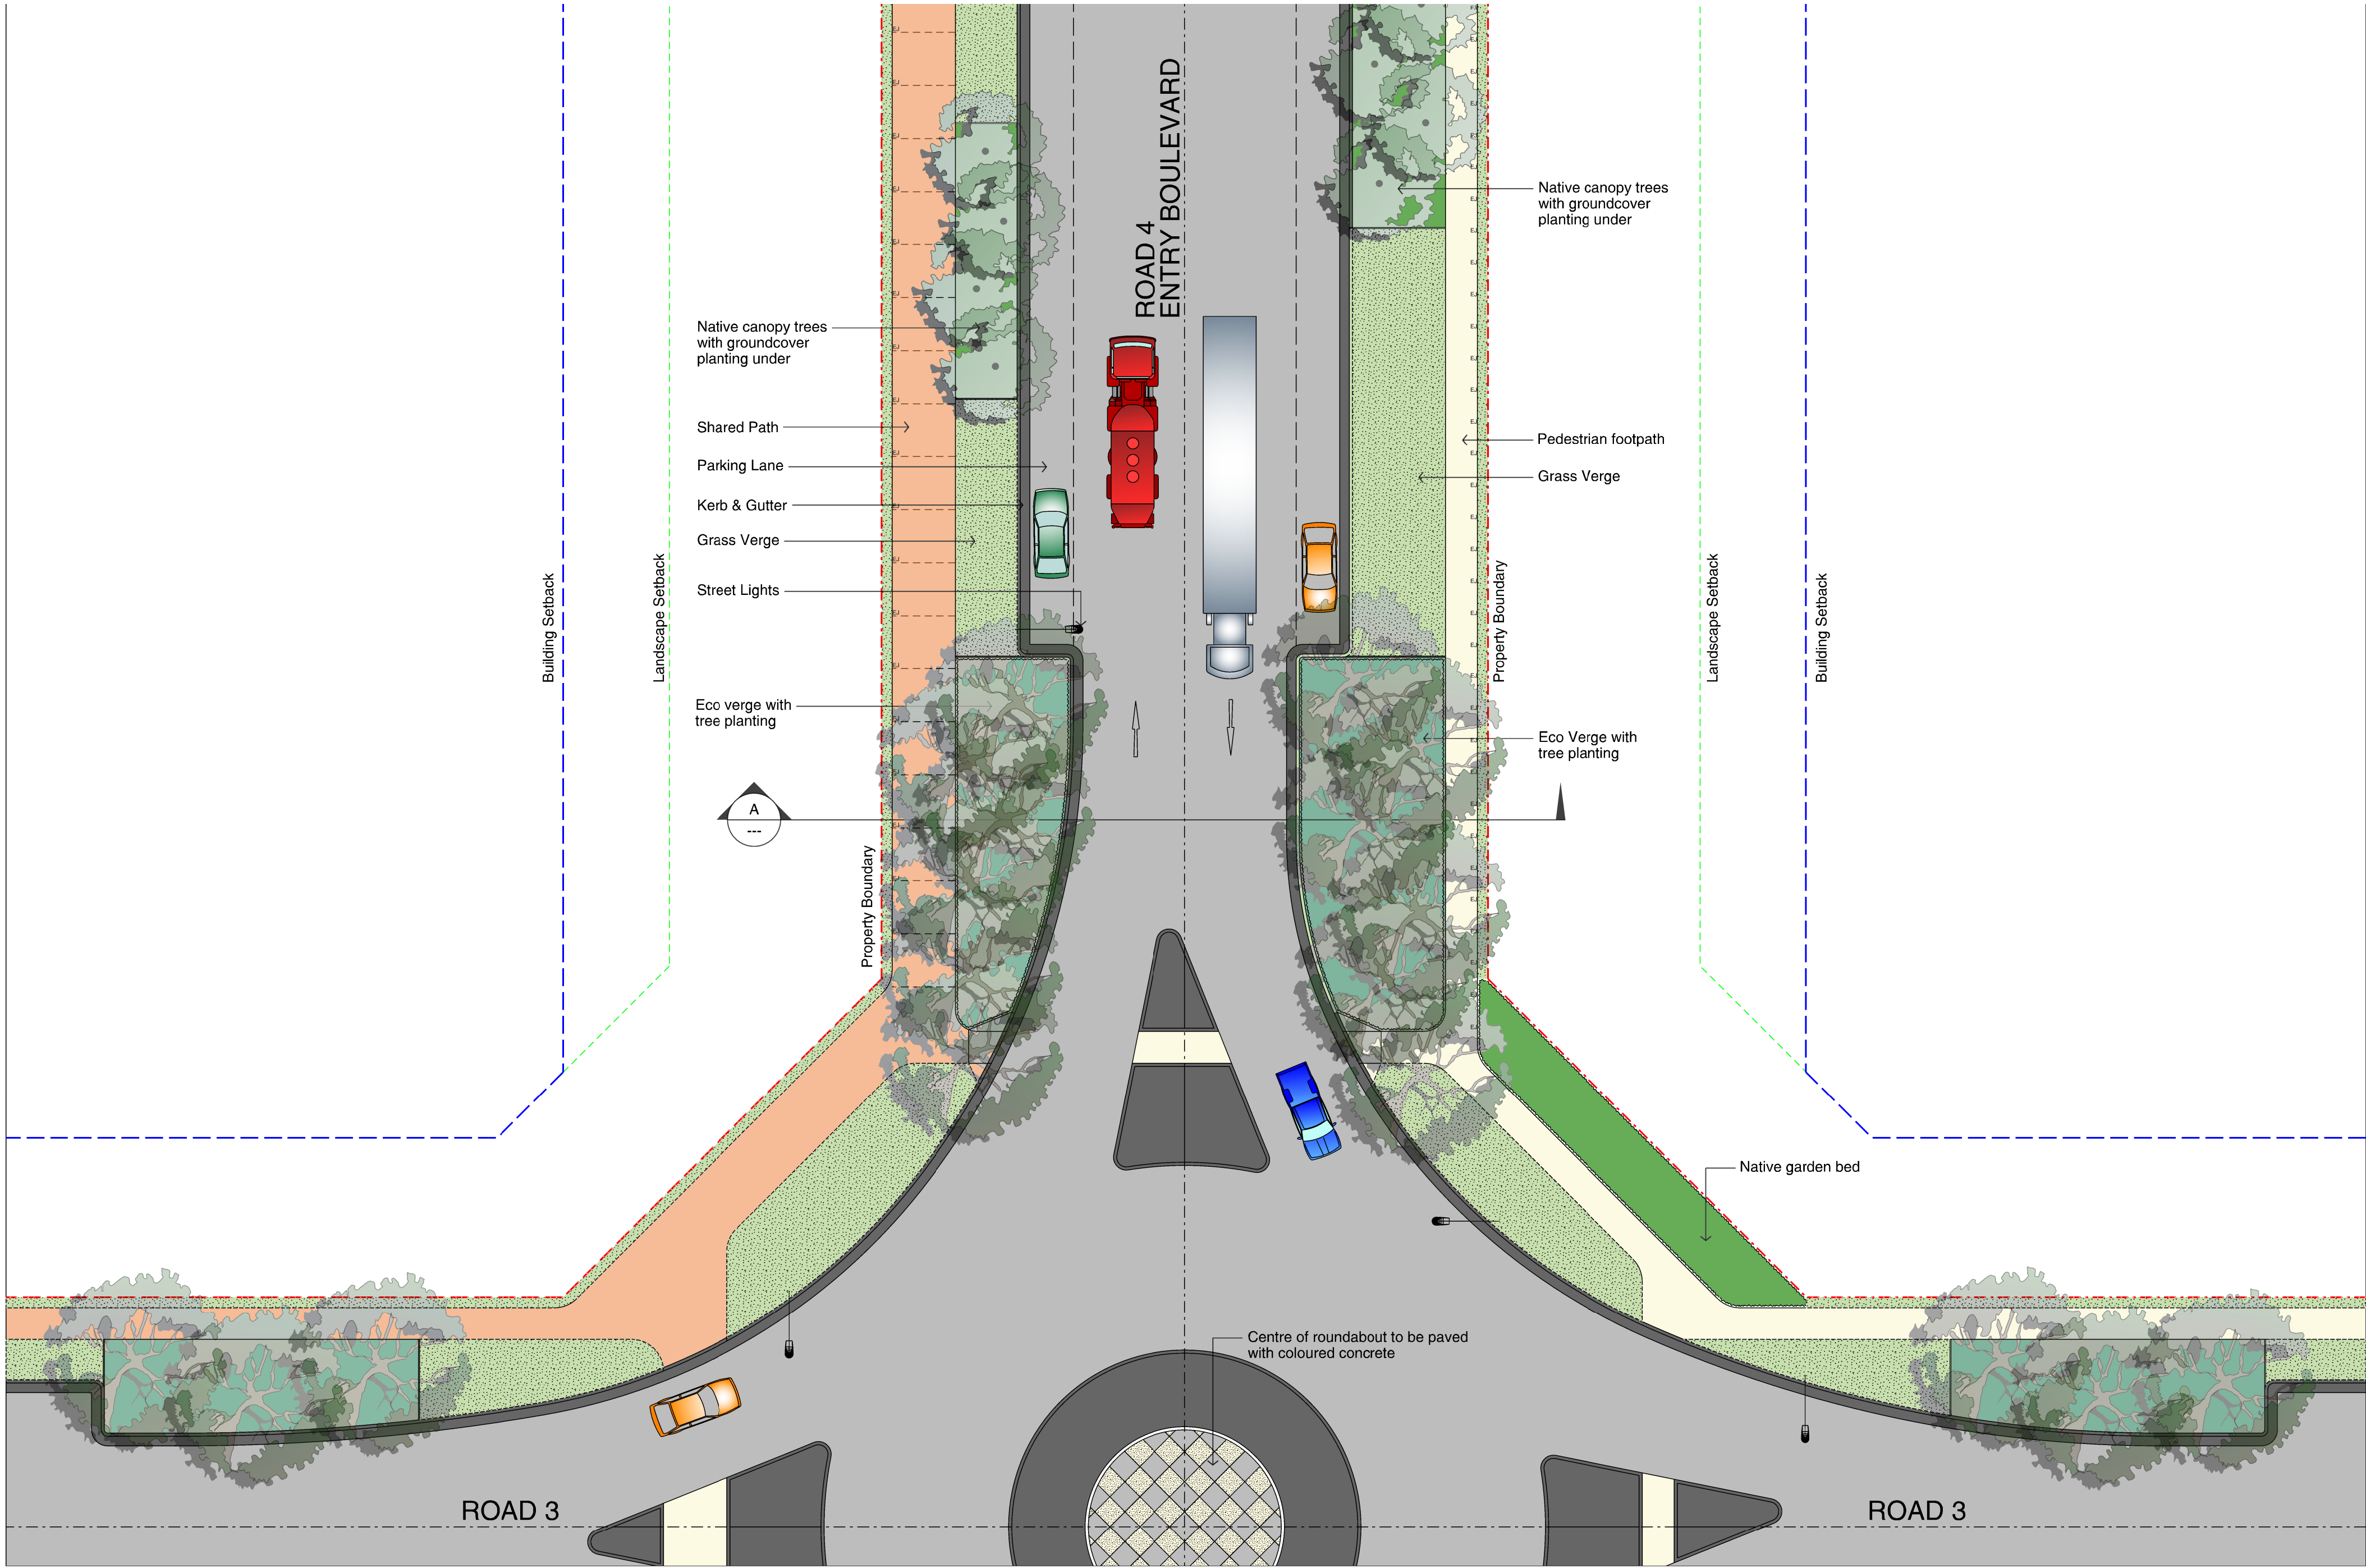

Rev. No.	Description	Date	Drawn	Approved
00	Issued for Development Application	01/07/09	AN	ME

DEVELOPMENT  
APPLICATION

TRACT CONSULTANTS PTY LTD  
ACN 055 213 842  
LEVEL 8, 80 MOUNT STREET  
NORTH SYDNEY  
NEW SOUTH WALES 2060 AUSTRALIA  
TELEPHONE 02 9954 3733  
FACSIMILE 02 9954 3825  
E-mail sydney@tract.net.au

Client



BUNGARRIBEE INDUSTRIAL ESTATE  
INFRASTRUCTURE WORKS  
CROSS SECTIONS  
Road 4 - Eco Verge

Drawn	Checked	Approved	Scale	Date
AN	ME	GG	As Shown	08/07/09
Project Number	Drawing Number	Revision		
208027	LD DA 1101	00		