



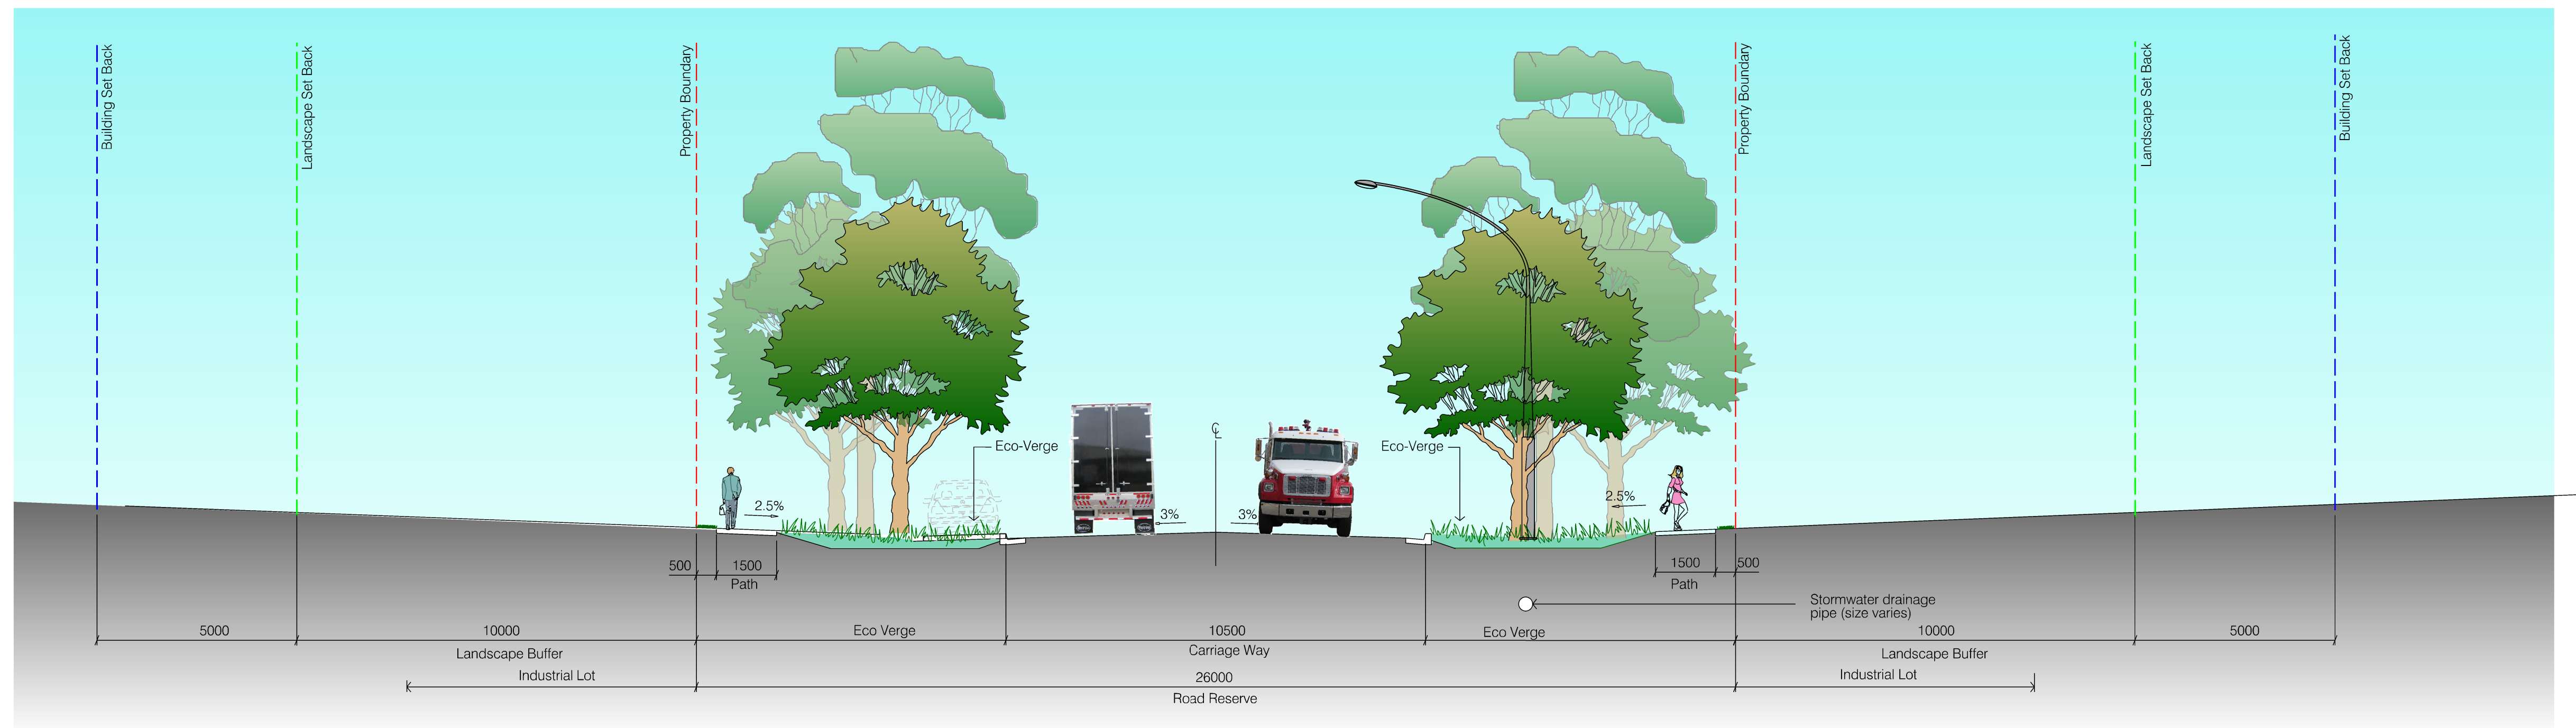

A ROAD 1 - COLLECTOR ROAD: Eco verge
Typical Section through Eco verge - Note Local Roads Eco verge similar

Scale 1:100 @ A1

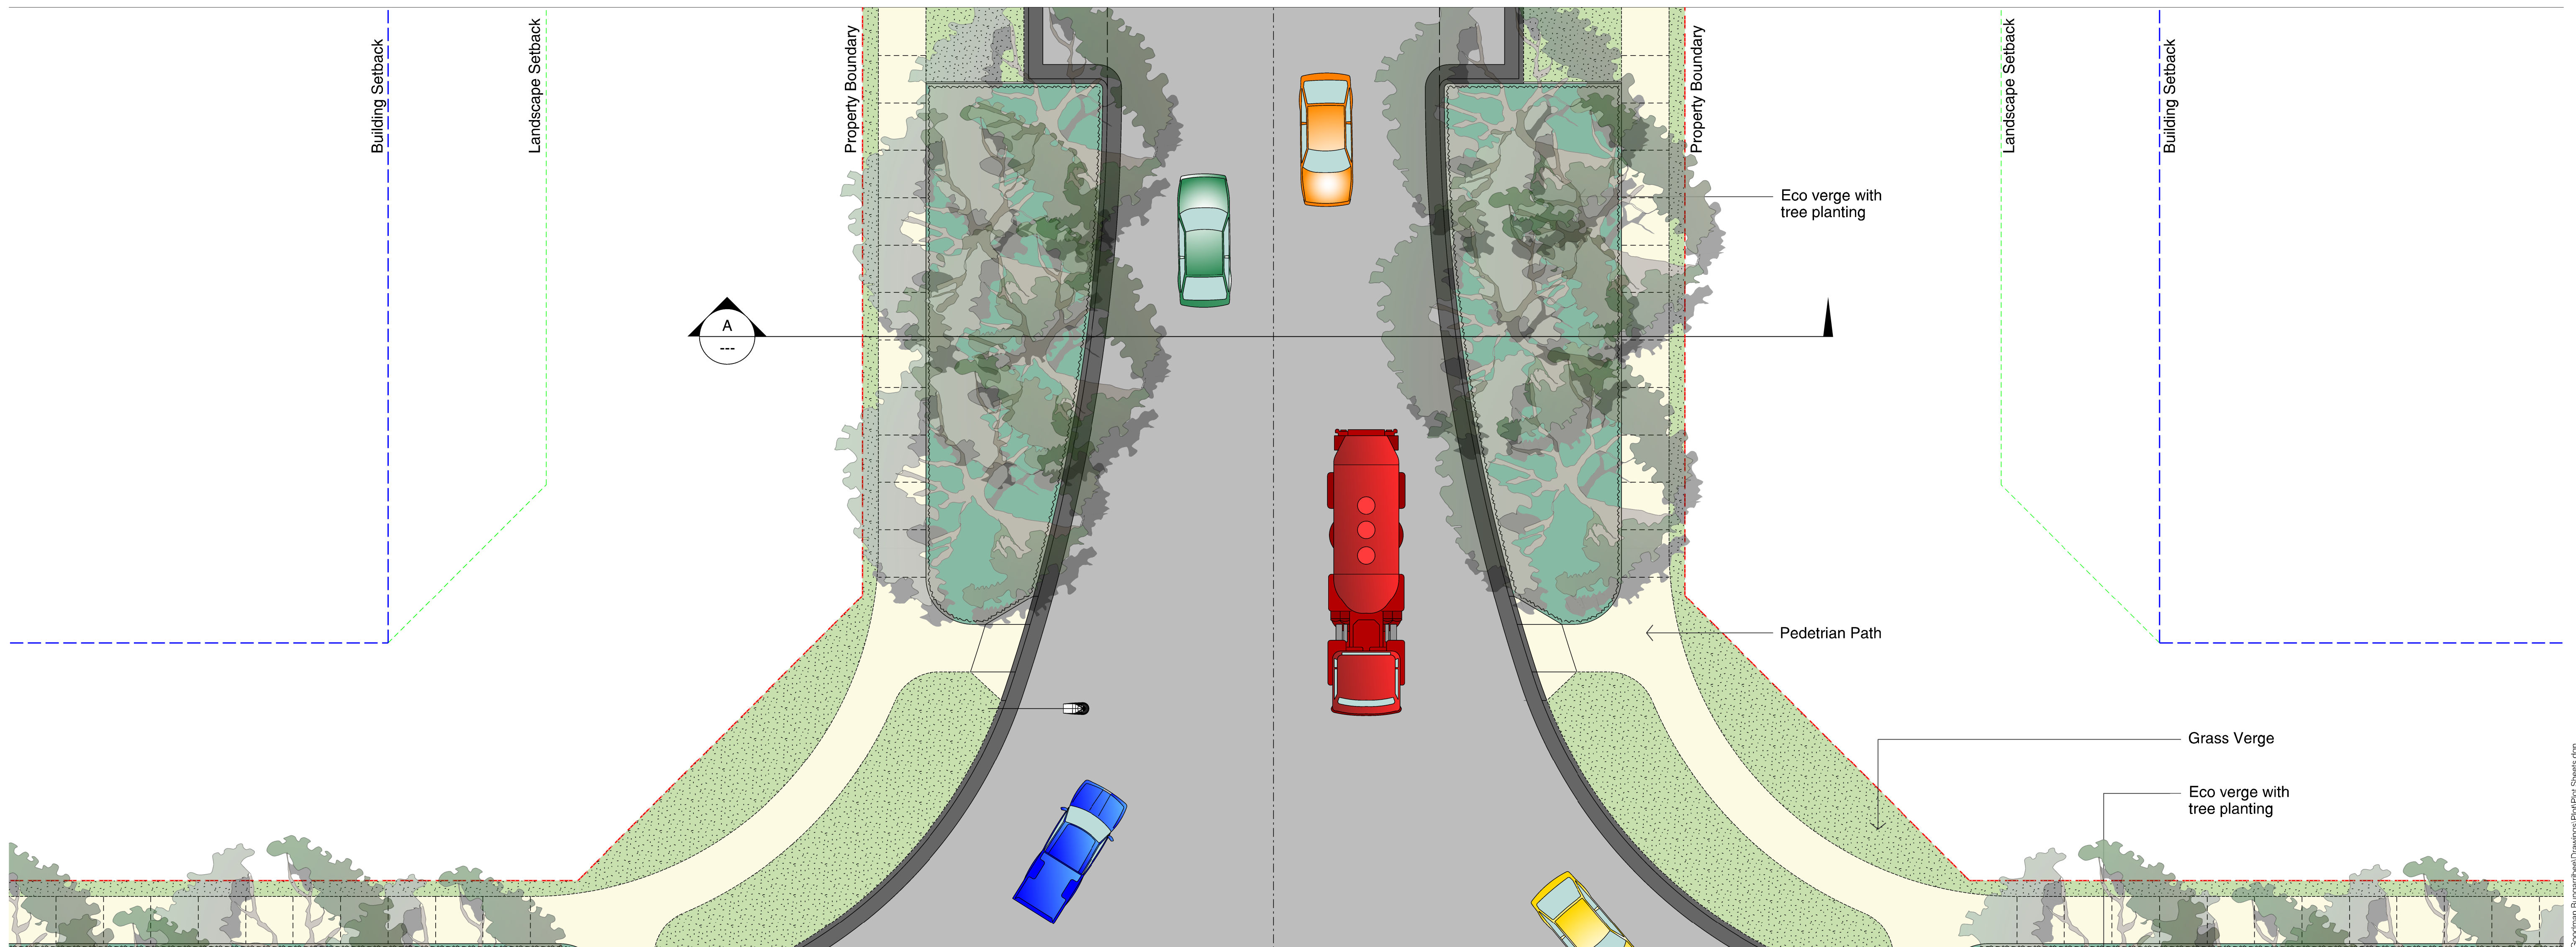

Rev. No.	Description	Date	Drawn	Approved
00	Issued for Development Application	01/07/09	AN	ME

DEVELOPMENT
APPLICATION

TRACT CONSULTANTS PTY LTD
ACN 055 213 942
LEVEL 8, 80 MOUNT STREET
NORTH SYDNEY
NEW SOUTH WALES 2060 AUSTRALIA
TELEPHONE 02 9954 3733
FACSIMILE 02 9954 3825
E-mail sydney@tract.net.au

Tract

Client



BUNGARRIBEE INDUSTRIAL ESTATE
INFRASTRUCTURE WORKS
CROSS SECTIONS
Road 1 - Eco Verge

Drawn	Checked	Approved	Scale	Date
AN	ME	GG	As Shown	08/07/09
Project Number	Drawing Number	Revision		
208027	LD DA 1102a	00		