



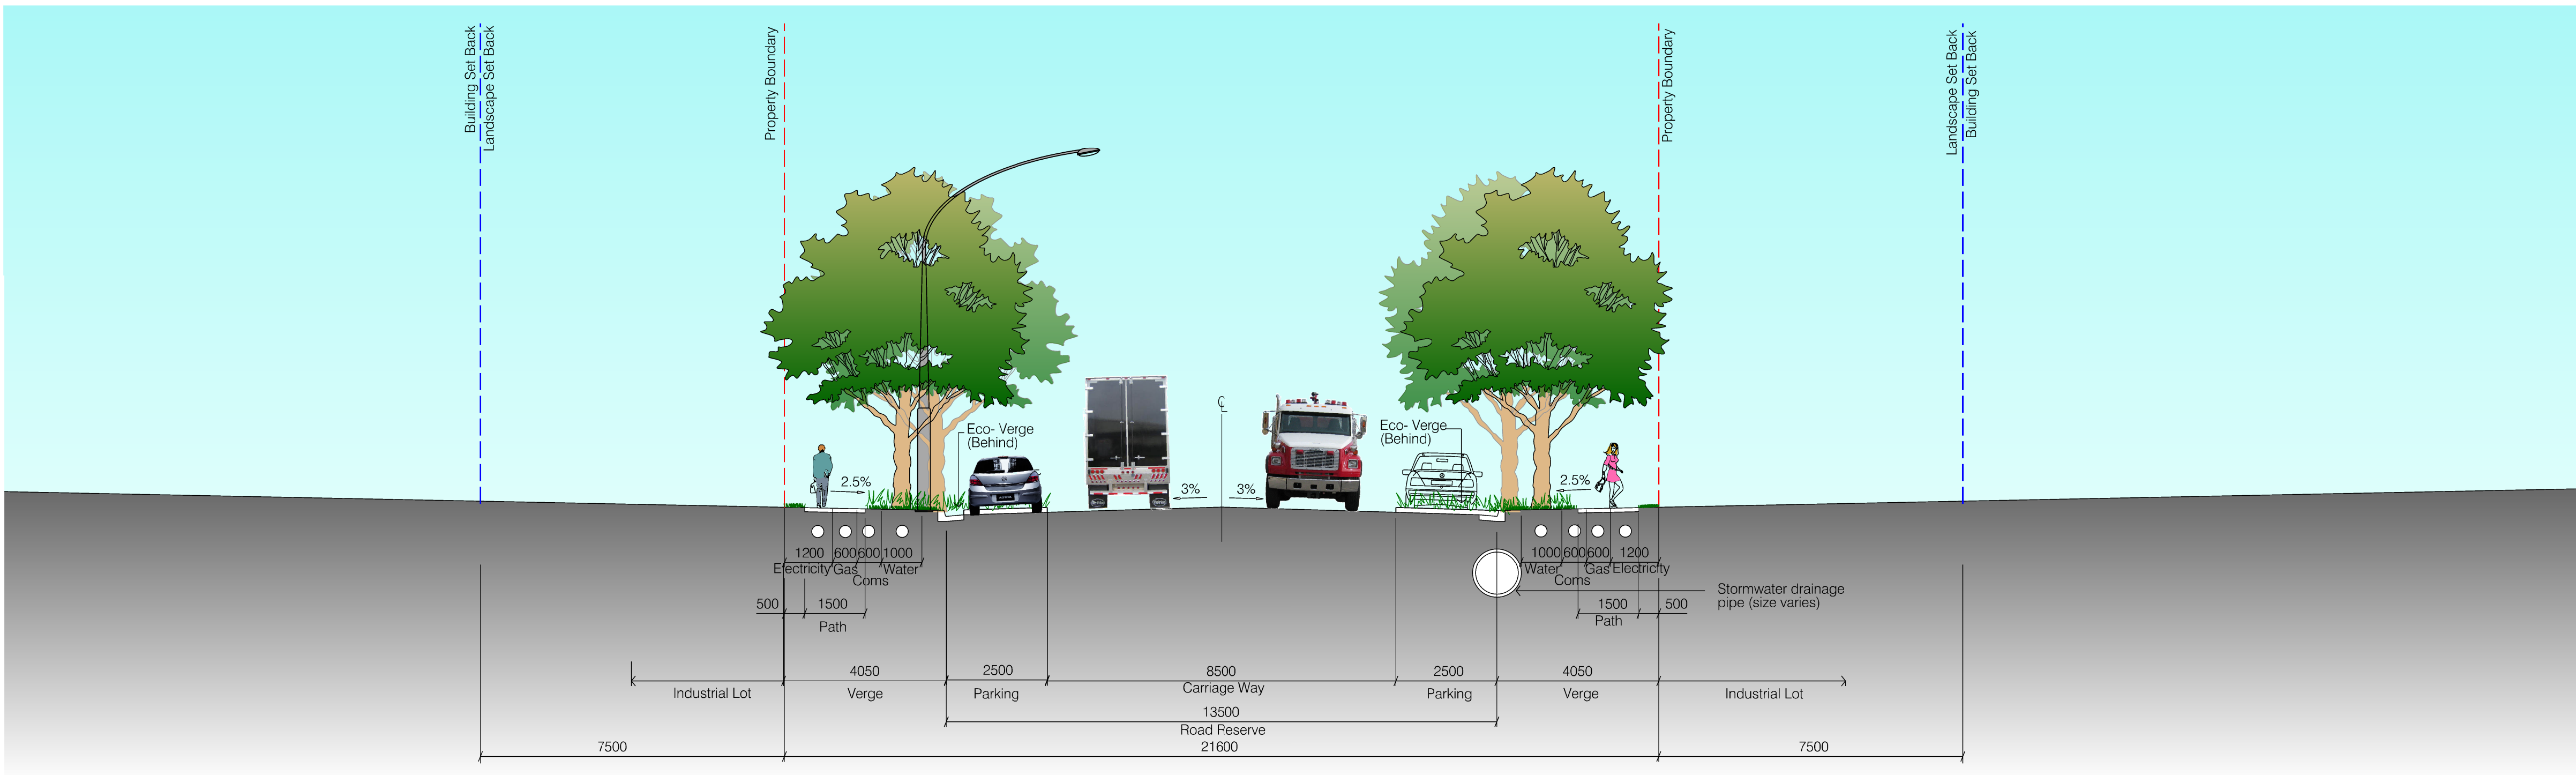

A ROAD 2 & 3 - LOCAL ROADS
Typical Section through Garden Bed - NOTE: Eco verge - similar to Collector Road Detail

Scale 1:100 @ A1

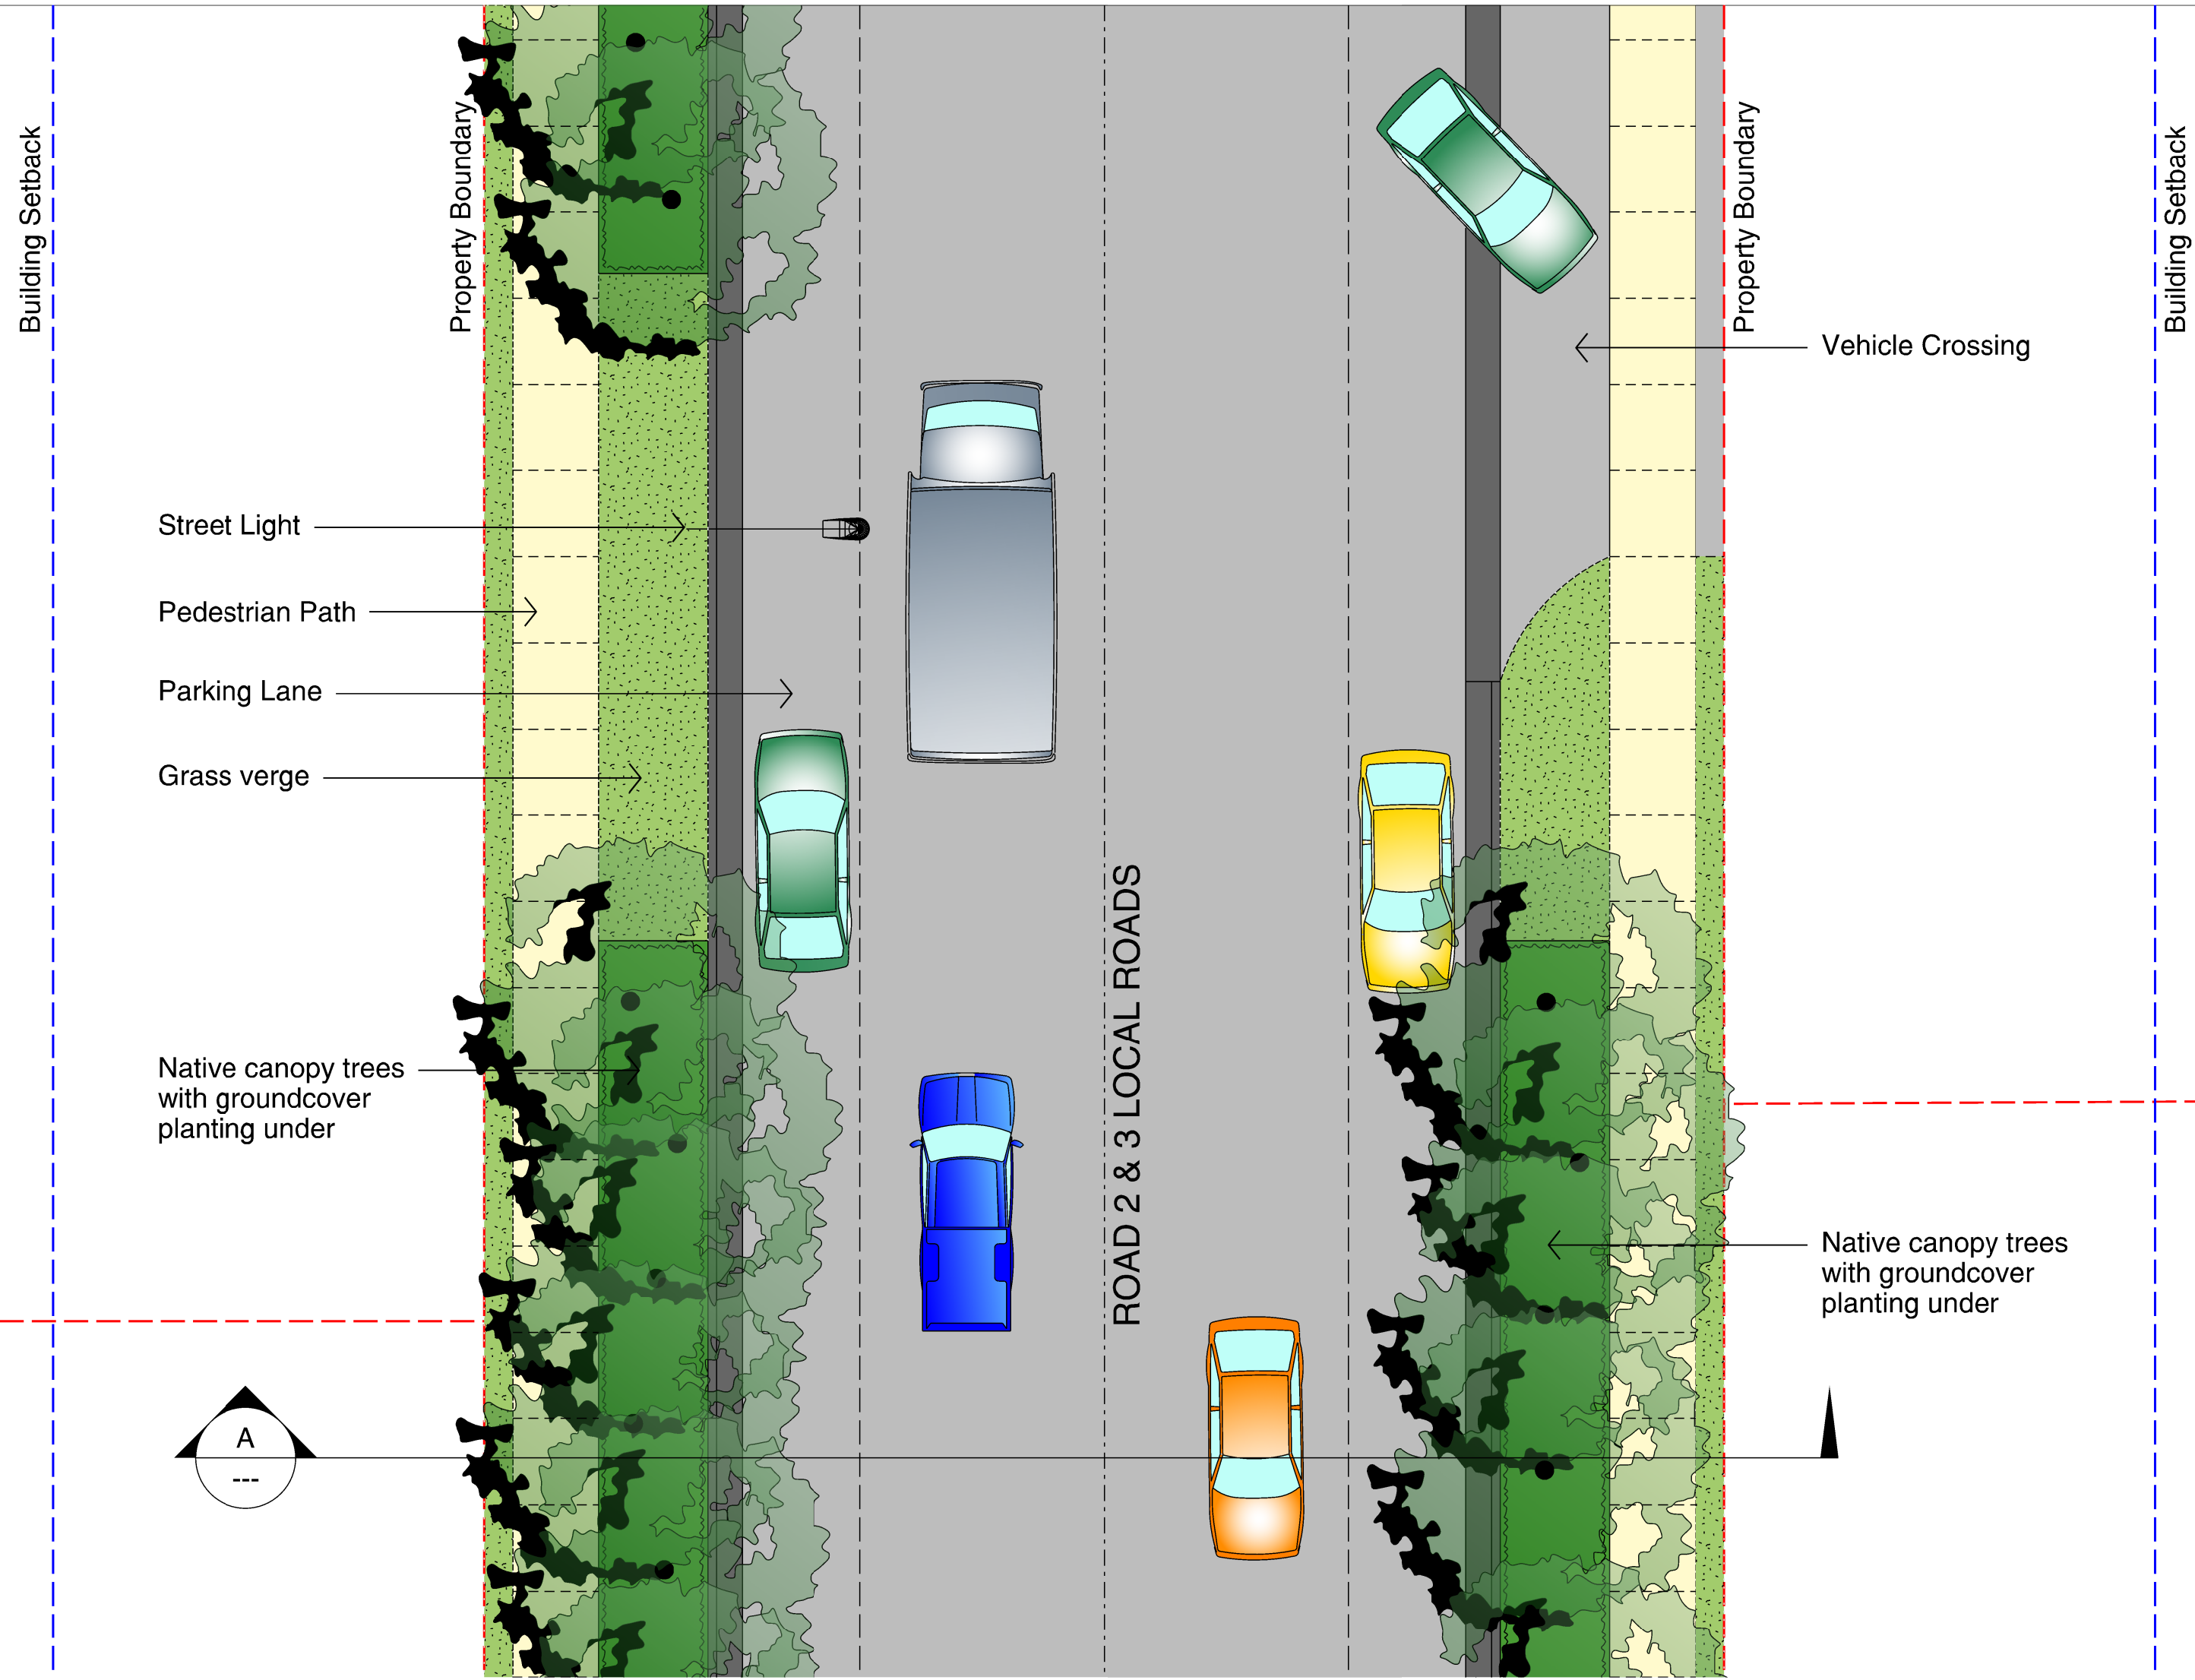

Rev. No.	Description	Date	Drawn	Approved
00	Issued for Development Application	01/07/09	AN	ME

DEVELOPMENT
APPLICATION

TRACT CONSULTANTS PTY LTD
ACN 055 213 942
LEVEL 8, 80 MOUNT STREET
NORTH SYDNEY
NEW SOUTH WALES 2060 AUSTRALIA
TELEPHONE 02 9954 3733
FACSIMILE 02 9954 3825
E-mail sydney@tract.net.au

Tract

Client



BUNGARRIBEE INDUSTRIAL ESTATE
INFRASTRUCTURE WORKS
CROSS SECTIONS
Road 2&3 - Local Road
Drawn: AN, Checked: ME, Approved: GG, Scale: As Shown, Date: 08/07/09
Project Number: 208027, Drawing Number: LD DA 1103, Revision: 00