


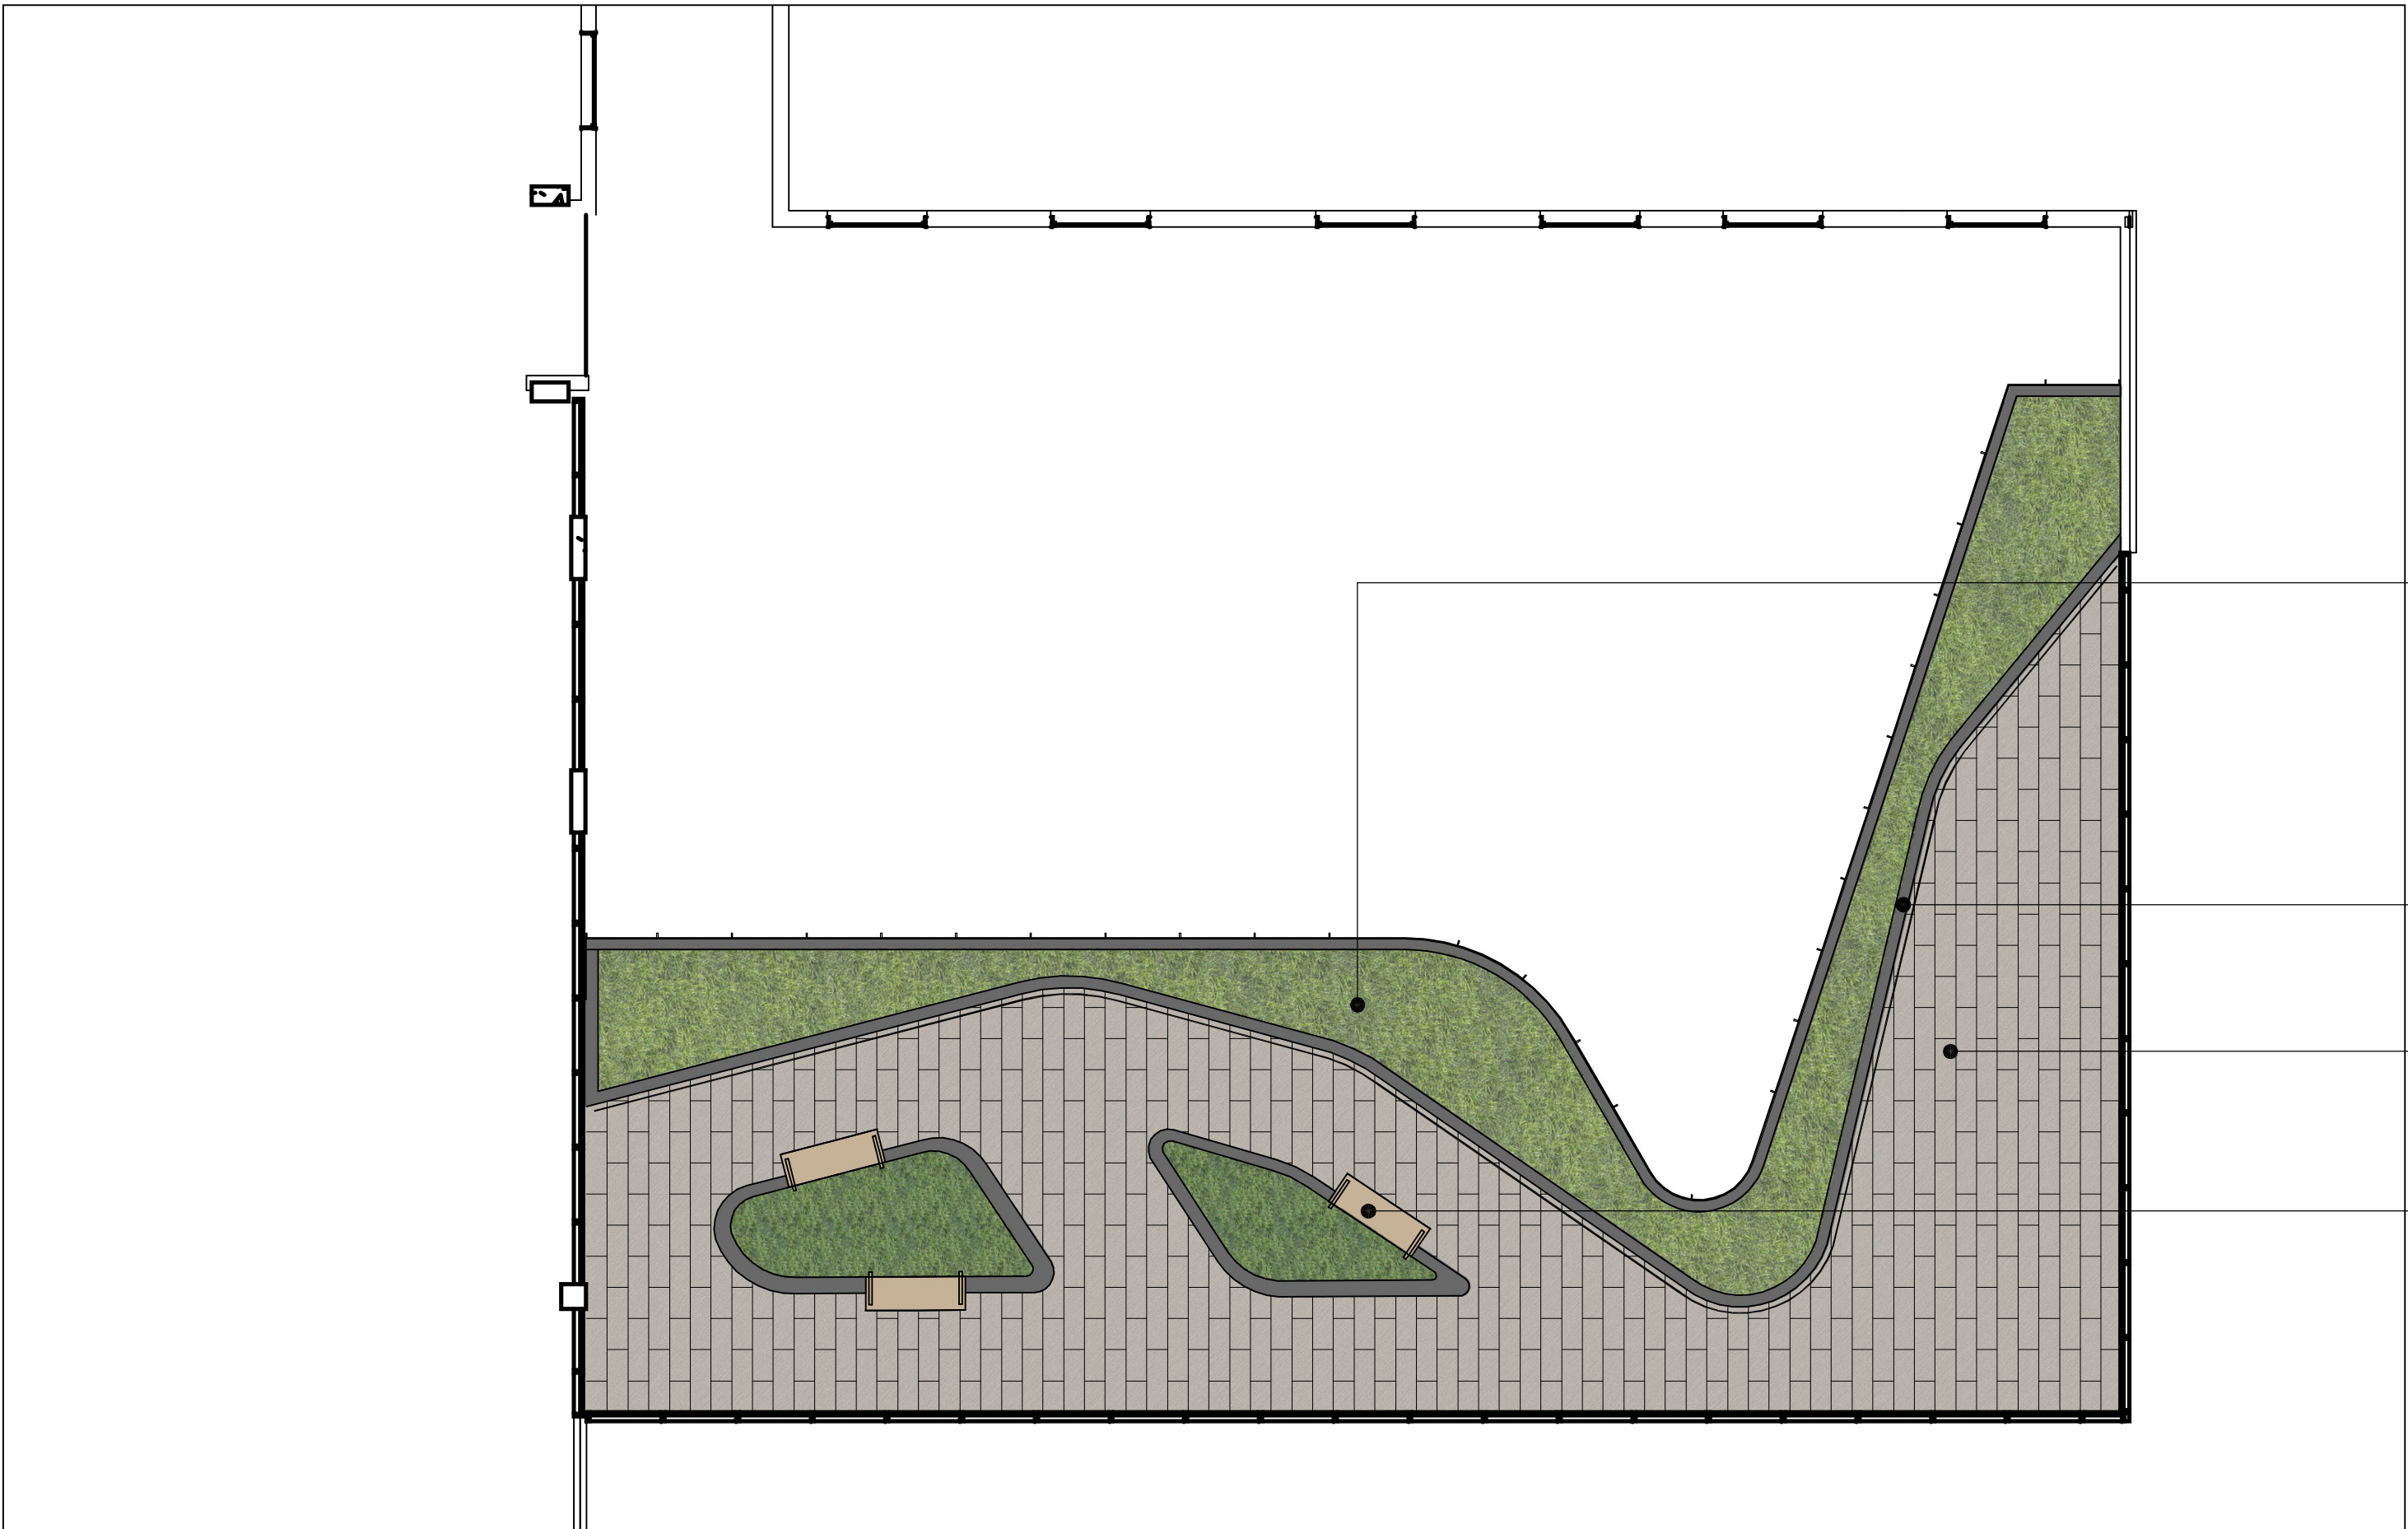

1 LEVEL 4 COURTYARD
SCALE 1:100




2 LEVEL 5 COURTYARD
SCALE 1:100

RAISED PLANTER

HANDRAIL

STONE PAVING

SEATING MOUNTED ON PLANTER WALL

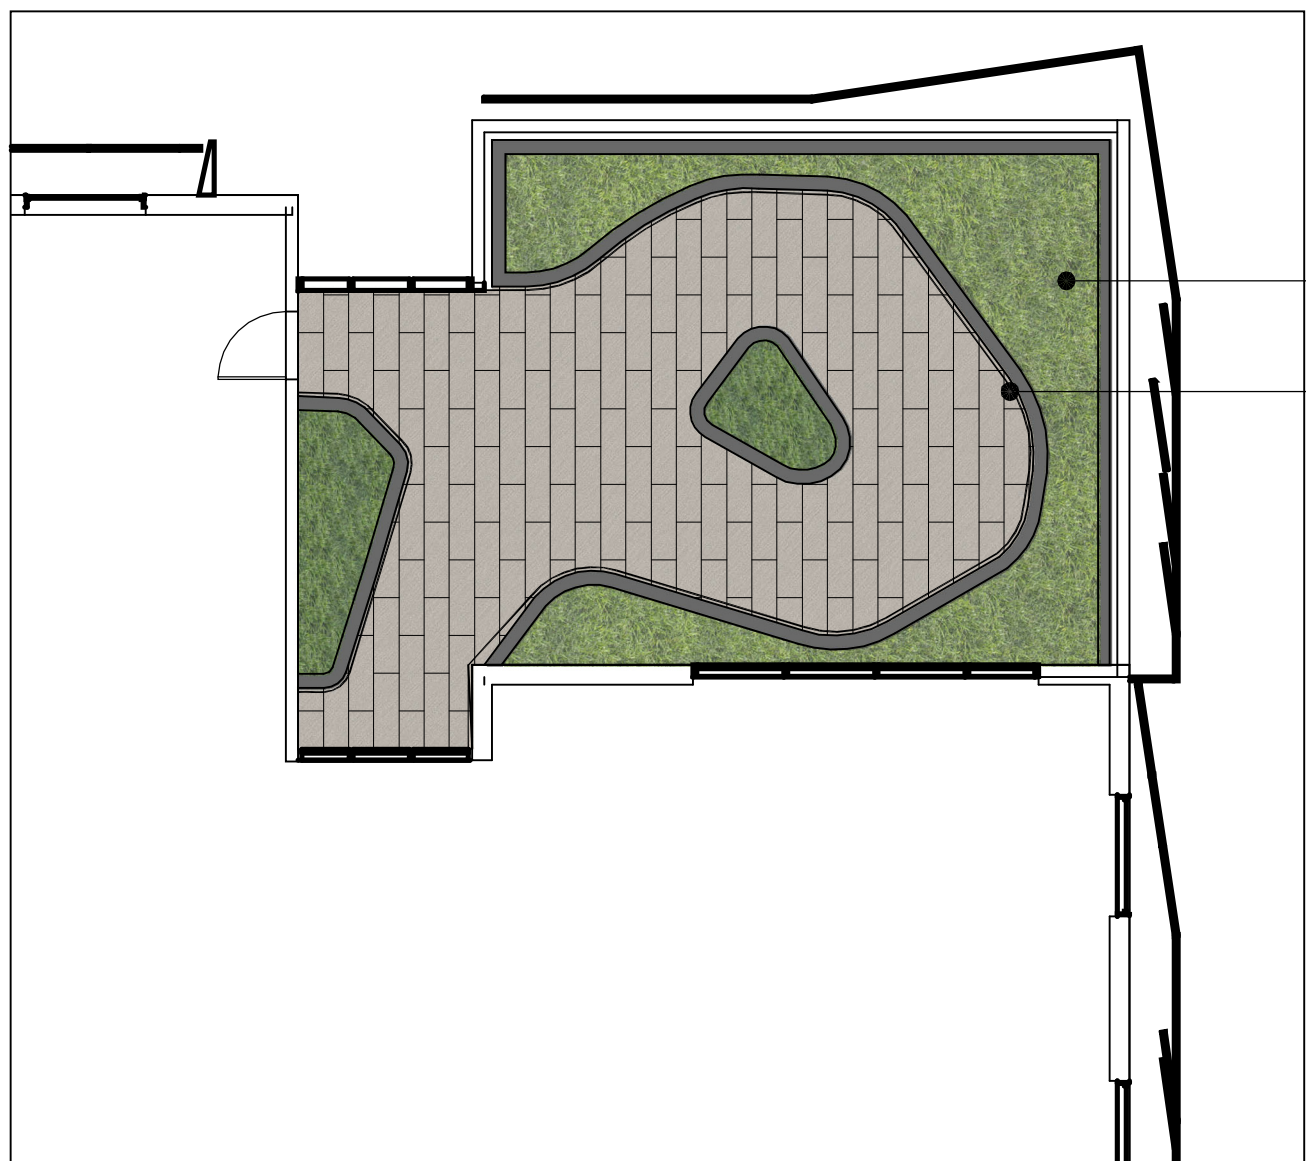



3 LEVEL 5 NORTHERN COURTYARD
SCALE 1:100

RAISED PLANTER

HANDRAIL

STONE PAVING

STONE PAVING

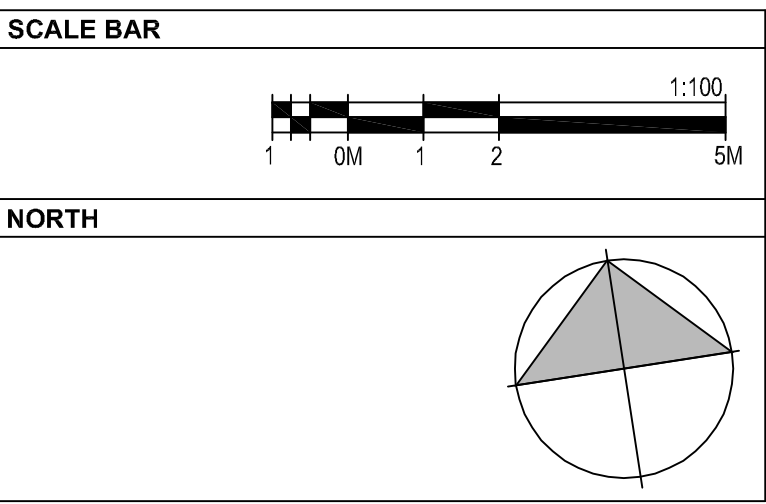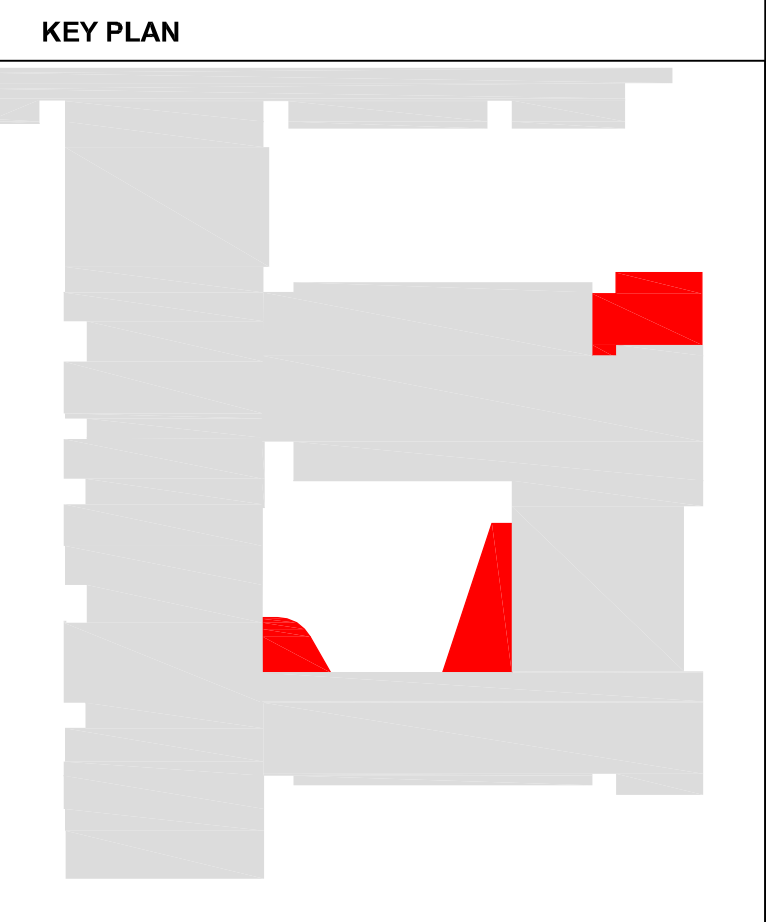

CLIENT
SIR MOSES MONTEFIORE JEWISH HOME, RANDWICK
PROJECT
MONTEFIORE, RANDWICK STAGE 1
DRAWING TITLE
LEVEL 4 & 5 COURTYARDS LANDSCAPE CONCEPT PLAN
DRAWING ISSUE
PROJECT APPLICATION

DATE	SCALE @ A1	DRAWN
09.07.10	1:100	KC
PROJECT NUMBER	DRAWING NUMBER	ISSUE
S09-020	PA - L02	C

PROJECT MANAGER

 **McLachlanLister**


ARCHITECT

JACKSON TEECE



LANDSCAPE ARCHITECT

O C U L U S

level 1, 5 wilson street / post box 307 newtown nsw 2042
p 02.9557.5533 f 02.9519.8323 mail@oculus.com.au

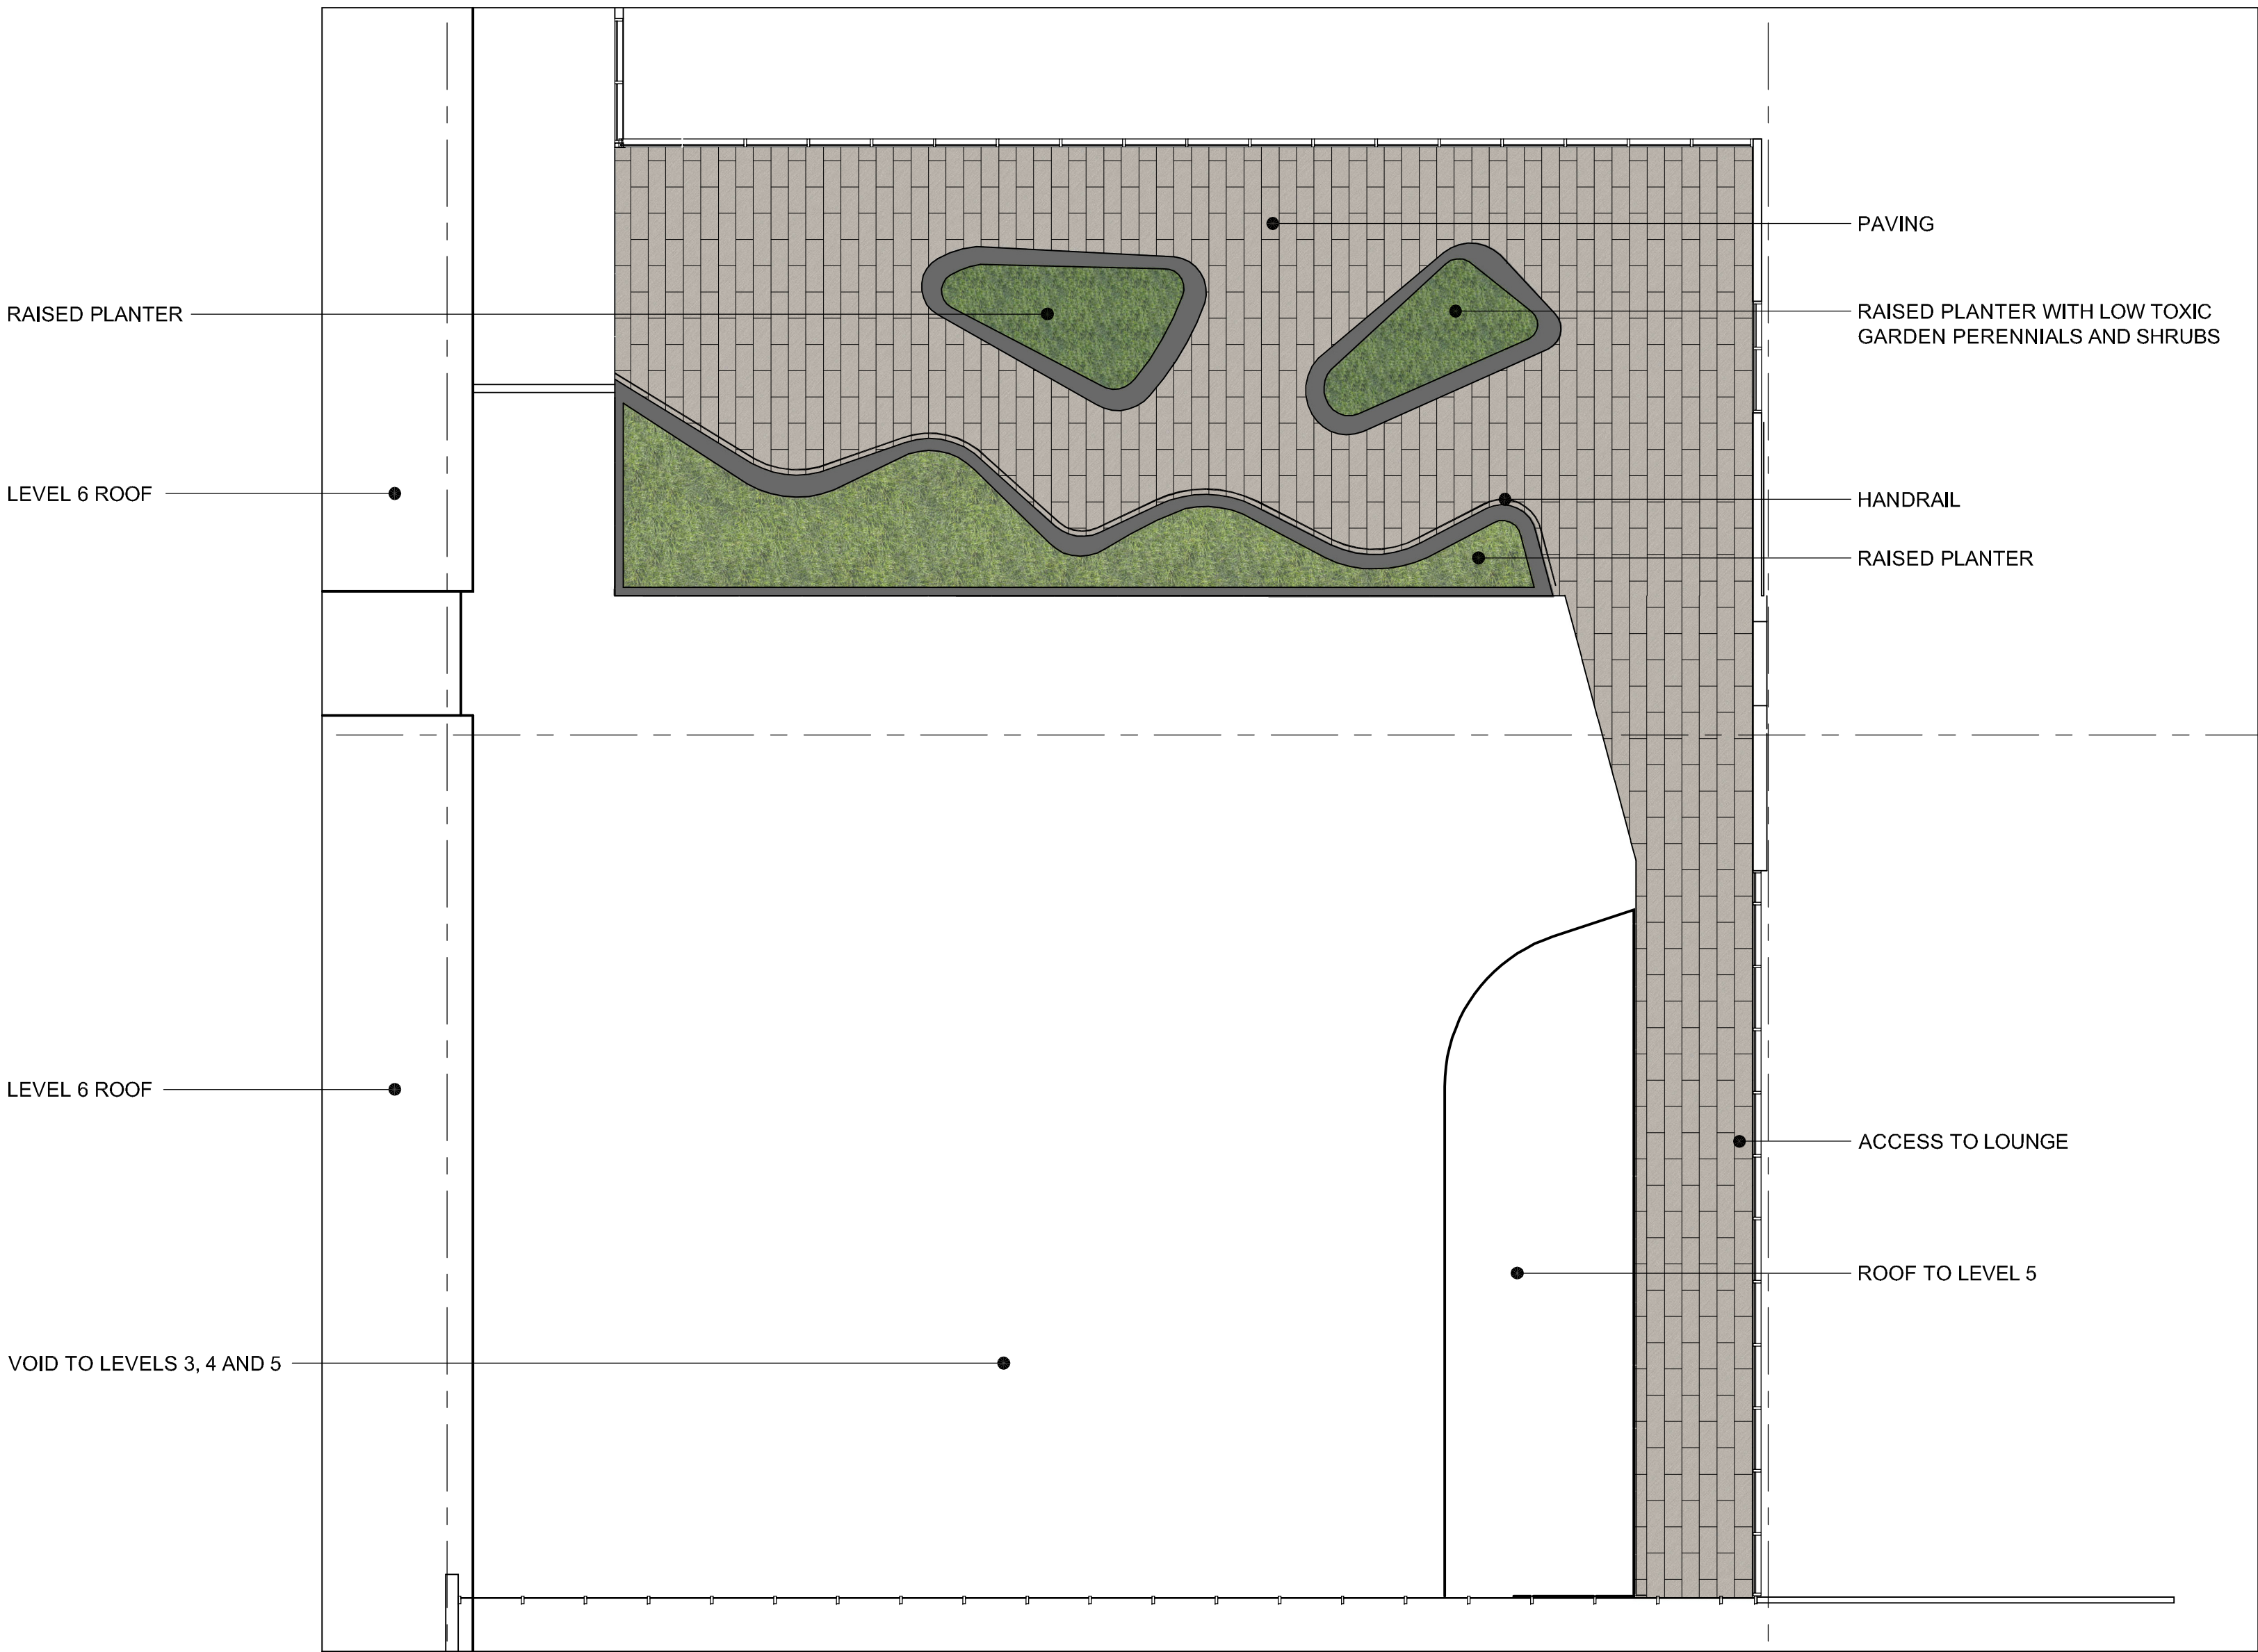

INDICATIVE PLANT SCHEDULE						
TREES						
Symbol	Species	Common Name	Size	Spacing	Height	Spread
Ar	Agathis robusta	Smooth Bark Kauri	200L	N/A	3.0m	1.0m
Ac	Angophora costata	Argyle Apple Gum	600RCP	8m	3.5m	1.5m
Bs	Banksia serrata	Old Man Banksia	25L	1.75m	1.5m	600mm
Ca	Cupaniopsis anacardioides	Tuckeroo	200L	5m	3.5m	2.5m
Eh	Eucalyptus haemostoma	Scribbly Gum	400RCP	7m	1.8m	1.0m
El	Eucalyptus robusta	Swamp Mahogany	400RCP	7m	1.8m	1.0m
Fr	Ficus rubiginosa	Port Jackson Fig	100L	N/A	1.8m	1.0m
Pk	Lagerstroemia indica	Crepe Myrtle	200L	6m	2.5m	1.2m
Lc	Lophostemin confertus	Brushbox	200L	8m	2.5m	1.2m
Mx	Magnolia 'Exmouth'	Evergreen Magnolia	200L	8m	2.5m	1.2m
MI	Magnolia 'Little Gem'	Dwarf Evergreen Magnolia	200L	4m	2.5m	1.2m
Oe	Olea Europea	Olive	100L	6m	2m	1.2m
Pr	Plumeria rubra 'acutifolia'	Frangipanni	100L	6m	2m	1.5m
Pj	Prunus 'Mt Fuji'	White Weeping Cherry	200L	5m	3.0m	1.5m
Ps	Pyrus calleryana 'Bradford'	Callery's Pear	200L	5m	3.5m	2.5m
Pu	Pyrus ussuriensis	Manchurian Pear	400L	8m	3.5m	1.5m
Rp	Robinia pseudoacacia 'Frisia'	Golden Robinia	200L	8m	3.0m	1.0m
SHRUBS						
Symbol	Species	Common Name	Size	Spacing	Height	Spread
As	Acacia sophorae	Prickly Moses	5L	800 o.c.	600mm	400mm
Au	Acacia ulicifolia	Red-leaved Austrimyrthus	2.5L	400 o.c.	300mm	200mm
Aa	Austromyrtus 'Blushing Beauty'	Heath Banksia	25L	600 o.c.	1.0m	600mm
Be	Banksia ericifolia	Dwarf Purple Berberis	2.5L	500 o.c.	600mm	400mm
Pt	Berberis 'Little Favourite'	Purple Berberis	25L	600 o.c.	1.0m	600mm
Bt	Berberis thunbergii 'Atropurpurea'	Dwarf Bottle Brush	2.5L	400 o.c.	400mm	200mm
Cc	Callistemon 'Firebrand'	White Bottle Brush	2.5L	400 o.c.	400mm	200mm
Cz	Callistemon 'White Anzac'	Pink Camellia	45L	600 o.c.	1.5m	800mm
Cq	Camellia sasanqua 'Jennifer Susan'	White Correa	5L	500 o.c.	400mm	200mm
Ca	Correa alba	Purple Hop bush	5L	600 o.c.	1.0m	400mm
Dv	Dodonaea viscosa 'Purpurea'	Golden Durlanta	25L	600 o.c.	1.0m	600mm
Cp	Duranta 'Sheena's Gold'	Shrub Fuschia	5L	450 o.c.	400mm	300mm
FT	Fuschia 'Thalia'	Common Gardenia	25L	500 o.c.	800mm	500mm
Ga	Gardenia augusta 'Florida'	Gardenia	25L	600 o.c.	600mm	500mm
Gm	Gardenia augusta 'Magnifica'	Orange Jessamine	25L	600 o.c.	600mm	500mm
Ma	Muraya paniculata	Rosemary	5L	500 o.c.	400mm	200mm
Ro	Rosmarinus officianalis	Dwarf Lilly Pilly	25L	900 o.c.	1.5m	800mm
Psm	Syzygium 'Select Form'	Viburnum	25L	900 o.c.	1.0m	600mm
Ve	Viburnum 'Emerald Lustre'	Coastal Rosemary	5L	600 o.c.	400mm	200mm
Wf	Westringia fruticosa					
PERENNIALS & GROUND COVERS						
Symbol	Species	Common Name	Size	Spacing	Height	Spread
Ag	Agave attenuata	Blue Agave	25L	400 o.c.	400mm	400mm
ArC	Ajuga reptans 'Caitlin's Giant'	Giant Bugle	2.5L	300 o.c.	150mm	250mm
Ap	Alpinia purpurea	Red Ginger	5L	500 o.c.	500mm	200mm
Az	Alpinia zerumbet	Shell Ginger	5L	500 o.c.	500mm	300mm
Ad	Alternanthera dentata	Purple Alternanthera	2.5L	400 o.c.	200mm	200mm
Ac	Arthropodium cirratum	Renga Renga Lily	5L	400 o.c.	350mm	250mm
Ae	Aspidistra elatior	Cast Iron Plant	5L	400 o.c.	400mm	250mm
Bh	Begonia hybrid	Begonia	2.5L	300 o.c.	250mm	200mm
Ct	Canna 'Tropicanna'	Canna Lily	5L	400 o.c.	500mm	200mm
Ch	Canna x hybrida	Canna Lily	5L	350 o.c.	500mm	300mm
Cg	Carpobrotus glaucescens	Native Pig Face	2.5L	500 o.c.	100mm	200mm
Cm	Clivea miniata	Kaffir Lily	2.5L	500 o.c.	100mm	200mm
Ce	Colocasia esculenta 'Black Magic'	Black-leaved Taro	5L	500 o.c.	500mm	200mm
Cs	Ctenanthe 'Silver Dust'	Ctenanthe	5L	500 o.c.	500mm	300mm
Dc	Dianella caerulea	Paroo Lily	2.5L	400 o.c.	300mm	200mm
Dg	Dietes grandiflora	Dietes	5L	400 o.c.	500mm	300mm
De	Doryanthes excelsea	Gymea Lily	45L	900 o.c.	800mm	800mm
Dx	Doryanthes excelsea	Gymea Lily	25L	800 o.c.	600mm	500mm
Dp	Doryanthes palmeri	Giant Gymea Lily	75L	1.8m o.c.	1.5m	1.5m
Ec	Echium fastuosum	Pride of Madeira	5L	500 o.c.	500mm	300mm
Ef	Echium fastuosum	Pride of Madeira	5L	500 o.c.	500mm	300mm
Gt	Gazania tomentosum 'Silver Beauty'	Silver Gazania	2.5L	300 o.c.	100mm	250mm
Hv	Hardenbergia violacea	Happy Wanderer	Tube	600 o.c.	200mm	400mm
Hc	Hedychium coronarium	White Lily Ginger	5L	400 o.c.	500mm	300mm
Hy	Helichrysum 'Yellow Buttons'	Silver Helichrysum	2.5L	300 o.c.	300mm	200mm
Hsp	Hemerocallis sp.	Daylily	5L	300 o.c.	500mm	500mm
Hsc	Hibbertia scandens	Snake Vine	2.5L	600 o.c.	200mm	400mm
Hs	Hymenocallis speciosa	Spider Lily	5L	450 o.c.	400mm	200mm
In	Isoplexis nodosa	Knobby Club Rush	Tube	250 o.c.	200mm	100mm
La	Liriope 'Arizona'	Liriope	2.5L	200 o.c.	200mm	150mm
LEG	Liriope 'Evergreen Giant'	Giant Liriope	2.5L	250 o.c.	300mm	200mm
Li	Lomandra longifolia	Mat Rush	2.5L	400 o.c.	400mm	300mm
Mp	Myoporum parvifolium	Creeping Boobialla	2.5L	500 o.c.	200mm	300mm
Ns	Neoregelia sp.	Bomeliad	5L	350 o.c.	300mm	300mm
Nf	Nepeta x faassenii 'Six Hills Giant'	Cat Mint	2.5L	300 o.c.	200mm	200mm
Of	Osteospermum fruticosum	African Daisy	2.5L	400 o.c.	200mm	300mm
Pc	Phomium cookianum	N.Z. Flax	25L	500 o.c.	700mm	700mm
Ps	Phomium 'Surfer Boy'	Dwarf Yellow Flax	5L	400 o.c.	400mm	300mm
Ph	Phomium tenax 'Maori Maiden'	Dwarf Red Flax	2.5L	400 o.c.	400mm	300mm
Pu	Phomium tenax 'Purpurea'	Purple Flax	25L	900 o.c.	1.0m	1.0m
Pcr	Polia crispata	Polia	2.5L	300 o.c.	150mm	250mm
St	Sanseveria trifasciata 'Variegata'	Variegated Tongue Plant	5L	300 o.c.	400mm	200mm
Vh	Viola hederacea	Native Violet	2.5L	250 o.c.	100mm	200mm
Vo	Viola odorata	Sweet Violet	2.5L	250 o.c.	100mm	200mm
Za	Zantedeschia aethiopica 'Green Goddess'	Green Arum Lily	5L	400 o.c.	500mm	200mm
Zc	Zephyranthes candida	Windflower	2.5L	250 o.c.	250mm	250mm
FERNS						
Symbol	Species	Common Name	Size	Spacing	Height	Spread
An	Asplenium australasicum	Birds Nest Fern	5L	500 o.c.	400mm	300mm
Bc	Blechnum cartilagineum	Rasp Fern	2.5L	300 o.c.	200mm	200mm
CLIMBERS						
Symbol	Species	Common Name	Size	Spacing	Height	Spread
Sf	Stephanotis floribunda	Wax flower	25L	750 o.c.	1.2m	400mm
TJ	Trachelospermum jasminoides	Chinese Star Jasmine	45L	750 o.c.	1.2m	400mm
HERBS						
Symbol	Species	Common Name	Size	Spacing	Height	Spread
Mp	Mentha x piperita	Mint	25mm pot	200 o.c.	100mm	100mm
Ov	Origanum vulgare	Oregano	25mm pot	200 o.c.	100mm	100mm
RBL	Rosmarinus 'Blue Lagoon'	Prostrate Rosemary	25mm pot	200 o.c.	100mm	100mm
So	Salvia officinalis	Sage	25mm pot	200 o.c.	100mm	100mm
Tv	Thymus vulgaris	Thyme	25mm pot	200 o.c.	100mm	100mm

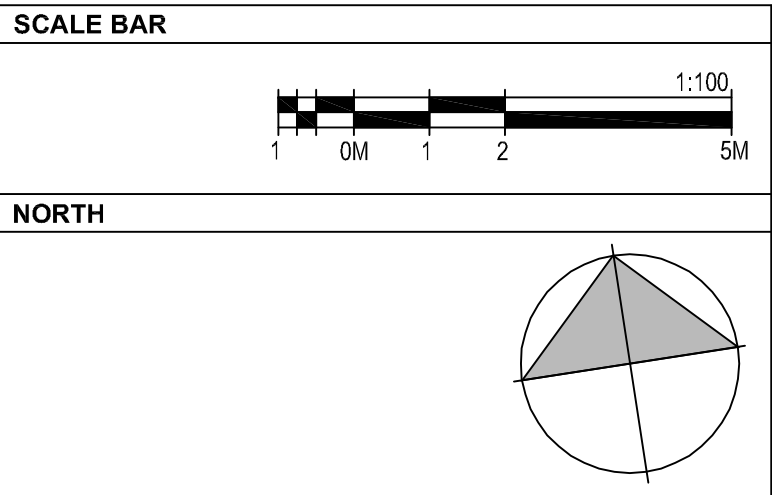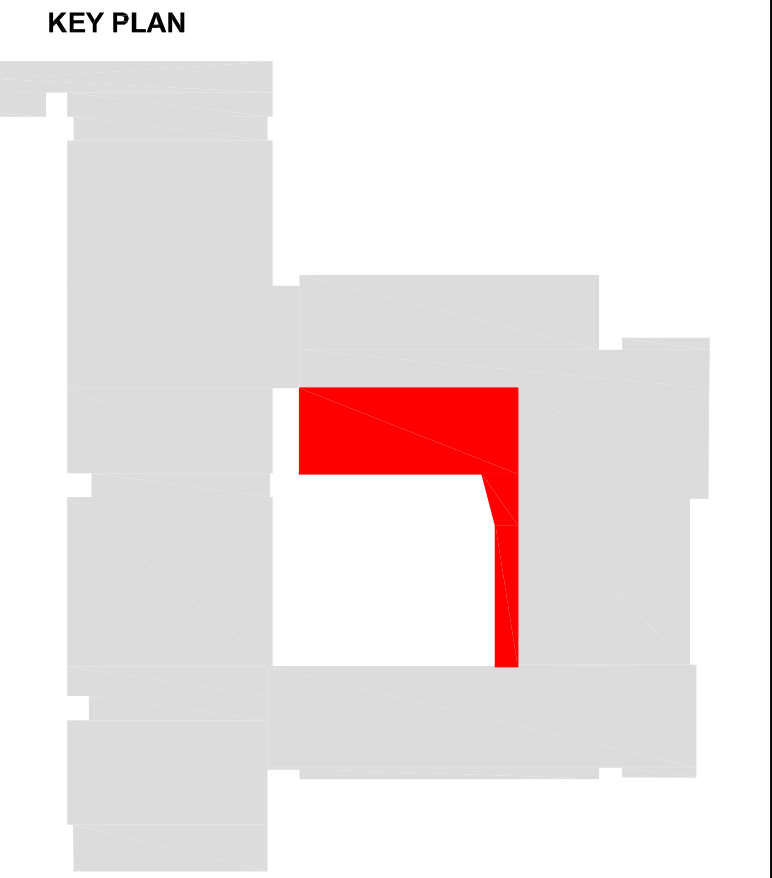

CLIENT

SIR MOSES MONTEFIORE
JEWISH HOME, RANDWICK

PROJECT

MONTEFIORE, RANDWICK
STAGE 1

DRAWING TITLE

LEVEL 6 COURTYARD
LANDSCAPE CONCEPT PLAN

DRAWING ISSUE

PROJECT APPLICATION

DATE	SCALE @ A1	DRAWN
09.07.10	1:100	KC
PROJECT NUMBER	DRAWING NUMBER	ISSUE
S09-020	PA - L103	C

PROJECT MANAGER



ARCHITECT

JACKSON TEECE


LANDSCAPE ARCHITECT

O C U L U S

level 1, 5 wilson street / post box 307 newtown nsw 2042
p 02.9557.5533 f 02.9519.8323 mail@oculus.com.au



1 TEMPORARY CARPARK
PLAN 1:200

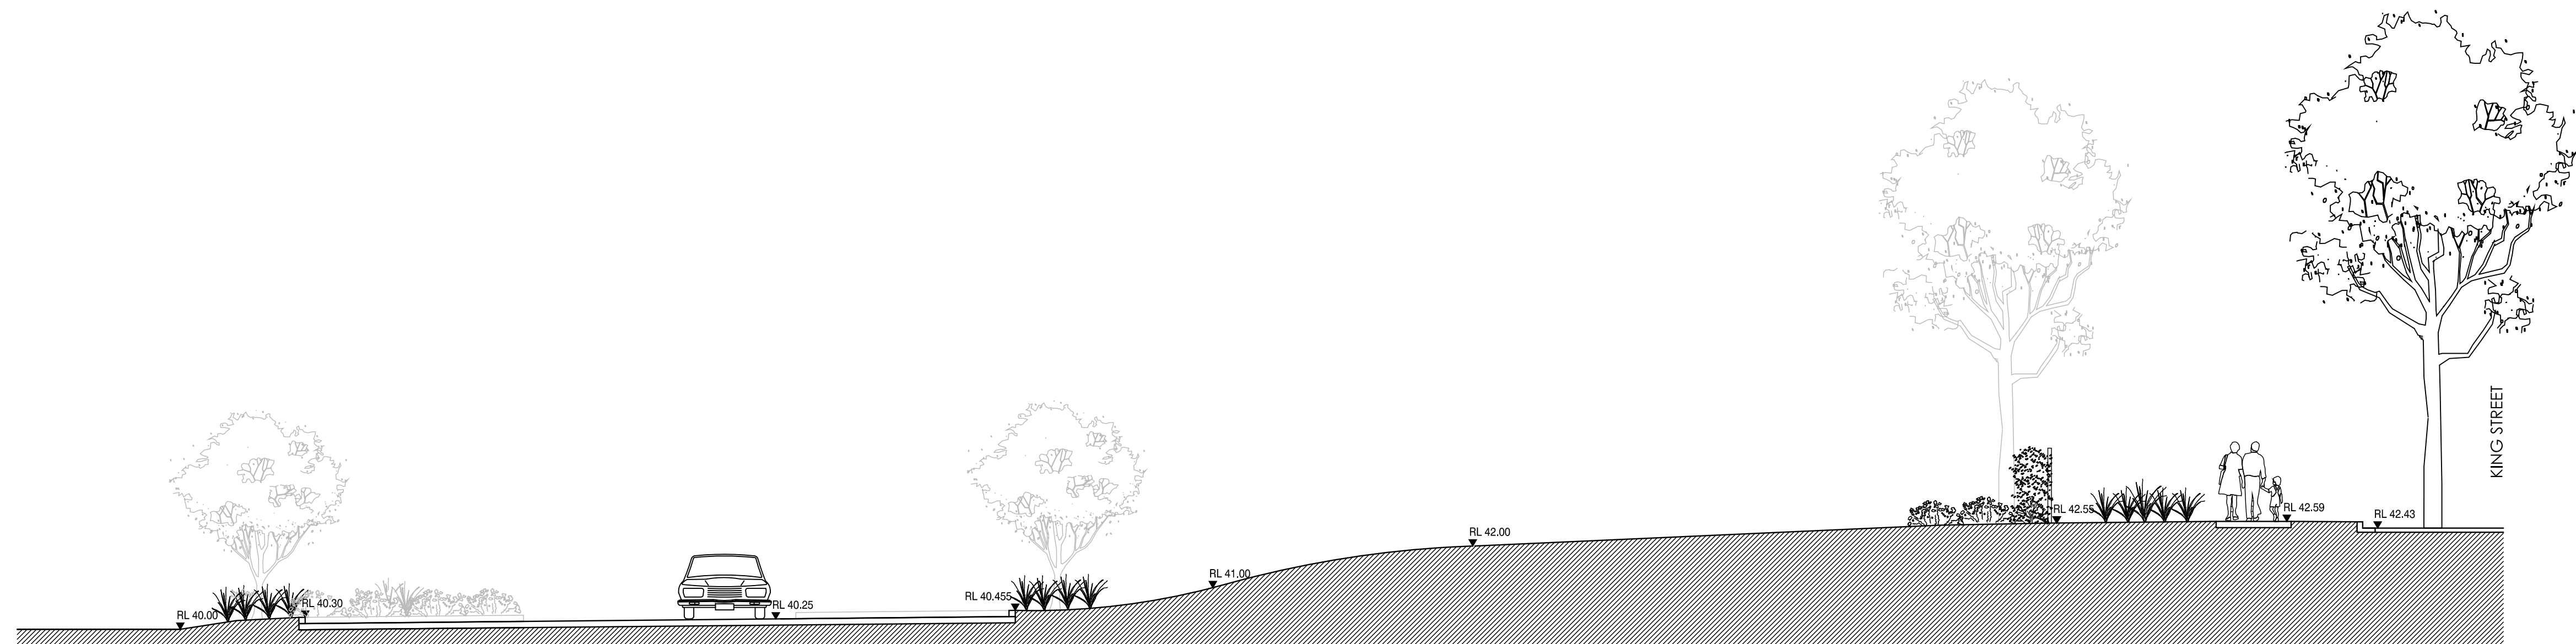

2 SECTION A
SECTION 1:100

SCALE BAR

2 0M 2 4 10M

1:200

NORTH

CLIENT

SIR MOSES MONTEFIORE
JEWISH HOME, RANDWICK

PROJECT

MONTEFIORE, RANDWICK
STAGE 1

DRAWING TITLE

CARPARK
SECTION

DRAWING ISSUE

PROJECT APPLICATION

DATE	SCALE @ A1	DRAWN
02.09.10	AS SHOWN	KC
PROJECT NUMBER	DRAWING NUMBER	ISSUE
S09-020	PA - L104	A

PROJECT MANAGER

McLachlan Lister

ARCHITECT

JACKSON TEECE

LANDSCAPE ARCHITECT

O C U L U S

level 1, 5 wilson street / post box 307 newtown nsw 2042
p 02.9557.5533 f 02.9519.8323 mail@oculus.com.au