


BOLD ORGANIC FORMS CREATE LANDSCAPE ROOMS



THE EXISTING LANDSCAPE CHARACTER OF MONTEFIORE WILL EXTEND THROUGHOUT THE PROPOSED MASTERPLAN. FOCUS IS ON A DIVERSE LAYERING OF PLANT SPECIES, ROBUSTNESS OF MATERIALS AND SIMPLICITY OF FORM.



INCORPORATION OF VERTICAL GREEN ELEMENTS AND USE OF SCULPTURAL PIECES FOR SCREENING AND SECURITY

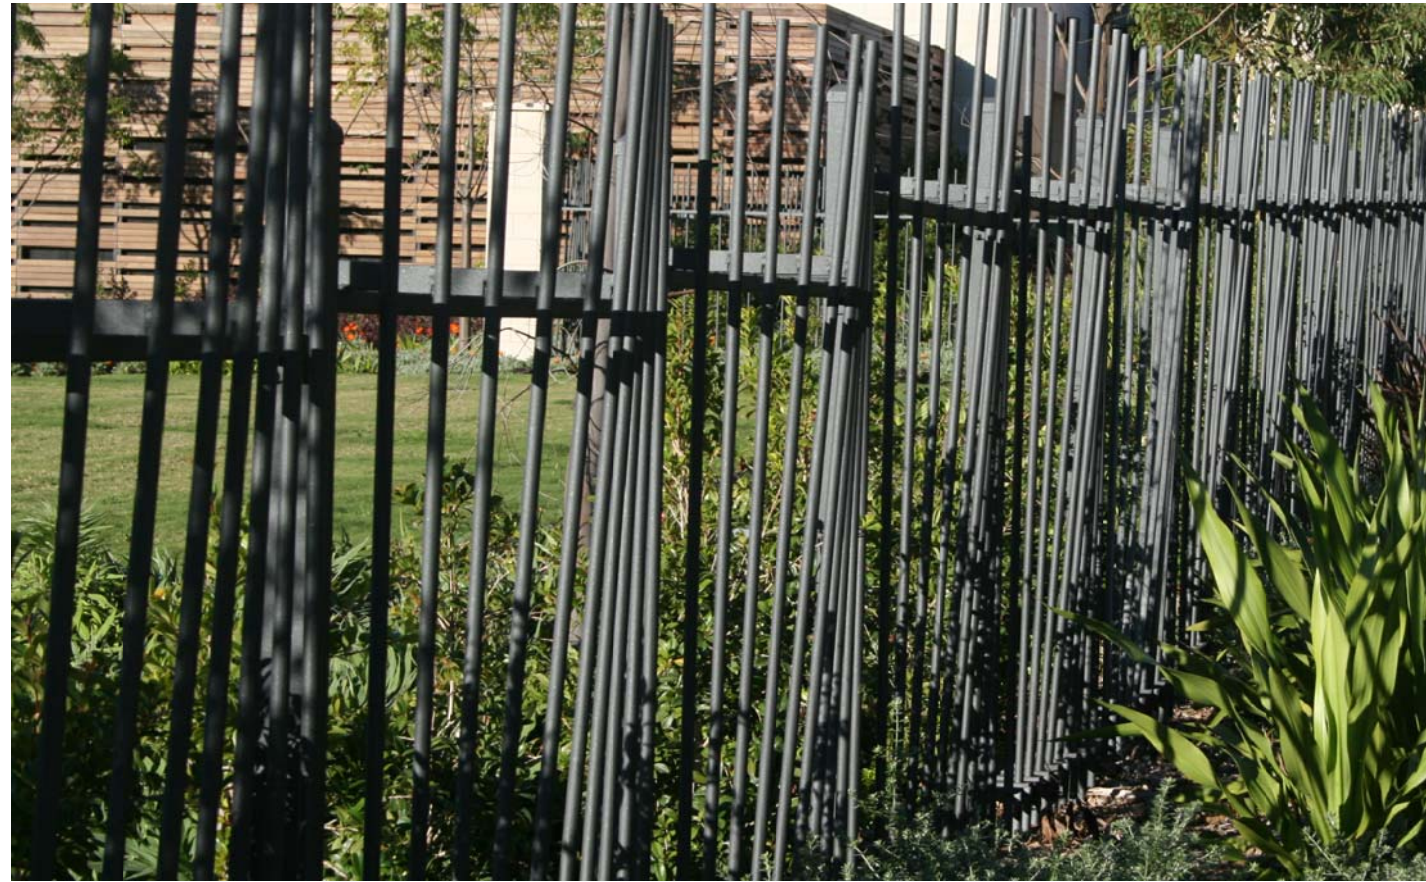

DENSE, TEXTURED & DIVERSE PLANTING DESIGN



USE OF ROBUST MATERIALS AND CONTRASTING TEXTURES

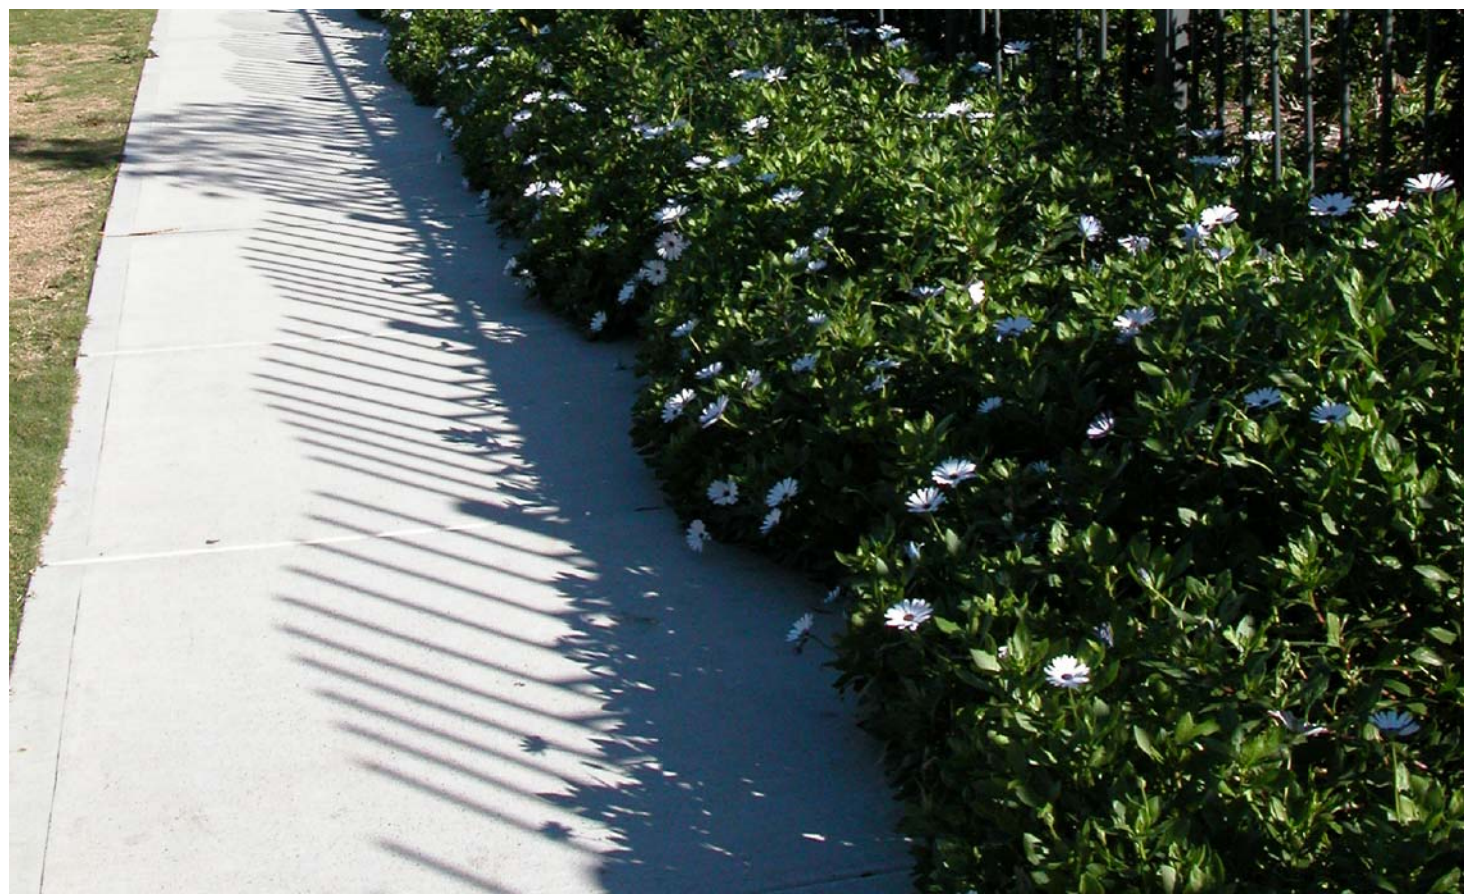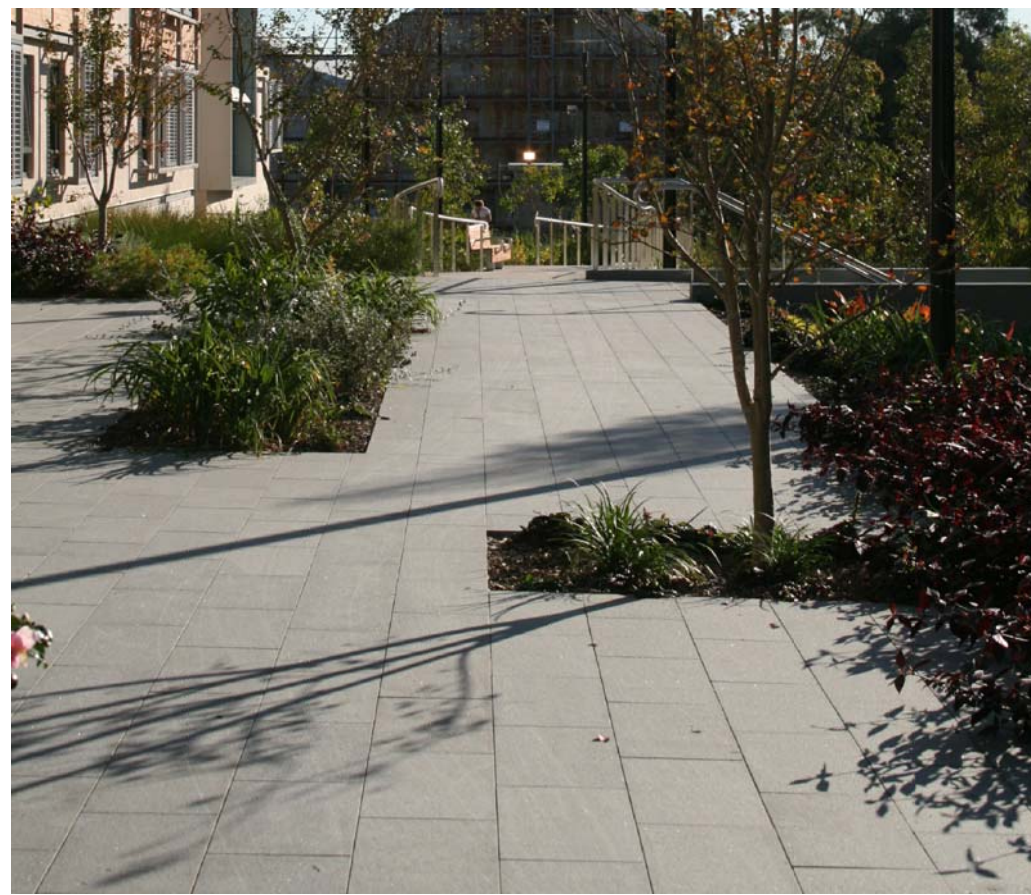

CLIENT  
SIR MOSES MONTEFIORE JEWISH HOME

PROJECT  
MONTEFIORE PRECINCT D, E AND F  
CONCEPT PLANNING

DRAWING TITLE  
DEVELOPMENT APPLICATION  
IMAGE SHEET

DATE	SCALE @ A1	DRAWN
11.09.09	NTS	AG
PROJECT NUMBER	DRAWING NUMBER	ISSUE
S09-020	DA-L03	A

PROJECT MANAGER





ARCHITECT

JACKSON TEECE


O C U L U S

level 1, 5 wilson street / post box 307 newtown nsw 2042  
p 02.9557.5533 f 02.9519.8323 mail@oculus.com.au



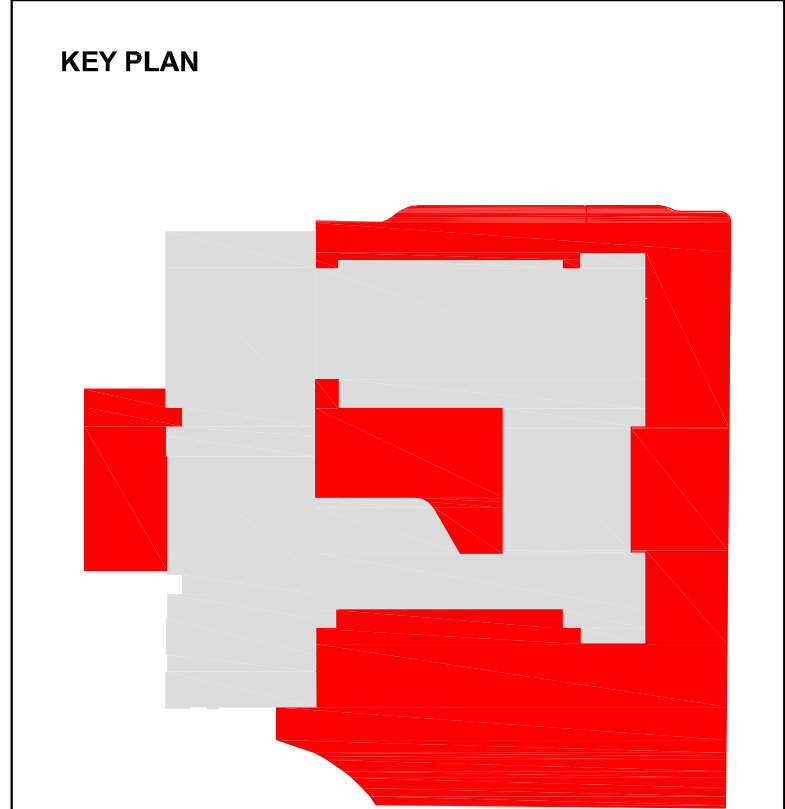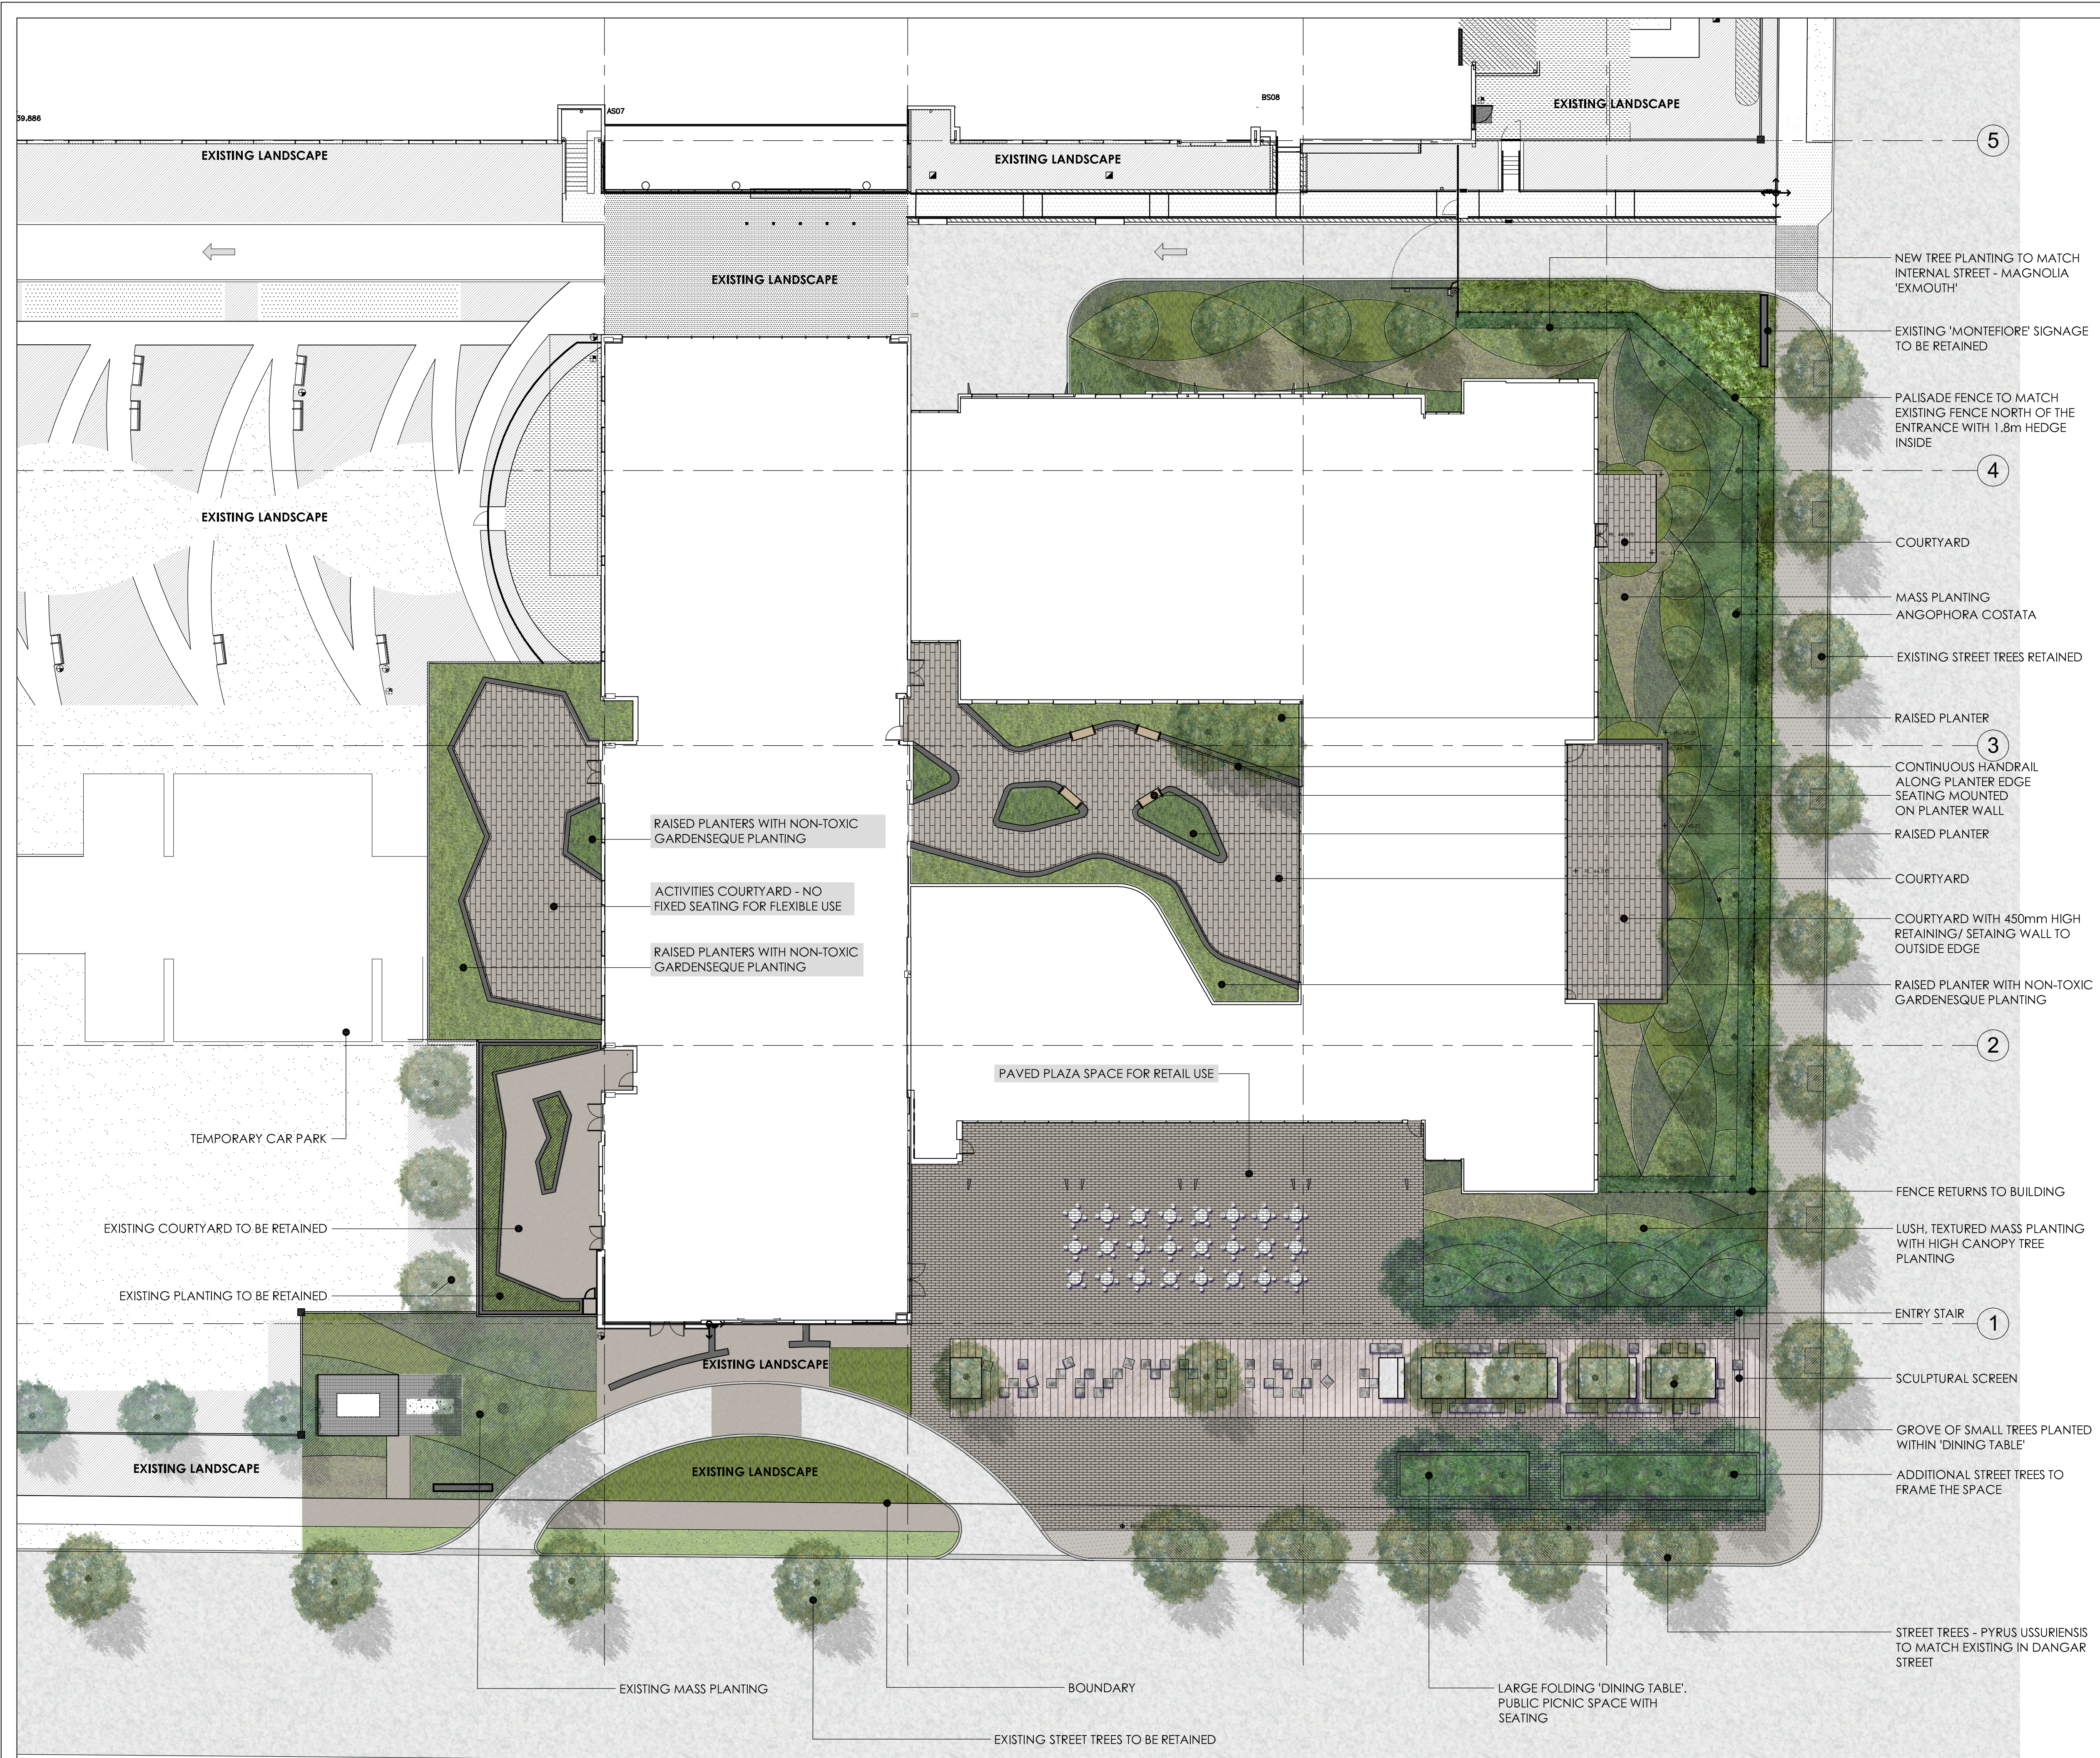

NOTE:  
REFER TO PA - L103 FOR INDICATIVE  
PLANT SCHEDULE

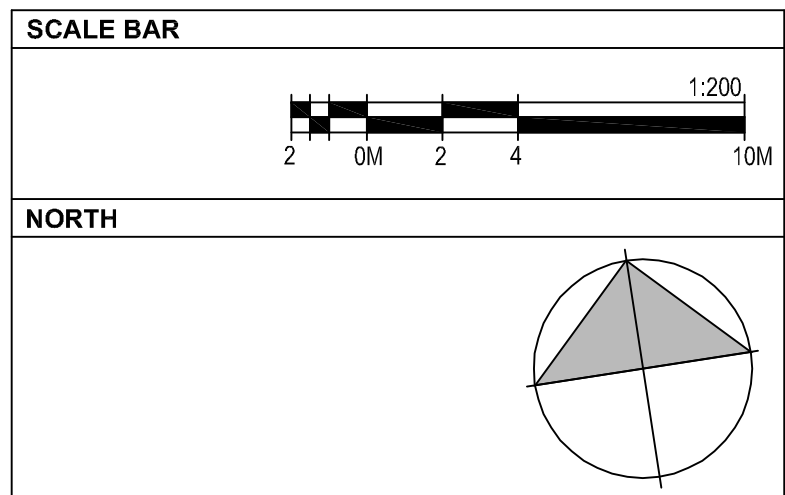

CLIENT  
SIR MOSES MONTEFIORE  
JEWISH HOME, RANDWICK

PROJECT  
MONTEFIORE, RANDWICK  
STAGE 1

DRAWING TITLE  
LEVEL 3  
LANDSCAPE CONCEPT PLAN

DRAWING ISSUE  
**PROJECT APPLICATION**

DATE	SCALE @ A1	DRAWN
09.07.10	1:200	KC
PROJECT NUMBER	DRAWING NUMBER	ISSUE
S09-020	PA - L101	C

PROJECT MANAGER

ARCHITECT  
**JACKSON TEECE**

LANDSCAPE ARCHITECT  
**O C U L U S**  
level 1, 5 wilson street / post box 307 newtown nsw 2042  
p 02.9557.5533 f 02.9519.8323 mail@oculus.com.au