


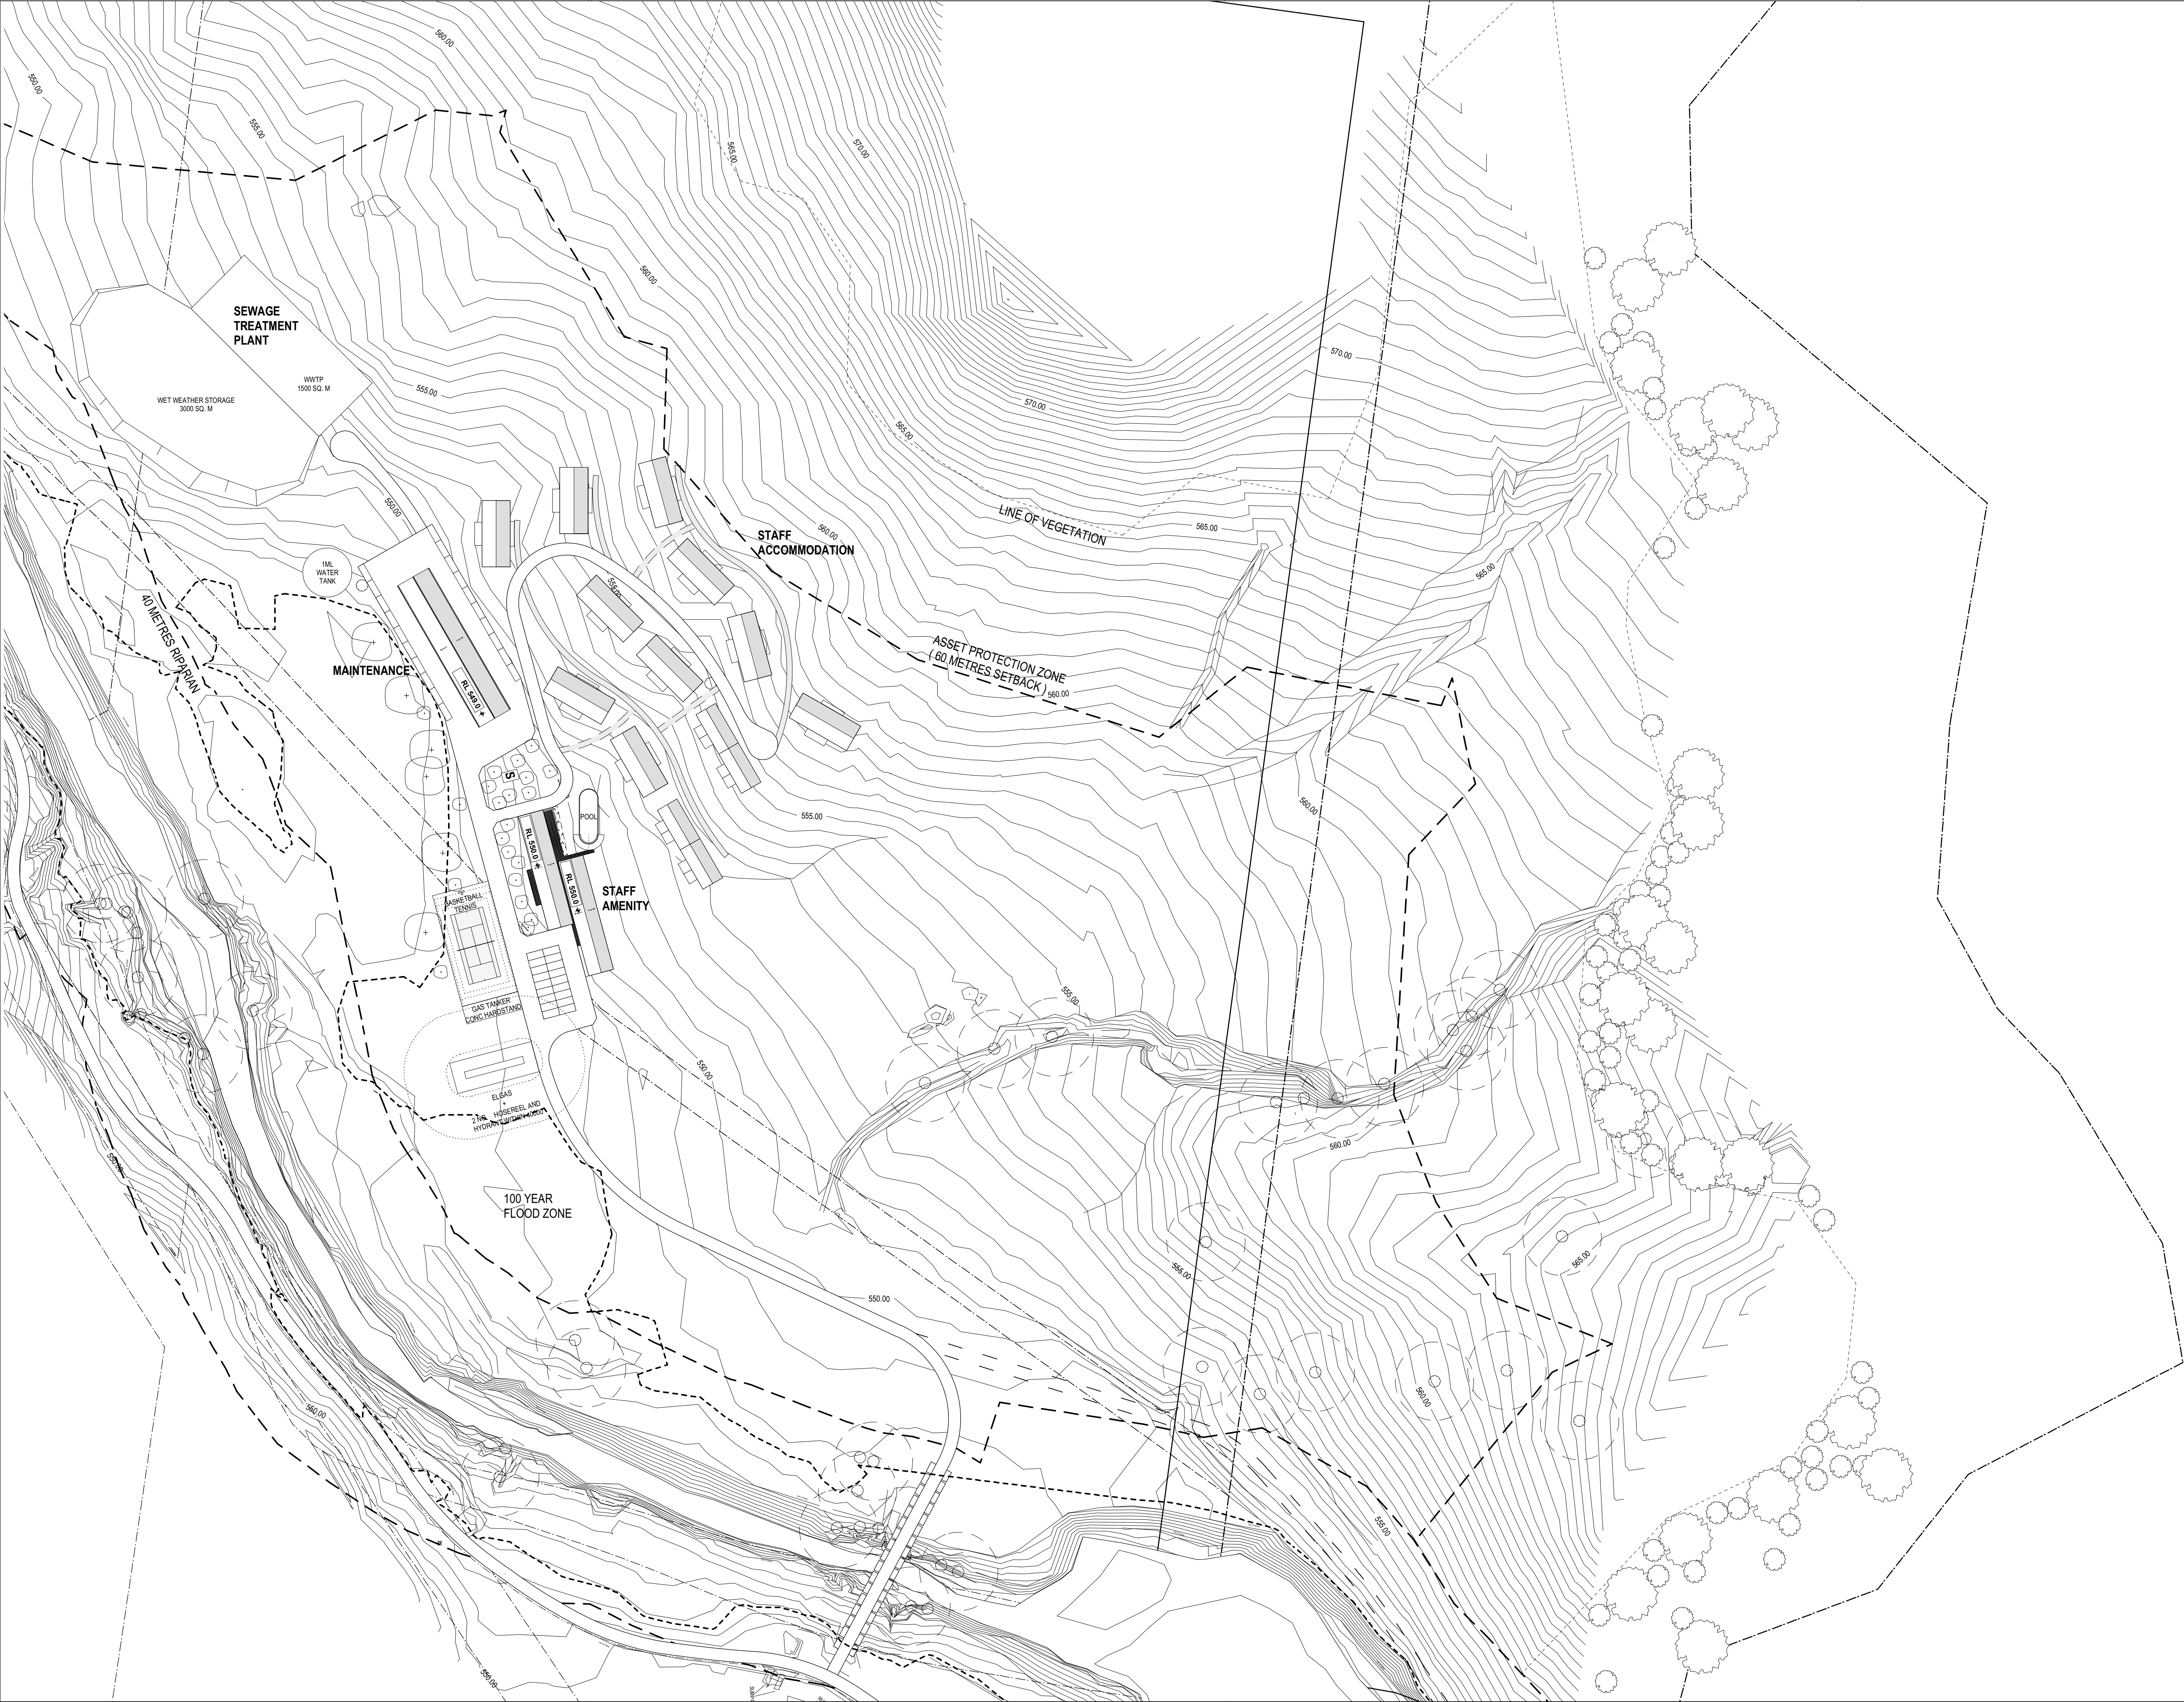

NOTES


THIS DRAWING IS THE COPYRIGHT OF TURNER + ASSOCIATES ARCHITECTS. NO REPRODUCTION WITHOUT PERMISSION. UNLESS NOTED OTHERWISE THIS DRAWING IS **NOT FOR CONSTRUCTION**. ALL DIMENSIONS AND LEVELS ARE TO BE CHECKED ON SITE PRIOR TO THE COMMENCEMENT OF WORK. INFORM TURNER + ASSOCIATES OF ANY DISCREPANCIES FOR CLARIFICATION BEFORE PROCEEDING WITH WORK. DRAWINGS ARE NOT TO BE SCALED. USE ONLY MEASURED DIMENSIONS. REFER TO CONSULTANT DOCUMENTATION FOR FURTHER INFORMATION.

KEY PLAN

LEGEND

E	6/10/06	DESIGN FREEZE
D	4/10/06	PRELIMINARY CLIENT REVIEW
C	18/9/06	FOR INFORMATION
B	14/9/06	WWTP RELOCATED
A	12/9/06	FOR INFORMATION

No.	Date	Appr	Revision Notes
PROJECT ARCHITECTS			
TURNER + ASSOCIATES			
LEVEL 1/ 286 CROWN STREET SURRY HILLS NSW 2010 T 02 9690 2855 F 02 9690 2411			
NOMINATED ARCHITECT: Nicholas Turner 6695 DLQ QUALITY ENDORSED COMPANY ISO 9001:2000 LICENCE NUMBER 4168			
CLIENT			
Emirates - Sydney Level 9, 1 York Street Sydney, NSW 2000 T 02 9290 9788 F 02 9299 9722			
PROJECT MANAGER			
Clifton Coney Group Pty Ltd Level 18, Colarug Centre Sydney, NSW 2000 T 02 9287 2100 F 02 9287 2188			
PLANNER			
Urbis JHD Level 18, 60 Castlereagh Street Sydney, NSW 2000 T 02 9233 9900 F 02 9233 0990			
STRUCTURAL ENGINEER			
Taylor Thomson Whitting 48 Chandos Street St Leonards, NSW 2065 T 02 9439 7288 F 02 9439 3146			
HYDRAULIC ENGINEER / FIRE SERVICE			
Steve Paul & Partners Pty Ltd Level 3, 432 Kent Street Sydney, NSW 2000 T 02 9261 1300			
MECHANICAL ENGINEERS			
Bassett Consulting Engineers Level 11, 44 Market Street Sydney, NSW 2000 T 02 9957 5577 F 02 9954 0077			
ELECTRICAL ENGINEERS			
Wood & Grove Engineers Pty Ltd Unit 2, 33 Ryde Road Pymble, NSW 2073 T 02 9484 7000 F 02 9484 7100			
LANDSCAPE ARCHITECTS			
Corbett 52-58 William Street East Sydney, NSW 2011 T 02 8244 9800 F 02 8244 8988			
QUANTITY SURVEYOR			
Donald Cart Watts Corke Level 6, 77 Berry Street North Sydney, NSW 2060 T 02 9922 4500 F 02 9922 6017			
INTERIOR DESIGN CONSULTANT			
Chhada Sienkiewski 30 Bionora Street Redfern, NSW 2016 T 02 9318 2627 F 02 9318 2151			
EMIRATES LUXURY RESORT WOLGAN VALLEY, NEW SOUTH WALES			
MAINTENANCE AND STAFF PRECINCT PLAN			
PRINT DATE 06.10.2006		NORTH	
DRAWN --- -- --		REV --- --	
SCALE @ A1 1:1000		@ A3 1:2000	
STATUS FOR INFORMATION		JOB NO. 06020 DWG NO. A102 E	

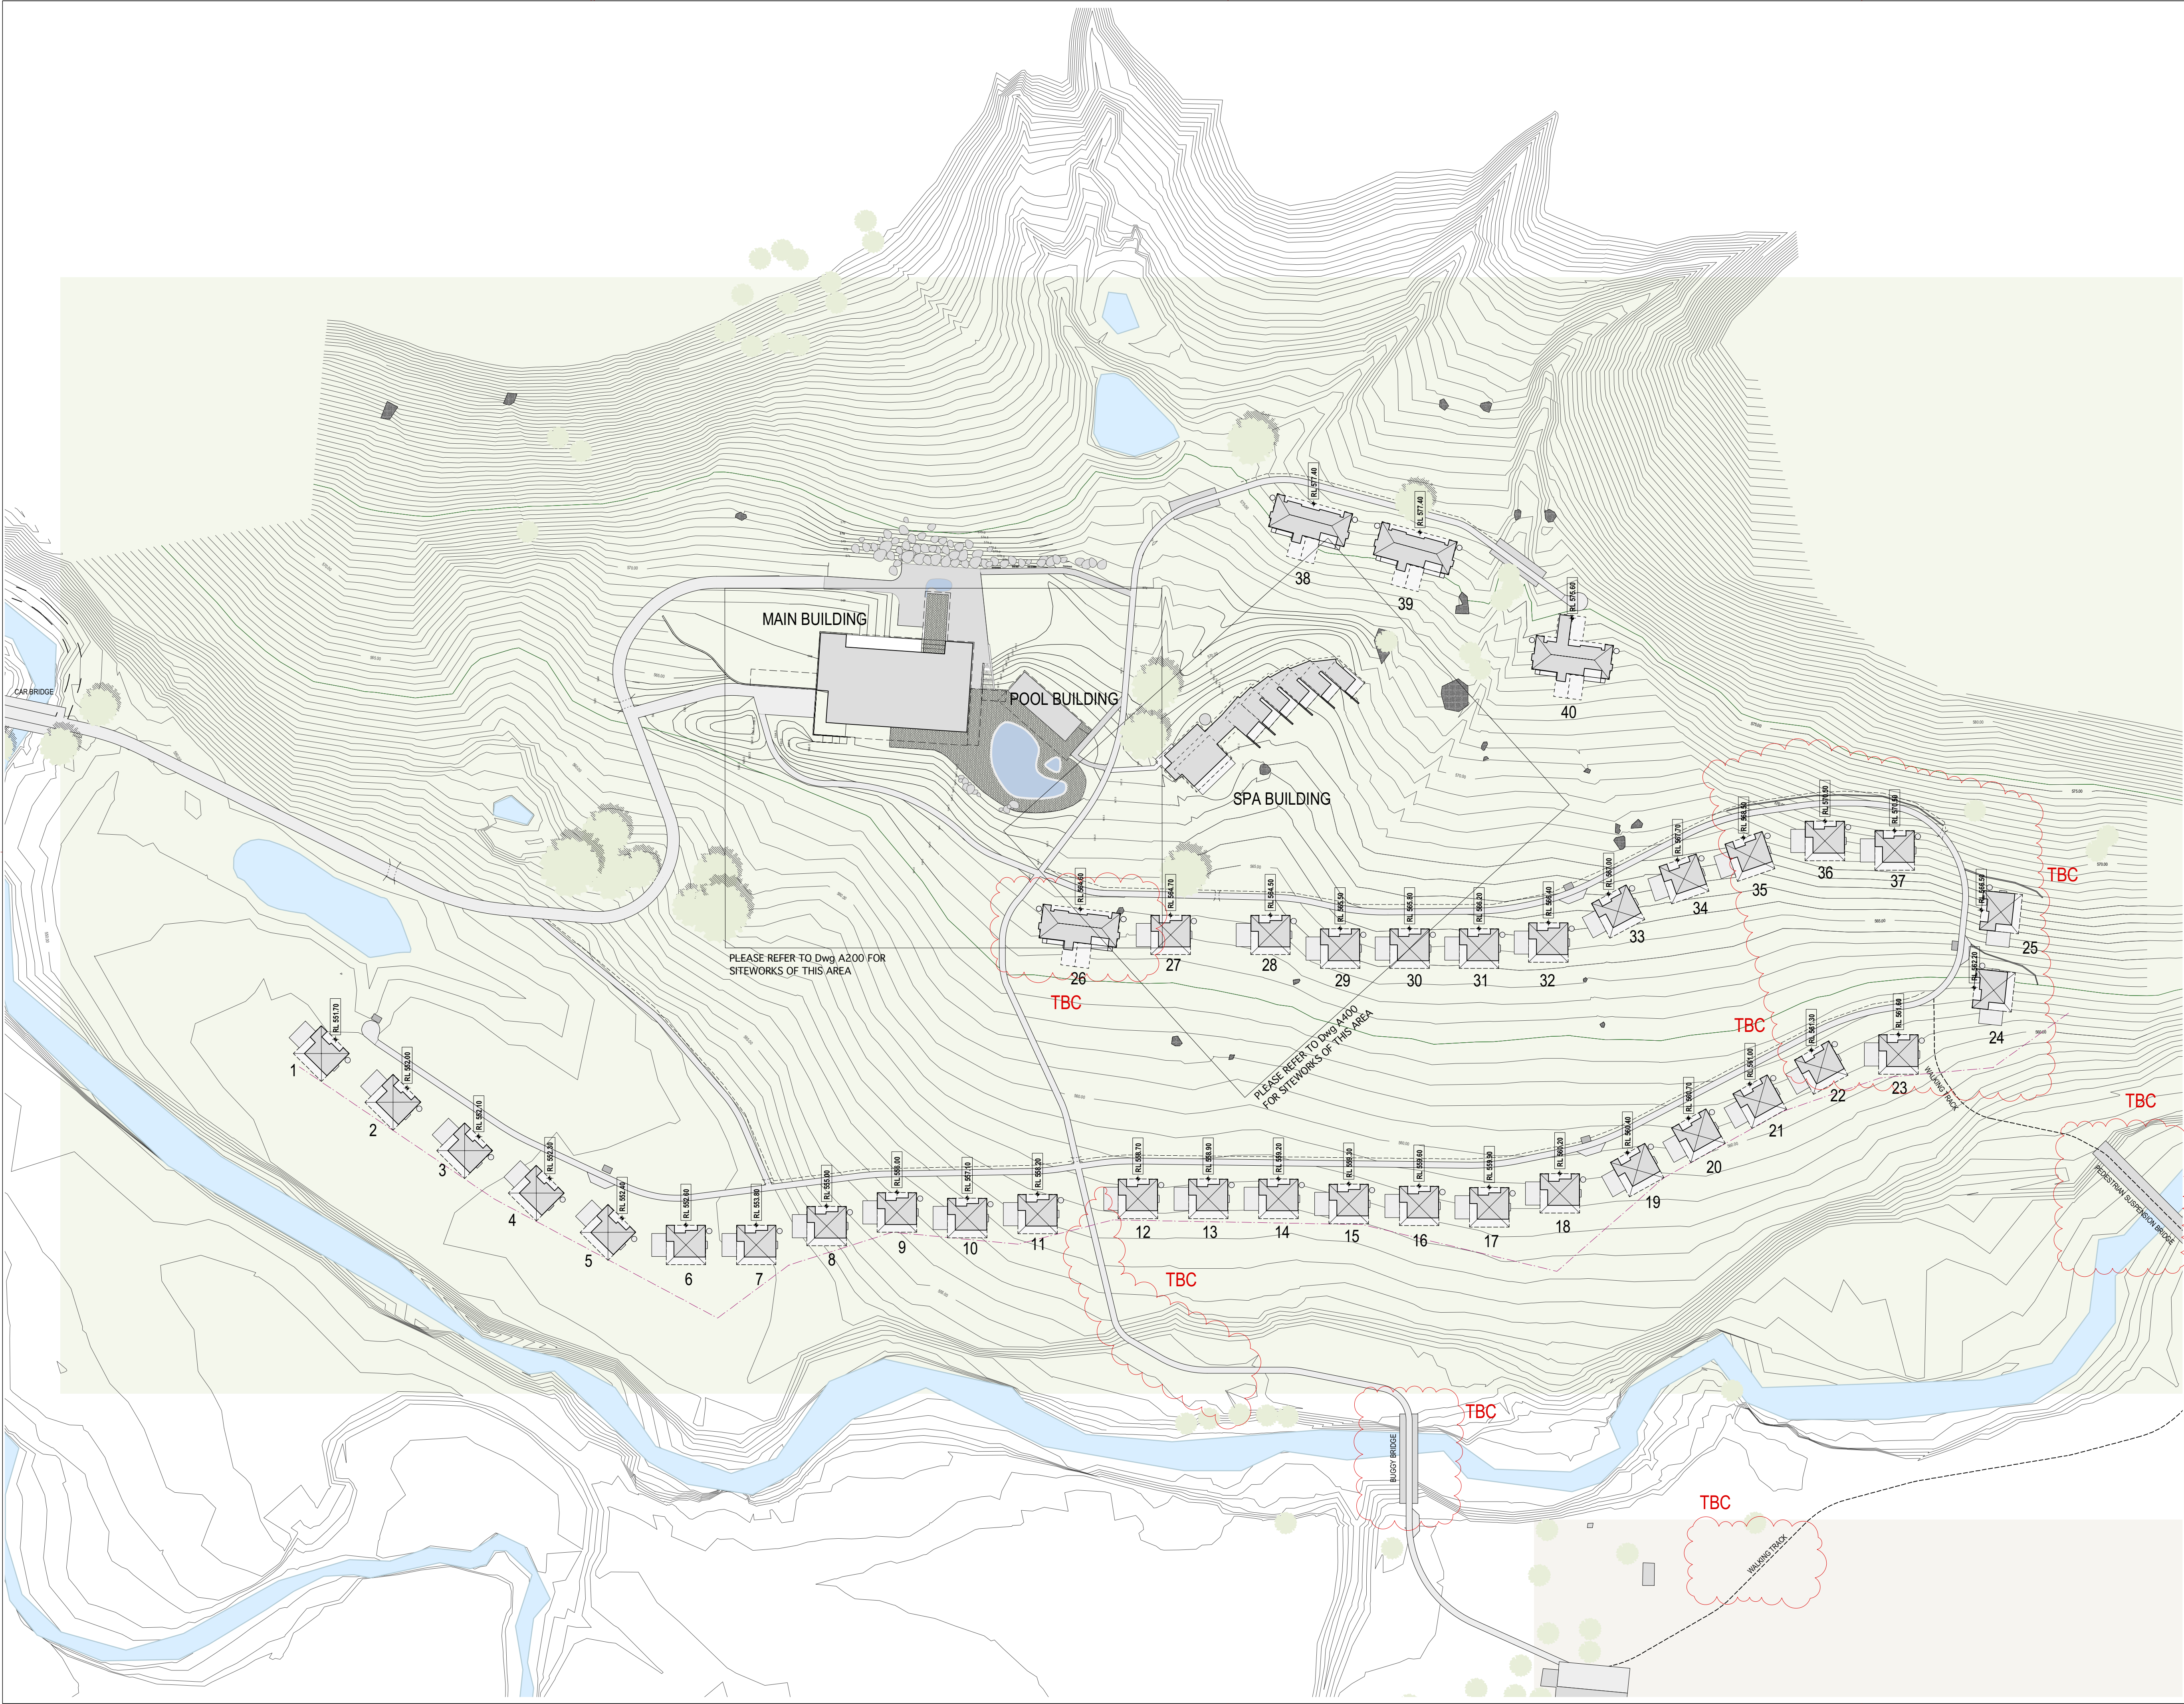

NOTES

THIS DRAWING IS THE COPYRIGHT OF TURNER + ASSOCIATES ARCHITECTS. NO REPRODUCTION WITHOUT PERMISSION. UNLESS NOTED OTHERWISE THIS DRAWING IS **NOT FOR CONSTRUCTION**. ALL DIMENSIONS AND LEVELS ARE TO BE CHECKED ON SITE PRIOR TO THE COMMENCEMENT OF WORK. INFORM TURNER + ASSOCIATES OF ANY DISCREPANCIES FOR CLARIFICATION BEFORE PROCEEDING WITH WORK. DRAWINGS ARE NOT TO BE SCALED. USE ONLY FIGURED DIMENSIONS. REFER TO CONSULTANT DOCUMENTATION FOR FURTHER INFORMATION.

KEY PLAN

LEGEND

RL xxx.xx DENOTING APPROXIMATE INTERNAL GROUND FLOOR LEVELS

C	6/10/06	DESIGN FREEZE
B	25/09/06	CONSULTANT BACKGROUND
A	20/09/06	CLIENT APPROVAL

No. Date Appr Revision Notes

PROJECT ARCHITECTS

TURNER + ASSOCIATES

LEVEL 1/ 286 CROWN STREET SURRY HILLS NSW 2010
T 02 9690 2855 F 02 9690 2411

NOMINATED ARCHITECT: Nicholas Turner 6695
DLI QUALITY ENDORSED COMPANY ISO 9001:2000 LICENCE NUMBER 4168

CLIENT

Emirates - Sydney
Level 9, 1 York Street
Sydney, NSW 2000
T 02 9290 9788
F 02 9299 9722

PROJECT MANAGER

Clifton Coney Group Pty Ltd
Level 18, Colaroux Centre
Sydney, NSW 2000
T 02 9287 2100
F 02 9287 2188

PLANNER

Urbis JHD
Level 18, 60 Castlereagh Street
Sydney, NSW 2000
T 02 9233 9900
F 02 9233 9990

STRUCTURAL ENGINEER

Taylor Thomson Whitting
48 Chandos Street
St Leonards, NSW 2065
T 02 9439 7288
F 02 9439 3146

HYDRAULIC ENGINEER / FIRE SERVICE

Steve Paul & Partners Pty Ltd
Level 3, 432 Kent Street
Sydney, NSW 2000
T 02 9261 1300

MECHANICAL ENGINEERS

Bassett Consulting Engineers
Level 11, 44 Market Street
Sydney, NSW 2000
T 02 9957 5577
F 02 9954 0077

ELECTRICAL ENGINEERS

Wood & Grove Engineers Pty Ltd
Unit 2, 33 Ryde Road
Pymble, NSW 2073
T 02 9484 7000
F 02 9484 7100

LANDSCAPE ARCHITECTS

Corbett
52-58 William Street
East Sydney, NSW 2011
T 02 5244 9800
F 02 8244 8988

QUANTITY SURVEYOR

Donald Cart Watts Corke
Level 6, 77 Berry Street
North Sydney, NSW 2060
T 02 9922 4500
F 02 9922 6017

INTERIOR DESIGN CONSULTANT

Chihada Simenada
30 Bicornia Street
Rusden, NSW 2016
T 02 9316 2627
F 02 9316 2151

EMIRATES LUXURY RESORT
WOLGAN VALLEY, NEW SOUTH WALES

RESORT PRECINCT PLAN

PRINT DATE	06.10.2006	NORTH
DRAWN	CT RV CHK ** DB	
SCALE	@ A1 1:1000 @ A3 1:2000	

STATUS FOR INFORMATION JOB NO. 06020 DWG NO. A103 C