



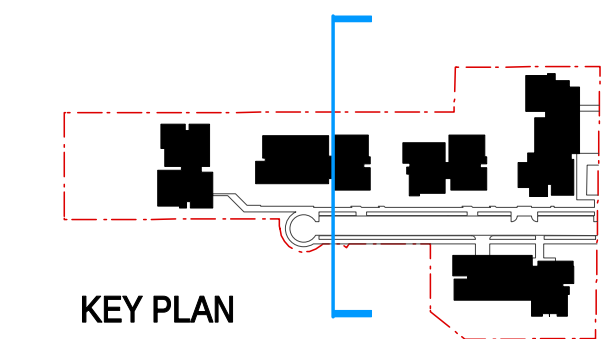

1m 5m 20m

CLIENT
LIPMAN PROPERTIES PTY LTD
LEVEL 6, 66 BERRY STRET, NORTH SYDNEY
T 02 9955 7000 F 02 9955 3166

NOTES
THIS DRAWING IS COPYRIGHT © AND SHALL REMAIN THE PROPERTY OF TURNER + ASSOCIATES ARCHITECTS. NO REPRODUCTION
WITHOUT PERMISSION. UNLESS NOTED OTHERWISE, THIS DRAWING IS NOT FOR CONSTRUCTION. DO NOT SCALE FROM DRAWING.
FIXED DIMENSIONS SHALL TAKE PRECEDENCE.

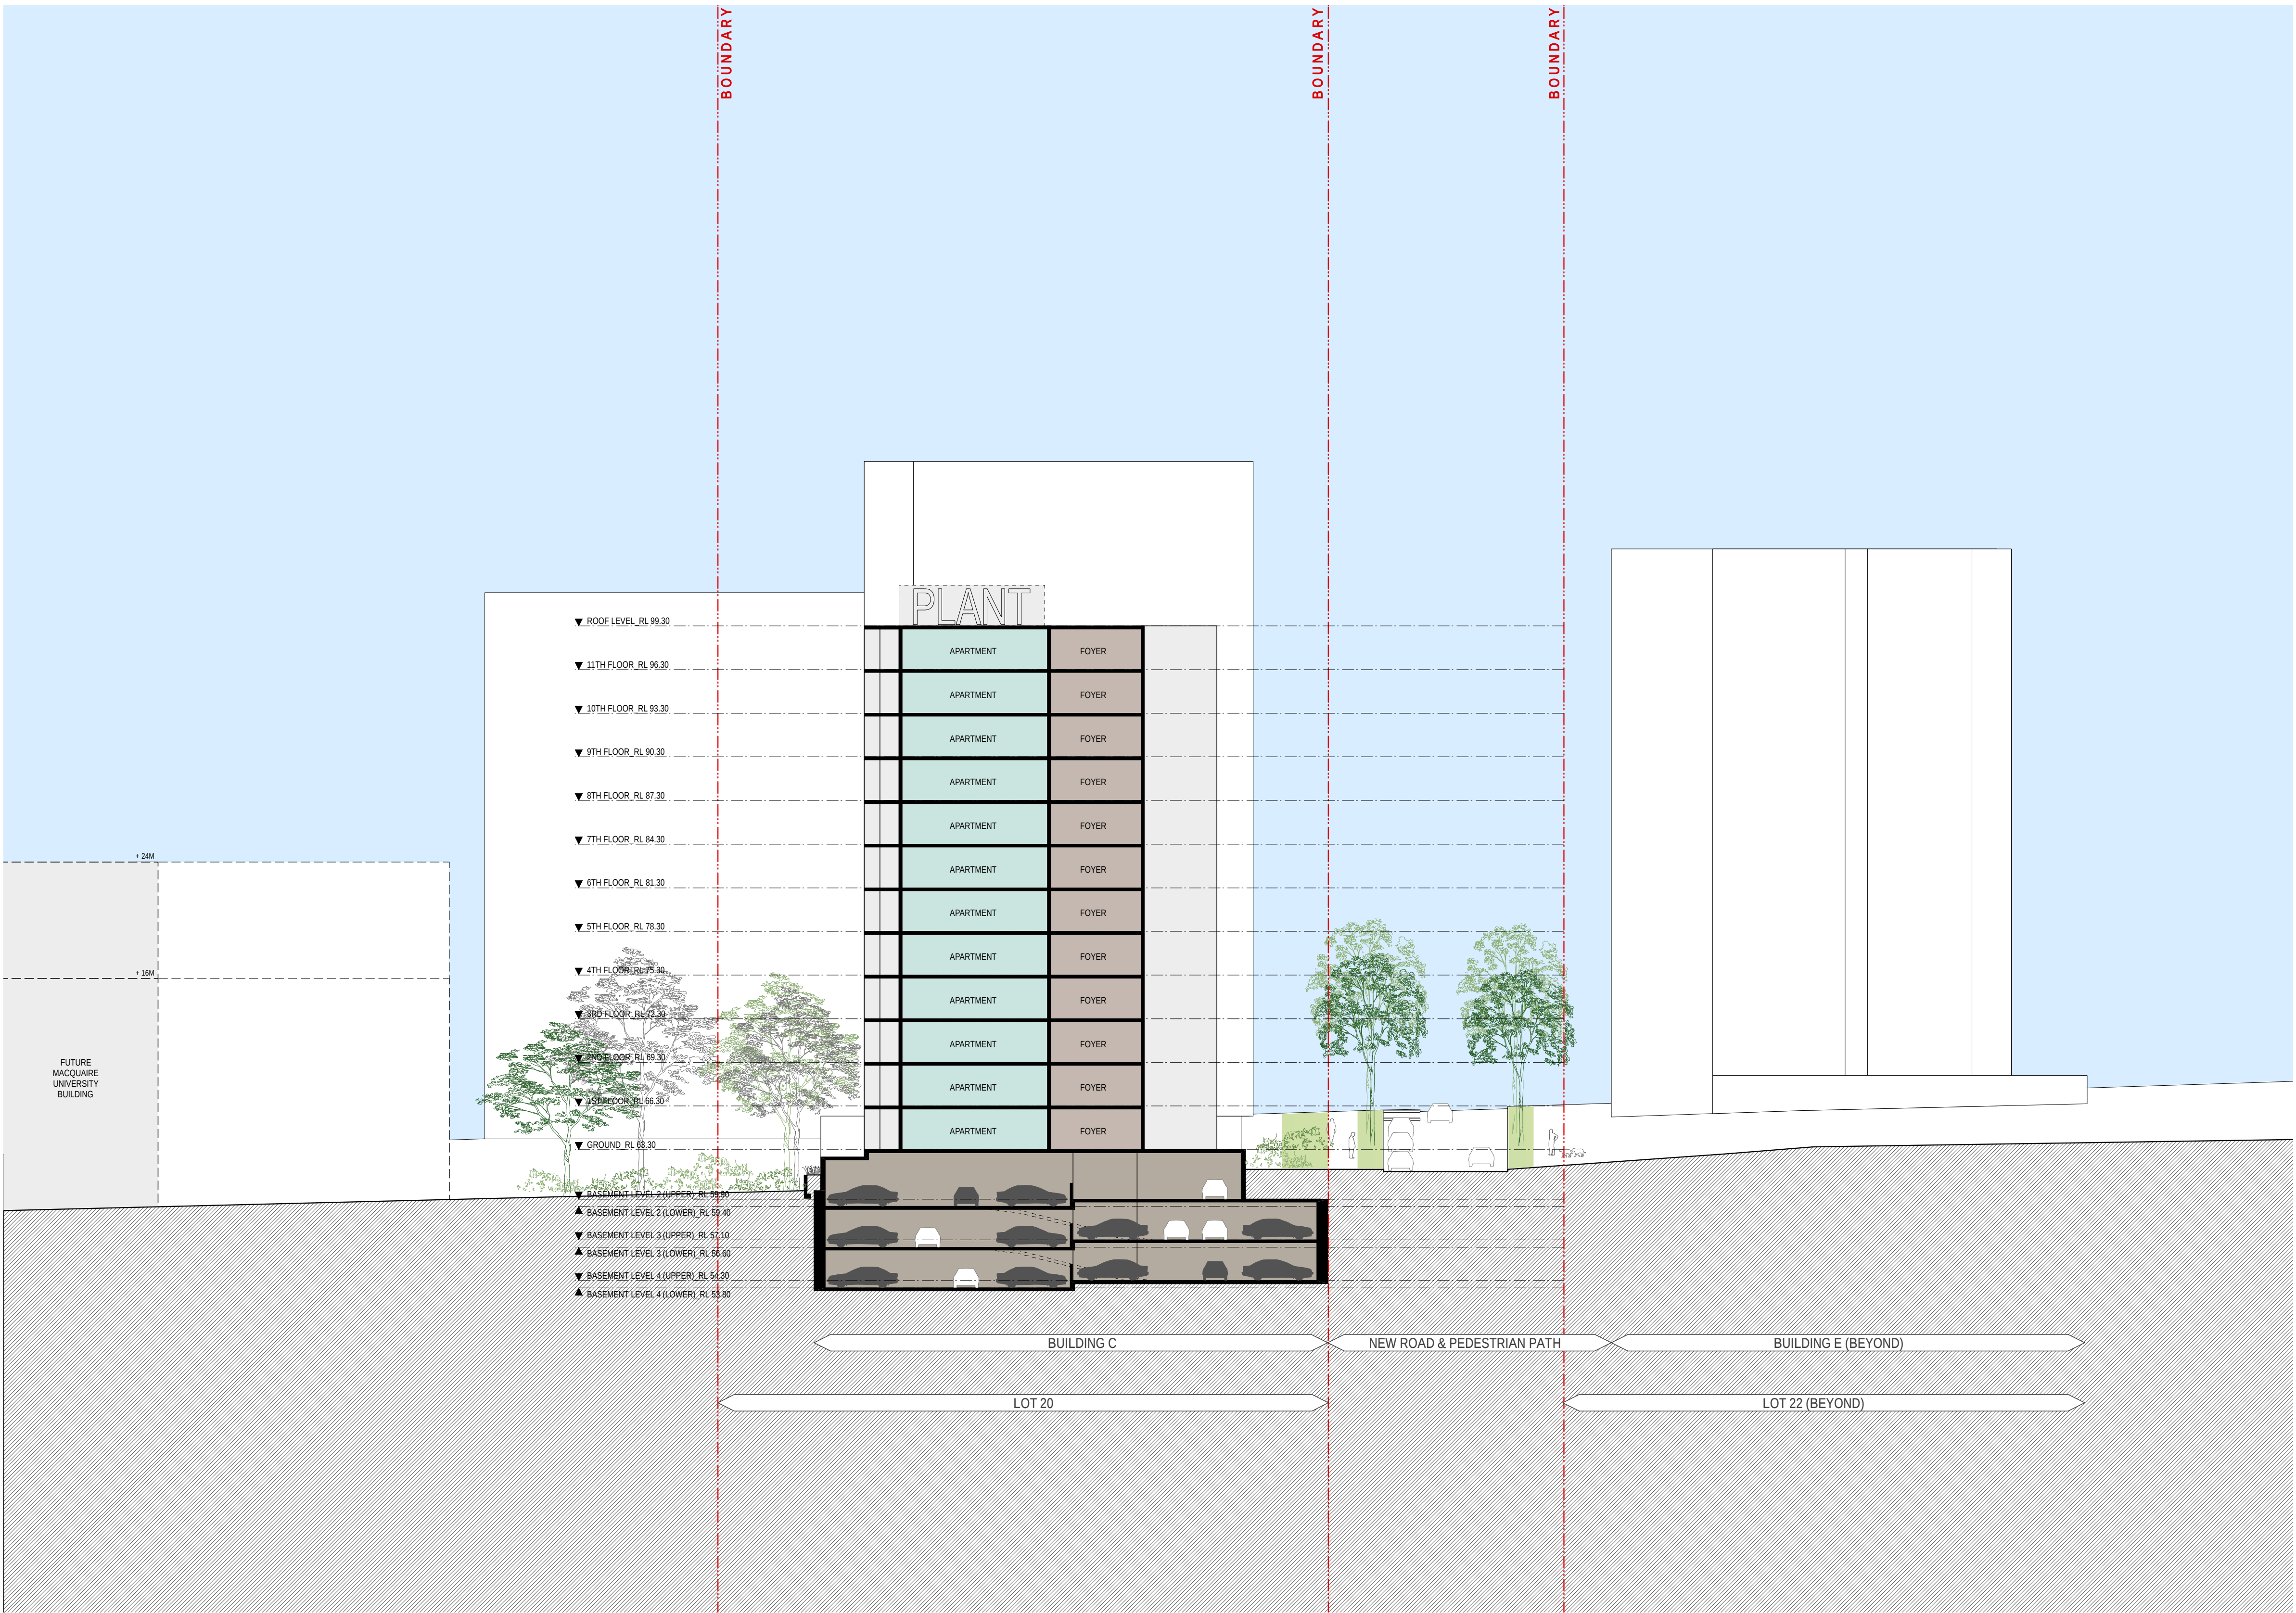

PROJECT TITLE
RESIDENTIAL DEVELOPMENT
128 HERRING ROAD, MACQUARIE PARK

DRAWING TITLE
Illustrative Section CC
CONCEPT PLAN

E	09/20	VP	General update
D	09/20	VP	Concept Plan Submission
C	23/20	VP	General update
B	18/20	AM	Issued to Working College
A	22/20	VP	Issued for Information
Rev	Date	Approved by	Revision Notes
SCALE	1:250 @B1, 40% @ A3	JOB No.	09047
FOR INFORMATION		DWG No.	A 143
		REV	E
		TS	
TURNER + ASSOCIATES			
L1 410 Crown Street Surry Hills NSW 2010 Australia			
t +61 2 8668 0000 f +61 2 8668 0088			