


- SUBDIVISION OF RESIDUAL DEVELOPMENT LOT INTO LOTS 20, 21, 22 AND ROAD LOT 23
- CONSTRUCTION OF BUILDING C

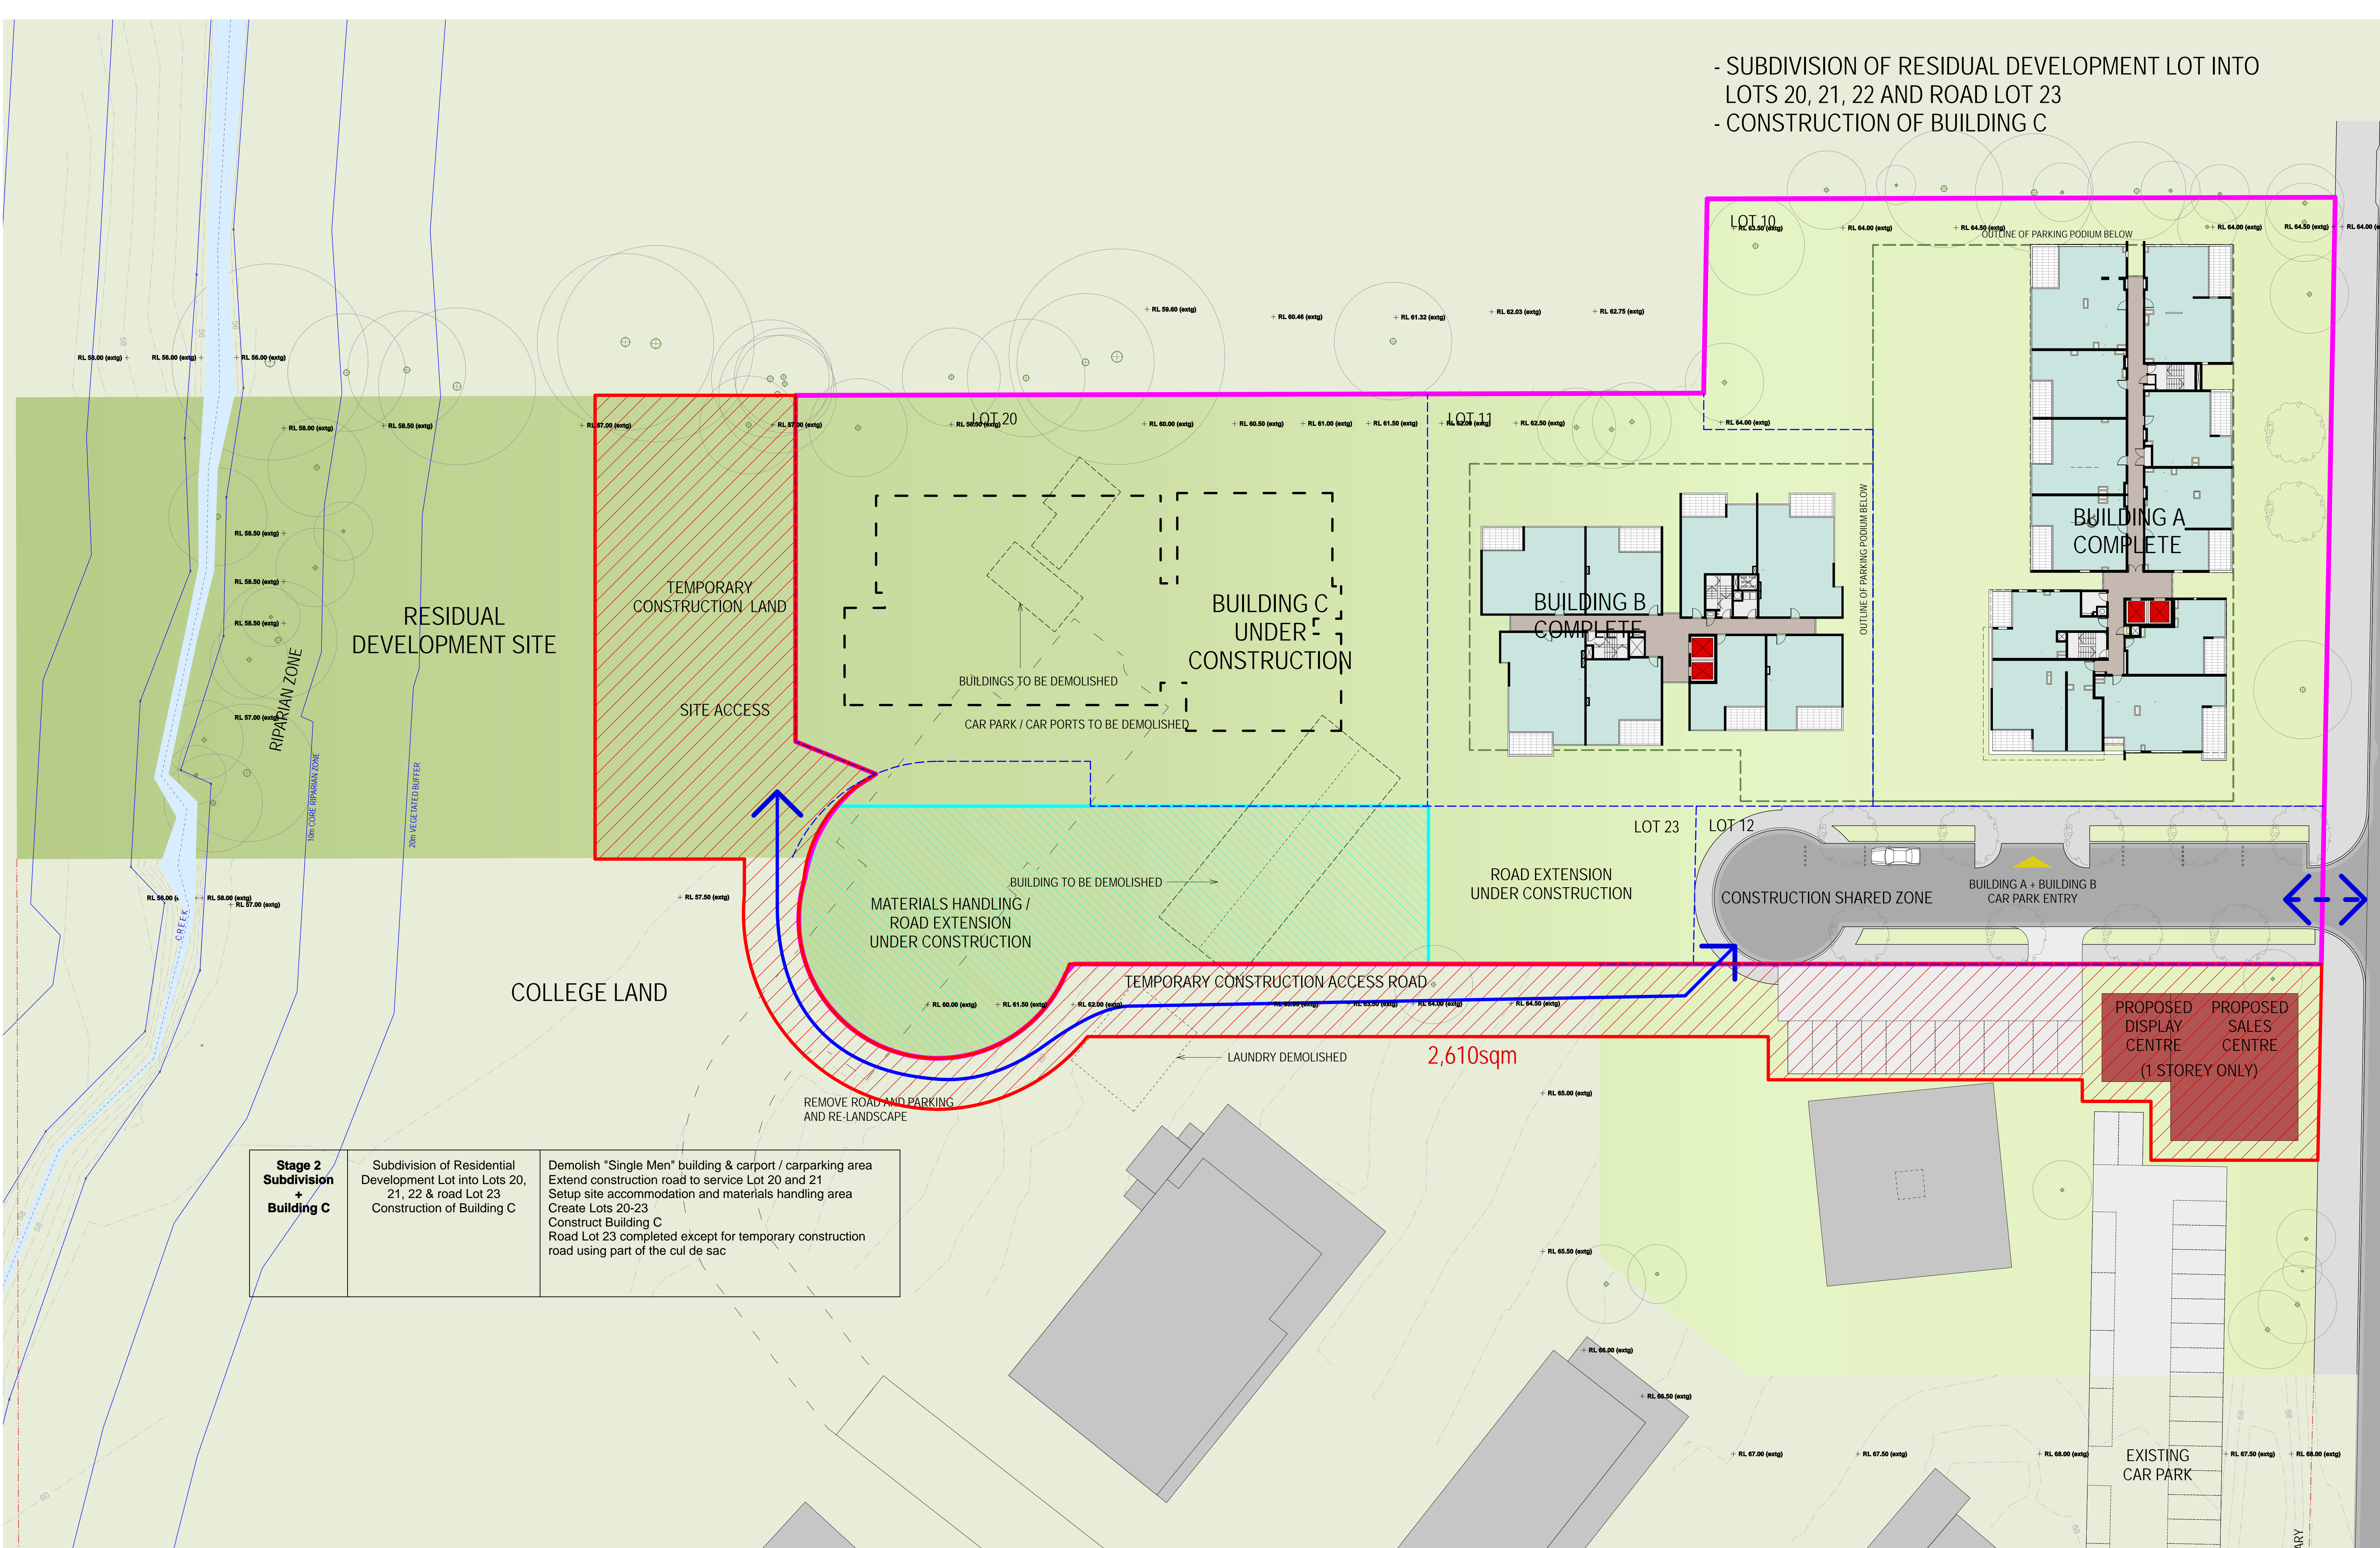

<p><b>Stage 2 Subdivision + Building C</b></p>	<p>Subdivision of Residential Development Lot into Lots 20, 21, 22 &amp; road Lot 23 Construction of Building C</p>	<p>Demolish "Single Men" building &amp; carport / carparking area Extend construction road to service Lot 20 and 21 Setup site accommodation and materials handling area Create Lots 20-23 Construct Building C Road Lot 23 completed except for temporary construction road using part of the cul de sac</p>
--	---	---