


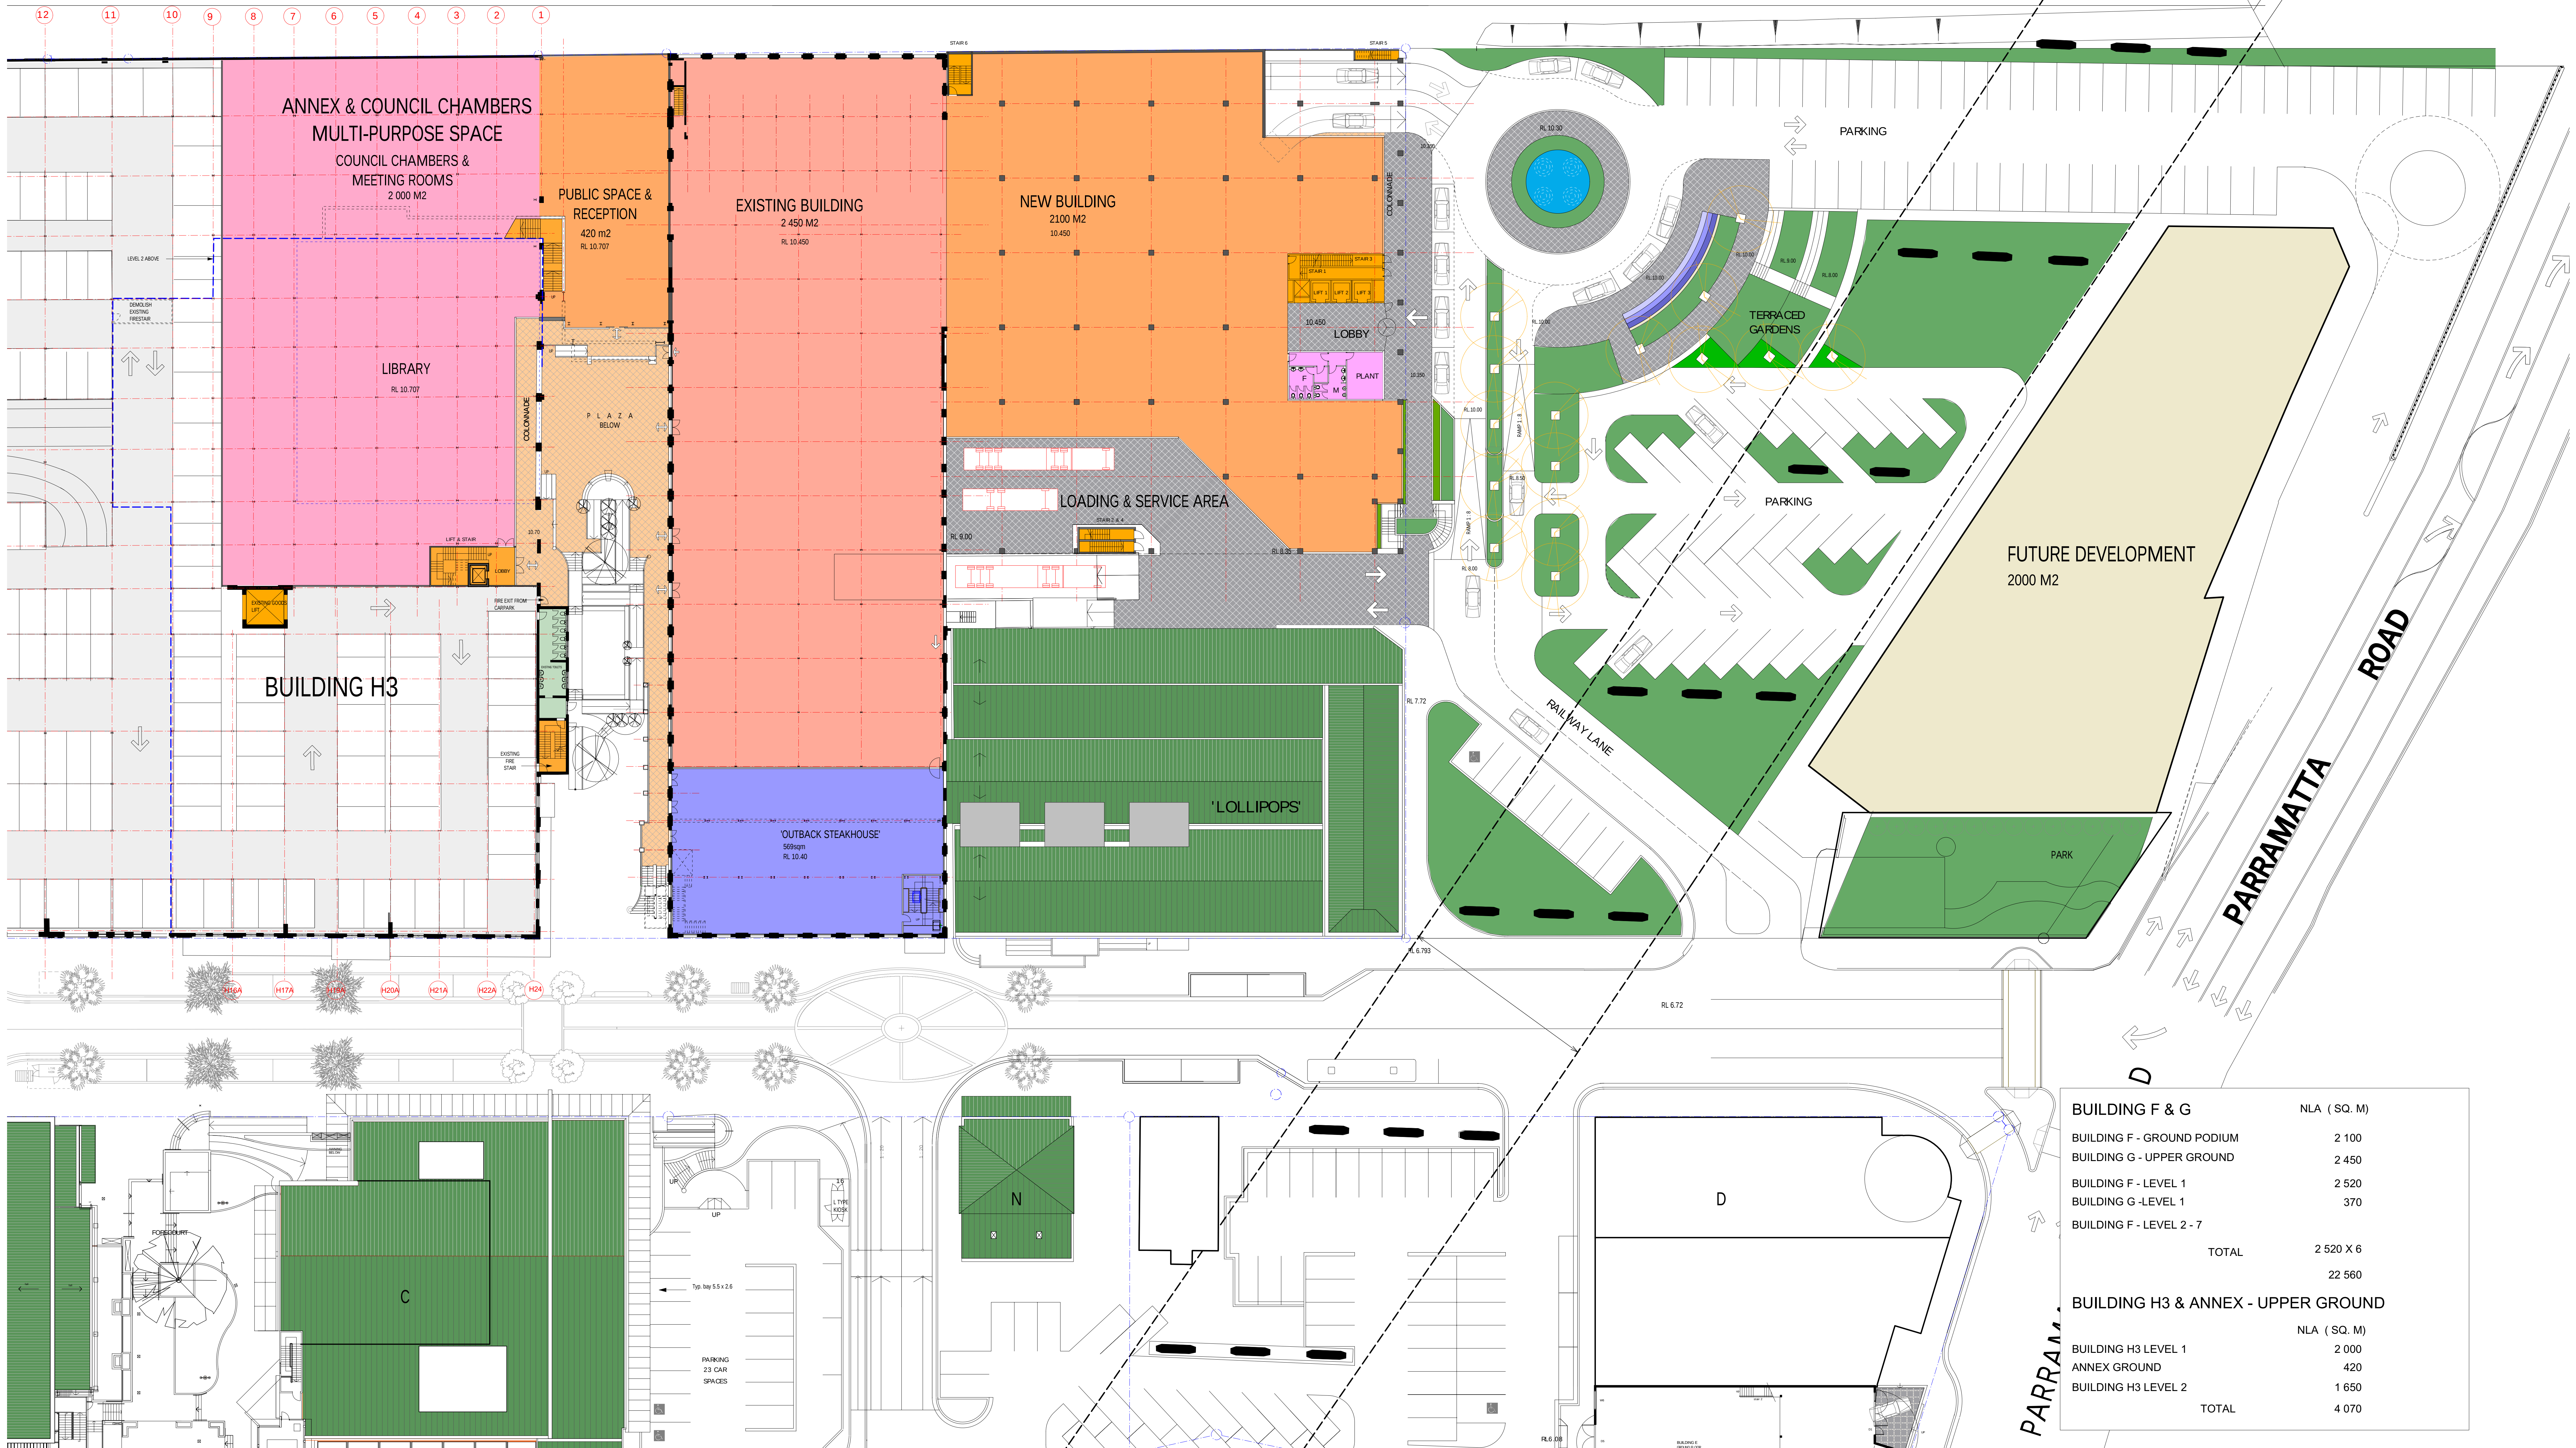

BUILDING F & G		NLA (SQ. M)
BUILDING F - GROUND PODIUM		2 100
BUILDING G - UPPER GROUND		2 450
BUILDING F - LEVEL 1		2 520
BUILDING G - LEVEL 1		370
BUILDING F - LEVEL 2 - 7		
TOTAL		2 520 X 6
		22 560
BUILDING H3 & ANNEX - UPPER GROUND		NLA (SQ. M)
BUILDING H3 LEVEL 1		2 000
ANNEX GROUND		420
BUILDING H3 LEVEL 2		1 650
TOTAL		4 070