


BUILDING F

PROPOSED OFFICE BUILDING

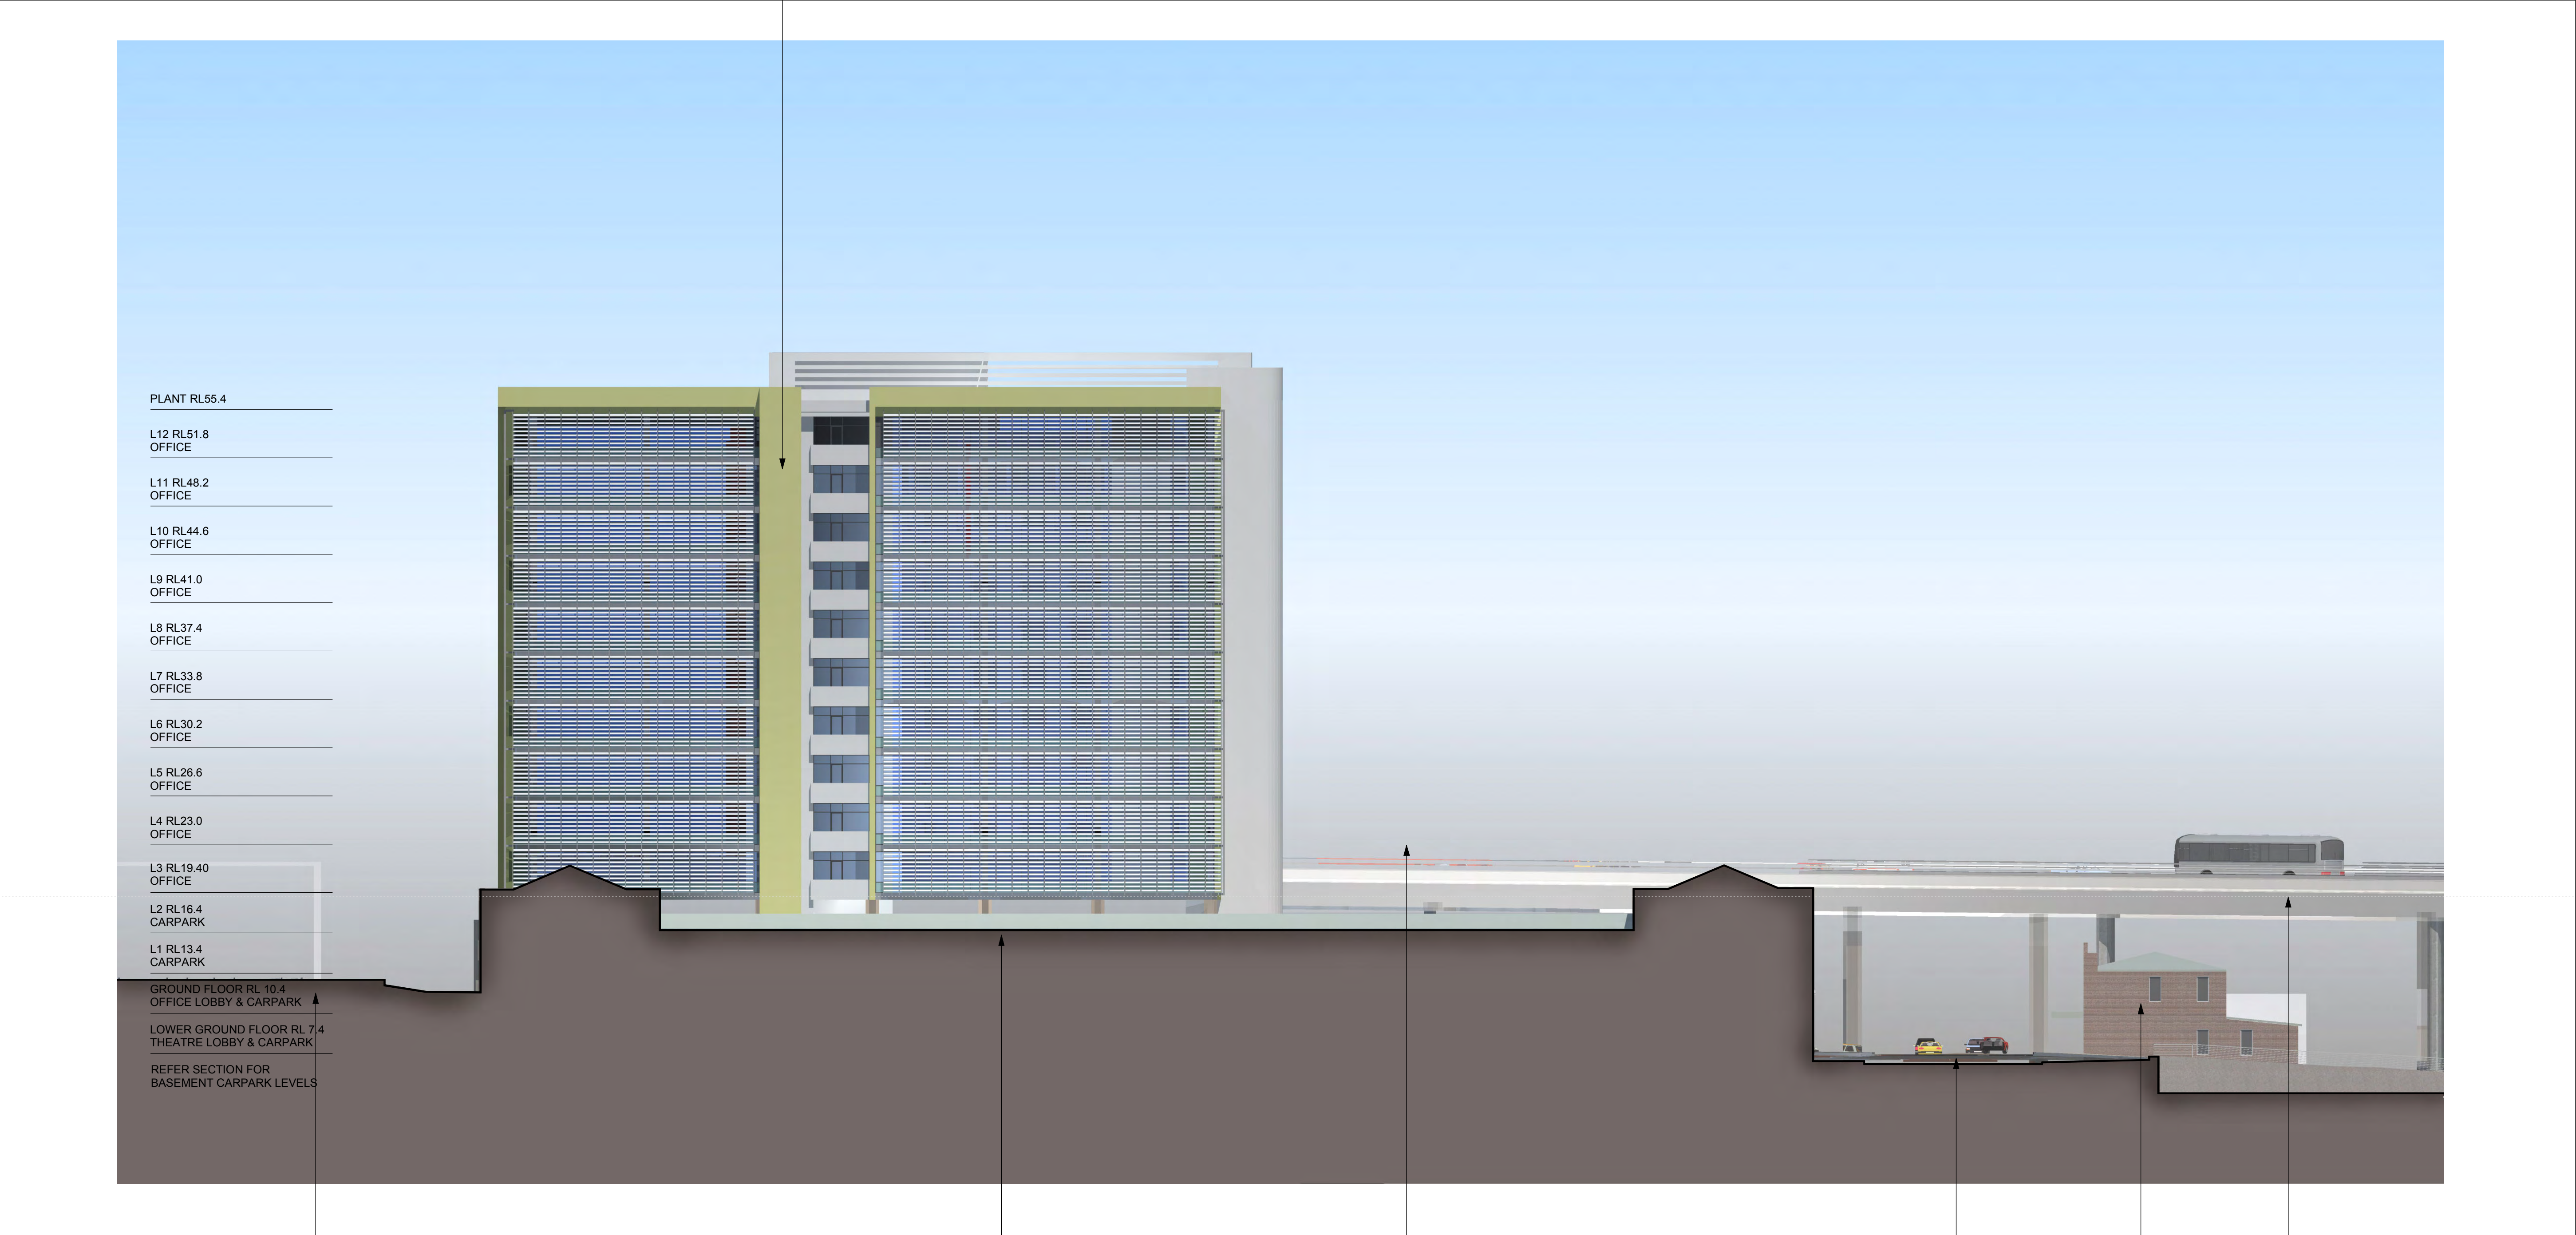

NORTHERN RAILWAY LINE

OUTLINE OF BUILDING G
IN FRONT

BUILDING P BEYOND

GEORGE STREET

BUILDING N

WESTERN MOTORWAY
BEYOND

N O R T H E L E V A T I O N