


BUILDING F
PROPOSED OFFICE BUILDING

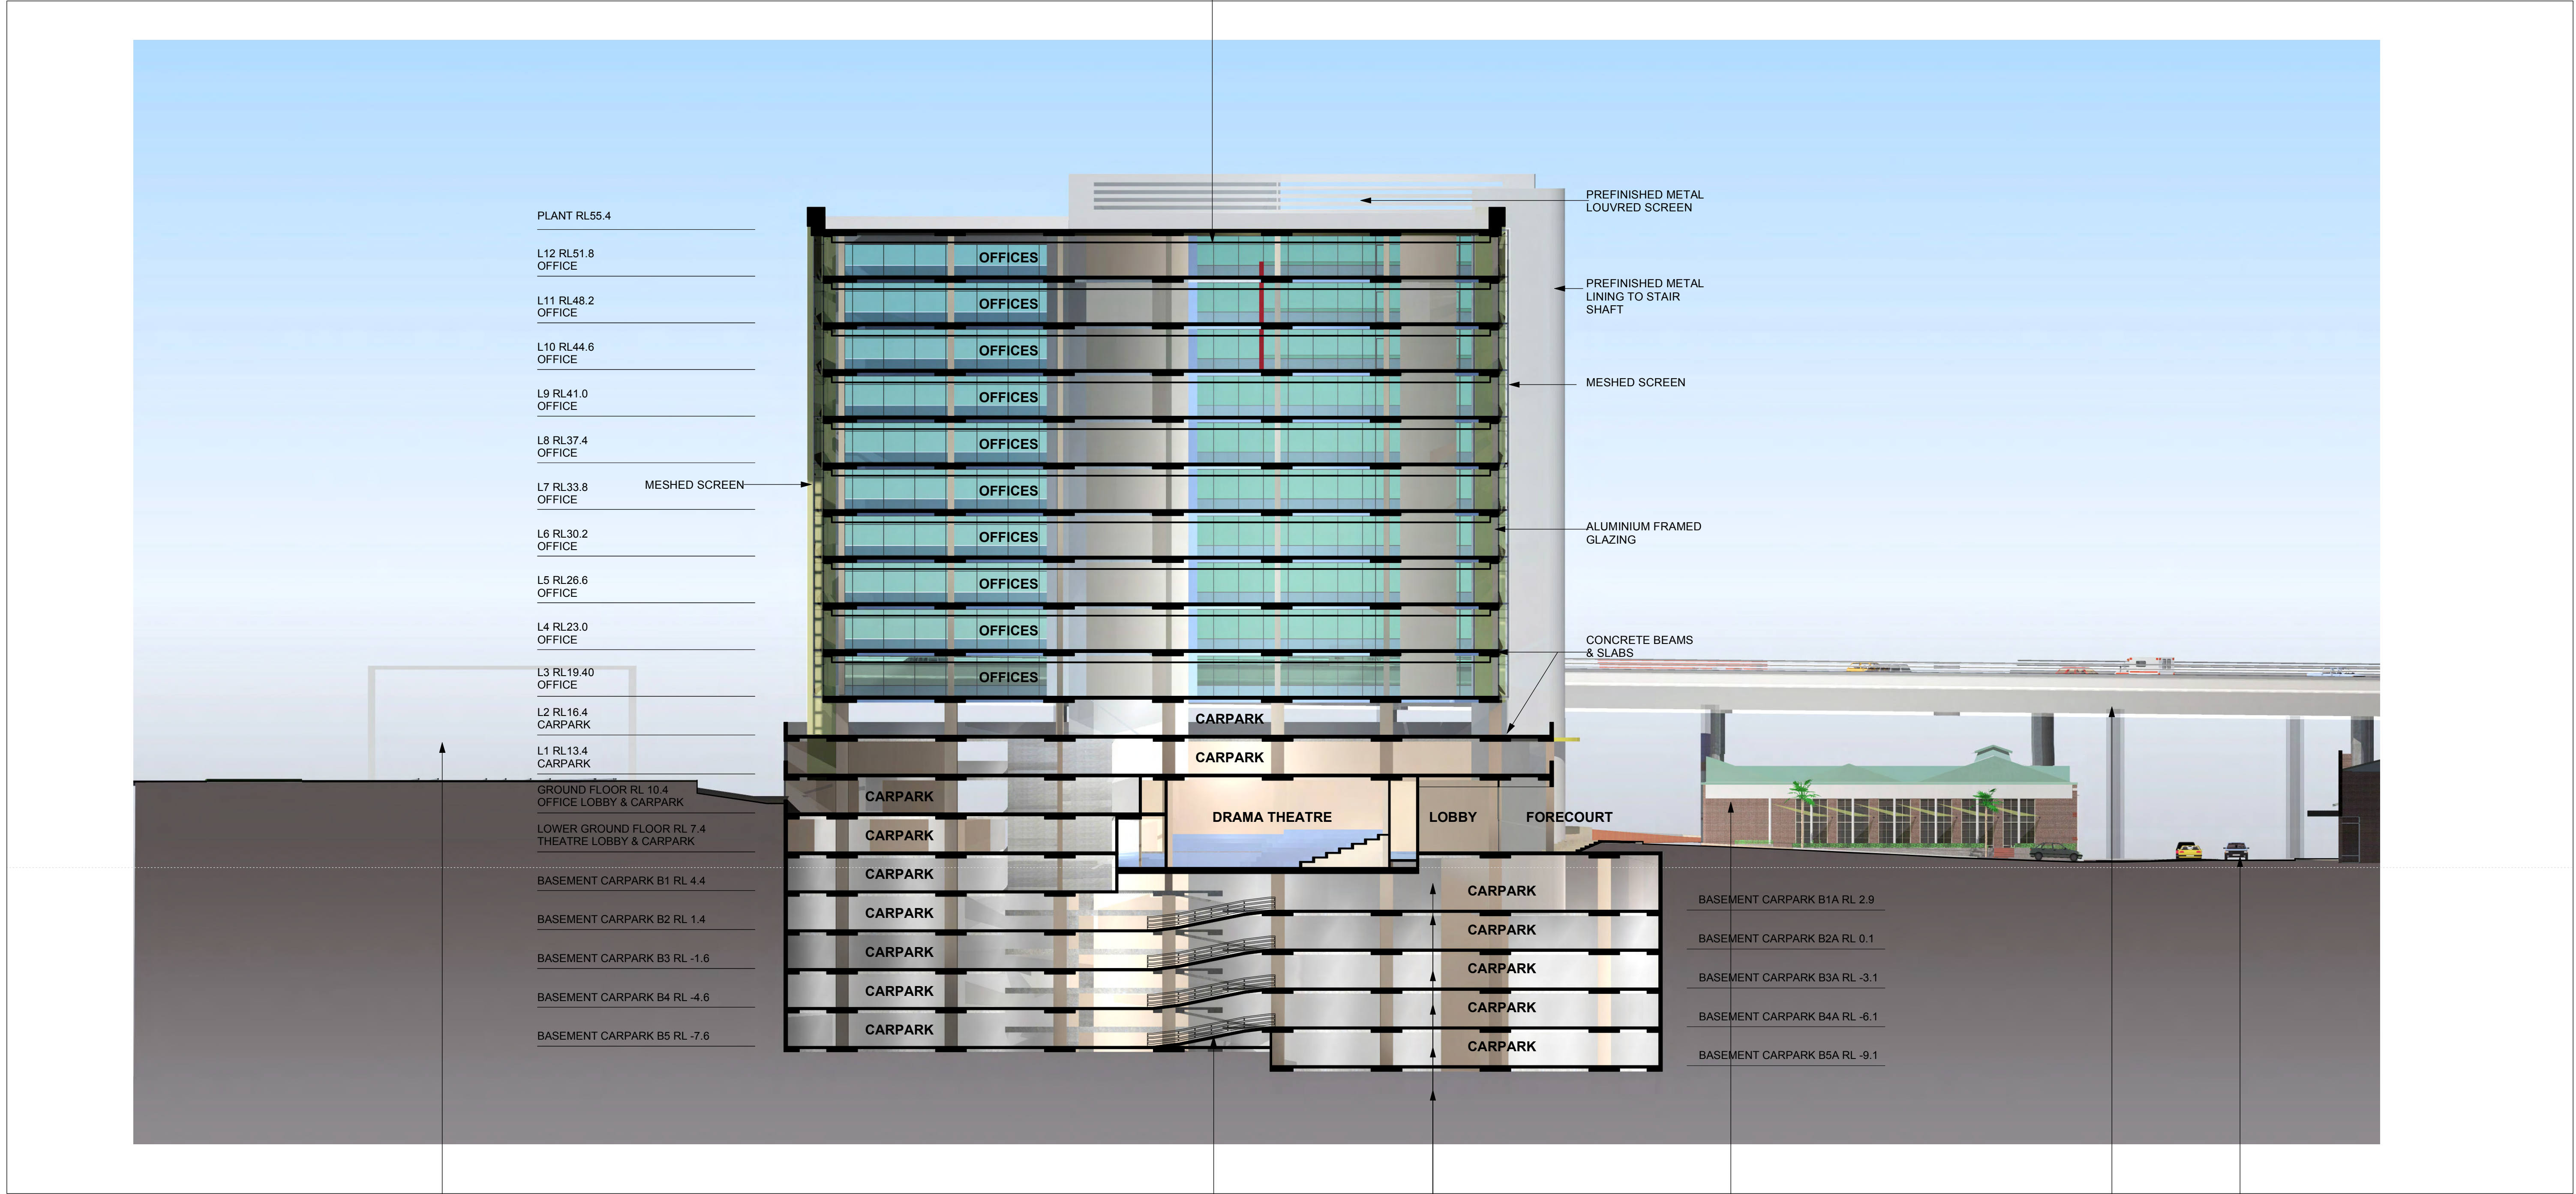

EAST ELEVATION - RAILWAY STREET