

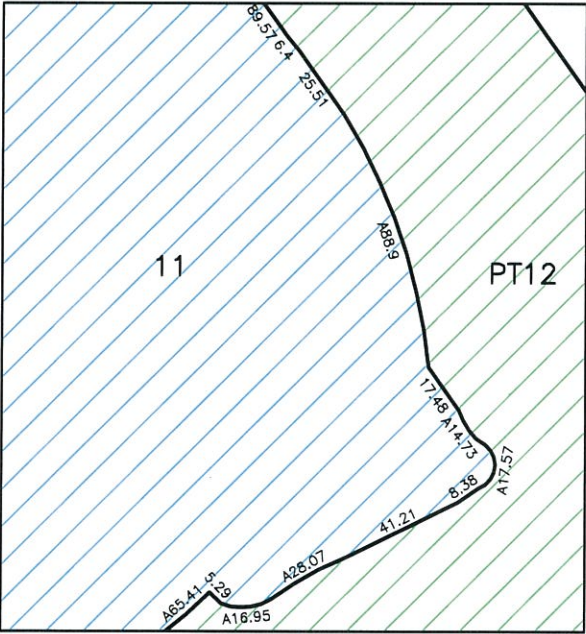
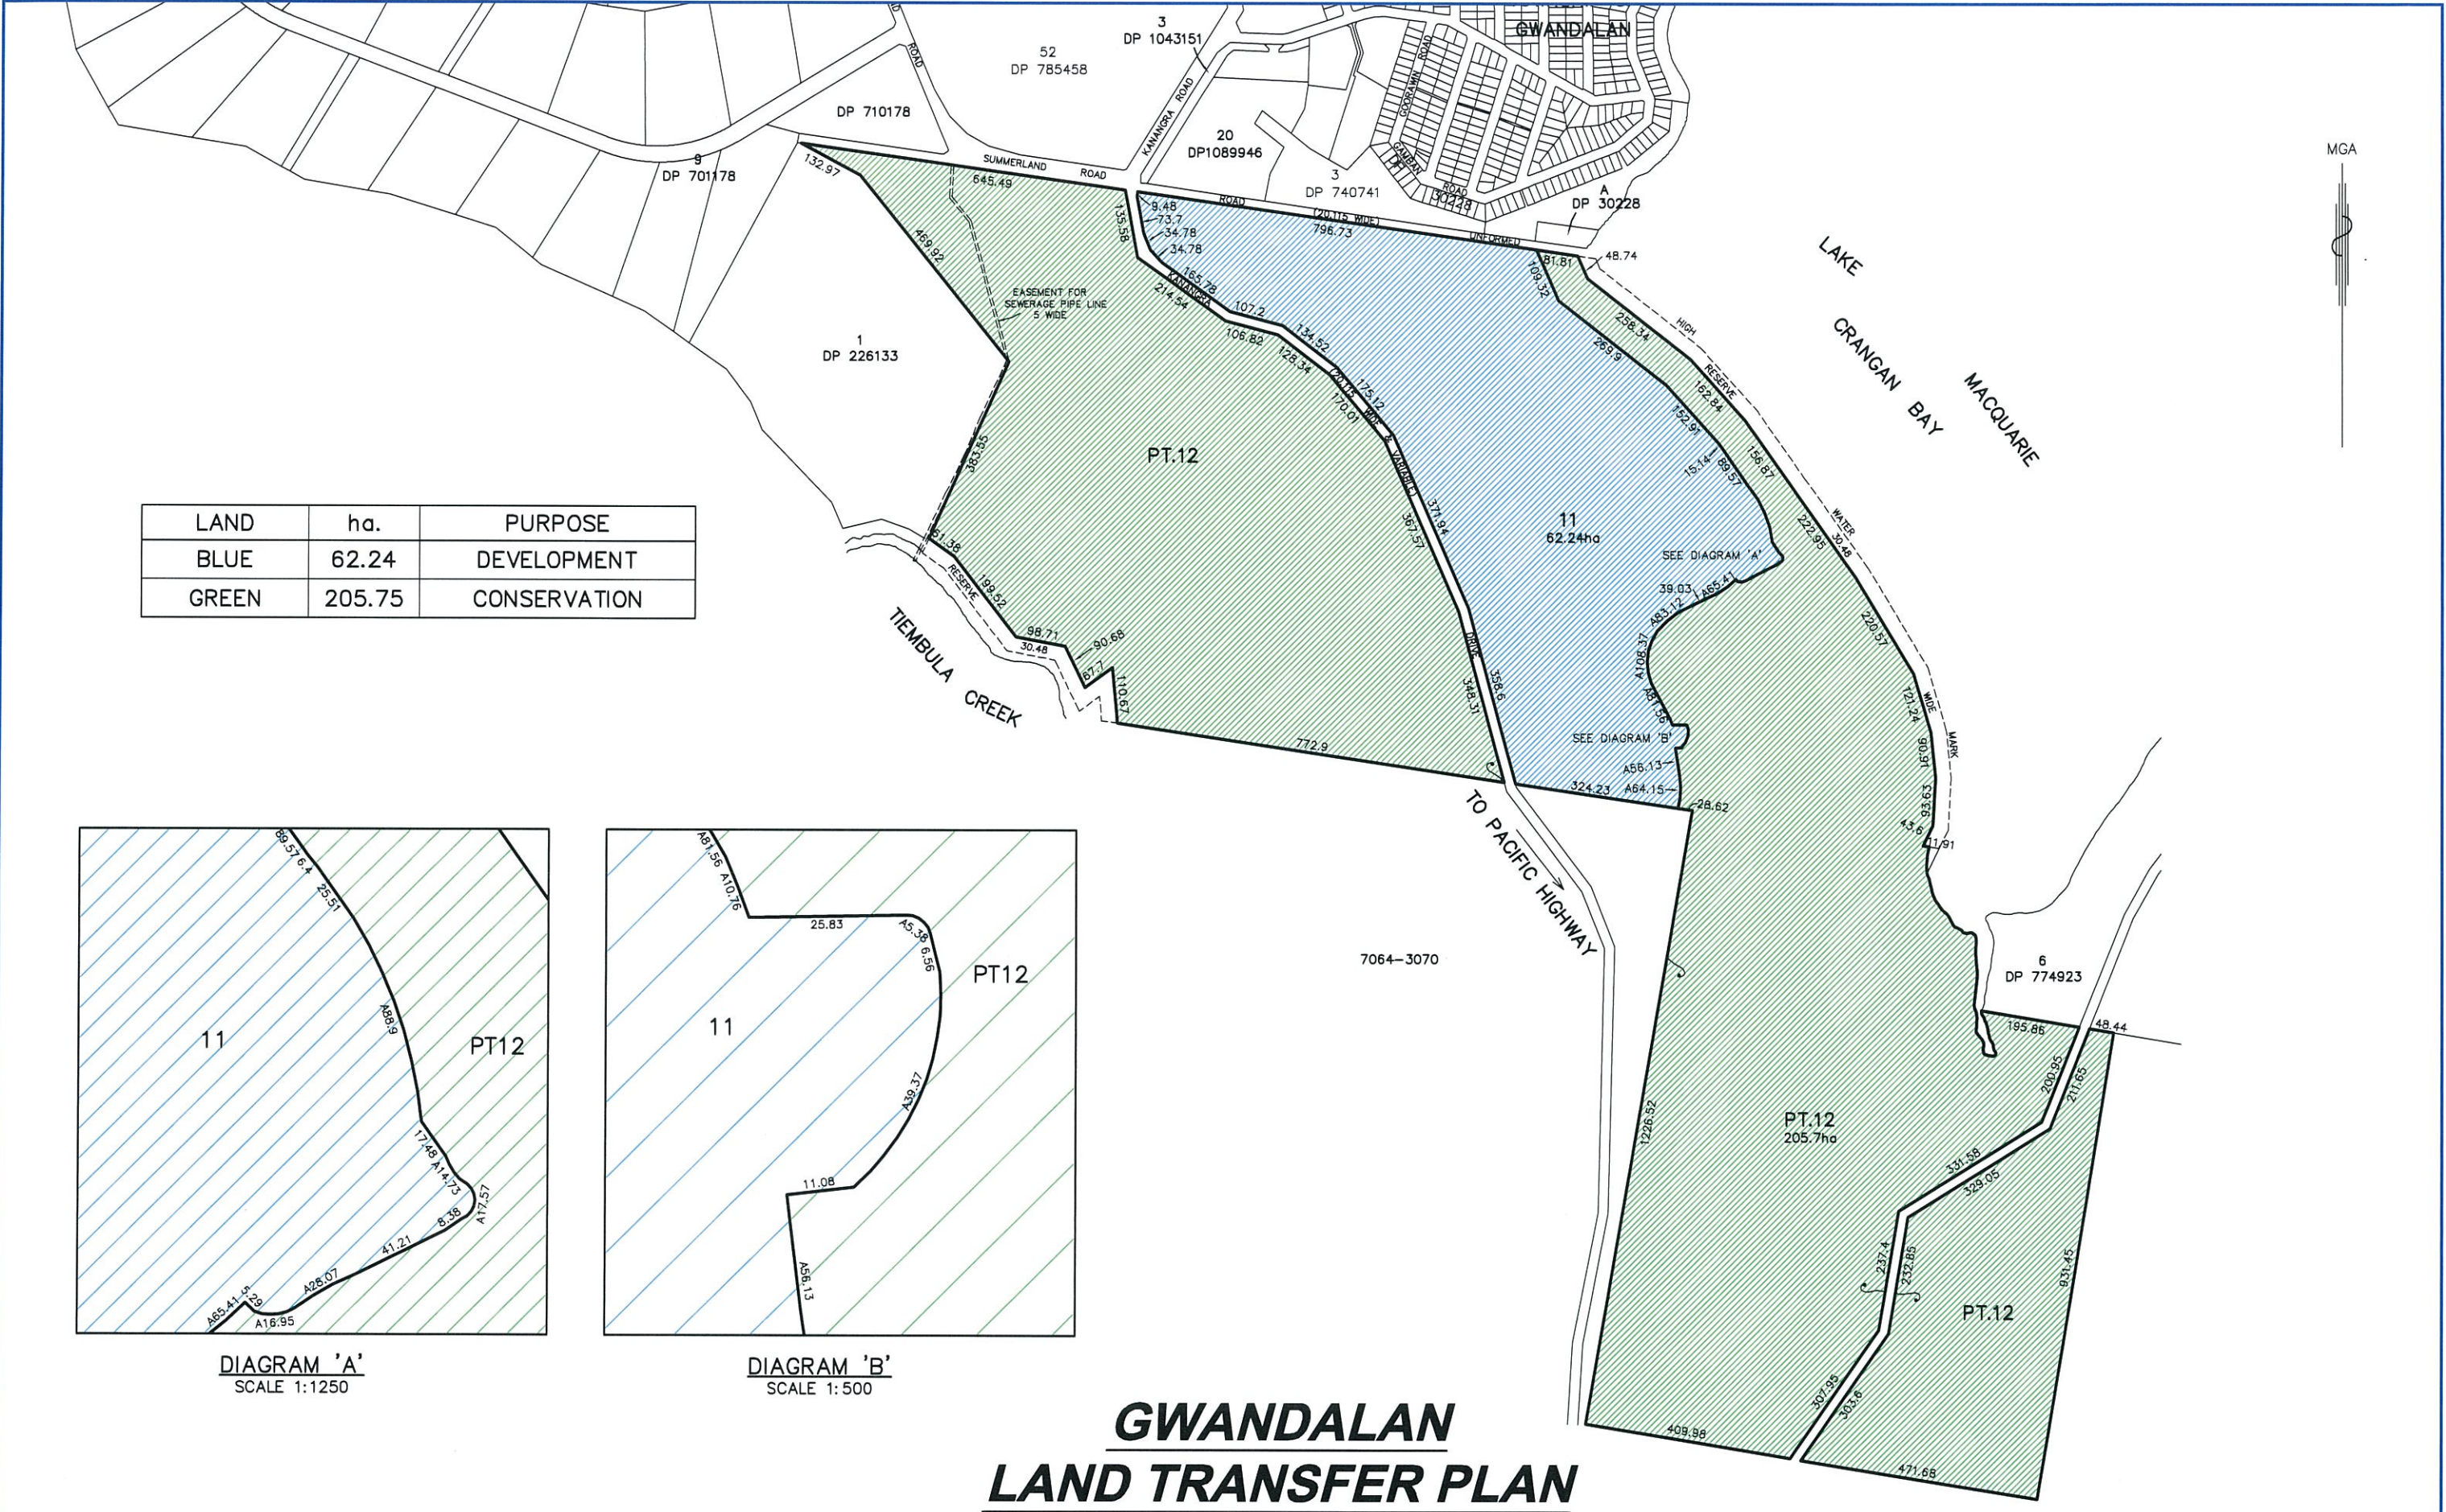


DIAGRAM 'A'
SCALE 1:1250

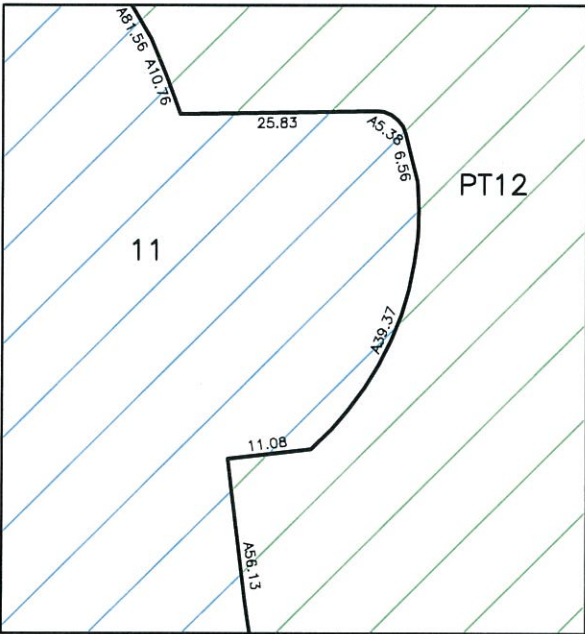


DIAGRAM 'B'
SCALE 1:500

GWANDALAN LAND TRANSFER PLAN

REVISIONS					COPYRIGHT NOTICE THIS DOCUMENT REMAINS THE PROPERTY OF MONTEATH & POWYS PTY LTD. ©		 Monteath & Powys Pty Ltd ACN 000 861 110 SURVEYING PLANNING ENGINEERING DESIGN PROJECT MANAGEMENT 125 Bull Street Newcastle NSW 2300 PO Box 726 Newcastle NSW 2300 T 61 2 4926 1388 F 61 2 4926 3475 E survey@monteathpowys.com.au W www.monteathpowys.com.au	Surveyed	Drafted SVET	Client	COAL & ALLIED	Sheet No.
	D	TABLE AMENDED TO SHOW PURPOSE	AJM	08/11/2010	Drawn MAK	Checked RJM			1			
	C	CYPEROID HEATH REVISION TO BDY - AREAS REVISED	MAK	28/01/2009	CONDITIONS OF USE THIS DOCUMENT MAY ONLY BE USED BY THE CLIENT FOR THE PURPOSE FOR WHICH IT WAS COMMISSIONED. USE OF THE DOCUMENT FOR ANY OTHER PURPOSE IS NOT PERMITTED UNLESS PRIOR WRITTEN APPROVAL HAS BEEN OBTAINED FROM MONTEATH & POWYS PTY LTD.			REGISTERED SURVEYOR		Title	Revision	
	B	REVISED AREAS	AJM	05/09/2008	Scale @A1 : 1:6000 @A3 : 1:12000			Original Size	PLAN OF PROPOSED SUBDIVISION OF LOT 2 DP 1043151 AND LOT 57 DP 755266 KANANGRA ROAD, GWANDALAN			D
	No	Revision	Drawn	Date	DO NOT SCALE			A1	CAD File: 07183U.dwg	Ref No: 07/183	Date: 25/08/2008	