


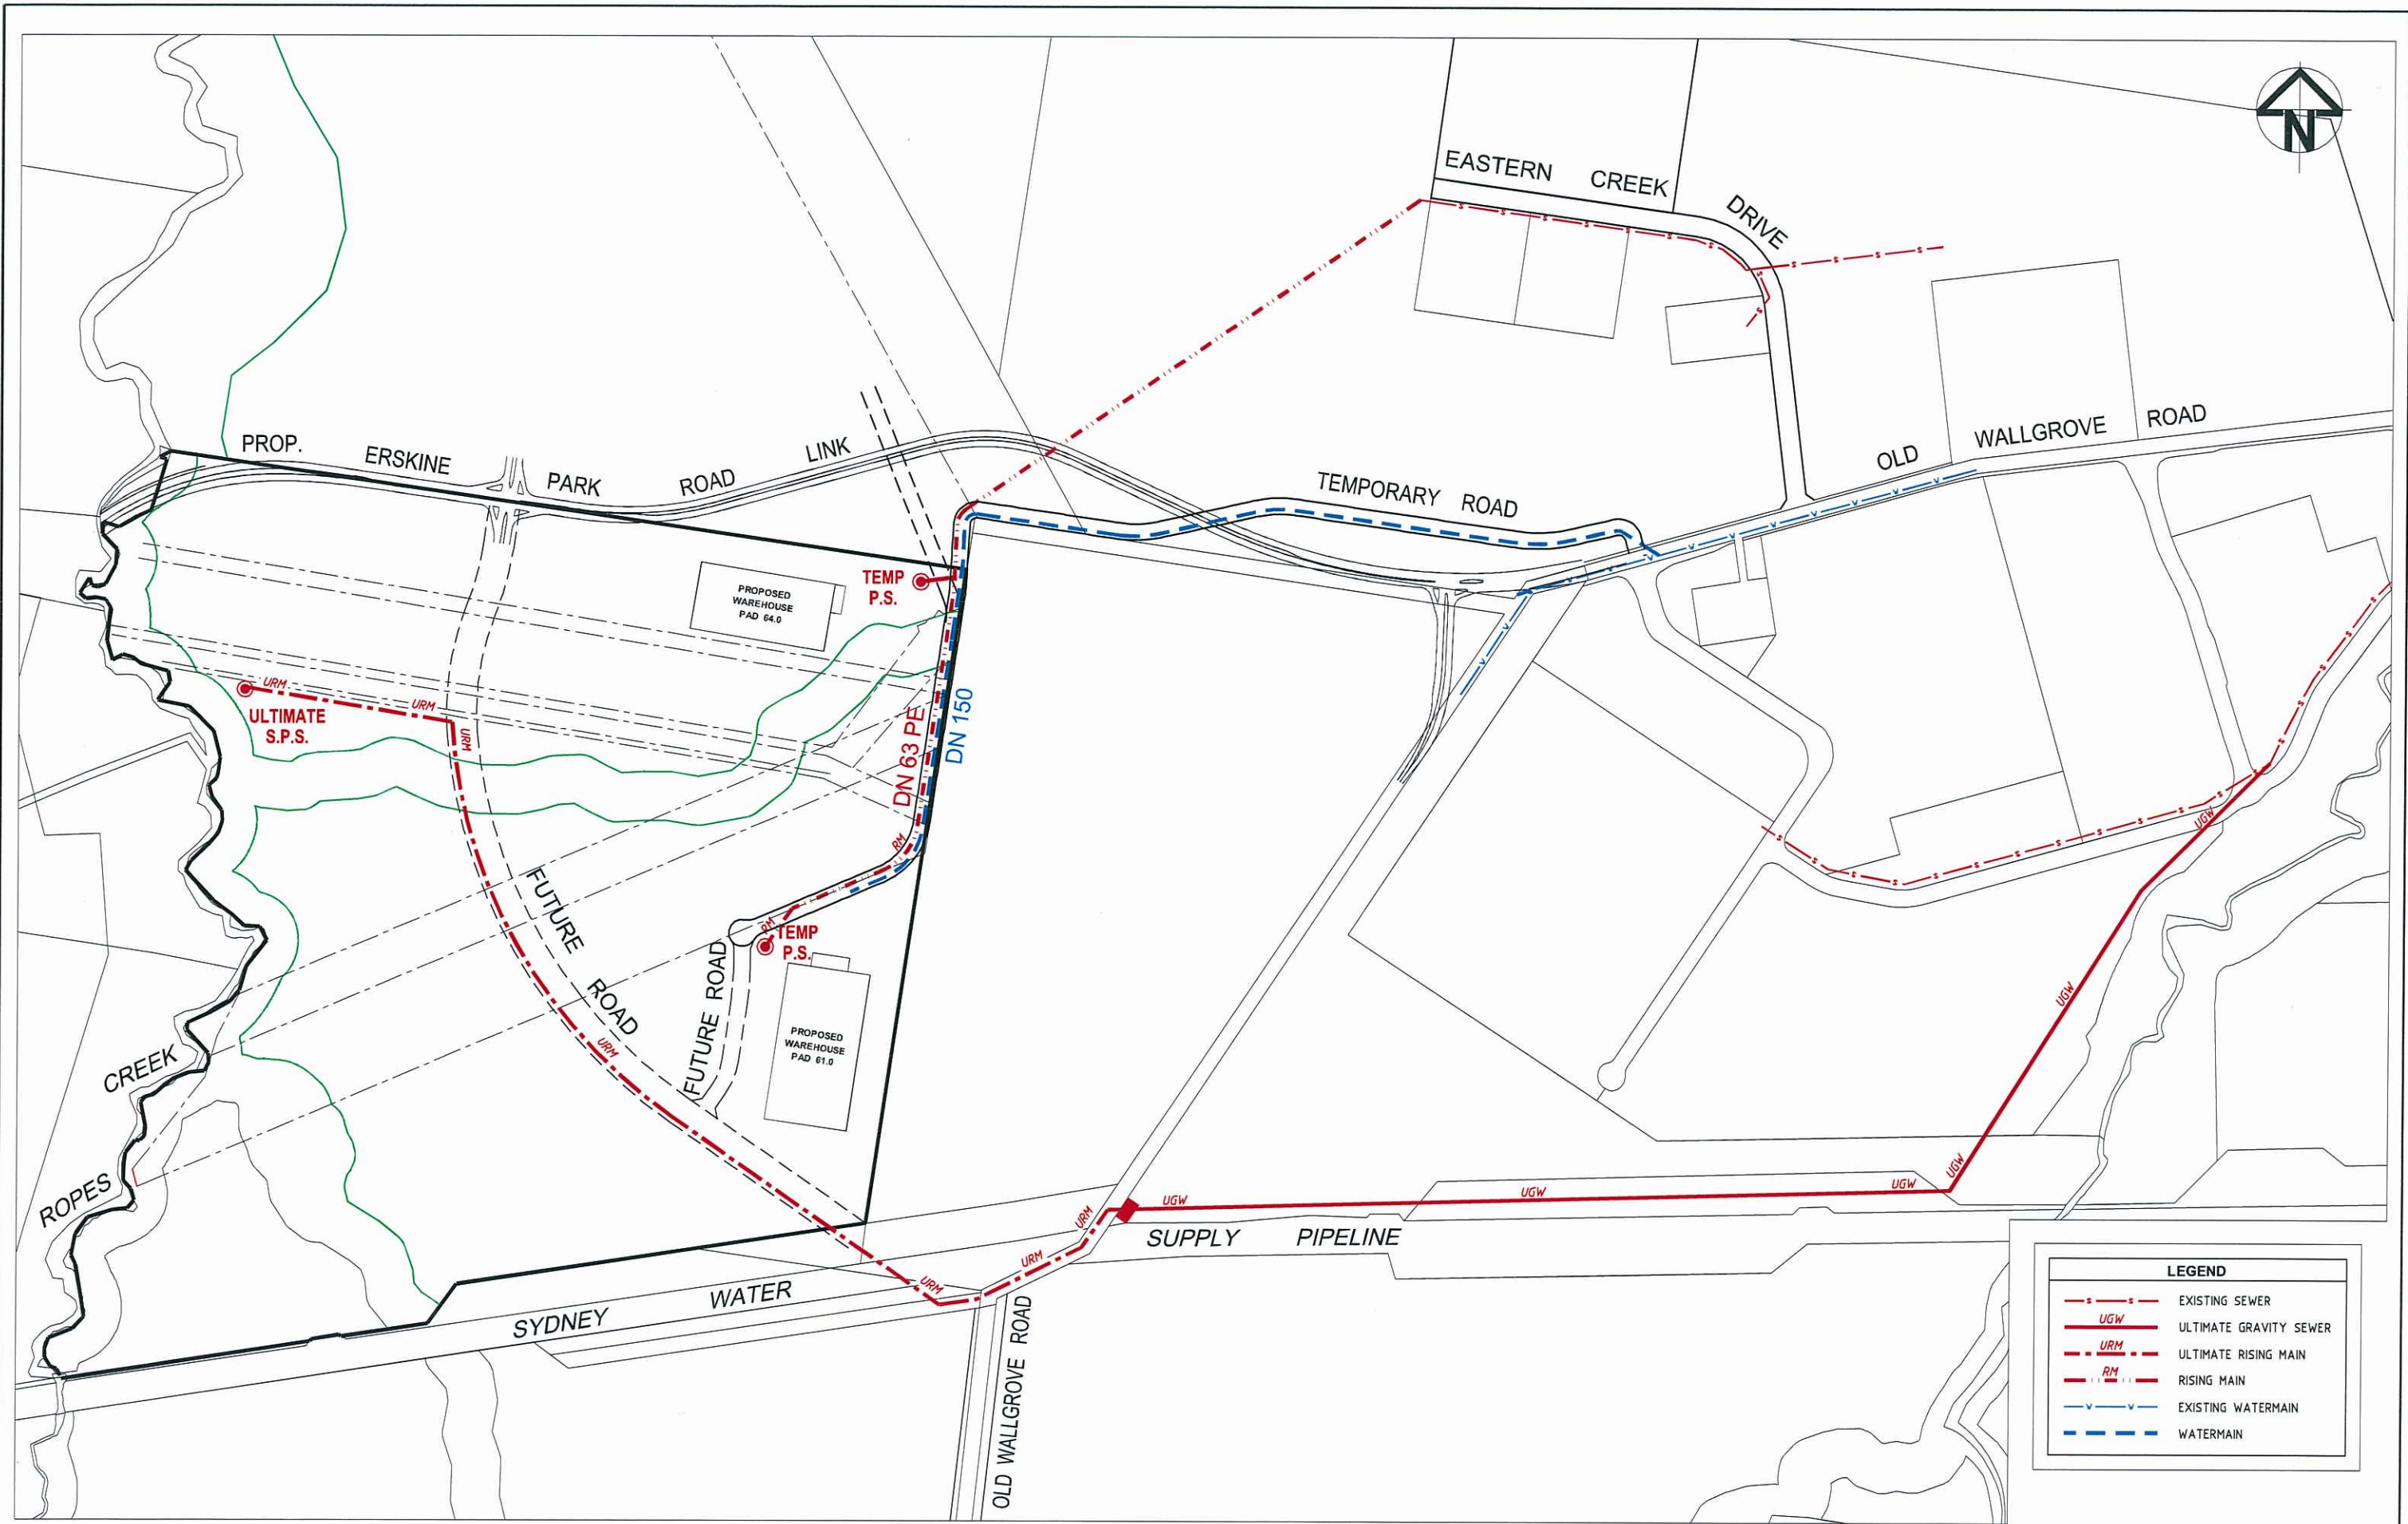

LEGEND	
	EXISTING SEWER
	ULTIMATE GRAVITY SEWER
	ULTIMATE RISING MAIN
	RISING MAIN
	EXISTING WATERMAIN
	WATERMAIN

Saved: 20/07/2010, By: angelo.cavallaro
H:\X10134\X10134 - Ropes Creek Industrial Subdivision\Planning\Final\X10134-SP-1.dwg

REDUCTION RATIO					
PLAN	1:4000	@	A1		
	1:8000	@	A3		
DATUM	A.H.D.	DESIGN	PF	CHECKED	PF
SURVEY	TRACED	AC	DATE	27-7-10	



Disclaimer and Copyright:
ALL DIMENSIONS TO BE
CHECKED ON SITE BY
SUPERINTENDANT PRIOR TO
CONSTRUCTION. USE WRITTEN
DIMENSIONS ONLY, DO NOT
SCALE.

ISO 9001
Lic 4084

© Brown Consulting (NSW) Pty Ltd


Brown Consulting (NSW) Pty Ltd
Level 2, 2 Bursbank Place, Newwest Business Park Baulkham Hills NSW Australia 2153
Telephone: 02 8808 5000 Facsimile: 02 8808 5099

Sydney
Canberra
Brisbane
Melbourne
Singapore

JACFIN PTY LTD

PROPOSED DEVELOPMENT OF ROPES CREEK INDUSTRIAL	
SEWER & WATER LOCATION PLAN	

1	WATERMAIN REVISED	28-7-10
0	ORIGINAL ISSUE	27-7-10
ISSUE	DESCRIPTION	DATE
DRAWING No.	X10134-SP-1	AMEND.
		1
SHEET 1 OF 1 SHEETS		

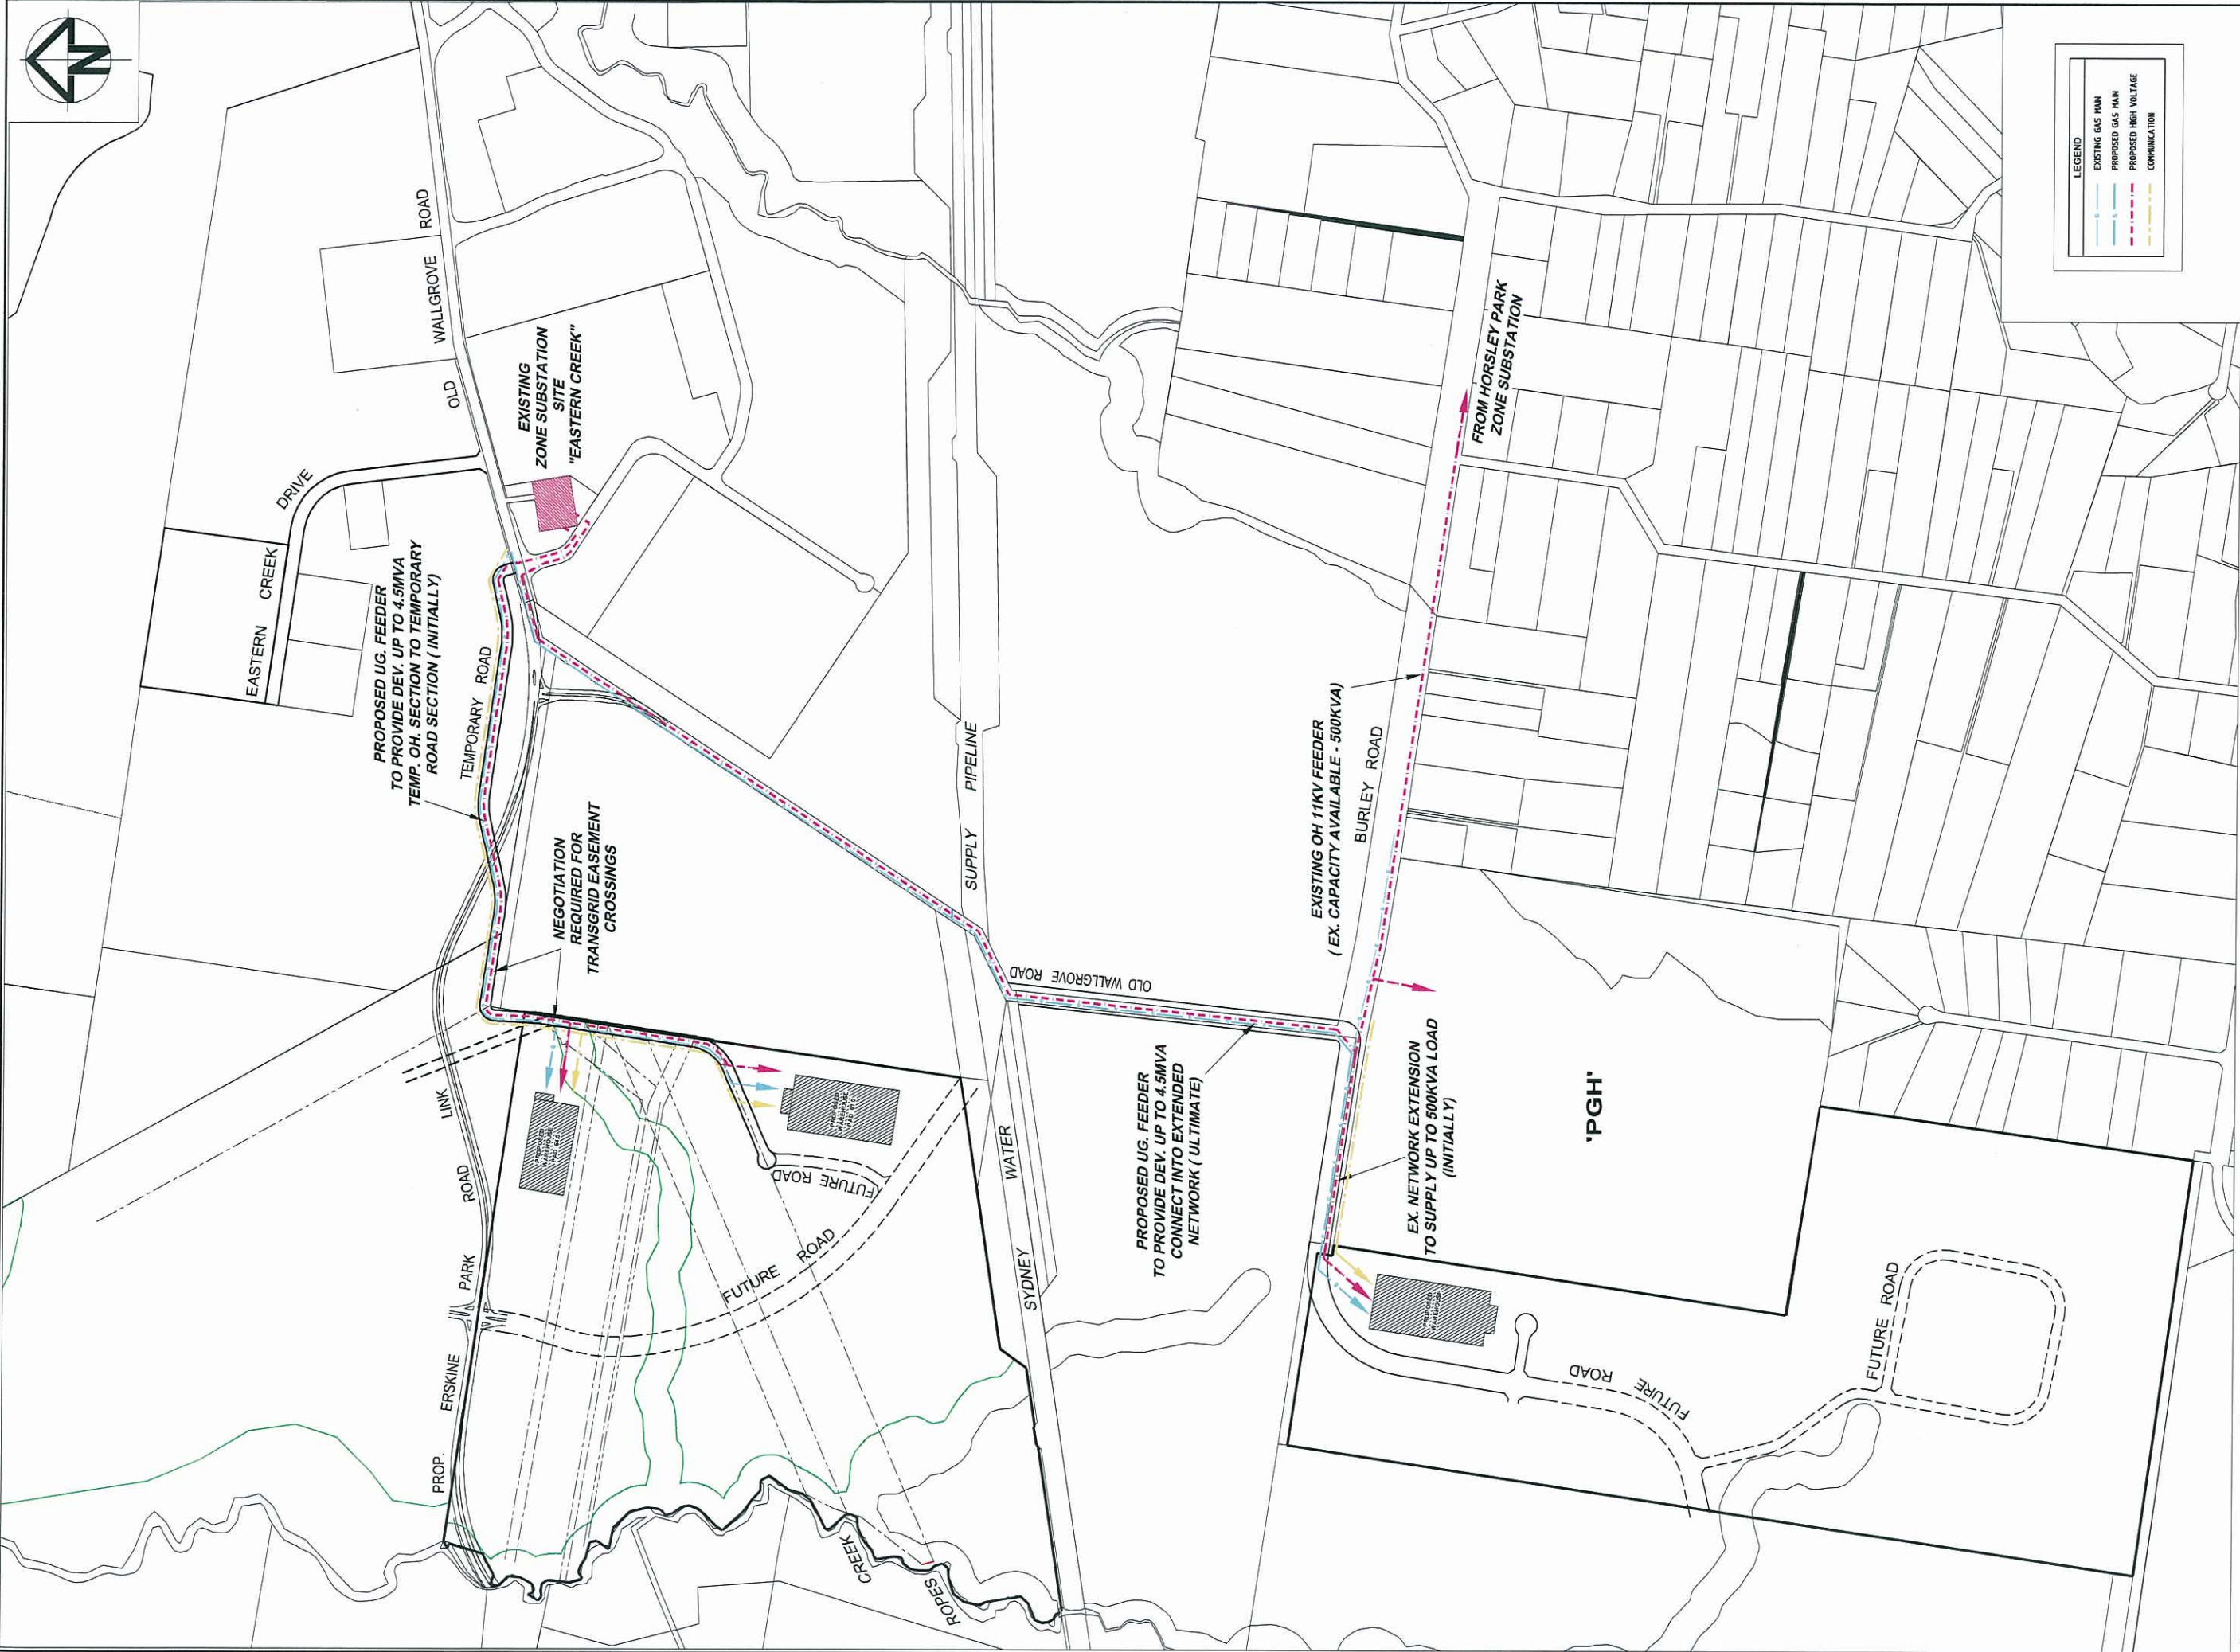

A3
1:12000
0 50 100 150 200 250 300
16000
A1

REDUCTION RATIO
PLAN 16000 @ A1, 1:12000 @ A3

DATUM A.H.D. DESIGN PF CHECKED PF

SURVEY TRACKED AC DATE 27-7-18

Disclaimer and Copyright:



JACFIN PTY LTD
PROPOSED DEVELOPMENT OF
ROPES CREEK & HORSLEY PARK INDUSTRIAL
SERVICES LOCATION PLAN

0 ORIGINAL ISSUE 27-7-18
0 ISSUE DESCRIPTION DATE
DRAWING No. X10134-SP-1
SHEET 1 OF 1 SHEETS
0