


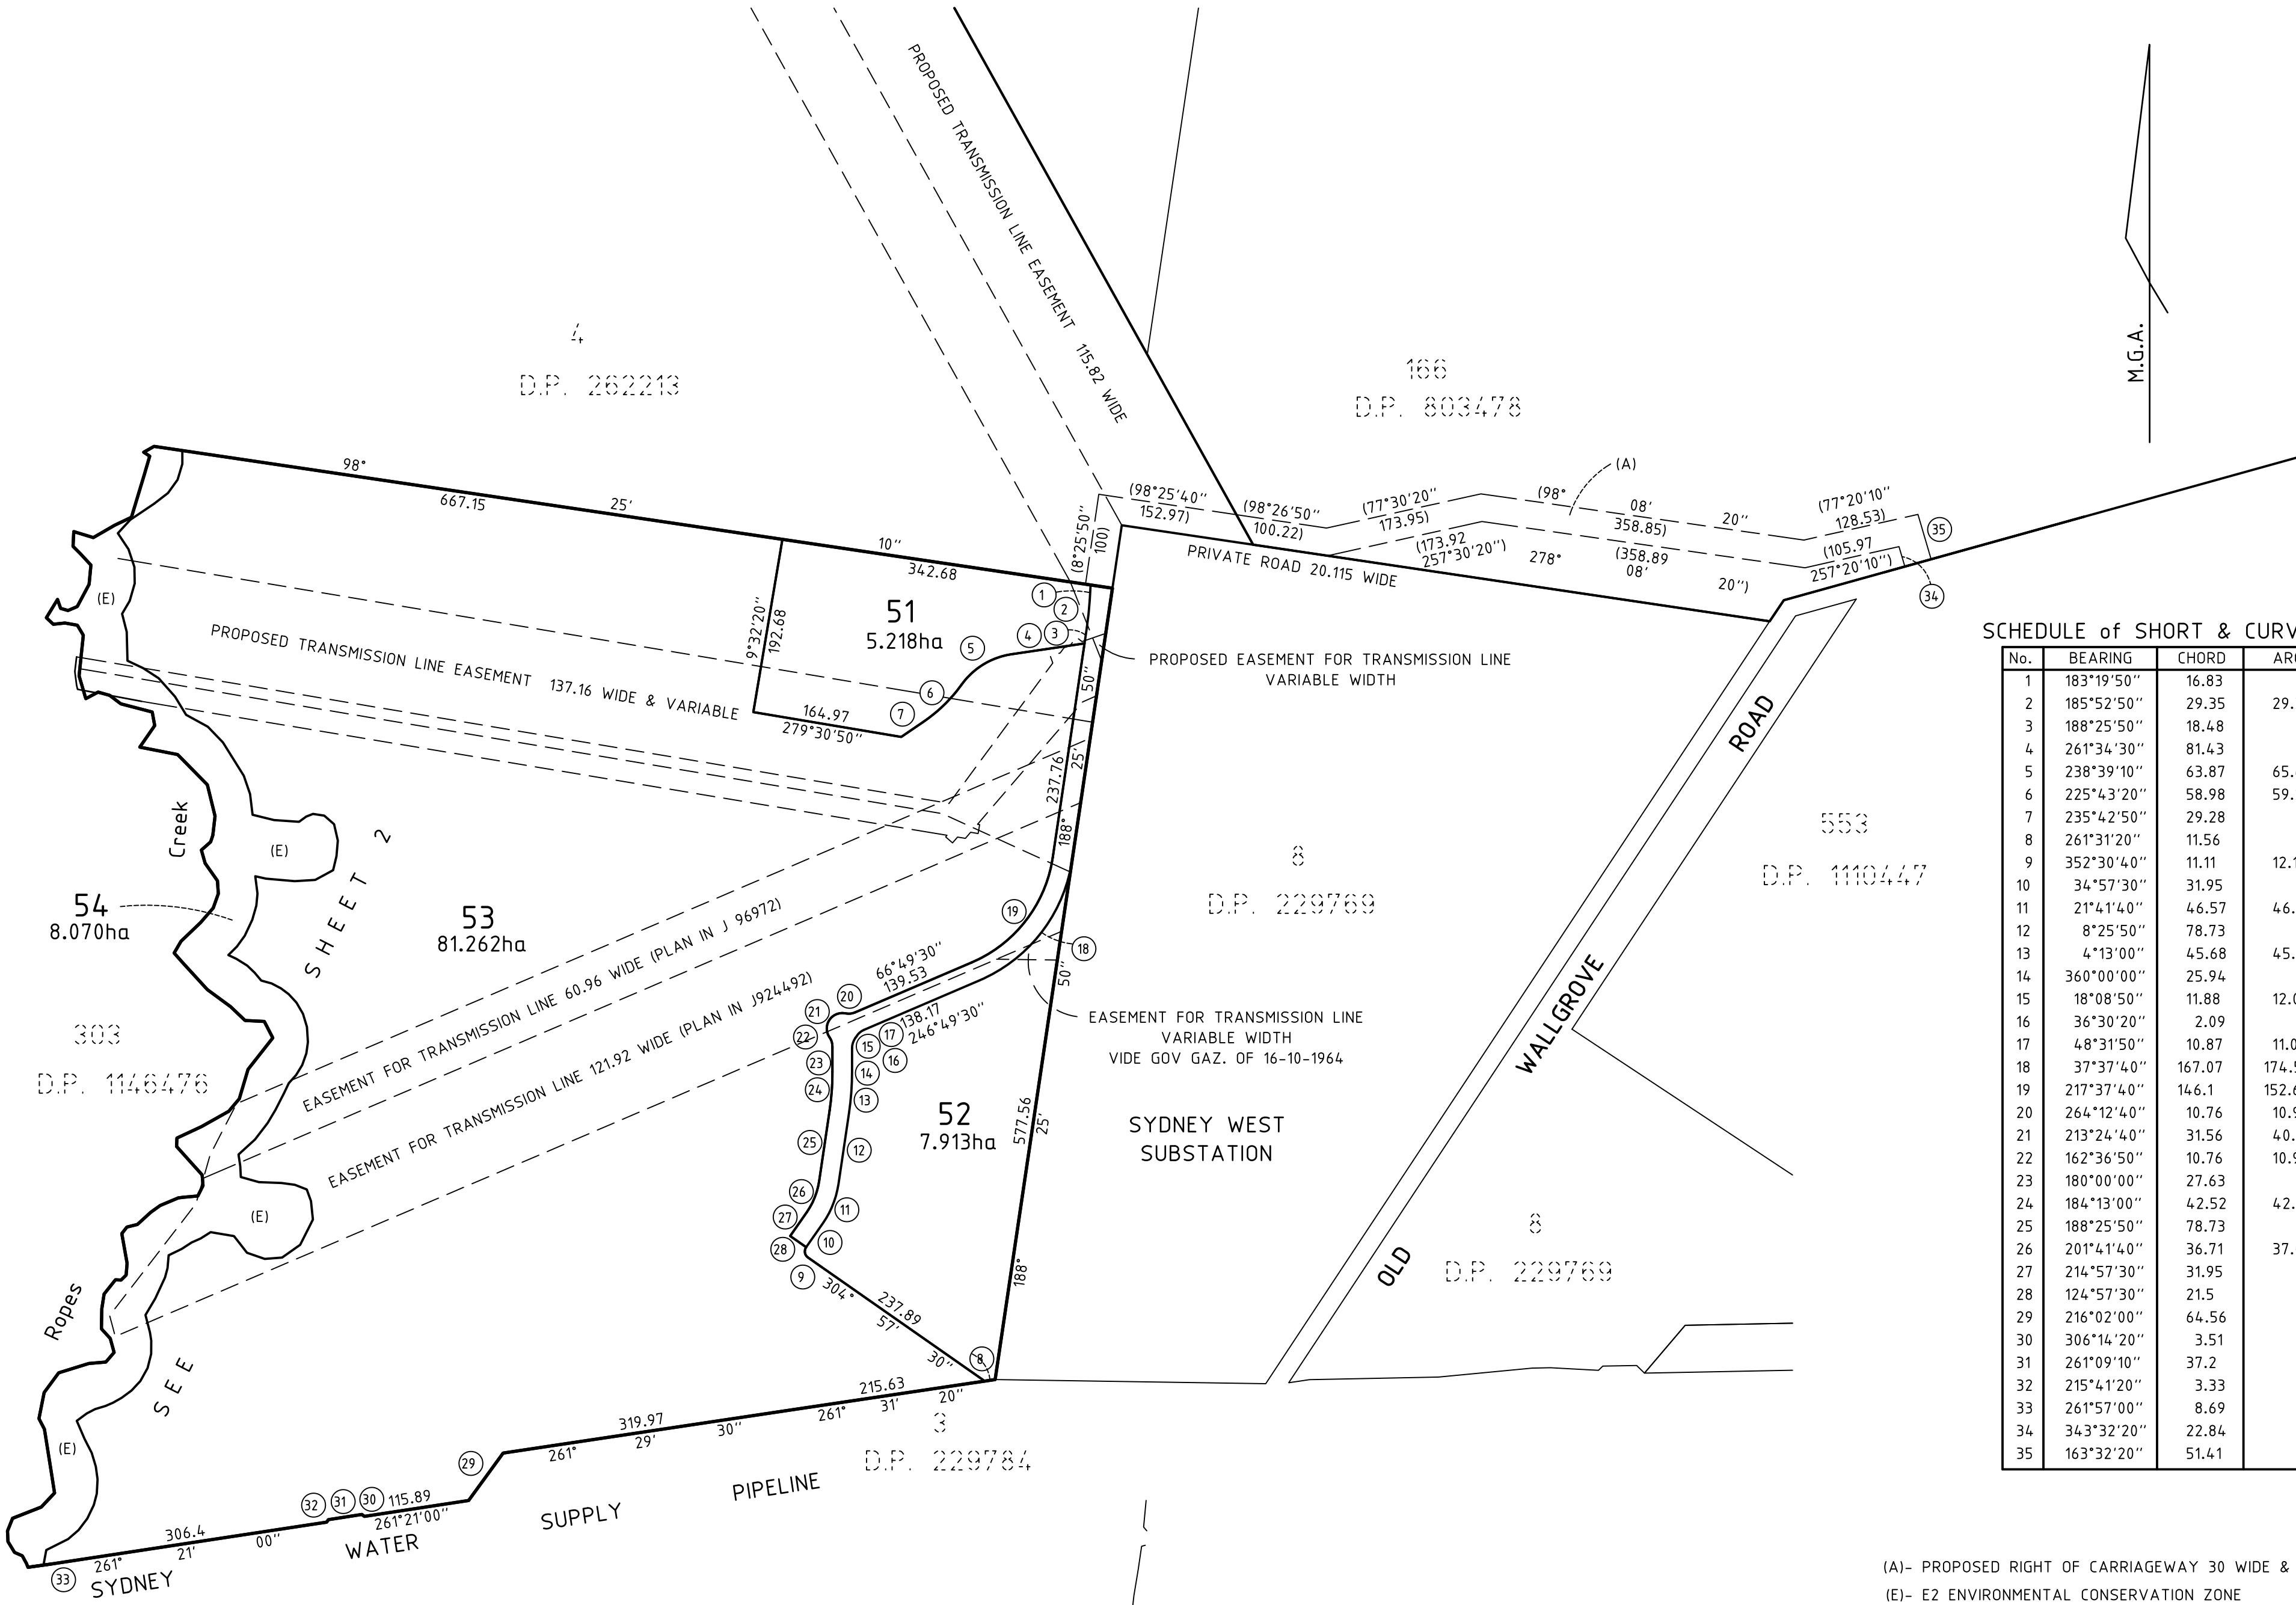

SCHEDULE of SHORT & CURVED BOUNDARIES

No.	BEARING	CHORD	ARC	RADIUS
1	183°19'50"	16.83		
2	185°52'50"	29.35	29.36	329.75
3	188°25'50"	18.48		
4	261°34'30"	81.43		
5	238°39'10"	63.87	65.61	82
6	225°43'20"	58.98	59.28	170
7	235°42'50"	29.28		
8	261°31'20"	11.56		
9	352°30'40"	11.11	12.18	8.29
10	34°57'30"	31.95		
11	21°41'40"	46.57	46.99	101.5
12	8°25'50"	78.73		
13	4°13'00"	45.68	45.73	310.75
14	360°00'00"	25.94		
15	18°08'50"	11.88	12.04	21.24
16	36°30'20"	2.09		
17	48°31'50"	10.87	11.05	17.63
18	37°37'40"	167.07	174.53	171.25
19	217°37'40"	146.1	152.62	149.75
20	264°12'40"	10.76	10.92	18
21	213°24'40"	31.56	40.46	17
22	162°36'50"	10.76	10.92	18
23	180°00'00"	27.63		
24	184°13'00"	42.52	42.56	289.25
25	188°25'50"	78.73		
26	201°41'40"	36.71	37.04	80
27	214°57'30"	31.95		
28	124°57'30"	21.5		
29	216°02'00"	64.56		
30	306°14'20"	3.51		
31	261°09'10"	37.2		
32	215°41'20"	3.33		
33	261°57'00"	8.69		
34	343°32'20"	22.84		
35	163°32'20"	51.41		

(A)- PROPOSED RIGHT OF CARRIAGEWAY 30 WIDE & VARIABLE
(E)- E2 ENVIRONMENTAL CONSERVATION ZONE

DRAFT ONLY!

Surveyor : ANTHONY MICHAEL ATKINS Date of Survey : Surveyor's Ref : 5-104650	PLAN OF SUBDIVISION OF LOT 5 IN DP 262213	LGA: BLACKTOWN Locality : ROPES CREEK Subdivision No: Lengths are in metres. Reduction Ratio 1:5000	Registered	DP
--	---	--	------------	----

No.	BEARING	CHORD	ARC	RADIUS	No.	BEARING	CHORD	ARC	RADIUS
1	10°45'10"	16.86			54	7°38'40"	12.4		
2	63°15'00"	26.87			55	356°21'30"	16.75		
3	49°25'30"	15.08			56	343°09'10"	14.99		
4	37°00'00"	15.96			57	329°53'30"	14.32		
5	25°37'30"	16.53			58	317°31'50"	12.46		
6	14°51'50"	12.92			59	307°05'50"	10.82		
7	3°06'50"	15.8			60	297°17'30"	11.58		
8	352°14'40"	14.06			61	285°43'10"	11.77		
9	343°19'10"	15.62			62	320°00'10"	11.37		
10	332°54'50"	17.44			63	313°33'20"	11.23		
11	336°54'10"	21.67			64	302°12'40"	13.92		
12	53°31'10"	13.67			65	294°59'50"	10.01		
13	62°30'50"	10.35			66	45°29'20"	13.32		
14	73°22'20"	11.74			67	35°59'00"	14.77		
15	66°39'40"	9.06			68	25°12'30"	19.42		
16	60°31'20"	10.93			69	15°45'40"	16.03		
17	53°44'00"	13.57			70	5°44'30"	13.44		
18	42°51'20"	14.29			71	352°43'50"	19.16		
19	29°08'00"	16.38			72	102°36'00"	12.06		
20	14°02'10"	15.91			73	95°00'50"	31.69		
21	0°33'00"	14.6			74	86°37'30"	22.6		
22	351°04'30"	9.09			75	61°27'50"	22.41		
23	345°39'30"	19.94			76	13°26'00"	15.87		
24	30°36'50"	21.18			77	5°05'10"	17.29		
25	24°48'30"	25.43			78	346°49'20"	18.49		
26	15°15'10"	10.5			79	311°11'50"	14.26		
27	4°55'30"	14.33			80	278°46'10"	12.6		
28	64°16'00"	16.04			81	247°59'20"	8.03		
29	57°02'30"	13.03			82	234°00'20"	9.71		
30	65°49'50"	10.72			83	274°00'50"	27.55		
31	57°43'10"	13.03			84	283°48'00"	24.35		
32	99°36'20"	26.13			85	353°12'20"	22.94		
33	142°04'00"	23.16			86	340°58'10"	21.27		
34	109°08'50"	20.67			87	328°04'10"	43.28		
35	85°33'50"	19.19			88	315°59'20"	23.94		
36	54°44'20"	24.36			89	298°53'00"	27.28		
37	26°43'10"	31.08			90	328°27'50"	23.43		
38	354°02'50"	20.4			91	318°24'30"	27.03		
39	340°04'00"	13.67			92	303°00'30"	20.55		
40	291°06'30"	13.96			93	295°10'50"	18.93		
41	277°49'50"	14.9			94	358°31'30"	31.72		
42	272°09'40"	24.89			95	345°42'00"	20.53		
43	285°53'10"	20.6			96	30°26'50"	16.55		
44	356°31'20"	11.97			97	15°56'50"	19.84		
45	351°39'10"	12.89			98	358°58'50"	18.11		
46	47°34'10"	24.55			99	341°43'00"	20.5		
47	37°32'00"	22.97			100	326°33'30"	21.23		
48	30°50'20"	16.74			101	42°26'50"	20.12		
49	27°04'50"	21.07			102	56°10'50"	31.65		
50	25°22'40"	11.62			103	52°26'50"	19.24		
51	41°30'30"	12.26			104	35°43'30"	18.1		
52	31°33'30"	12.73			105	16°46'50"	18.11		
53	19°32'50"	13.73			106	359°51'50"	14.69		



DP