


\\ns-3704-414-RIVERWOOD\SI\DWG
PLOT Date: 04.11.2010@10:38:52 User Name: cml
Cadd File: 13704CAD\DWG\3704-C-03.dwg

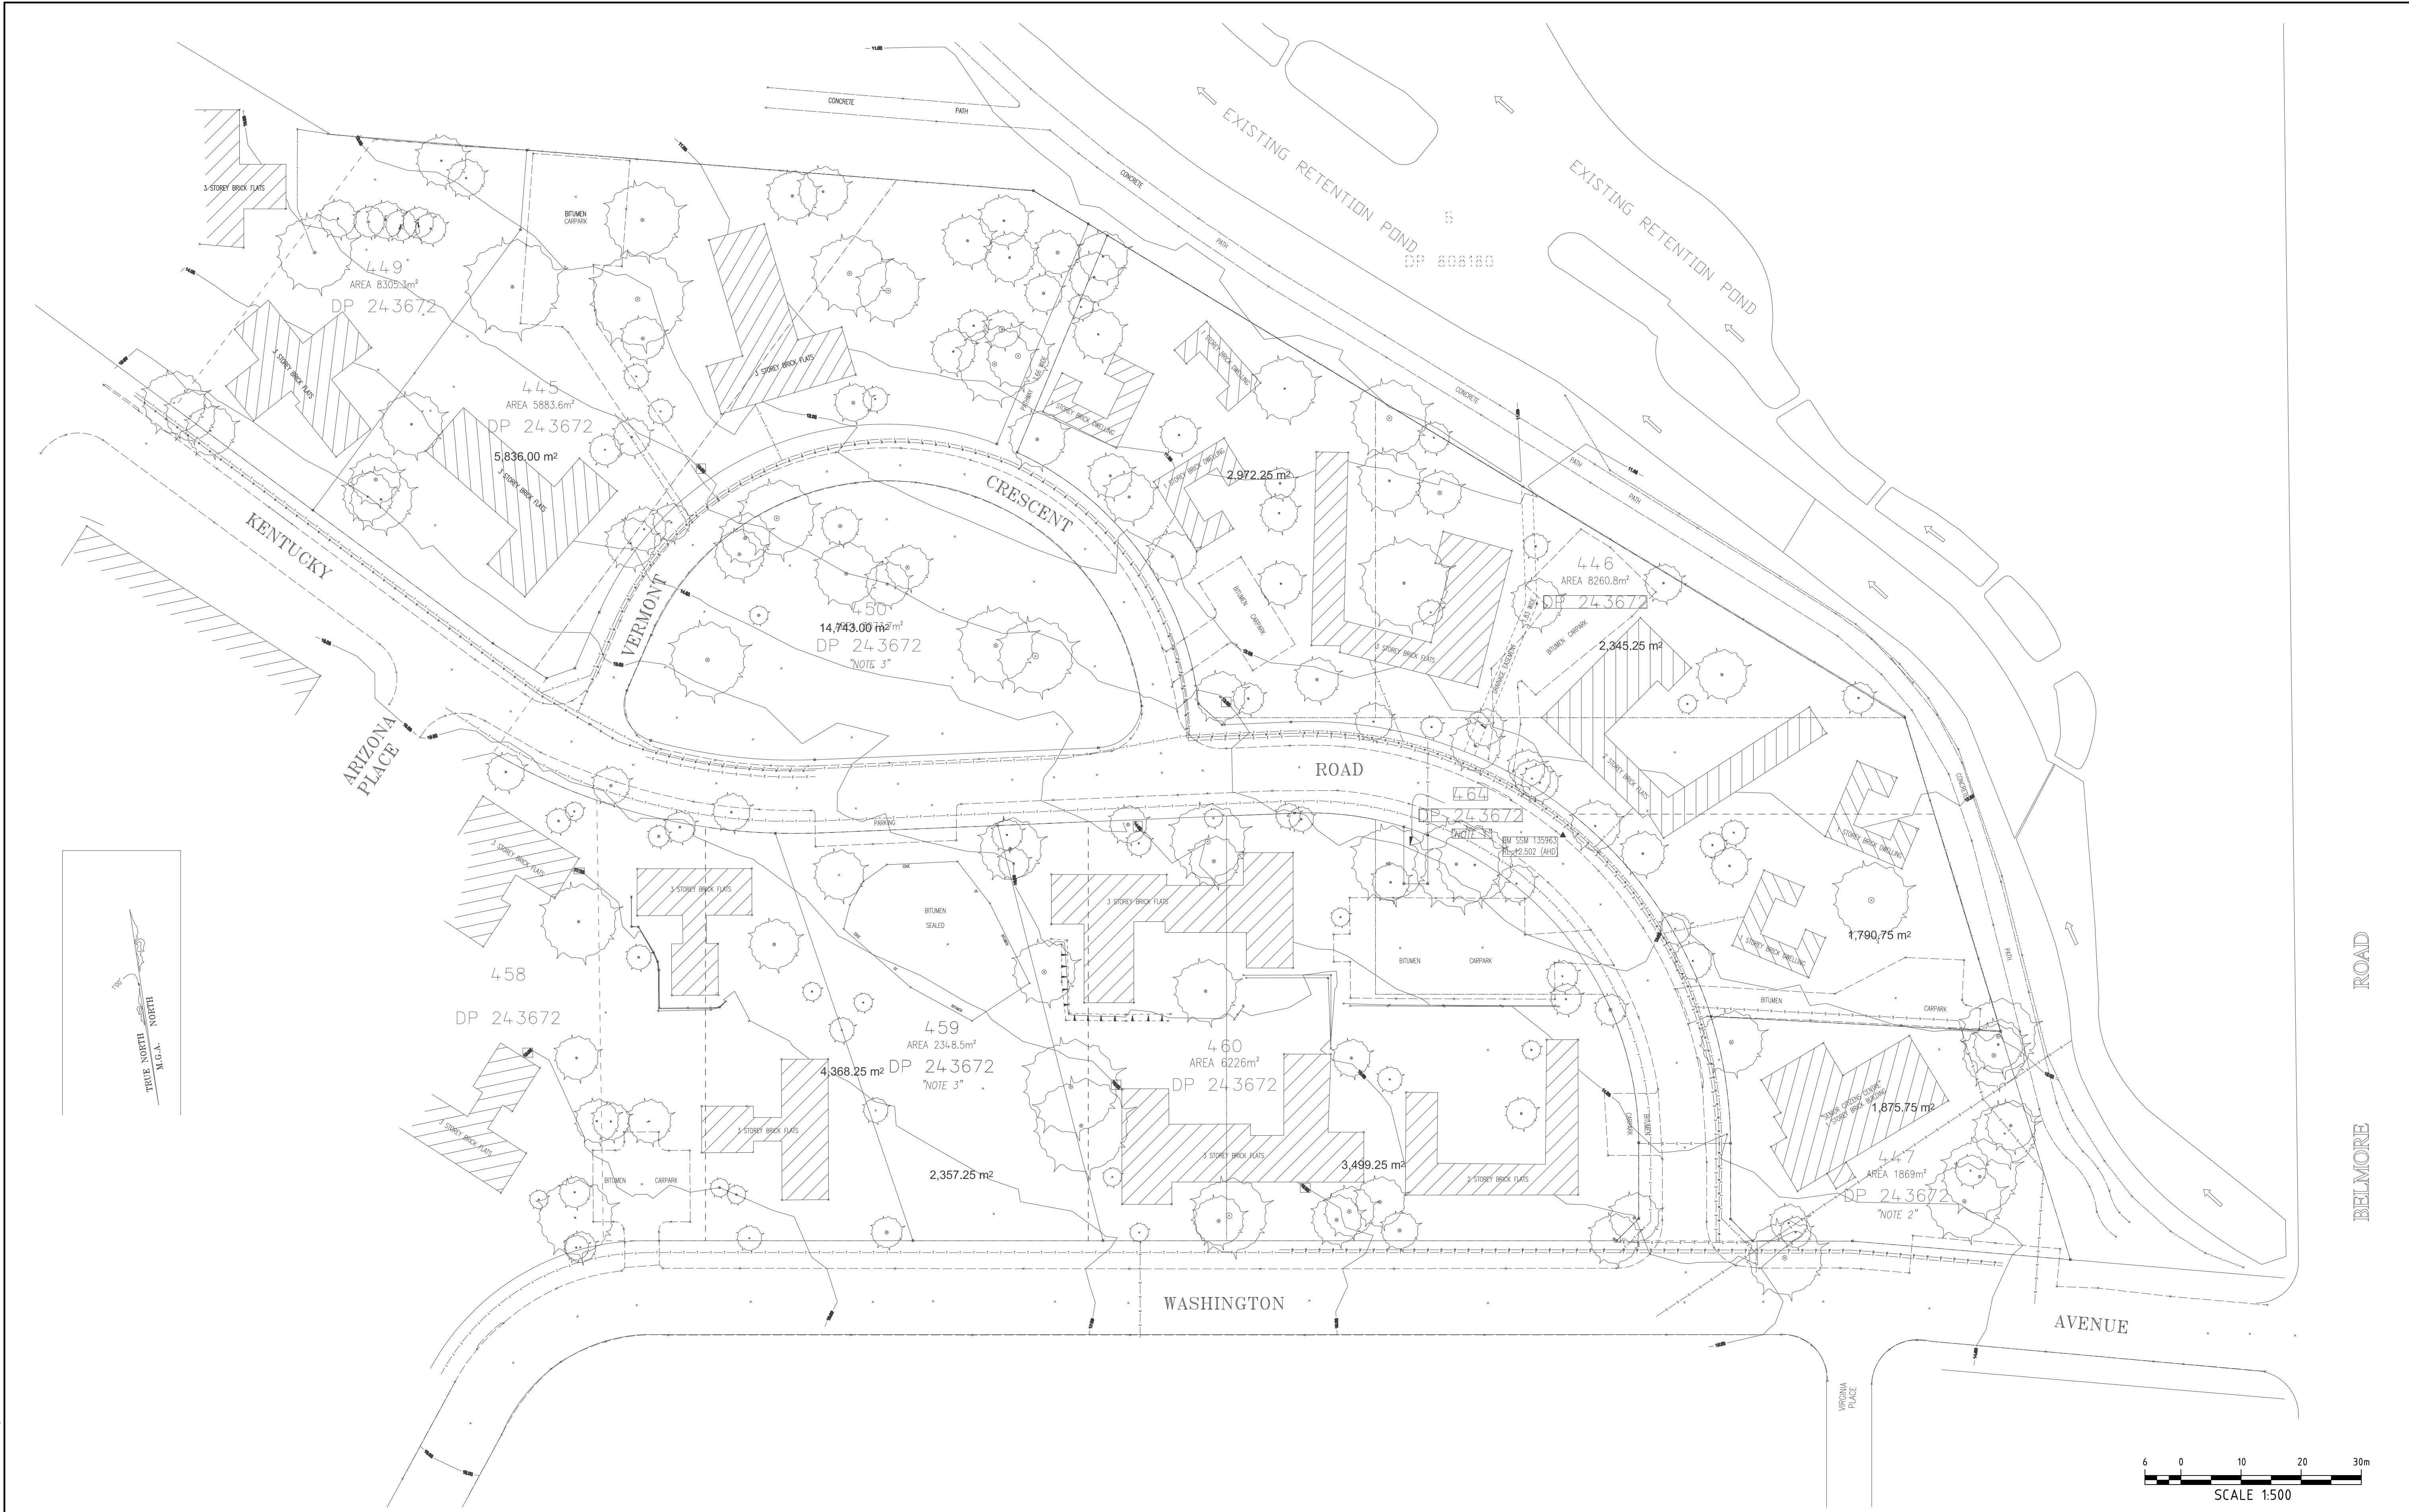

DO NOT SCALE FROM DRAWINGS. CHECK & VERIFY ALL DIMENSIONS & LEVELS BEFORE COMMENCEMENT OF ANY WORK. THIS DRAWING IS NOT TO BE COPIED IN PART OR WHOLE WITHOUT WRITTEN PERMISSION FROM WARREN SMITH AND PARTNERS.		NORTH POINT		NOTES 1. FOR TITLE, DRAWING LIST, LEGEND, ABBREVIATIONS & NOTES REFER TO DRAWING C-01 & C-02		<table><tr><th>ISSUE</th><th>AMENDMENT</th><th>DATE</th><th>ISSUE</th><th>AMENDMENT</th><th>DATE</th></tr><tr><td>A</td><td>PRELIMINARY ISSUE</td><td>29.10.10</td><td></td><td></td><td></td></tr><tr><td>B</td><td>PRELIMINARY ISSUE (GENERAL REVISION)</td><td>04.11.10</td><td></td><td></td><td></td></tr></table>		ISSUE	AMENDMENT	DATE	ISSUE	AMENDMENT	DATE	A	PRELIMINARY ISSUE	29.10.10				B	PRELIMINARY ISSUE (GENERAL REVISION)	04.11.10				<table><tr><td>CLIENT</td><td>HOUSING NSW & PAYCE COMMUNITIES P/L</td></tr><tr><td>PROJECT</td><td>RIVERWOOD NORTH RESIDENTIAL RENEWAL PROJECT</td></tr></table>		CLIENT	HOUSING NSW & PAYCE COMMUNITIES P/L	PROJECT	RIVERWOOD NORTH RESIDENTIAL RENEWAL PROJECT	Warren Smith & Partners Pty Ltd A 1st Floor, 123 Clarence Street, Sydney 2000 NSW Australia T 02 9299 1312 F 02 9290 1295 E wsp@warrensmith.com.au ABN 36 300 430 126 SERVING THE CONSTRUCTION INDUSTRY SINCE 1981 Consulting Engineers Hydraulic Services Civil Engineering Fire Protection Sydney Water Accredited • Water Servicing Co-ordinator • Design and Project Management		<table><tr><td colspan="2">TITLE</td><td colspan="2">EXISTING SITE SURVEY PLAN</td></tr><tr><td>SCALE</td><td>1:500</td><td>DRAWN</td><td>C.J.N.</td></tr><tr><td>DATE</td><td>OCTOBER 2010</td><td>DESIGNED</td><td>M.C.</td></tr><tr><td>JOB No.</td><td>3704</td><td>CHECKED</td><td>L.P.</td></tr><tr><td></td><td></td><td>ISSUE</td><td>B</td></tr><tr><td></td><td></td><td colspan="2">PRELIMINARY ISSUE</td></tr></table>		TITLE		EXISTING SITE SURVEY PLAN		SCALE	1:500	DRAWN	C.J.N.	DATE	OCTOBER 2010	DESIGNED	M.C.	JOB No.	3704	CHECKED	L.P.			ISSUE	B			PRELIMINARY ISSUE	
ISSUE	AMENDMENT	DATE	ISSUE	AMENDMENT	DATE	
A	PRELIMINARY ISSUE	29.10.10	
B	PRELIMINARY ISSUE (GENERAL REVISION)	04.11.10	
CLIENT	HOUSING NSW & PAYCE COMMUNITIES P/L	
PROJECT	RIVERWOOD NORTH RESIDENTIAL RENEWAL PROJECT	
TITLE		EXISTING SITE SURVEY PLAN	
SCALE	1:500	DRAWN	C.J.N.	
DATE	OCTOBER 2010	DESIGNED	M.C.	
JOB No.	3704	CHECKED	L.P.	
		ISSUE	B	
		PRELIMINARY ISSUE	