



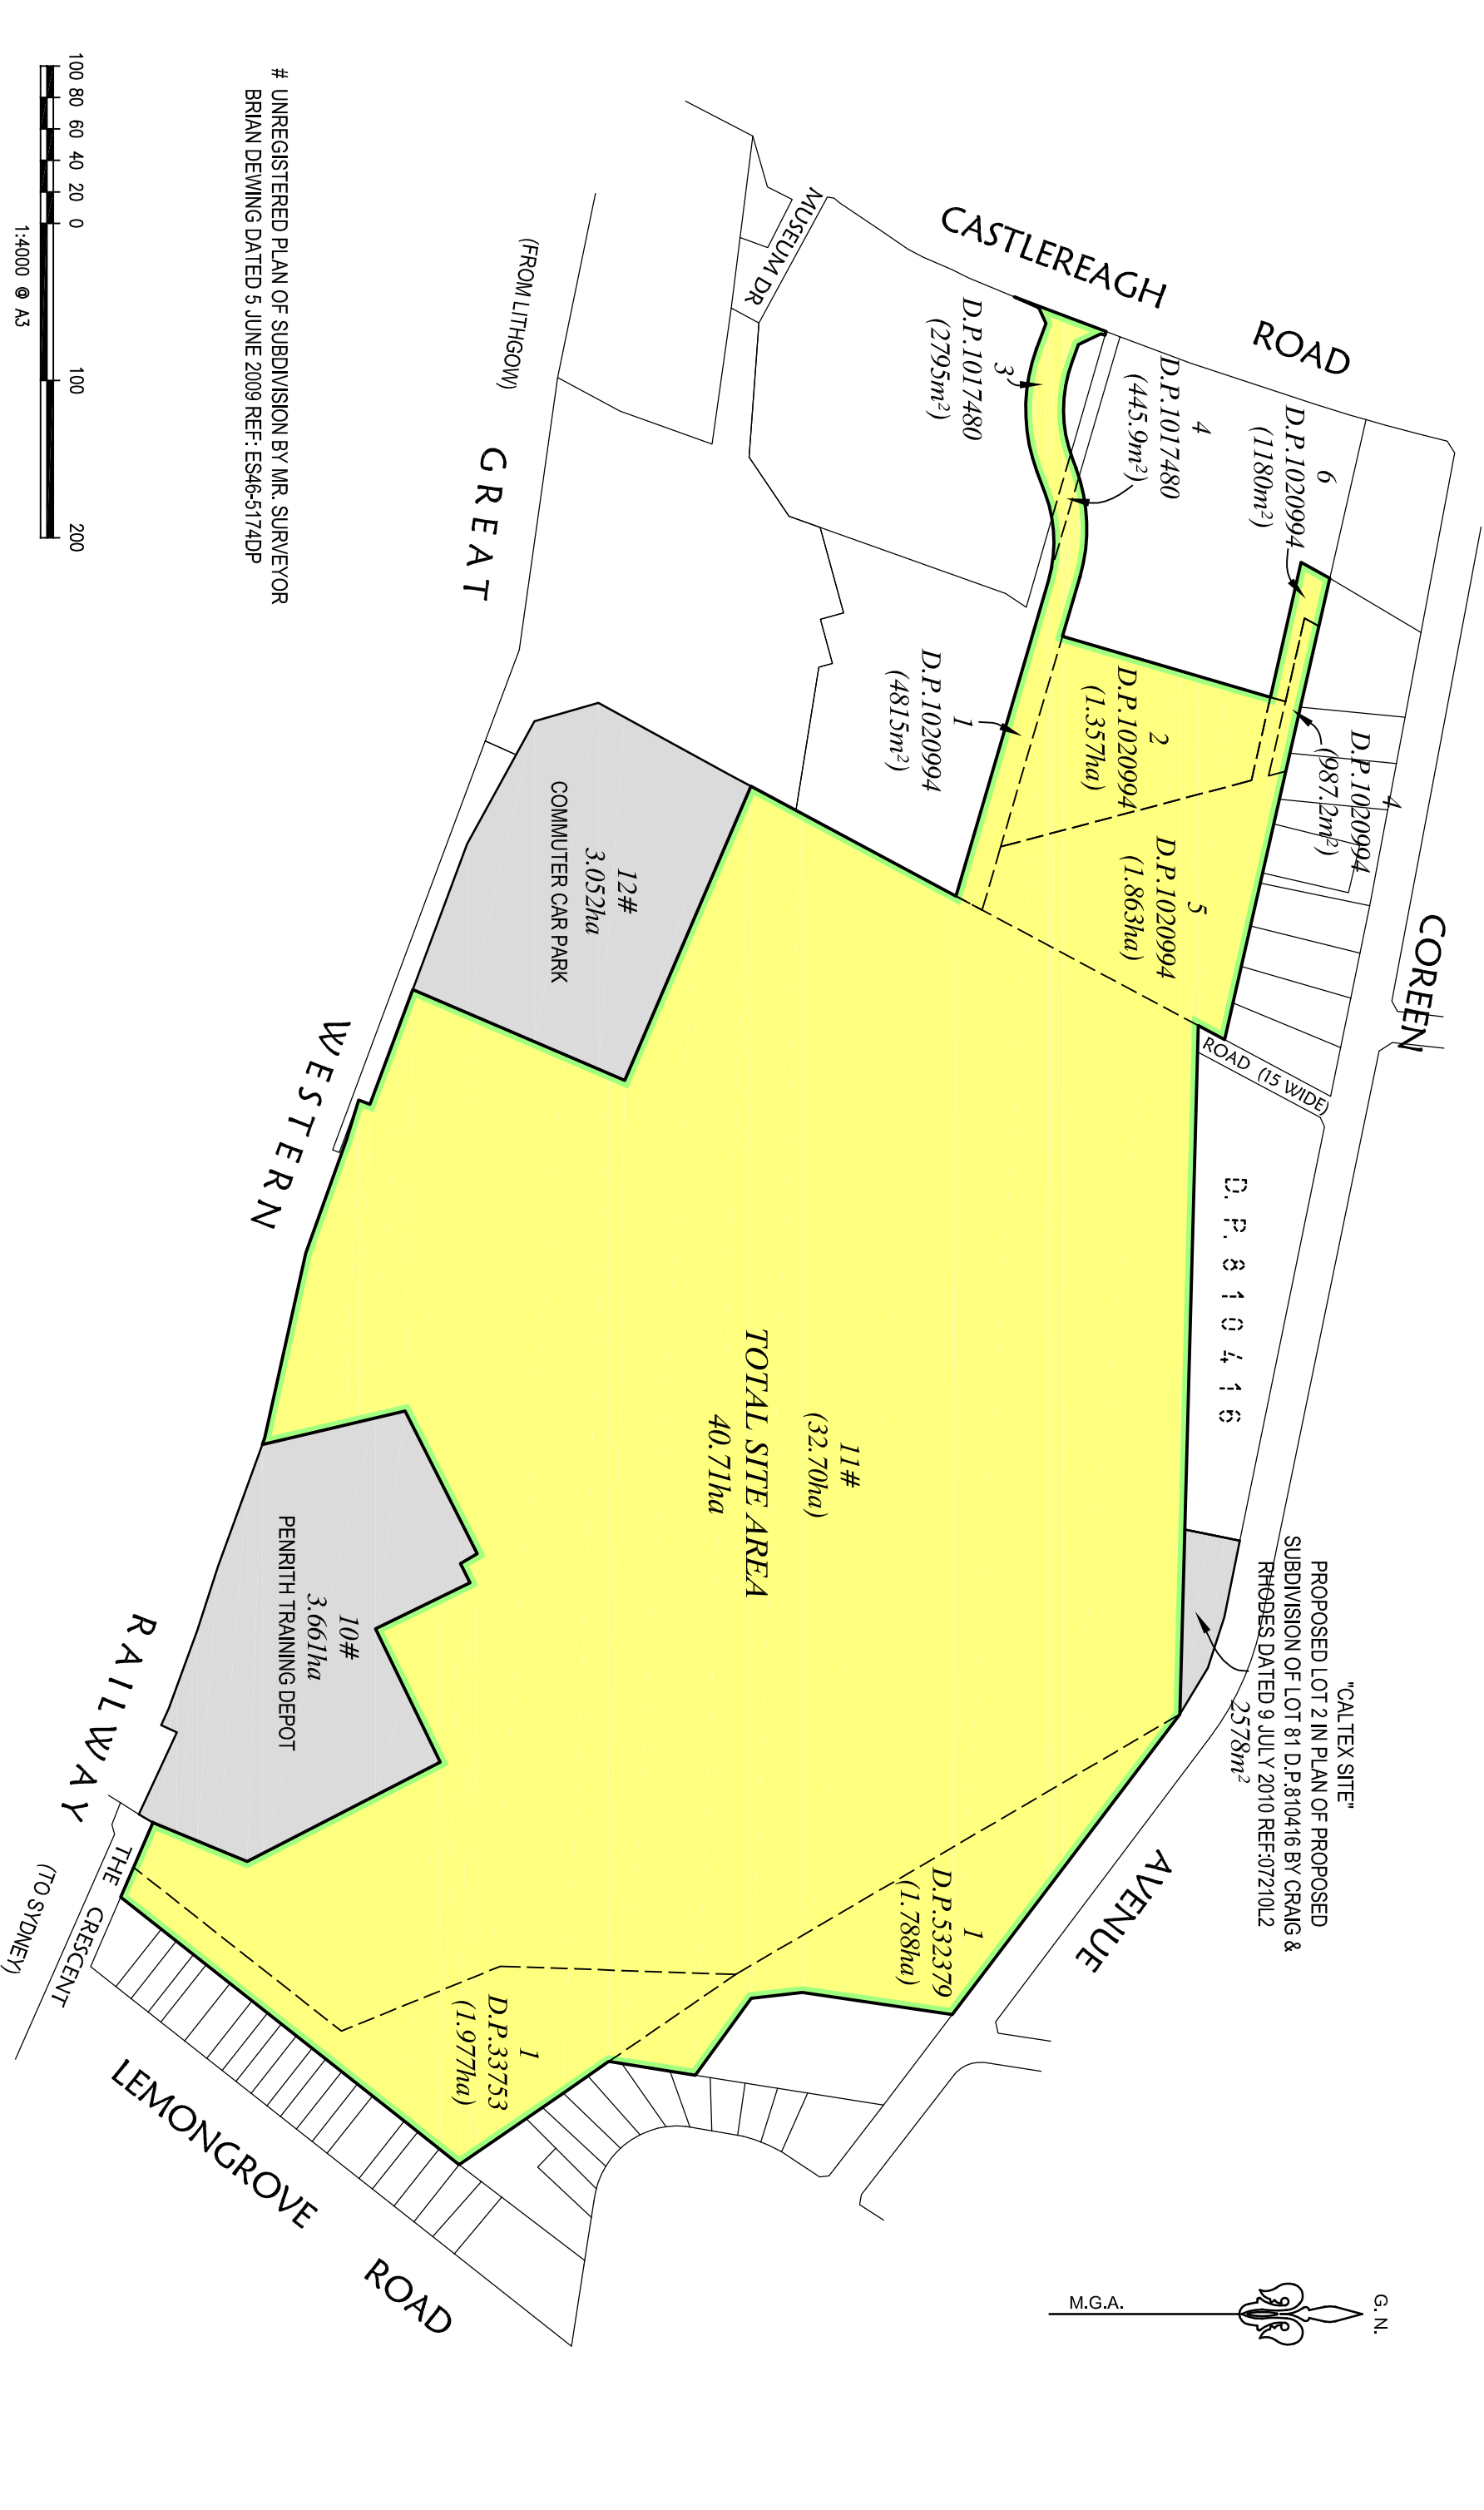

UNREGISTERED PLAN OF SUBDIVISION BY MR. SURVEYOR
BRIAN DEWING DATED 5 JUNE 2009 REF: ES46-5174DP

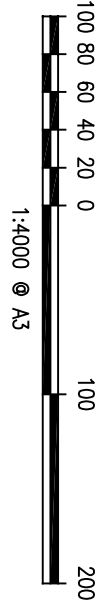


**DIAL 1100**
BEFORE YOU DR

Project:
NORTH PENRITH - PLAN SHOWING SITE BOUNDARIES

**LANDCOM**

Principal:
Scale
1:4000

Calcs
G.J.H.

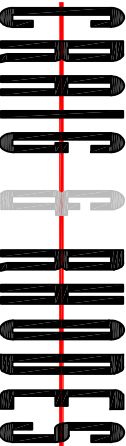**CRAIG & RHODES**

Drawn:
B.R.M.

Proj.Man:
G.J.H.

Ref.:
UBD
163 KB

ABN 77 050 209 991
Level 4, Suite 400
16-18 Cambridge St
EPPING NSW 2121
PO Box 233
EPPING NSW 1710

ACN 050 209 991
DX 4408 EPPING
Tel. 9869-1855
Fax. 9869-2341
reception@craigandrhodes.com.au
www.craigandrhodes.com.au

**ISO 9001**
Approved
Company

Sheet No. 1 of 1 Sheets

Our Ref. 072-10

Dwg. 0721001 [01]