


Epping Parklands Masterplan 29.11.2010

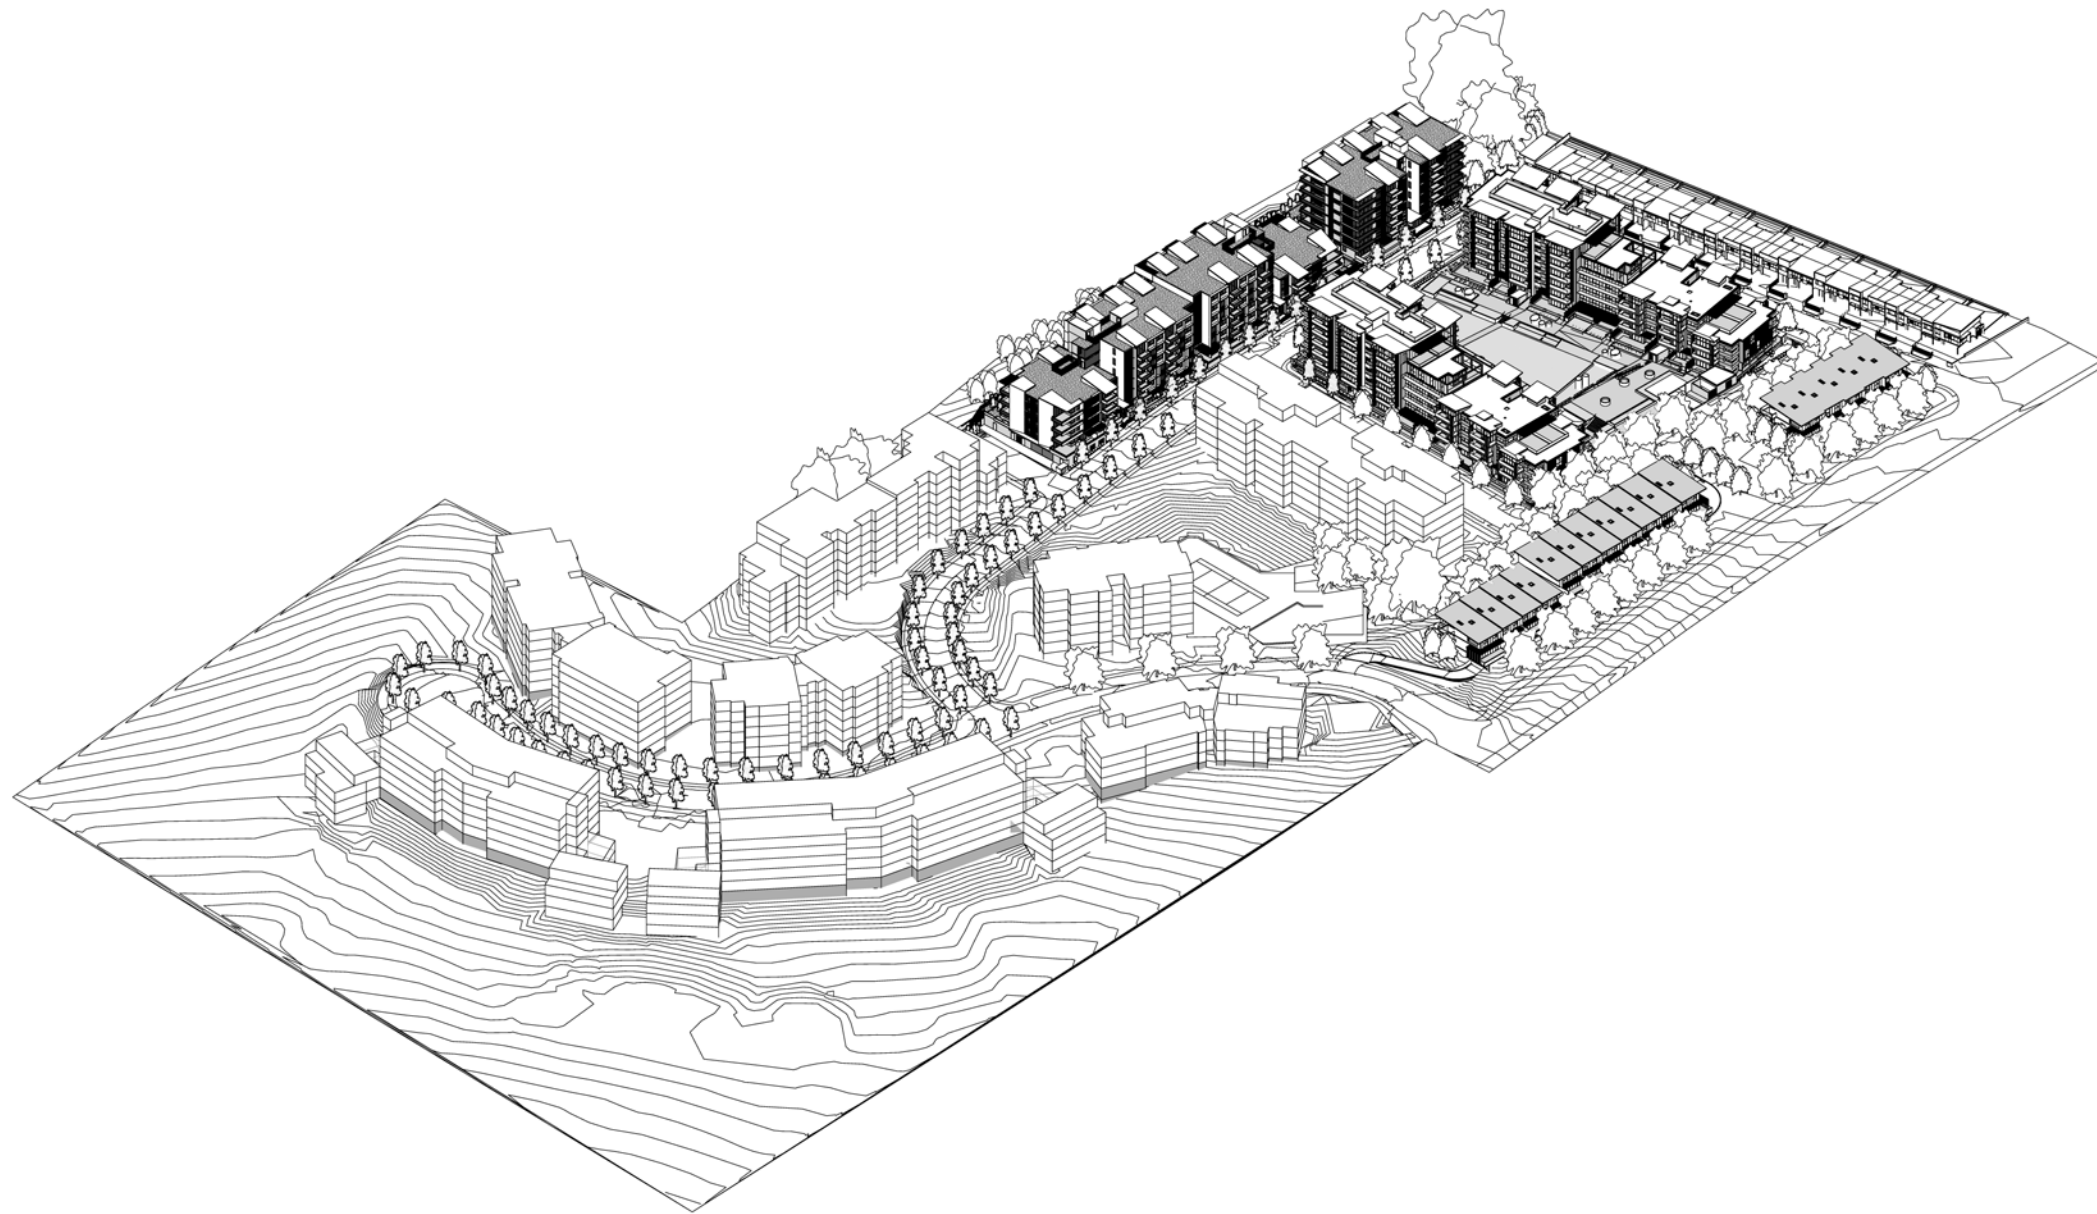


PTW Architects

APARTMENT NUMBERS


	BLD 1	BLD 2	BLD 3	BLD 4	BLD 5	BLD 6	BLD 7	BLD 8	BLD 9	BLD 10	BLD 11	BLD 12	BLD 13/14	BLD 15/16	BLD 17	TOTAL
1 BR				12	12		6	2		6						38
2 BR SMALL				7	7			48	22			10				94
2 BR				21	21	64	36	26	46	36	46	72	56	75	34	533
3 BR				27	27	12		12			1	1	13	14		107
3 BR + STUDY	5	11														16
4 BR			12													12
TOTAL APARTMENTS	5	11	12	67	67	76	42	88	68	42	47	83	69	89	34	800




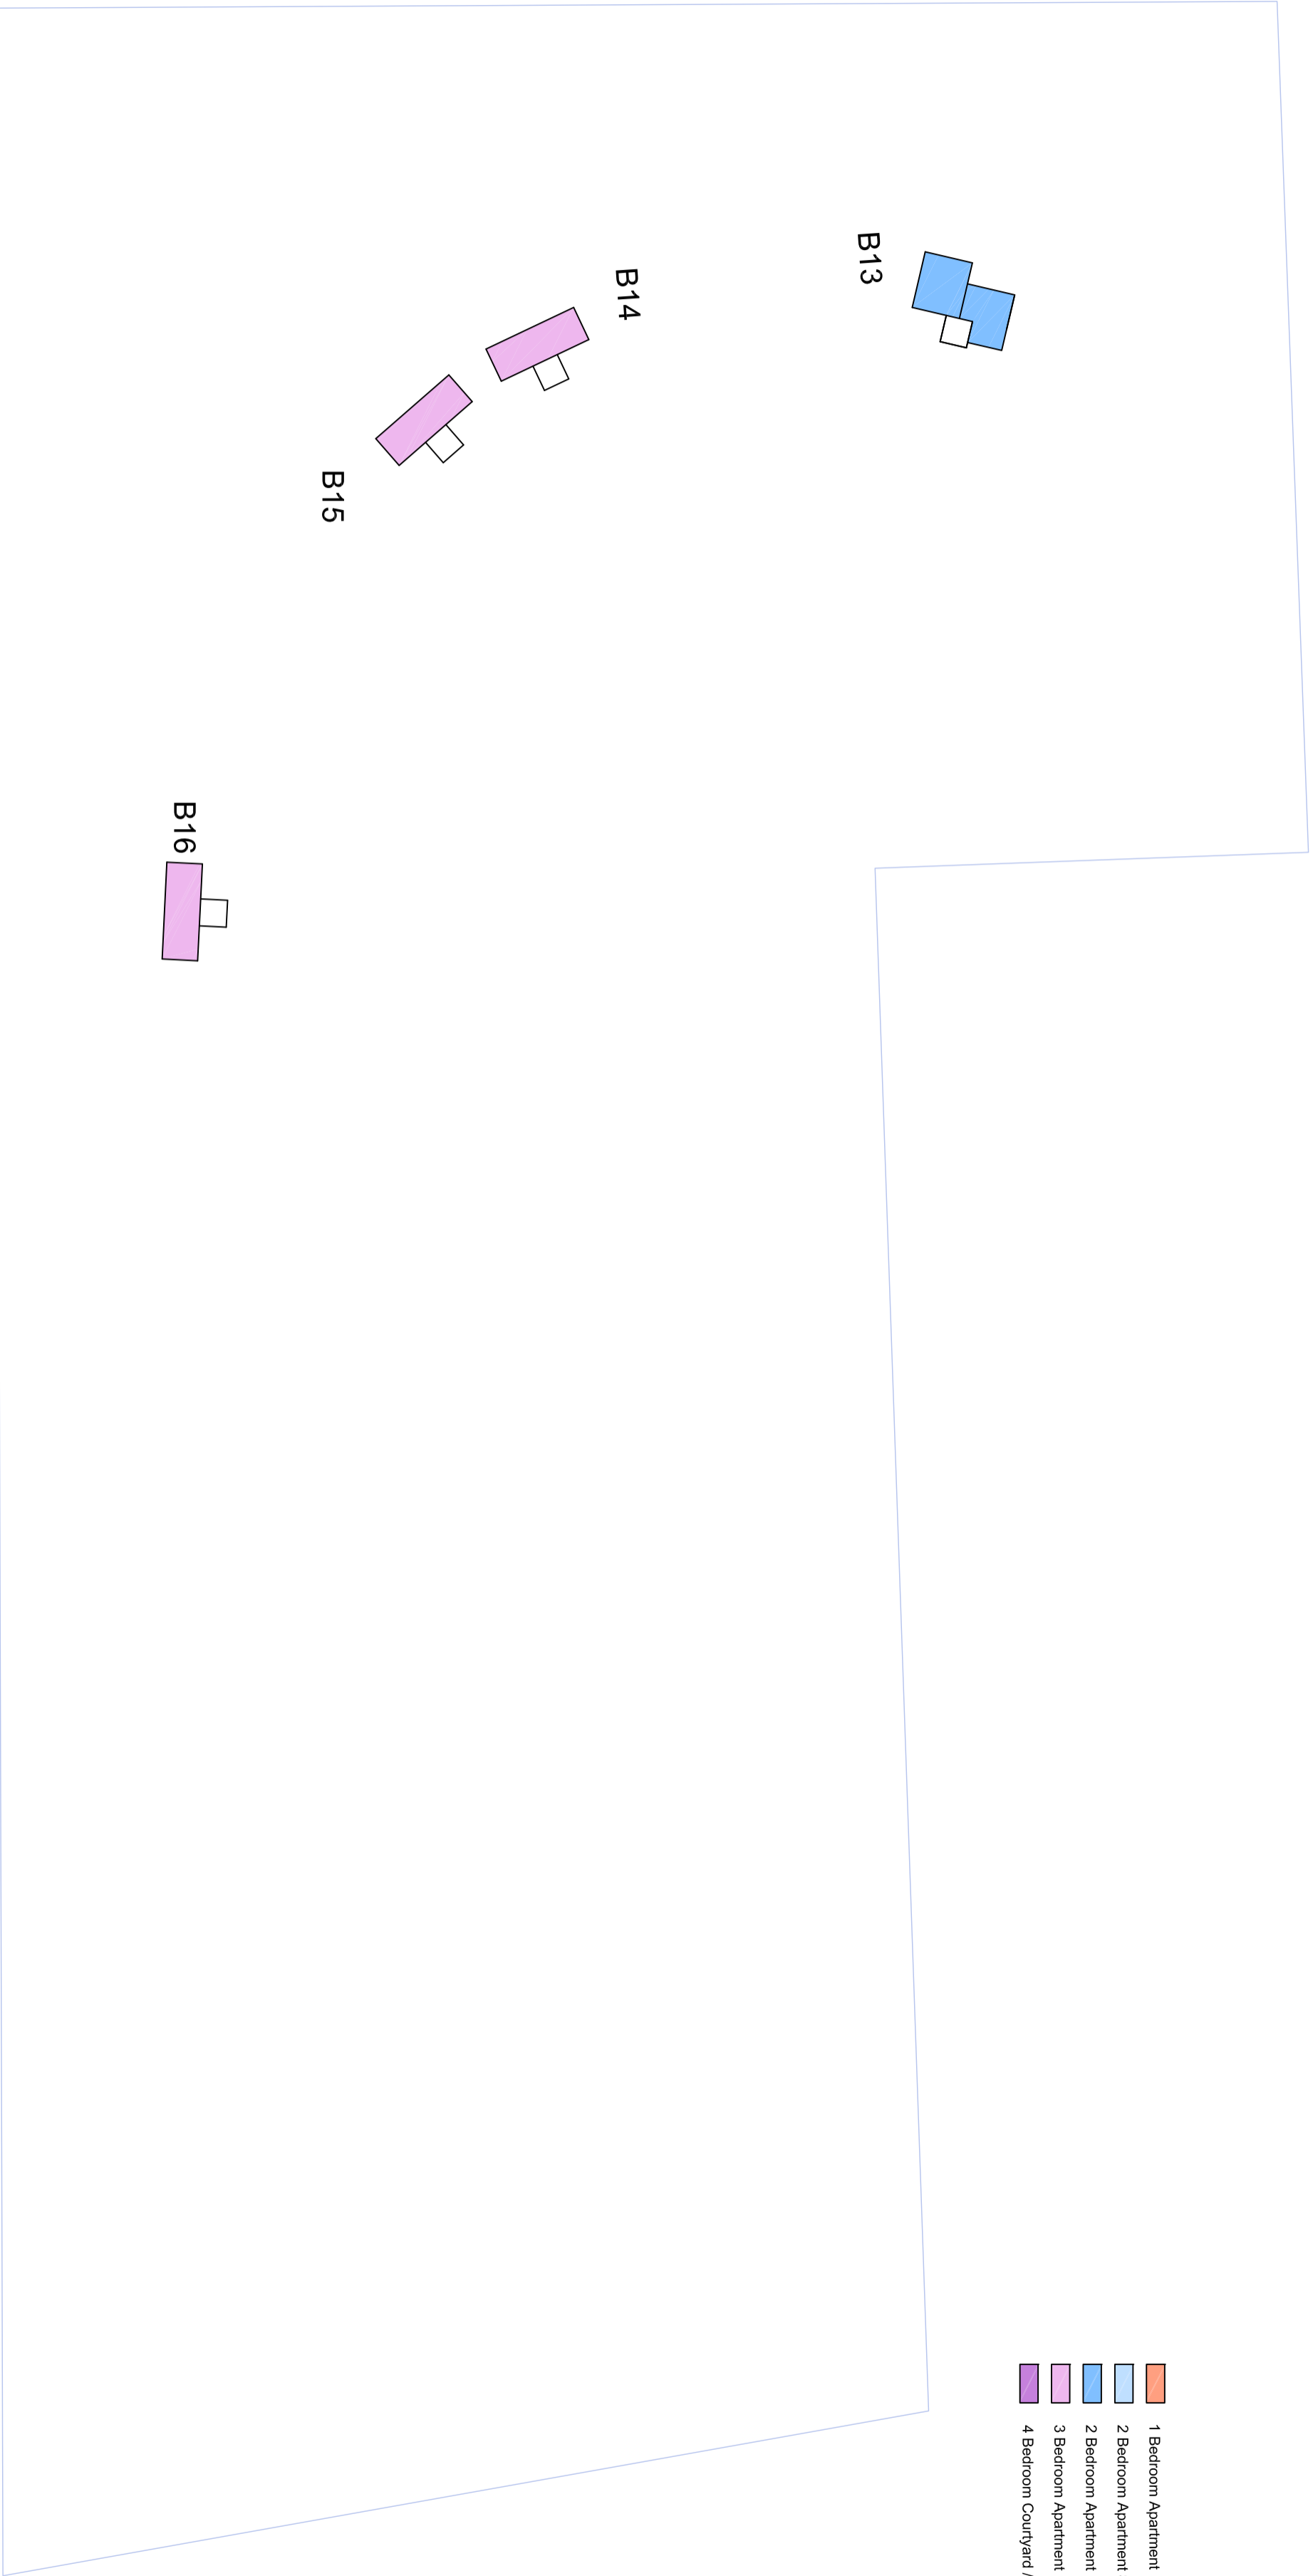

Solar Access #						53	32	62	49	32	35	58	50	62	26
Percentage						70%	76%	70%	72%	76%	74%	70%	72%	70%	76%
Cross Ventillation #						56			54	30	35	71	55	55	28
Percentage						74%			79%	71%	74%	86%	80%	62%	82%

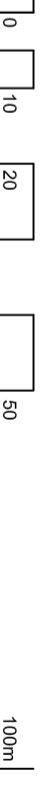


LEVEL -2

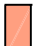
- 1 Bedroom Apartment
- 2 Bedroom Apartment Small
- 2 Bedroom Apartment
- 3 Bedroom Apartment
- 4 Bedroom Courtyard / Terrace house




-  1 Bedroom Apartment
-  2 Bedroom Apartment Small
-  2 Bedroom Apartment
-  3 Bedroom Apartment
-  4 Bedroom Courtyard / Terrace house

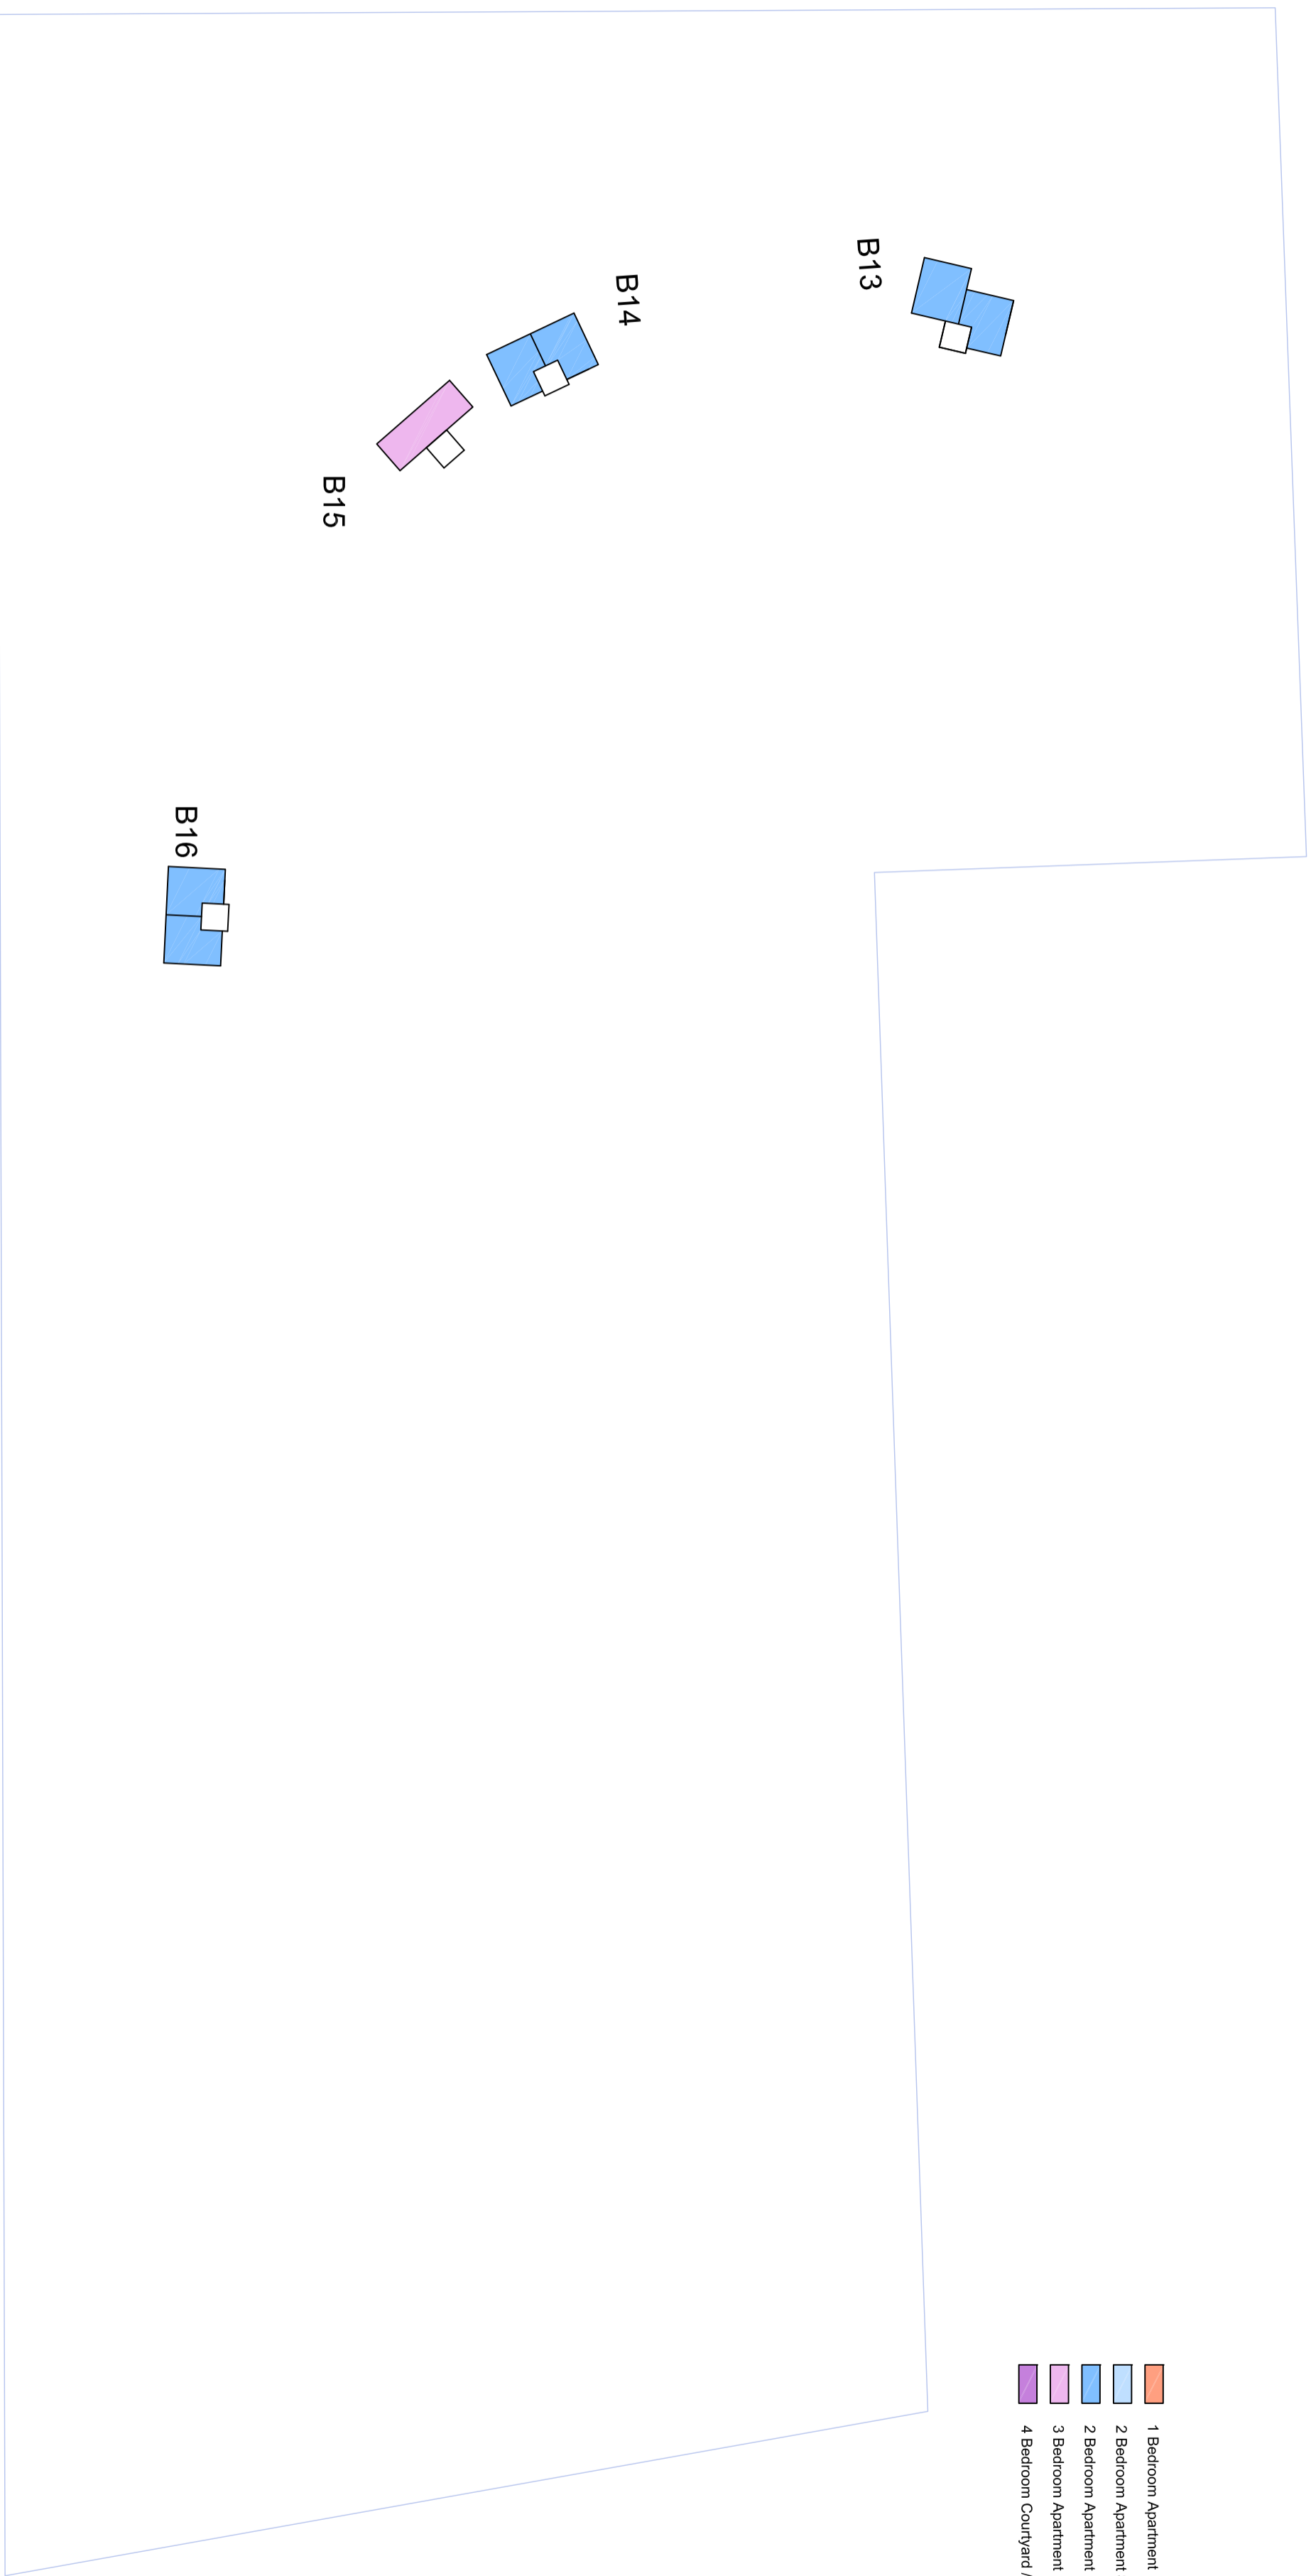



LEVEL -1

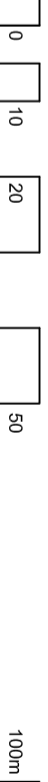

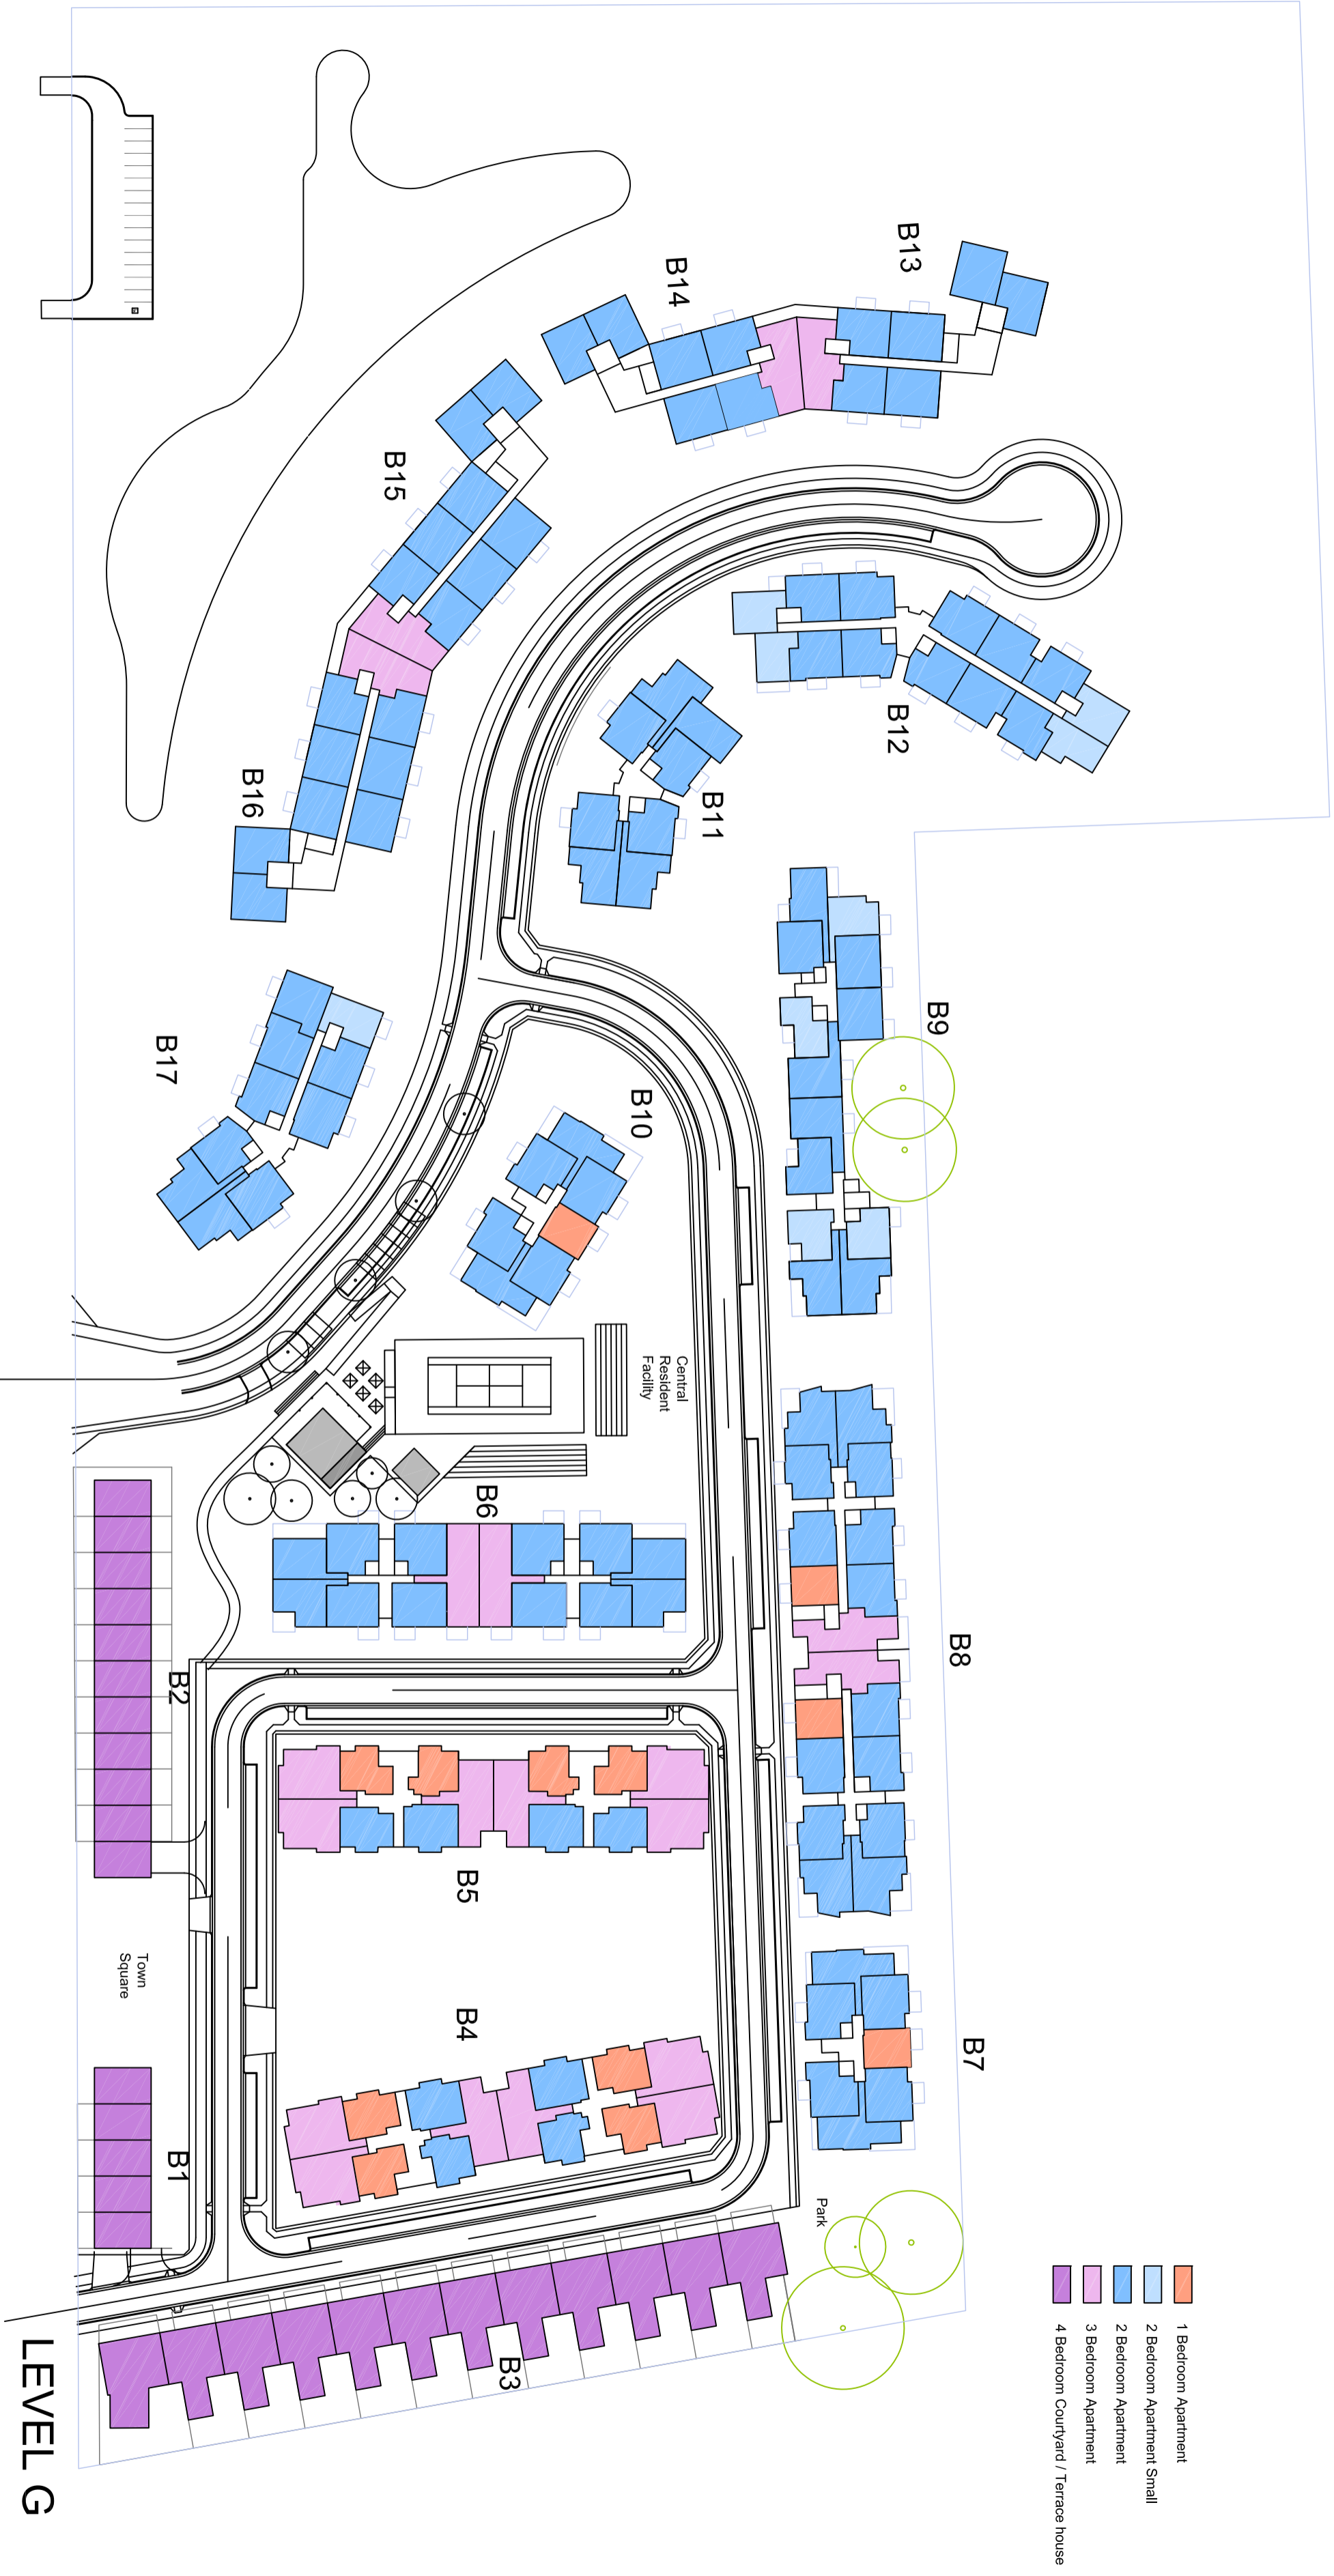

LEVEL G

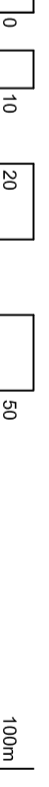


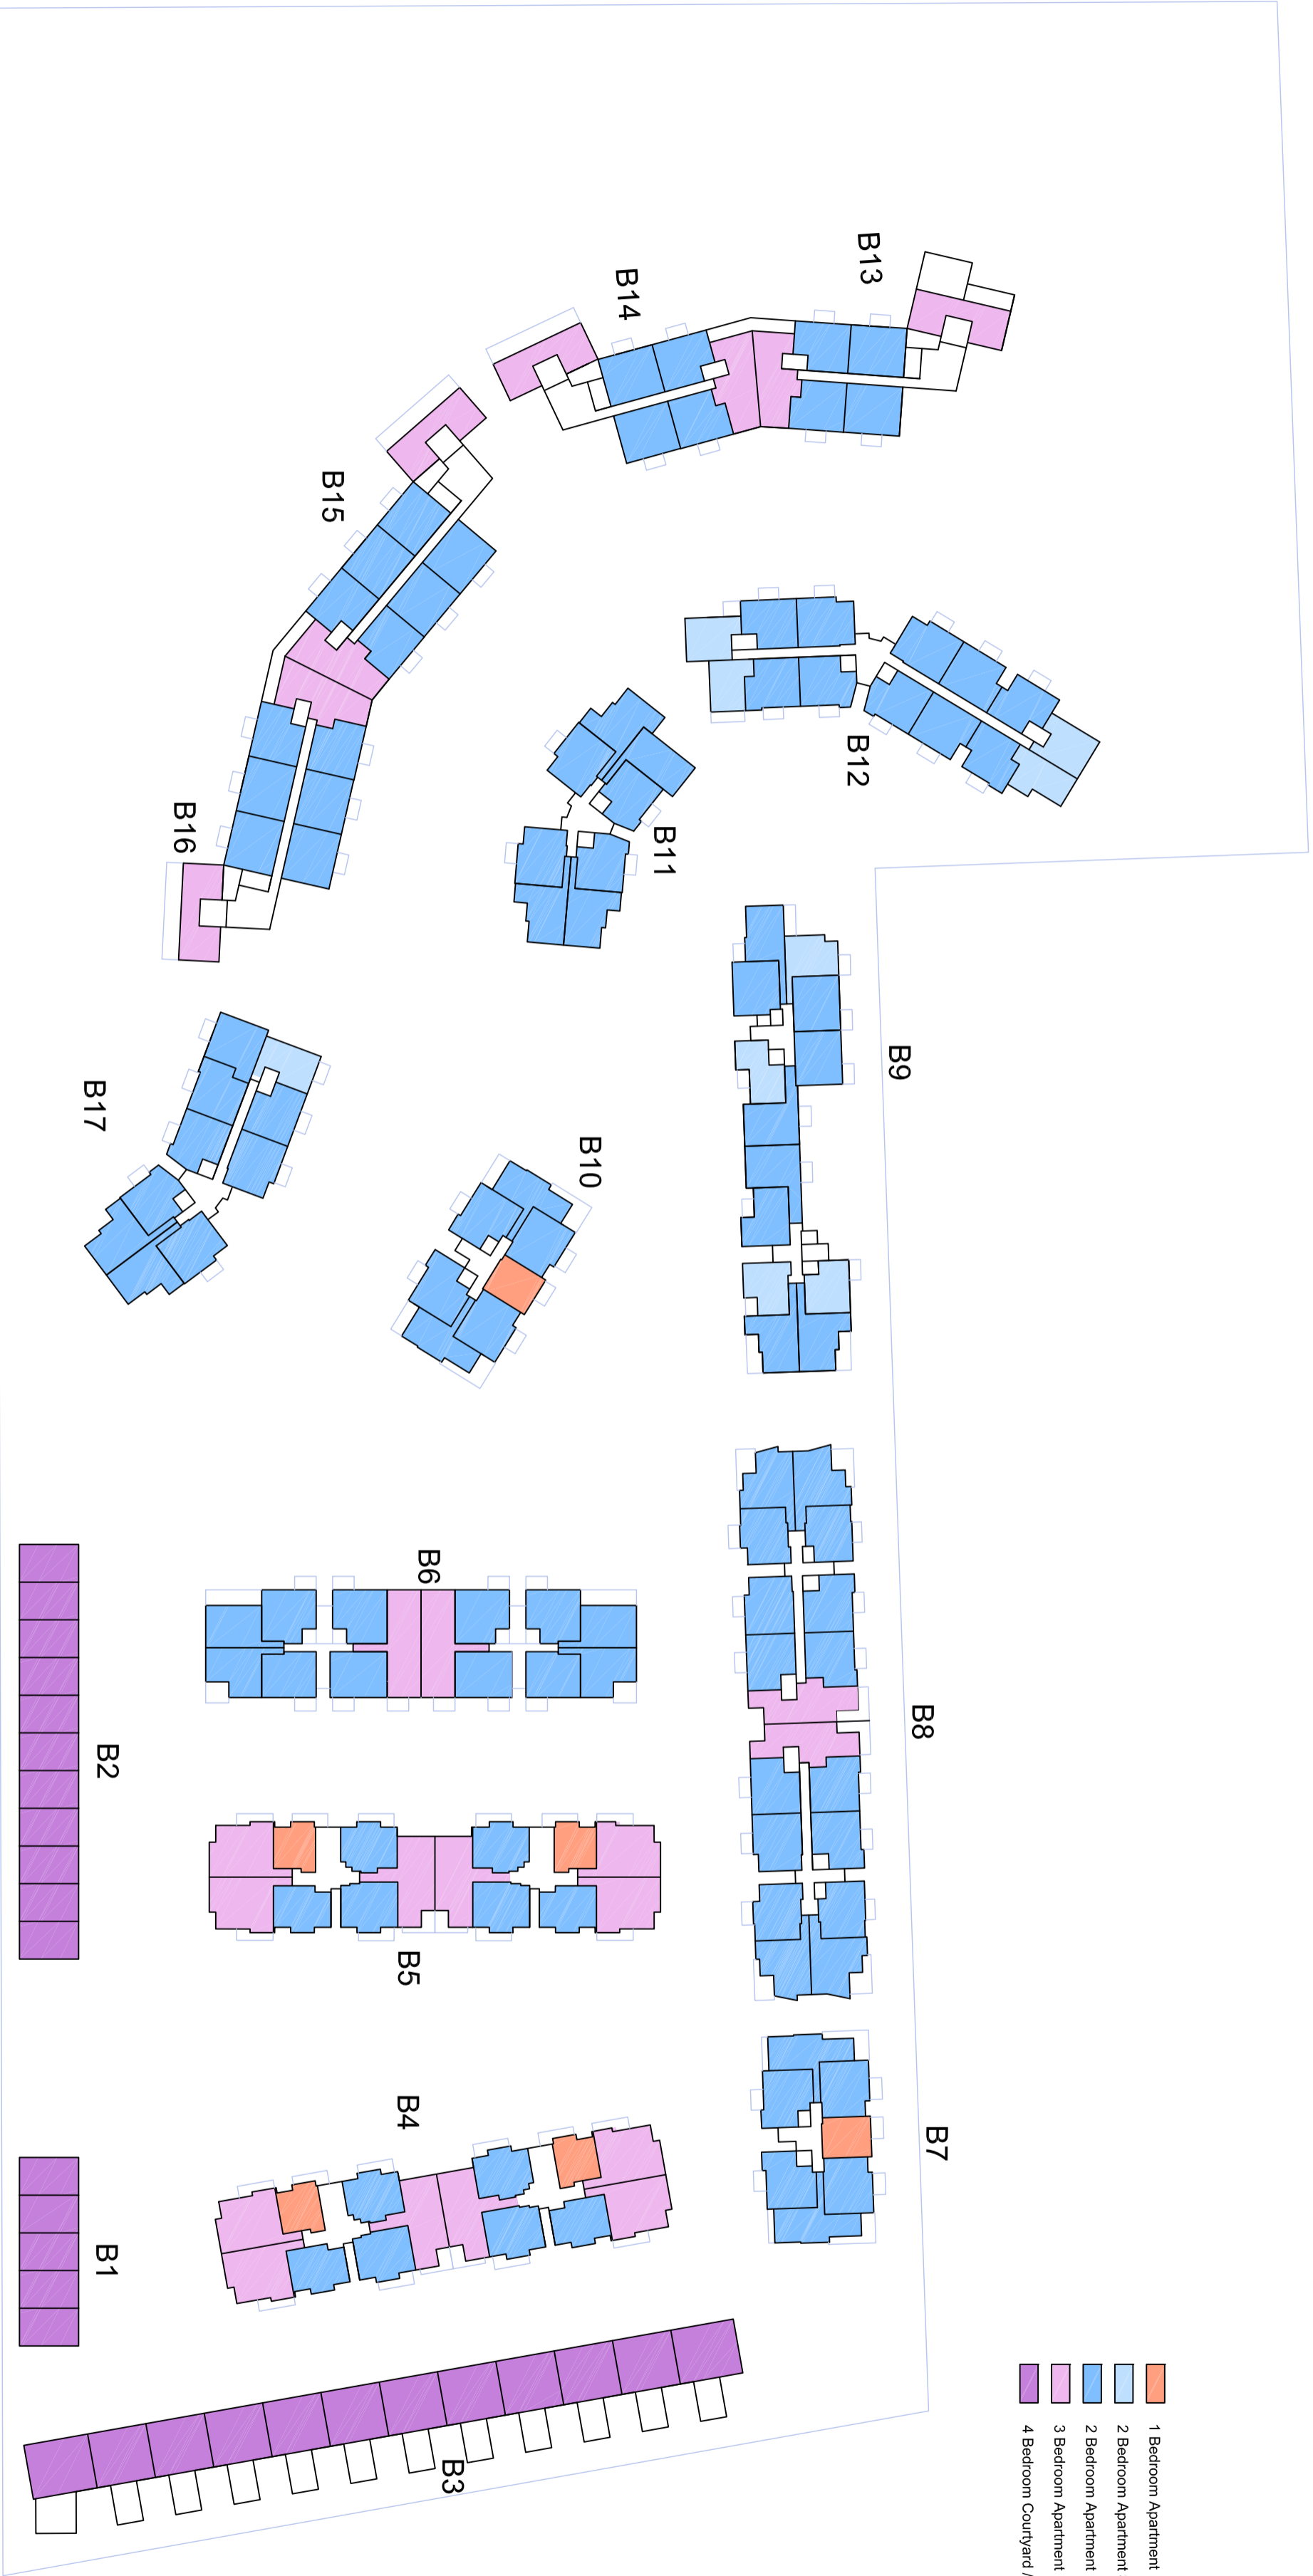

LEVEL 1

- 1 Bedroom Apartment
- 2 Bedroom Apartment Small
- 2 Bedroom Apartment
- 3 Bedroom Apartment
- 4 Bedroom Courtyard / Terrace house




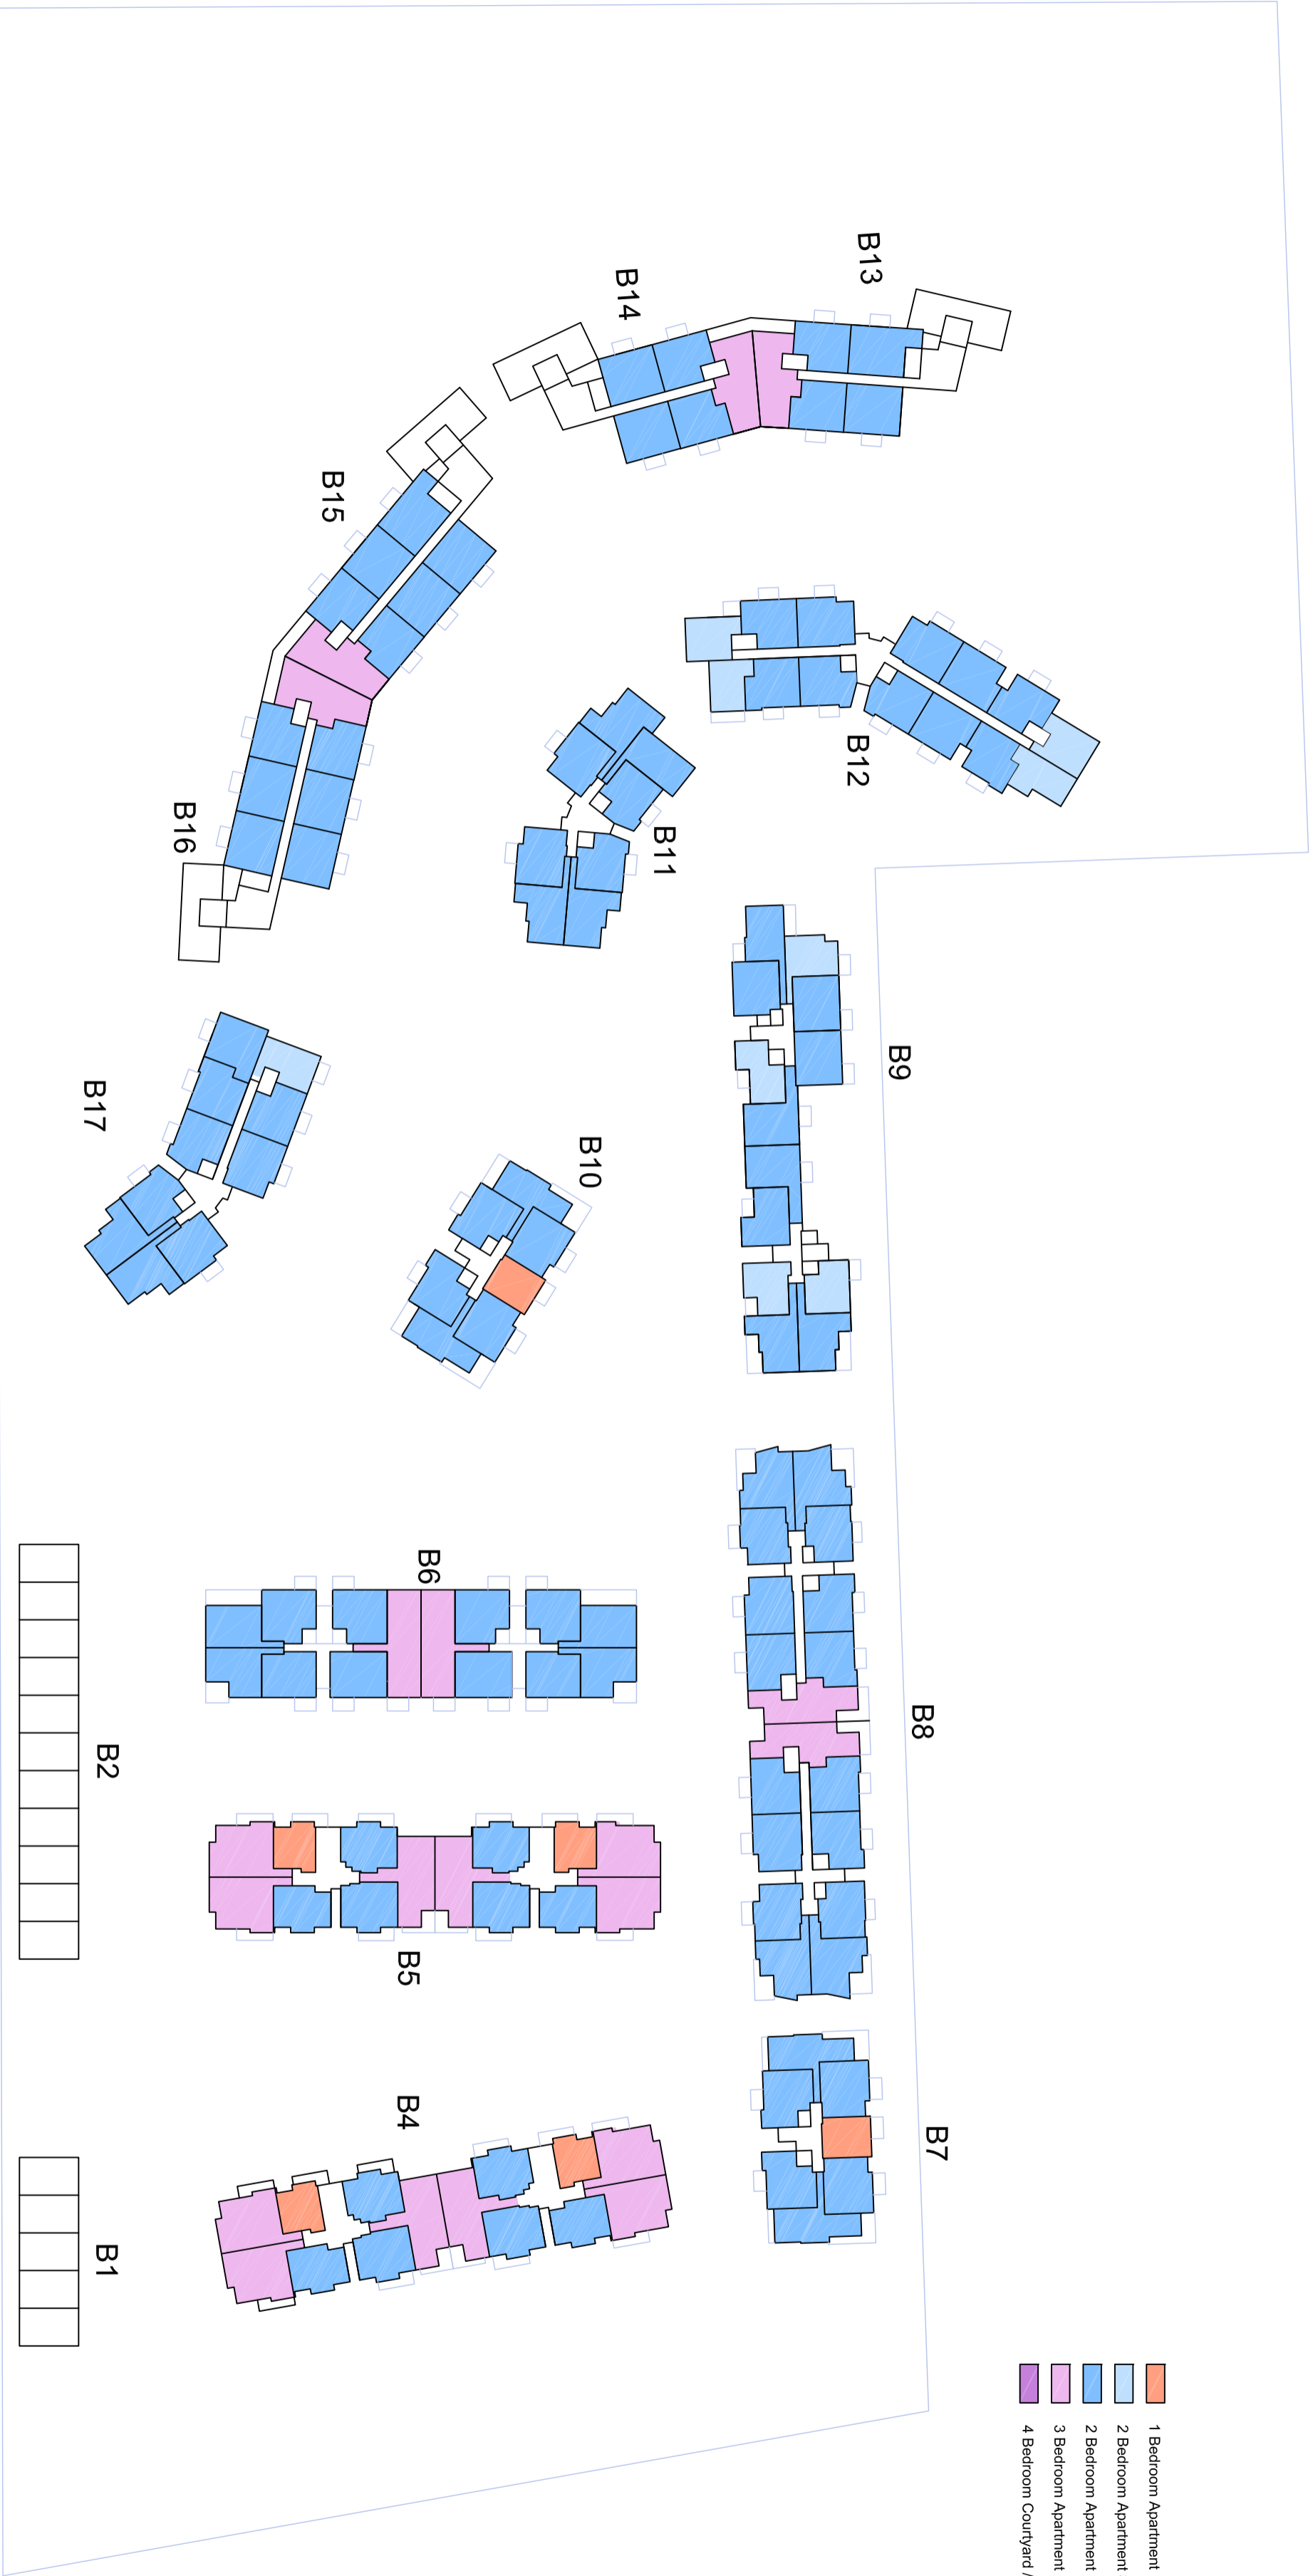



- 1 Bedroom Apartment
- 2 Bedroom Apartment Small
- 2 Bedroom Apartment
- 3 Bedroom Apartment
- 4 Bedroom Courtyard / Terrace house


LEVEL 2



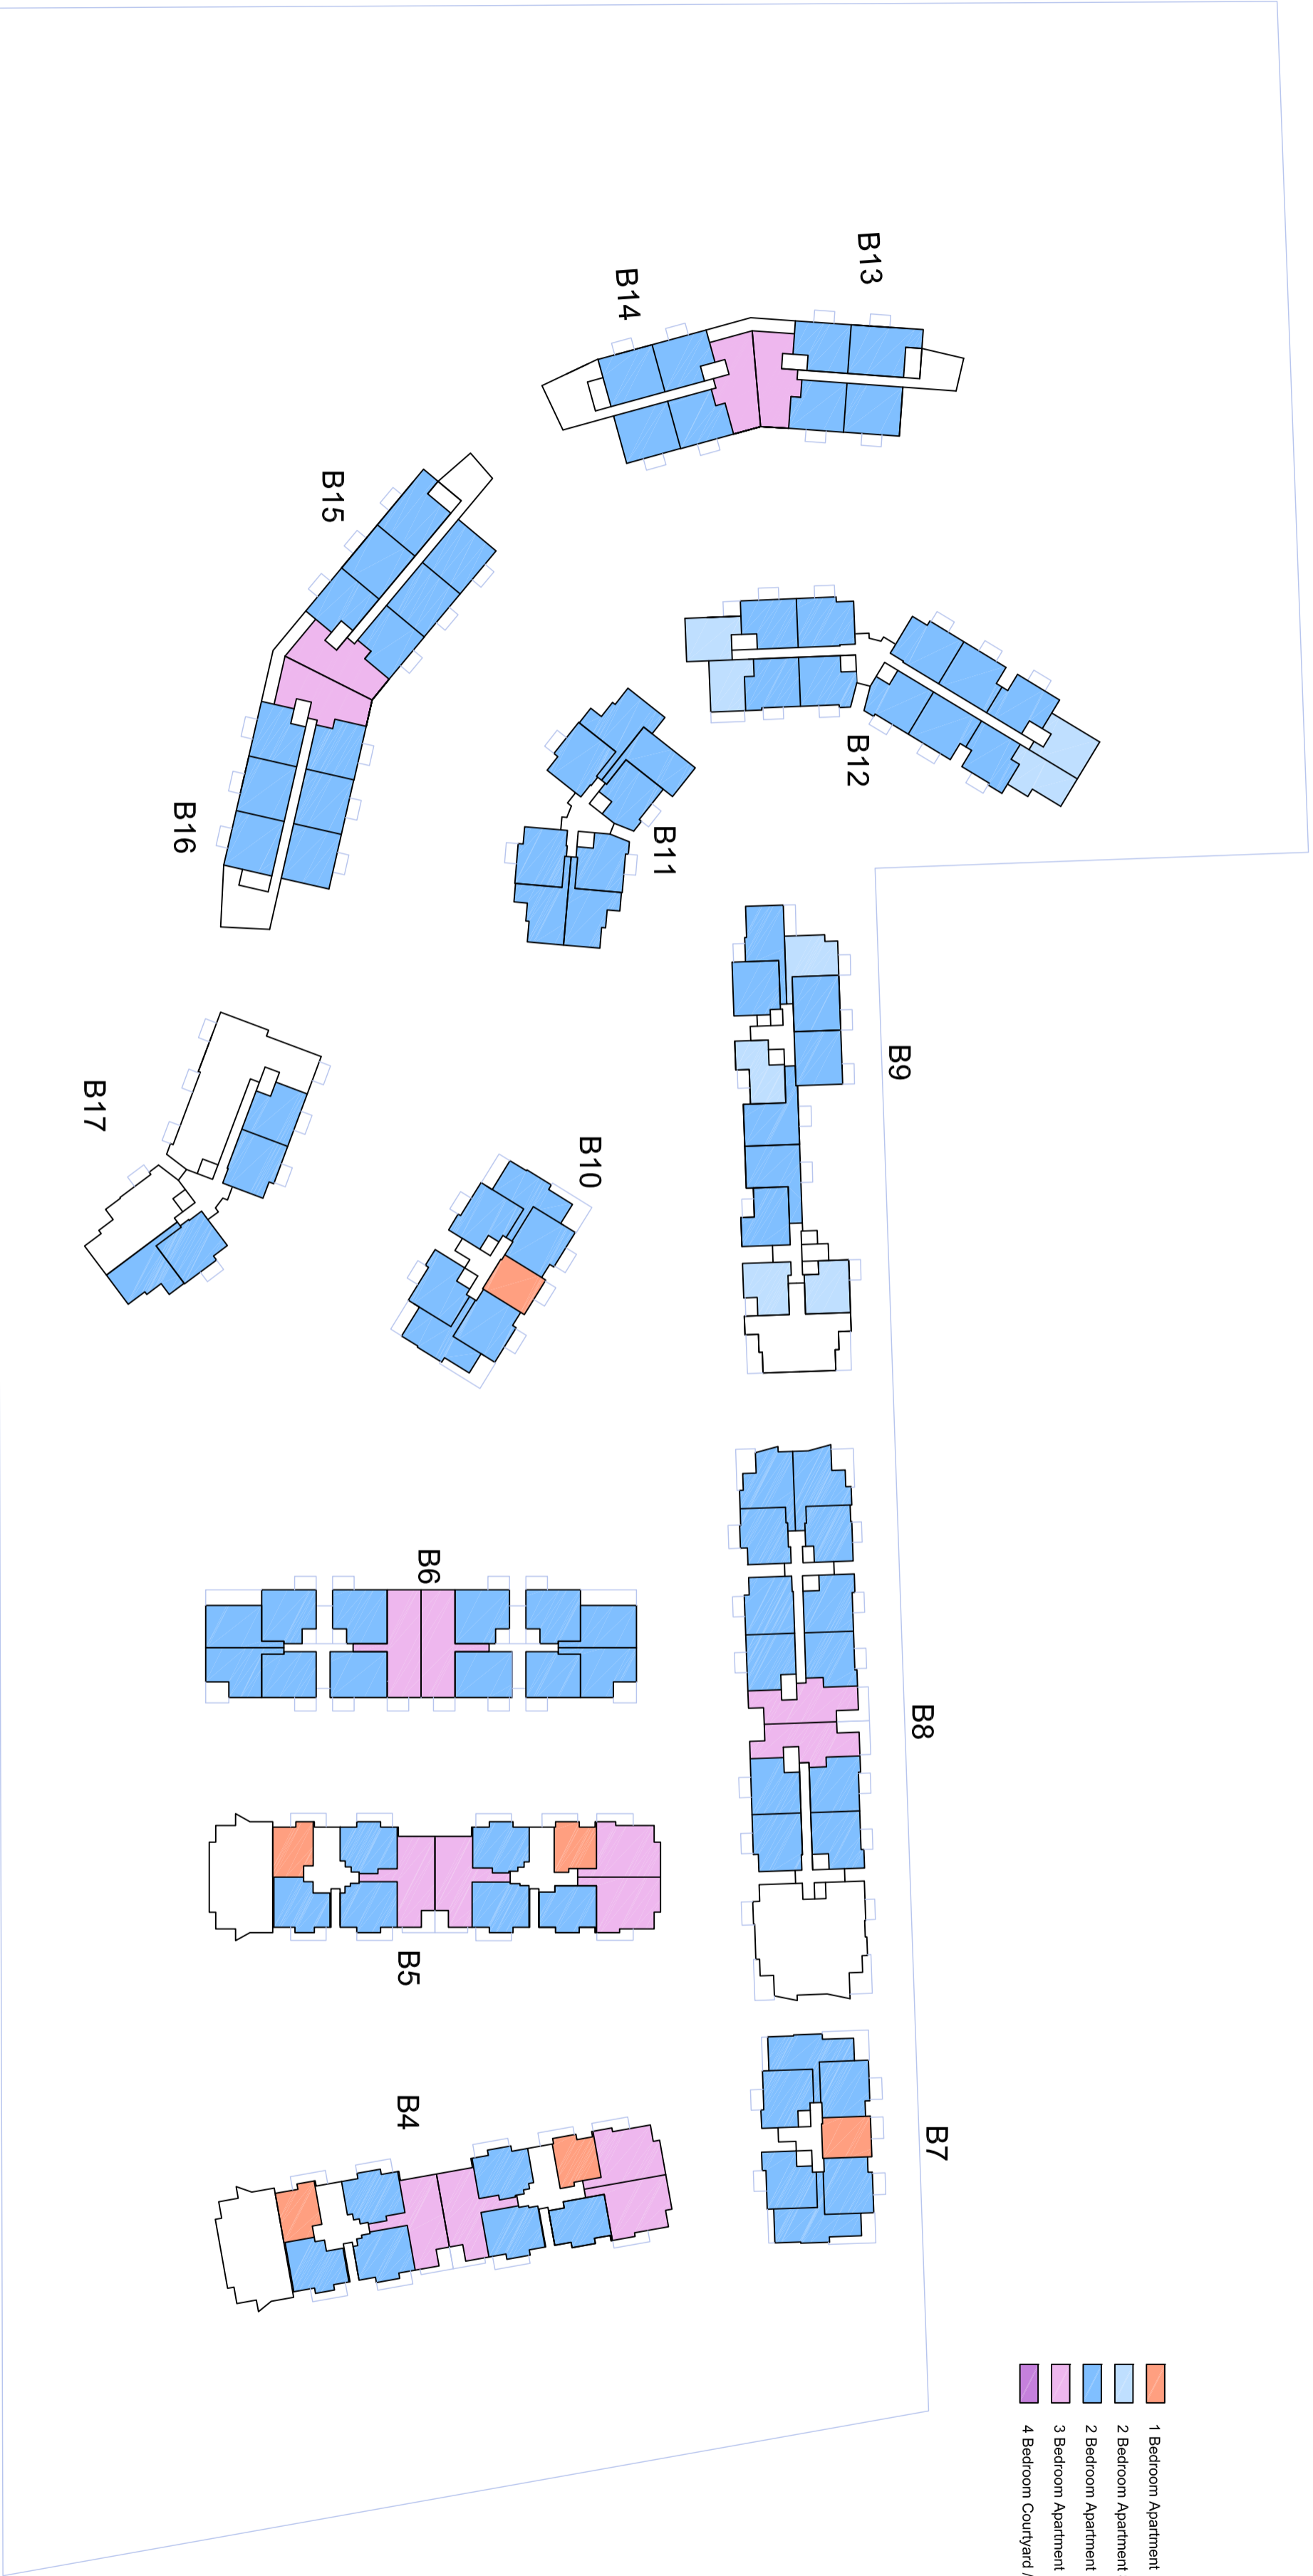

LEVEL 3

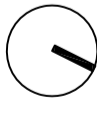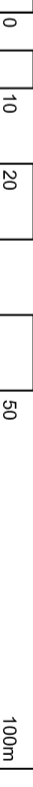


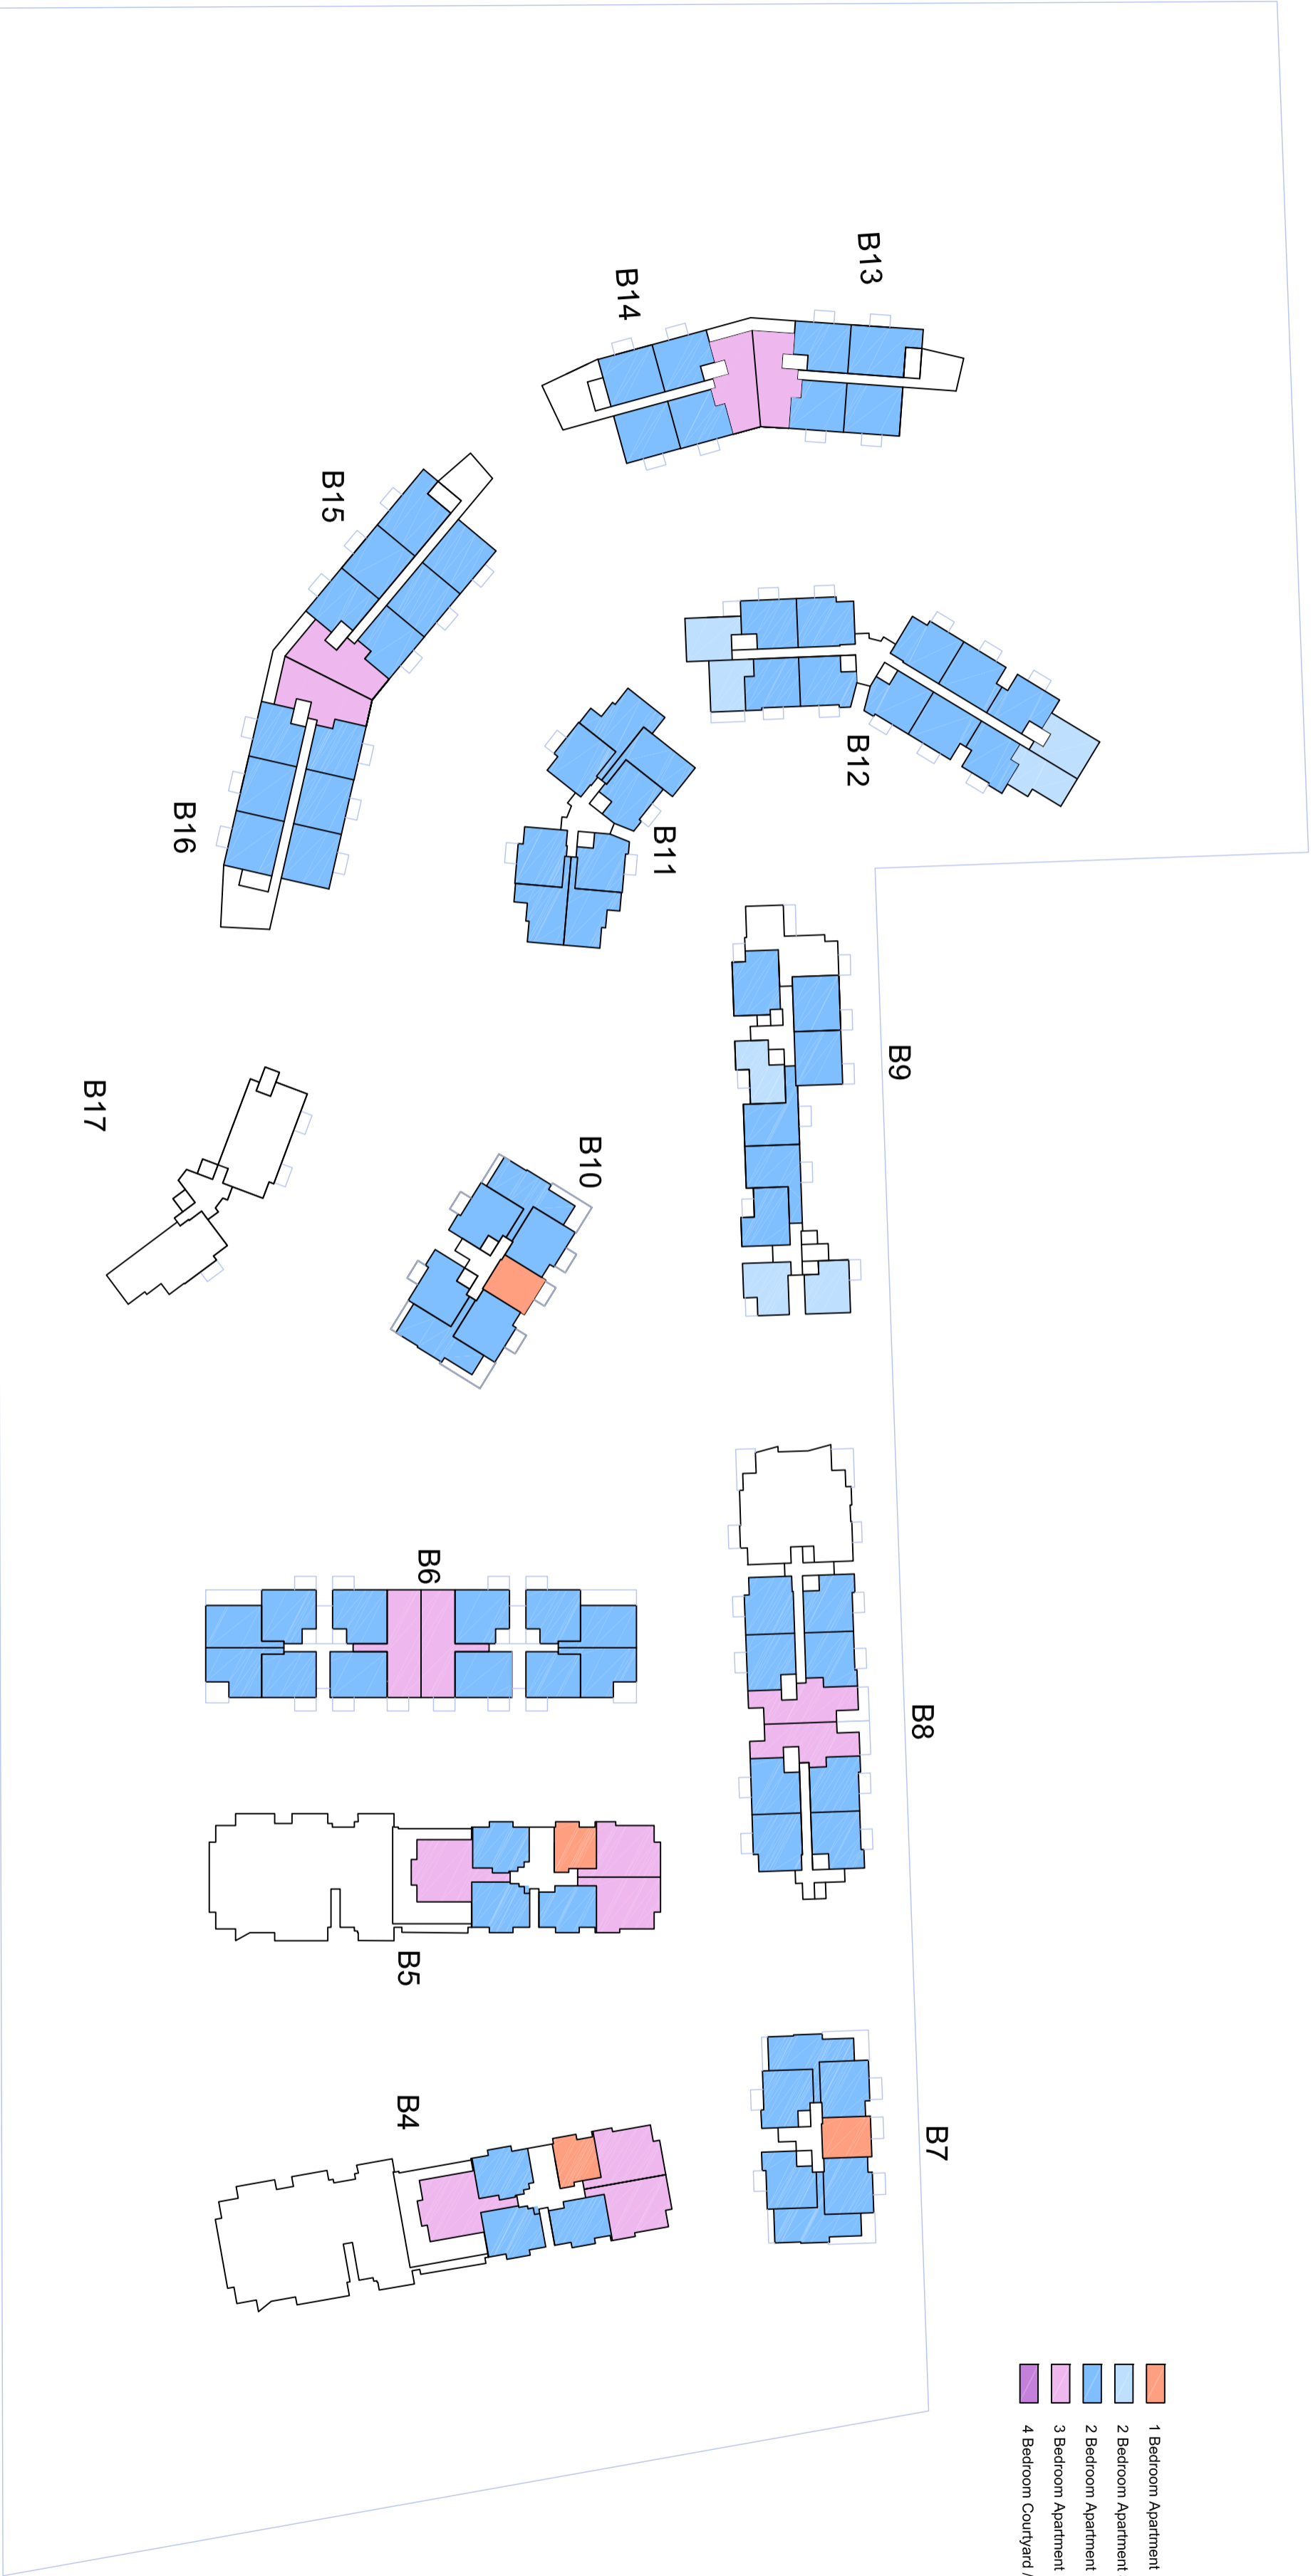


- 1 Bedroom Apartment
- 2 Bedroom Apartment Small
- 2 Bedroom Apartment
- 3 Bedroom Apartment
- 4 Bedroom Courtyard / Terrace house


LEVEL 4



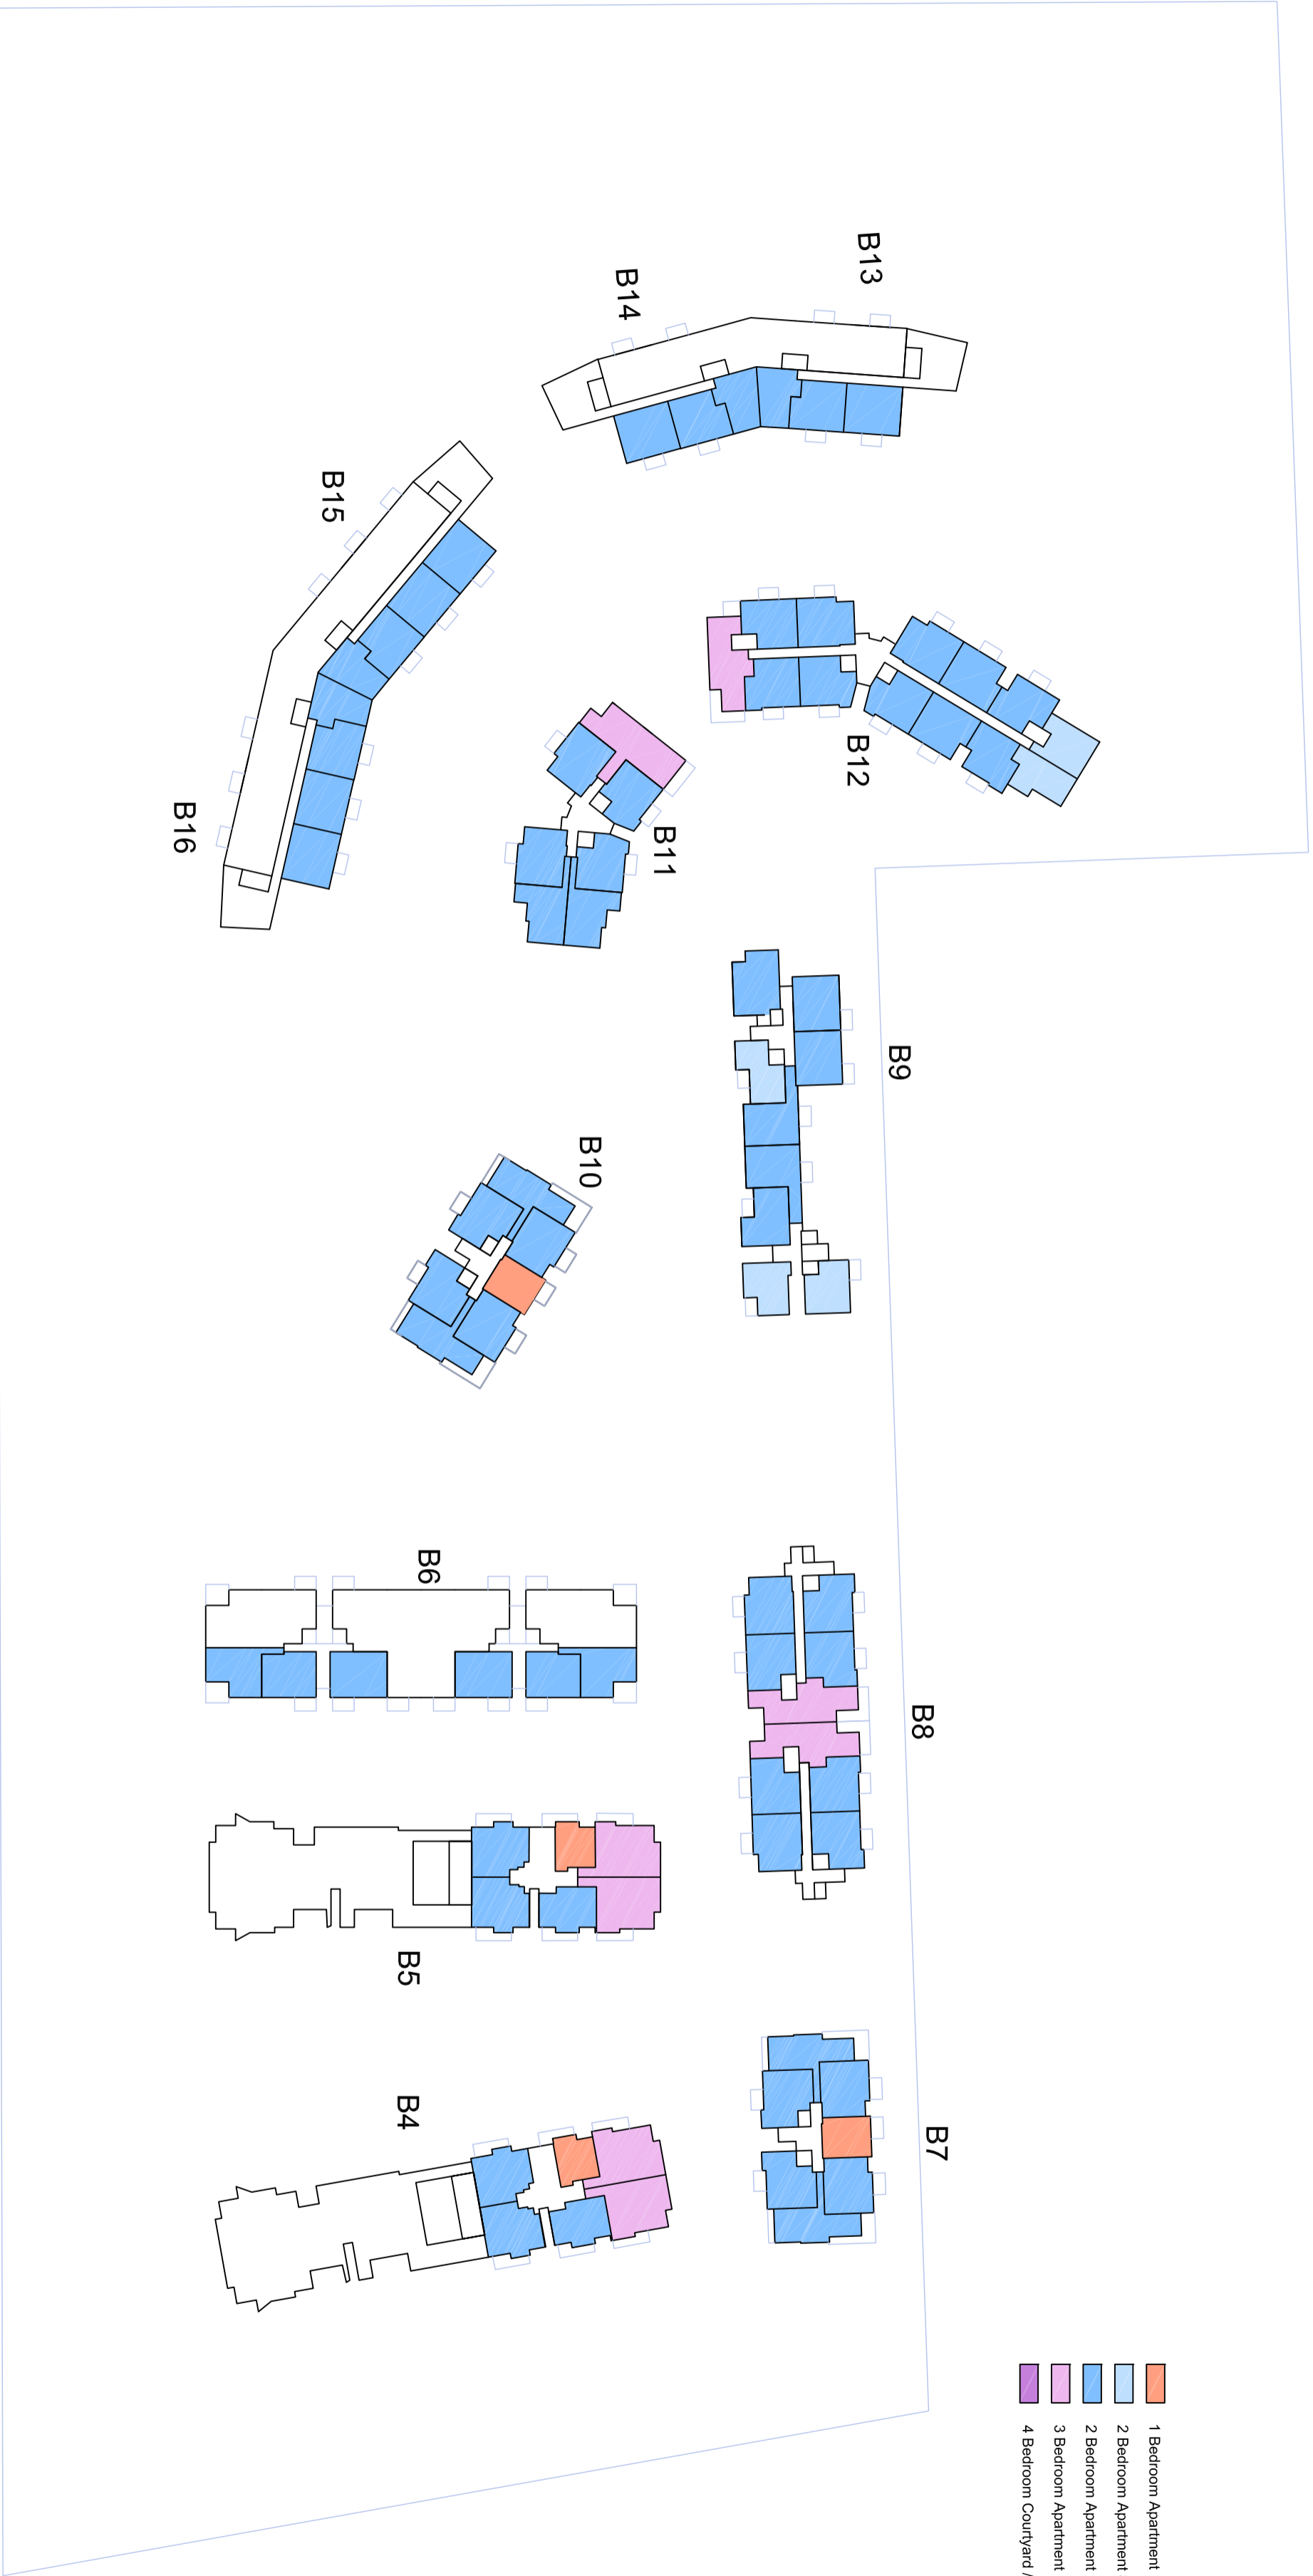


LEVEL 5

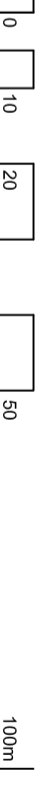

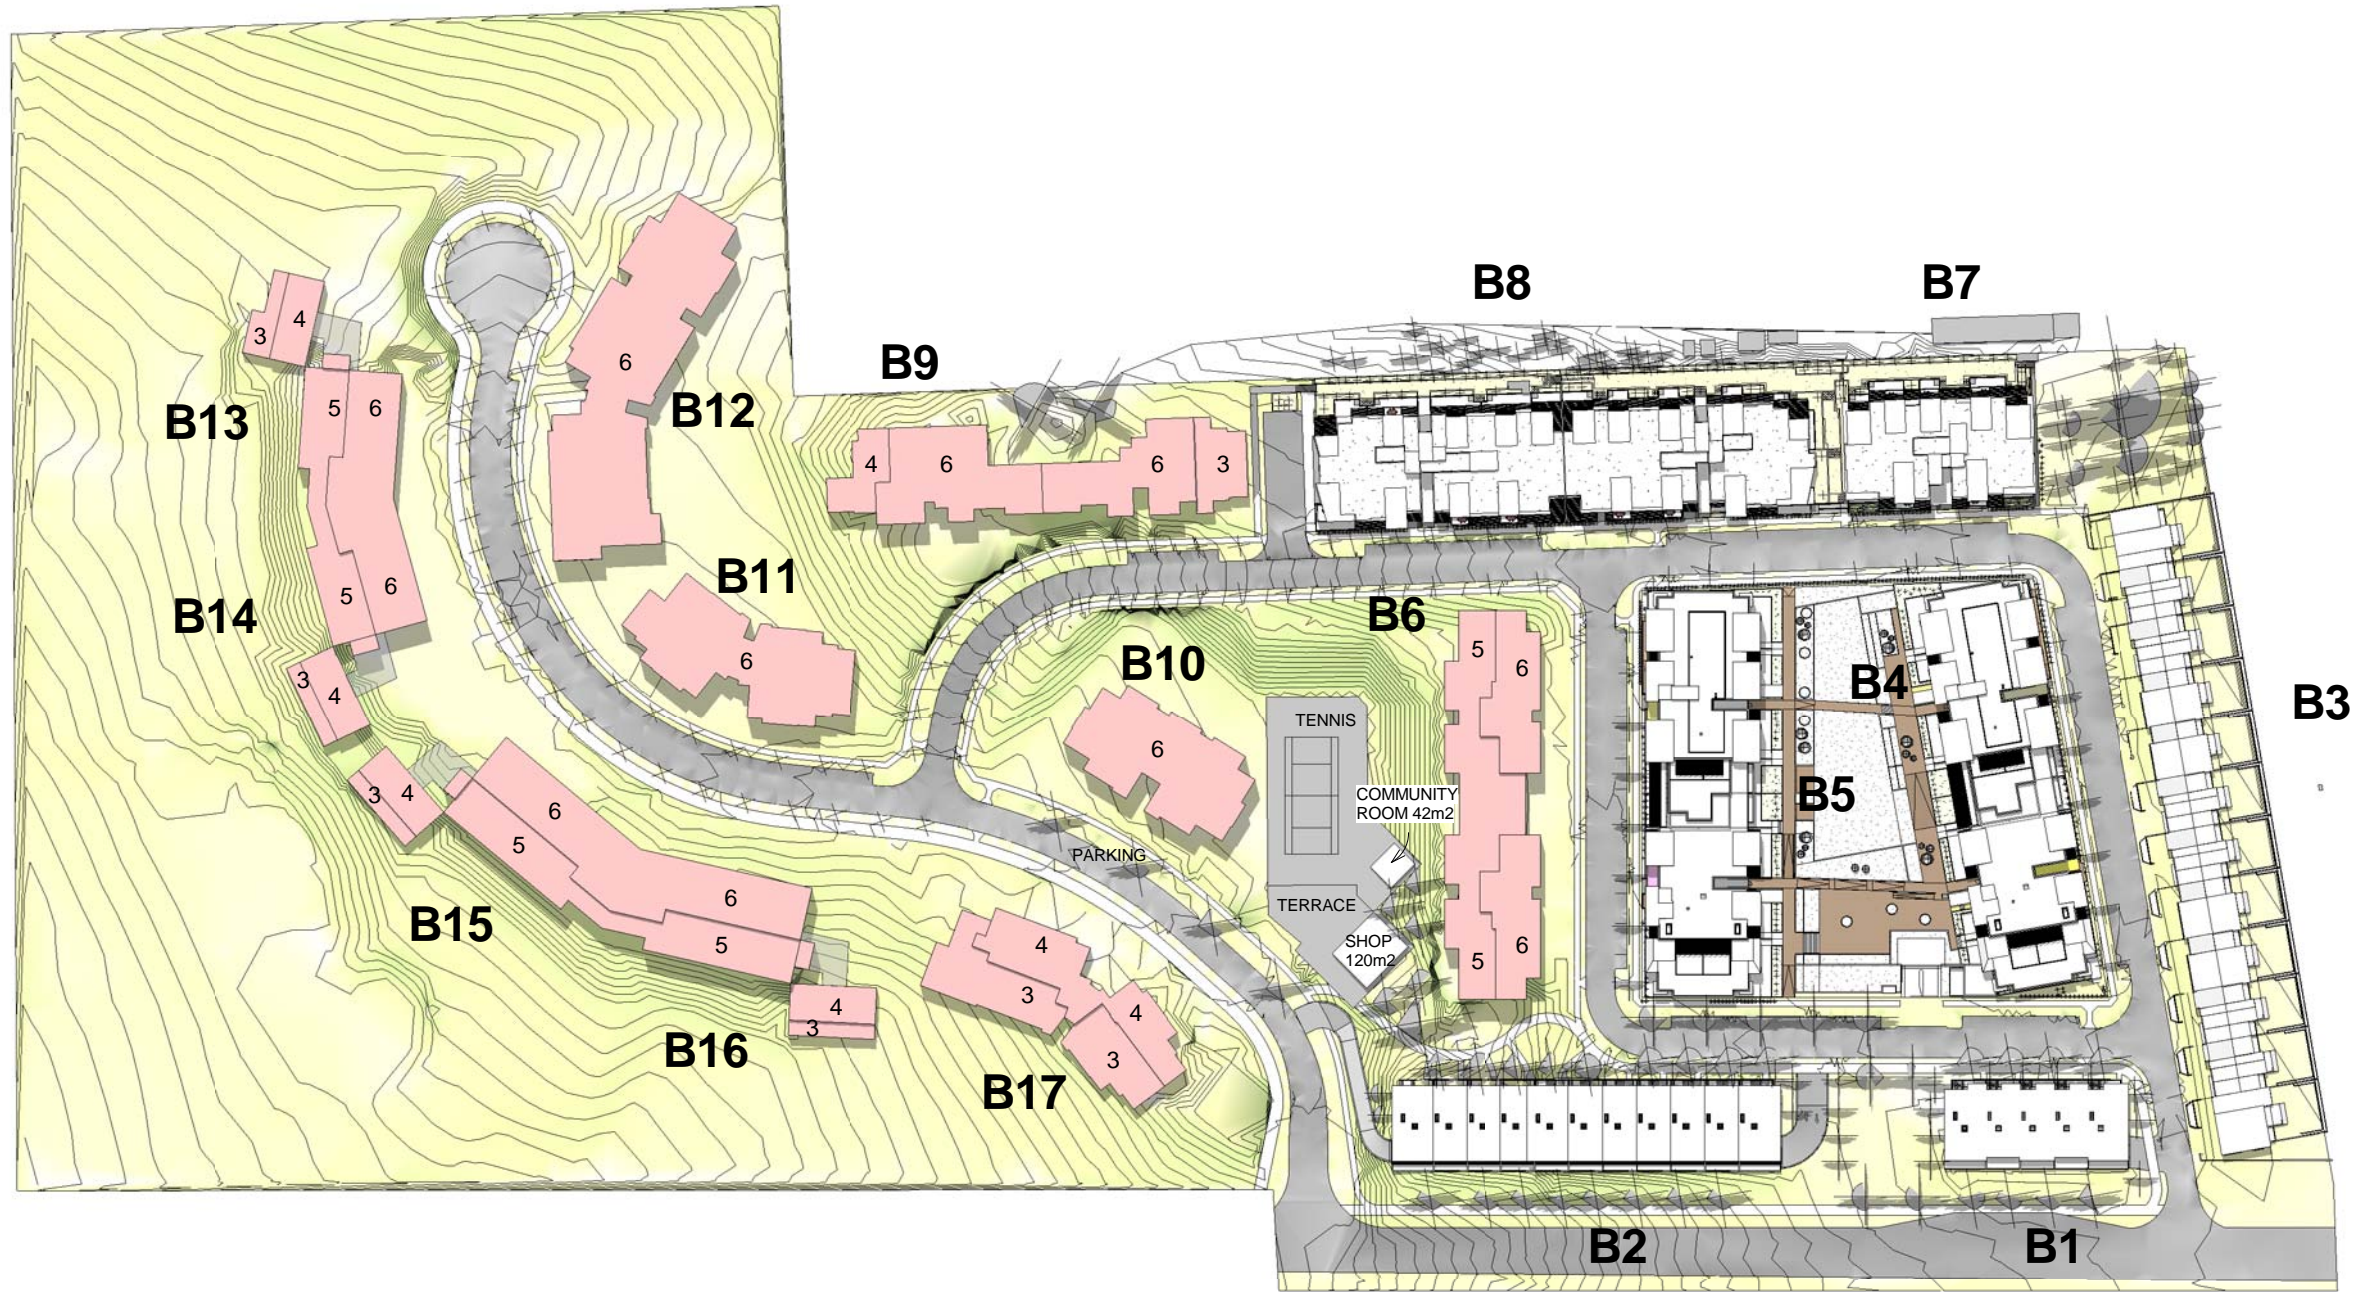


Plan View




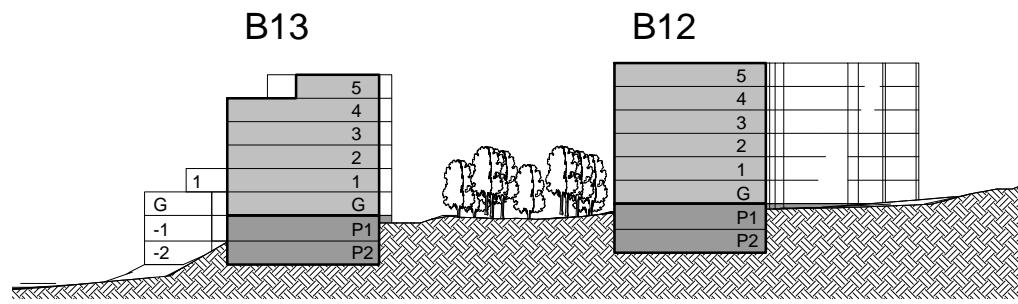


Section A

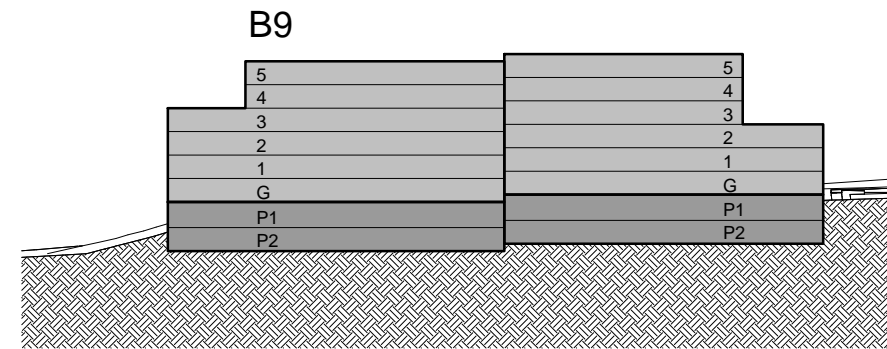


Section B

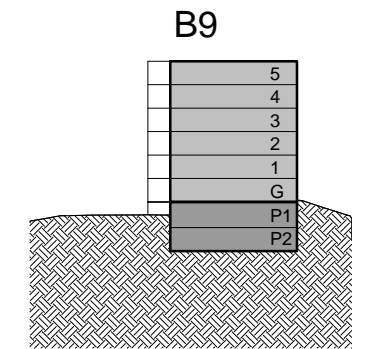


Section C

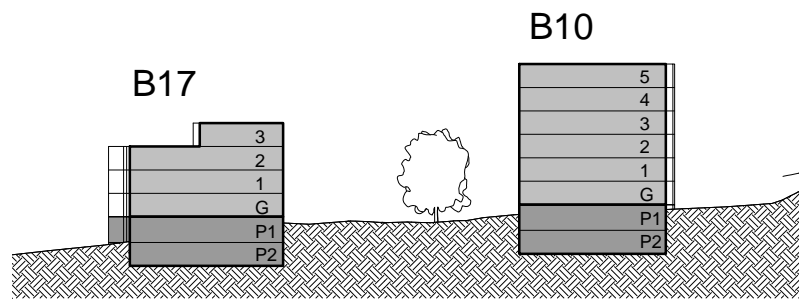


Section D

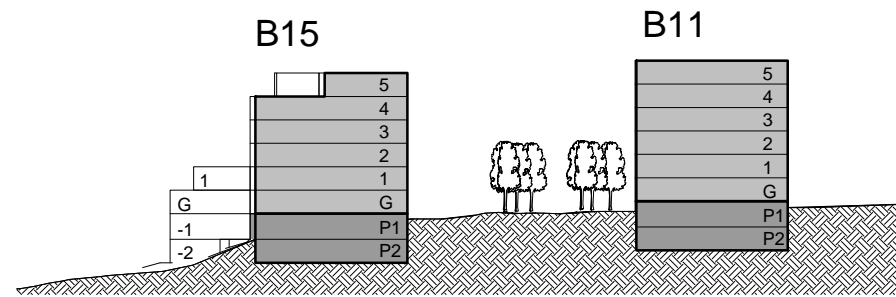

Section E

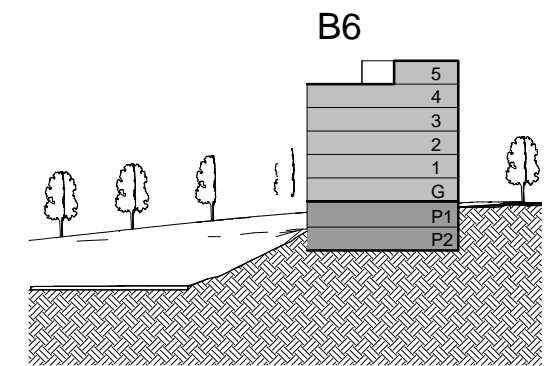

Section F

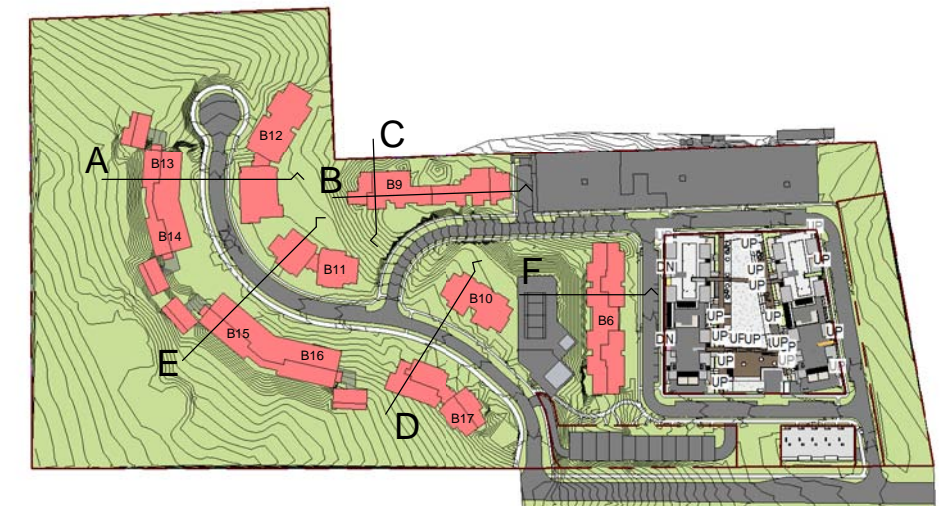

Key Plan

