

Check all dimensions and site conditions prior to commencement of any work, the purchase or ordering of any materials, fittings, plant, services or equipment and the preparation of shop drawings and or the fabrication of any components.

Do not scale drawings - refer to figured dimensions only. Any discrepancies shall immediately be referred to the architect for clarification.

All drawings may not be reproduced or distributed without prior permission from the architect.

FOR INFORMATION
NOT FOR APPROVAL



Amendments since Revision A
Envelopes generally reduced to increase building separation; Height of building 4 reduced

B	10.12.10	FOR INFORMATION ONLY	JK	MA
A	16.06.10	FOR INFORMATION ONLY	AW	MA
Revision	Date	Description	Initial	Checked



Discovery
Point


Discovery Point, Wolli Creek
Concept Plan

Indicative Design Scheme
Street Elevations
Spark Lane

Status	PLANNING		
Scale	1:250 @ A1 , 1:500 @ A3		
Drawn	AW	Checked	MA
Project No.	S11191		
Plot Date	14/12/2010 18:10:57		
Plot File	C:\TEMP\masterplan-discovery-101130_Central_WAY.rvt		
Drawing no.	Revision		
DA5-102		B	
Sydney 1/243 Liverpool Street East Sydney NSW 2010 Australia T 02 8354 5100 F 02 8354 5199 email syd@batesmart.com.au http://www.batesmart.com.au		Melbourne 1 Nicholson Street Melbourne VIC 3000 Australia T 03 8664 6200 F 03 8664 6300 email mel@batesmart.com.au http://www.batesmart.com.au	


Bates Smart Pty Ltd ABN 70 004 999 400

BATESSMART™

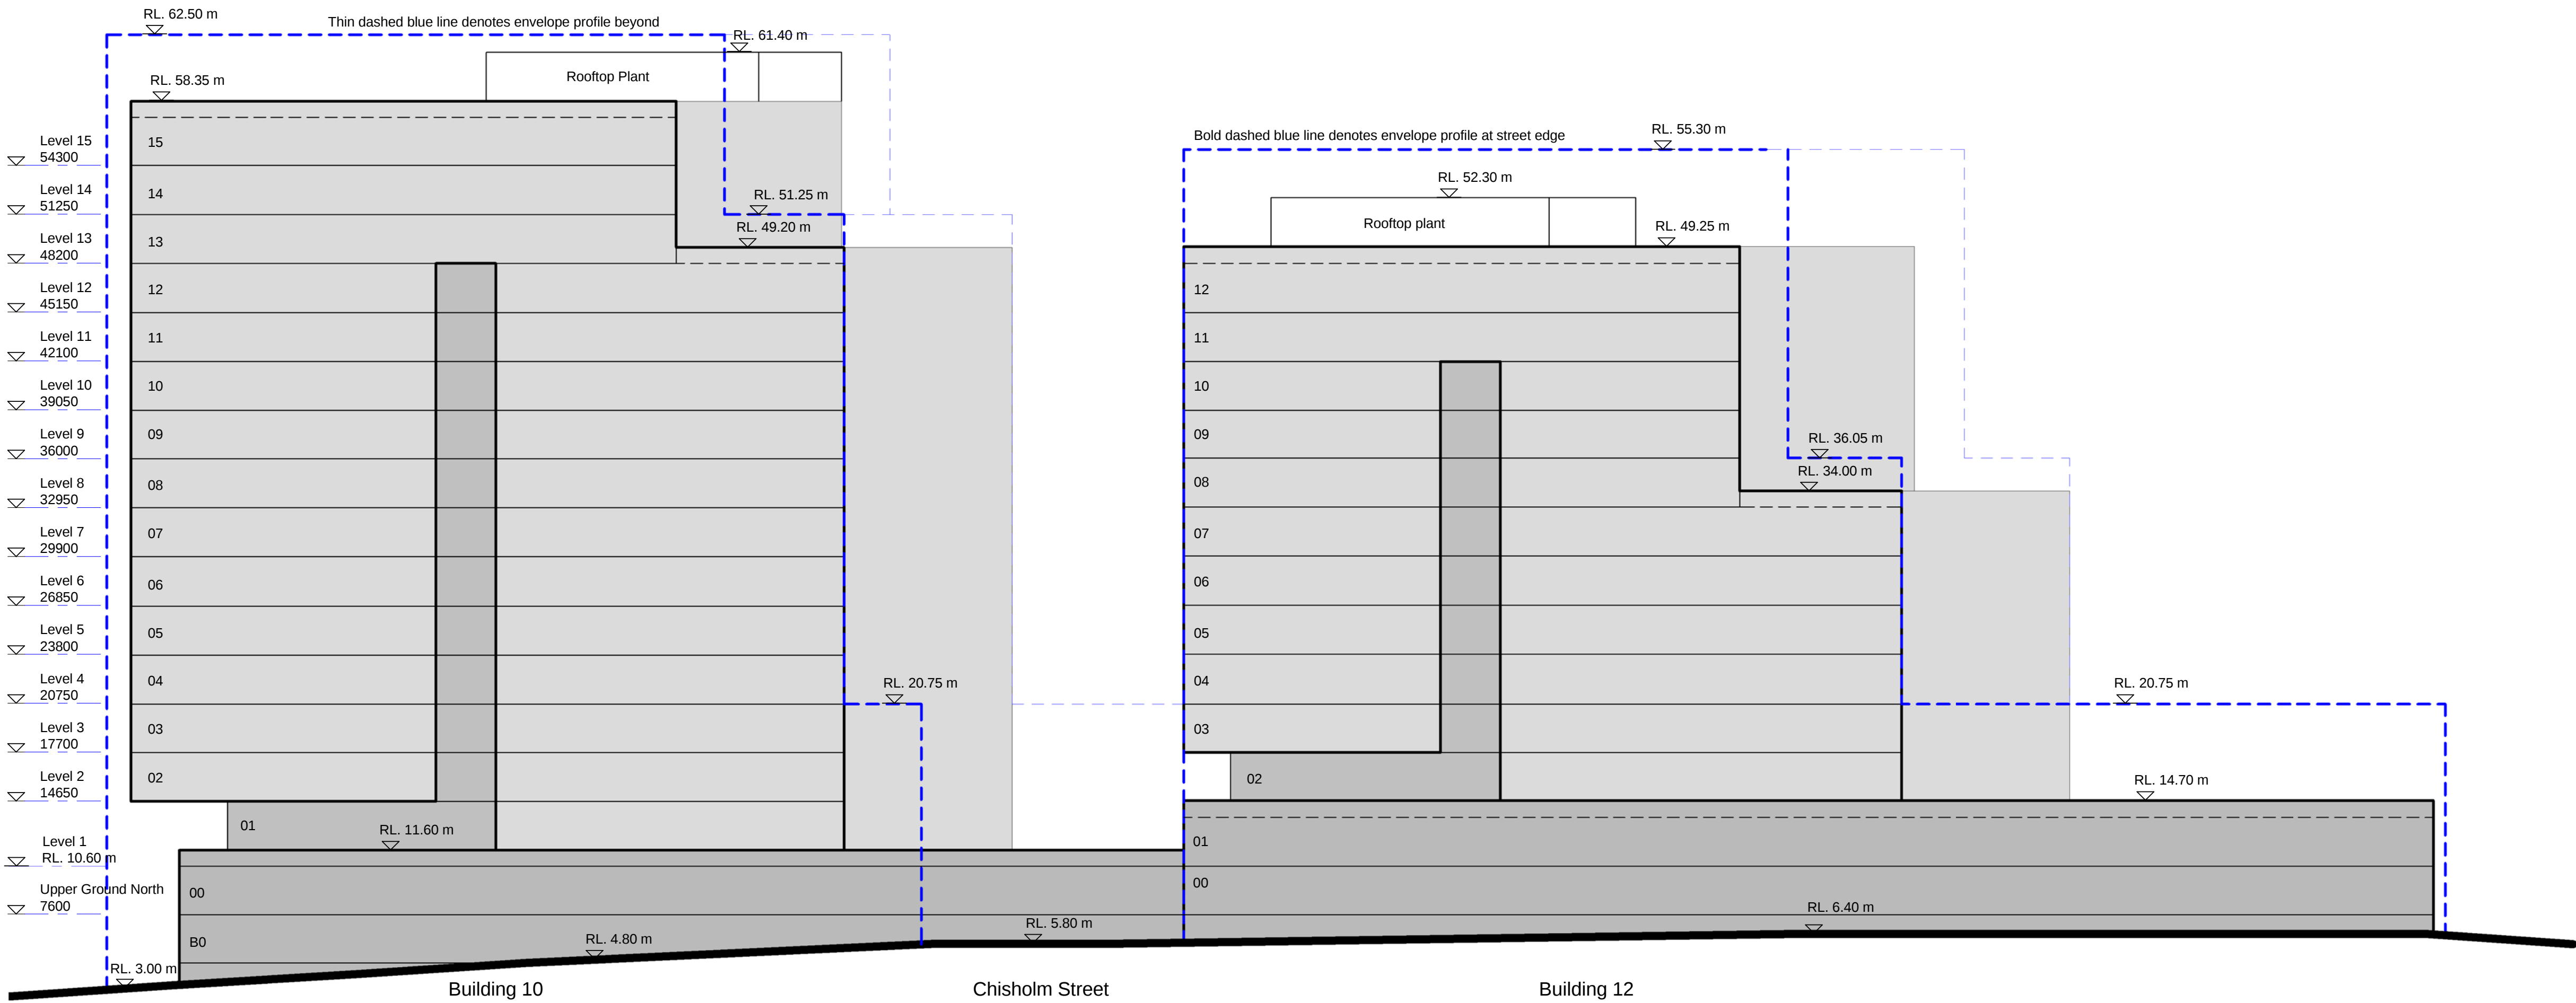

1 Spark Lane North
1 : 250

DA5-102

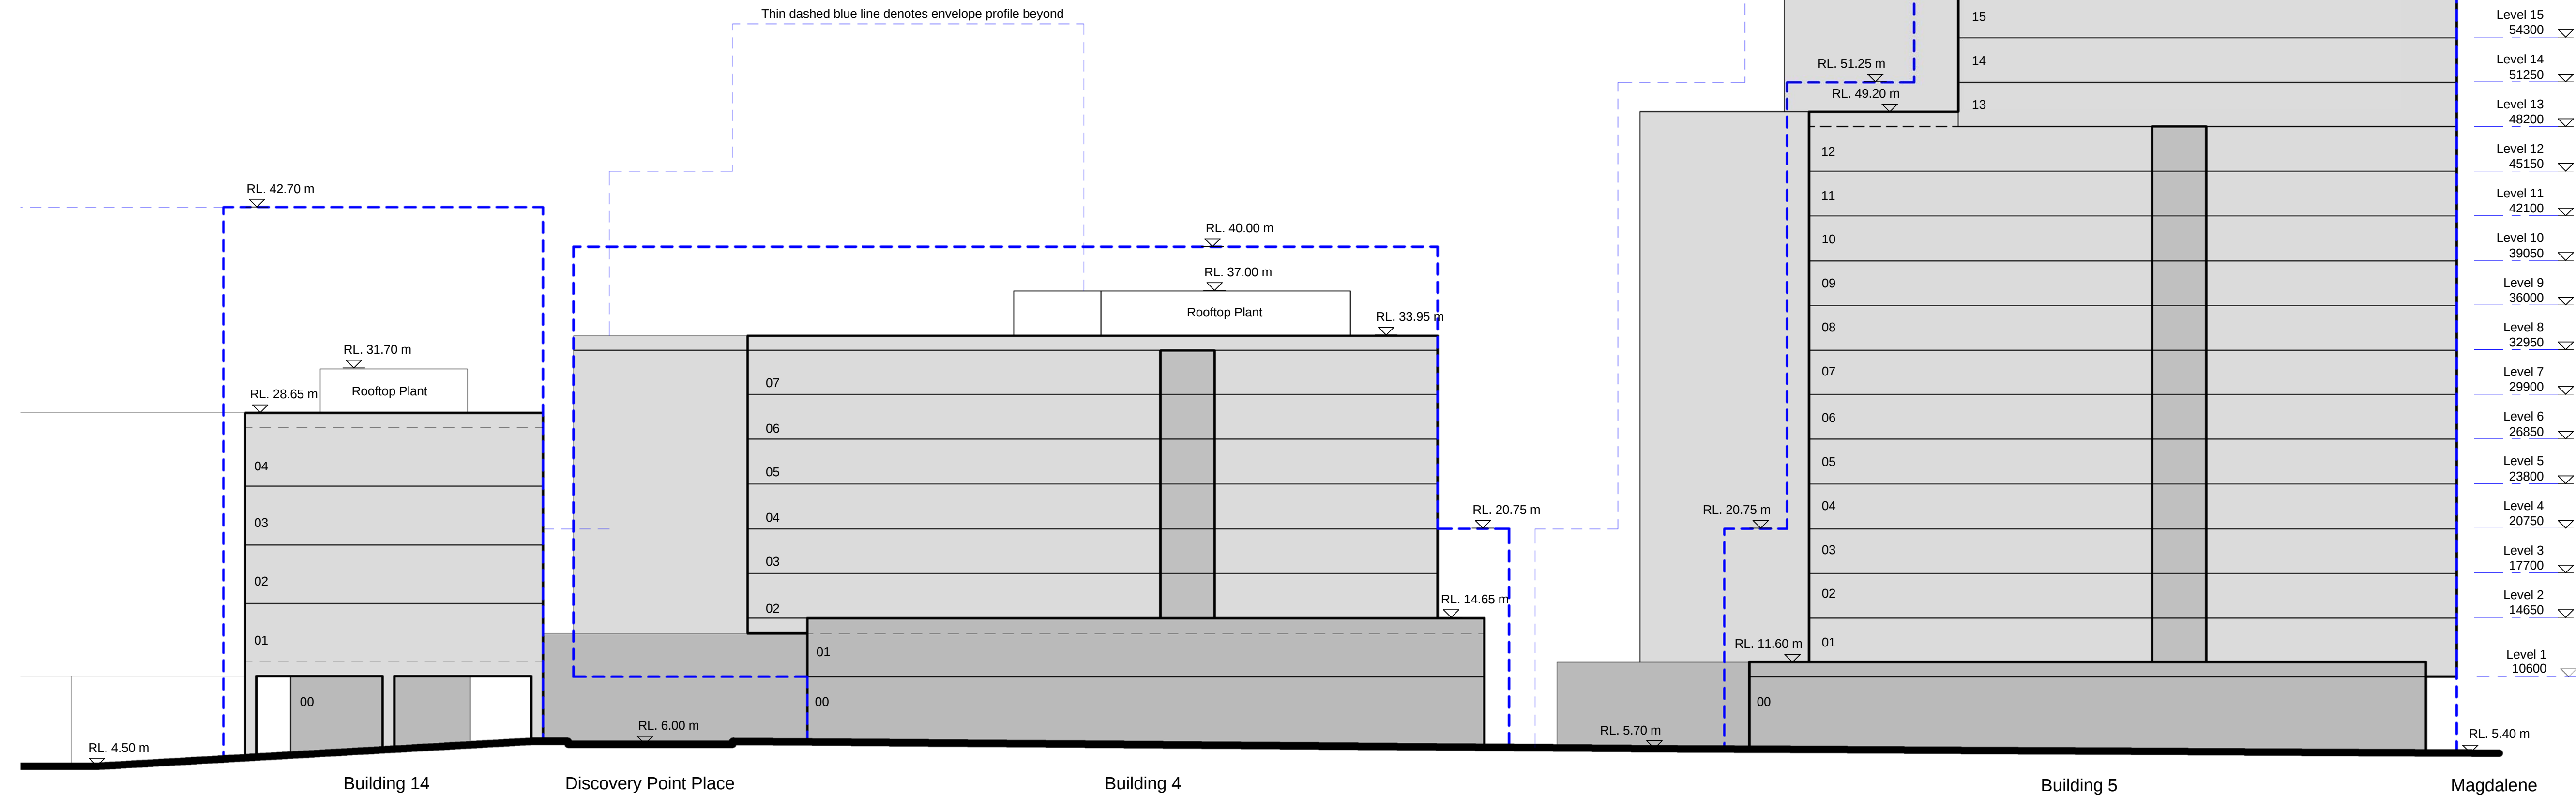

2 Spark Lane South
1 : 250

DA5-102