

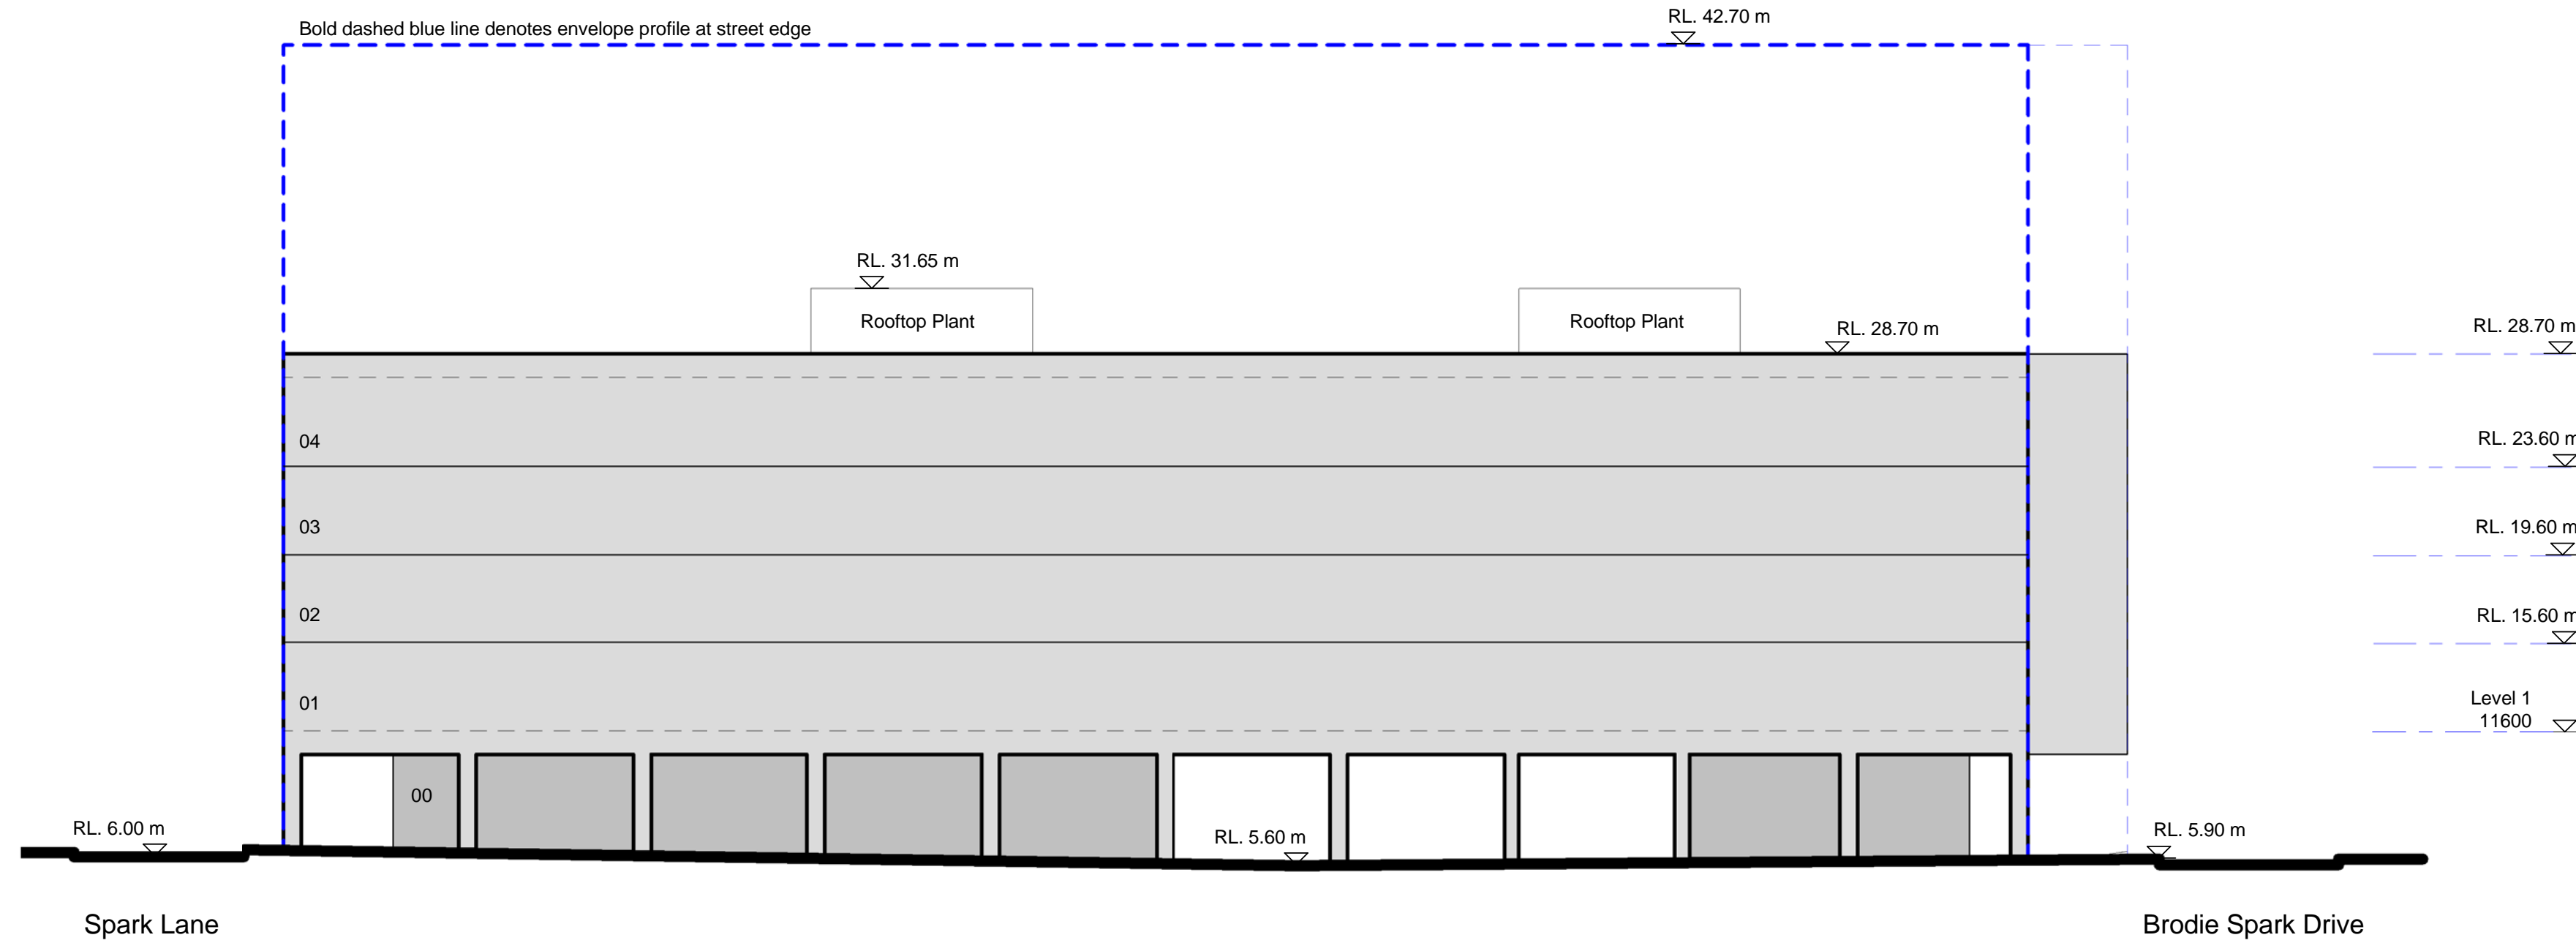


FOR INFORMATION
NOT FOR APPROVAL

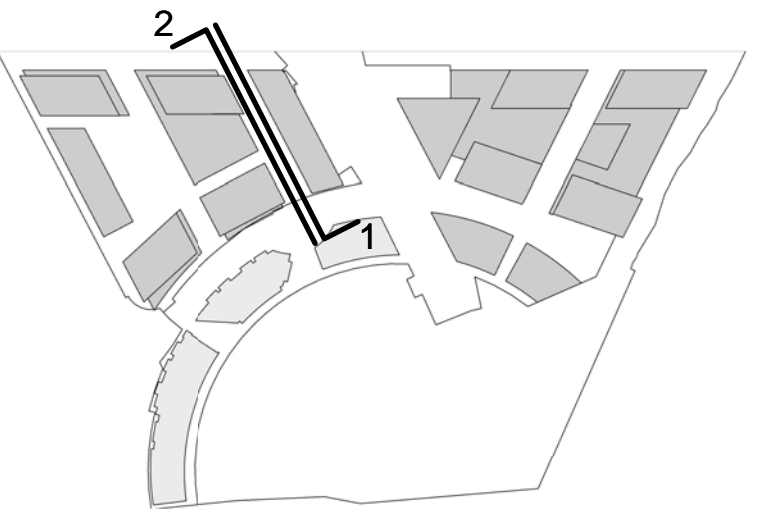

1 Street Elevation - Discovery Point Place Building 14
1 : 250

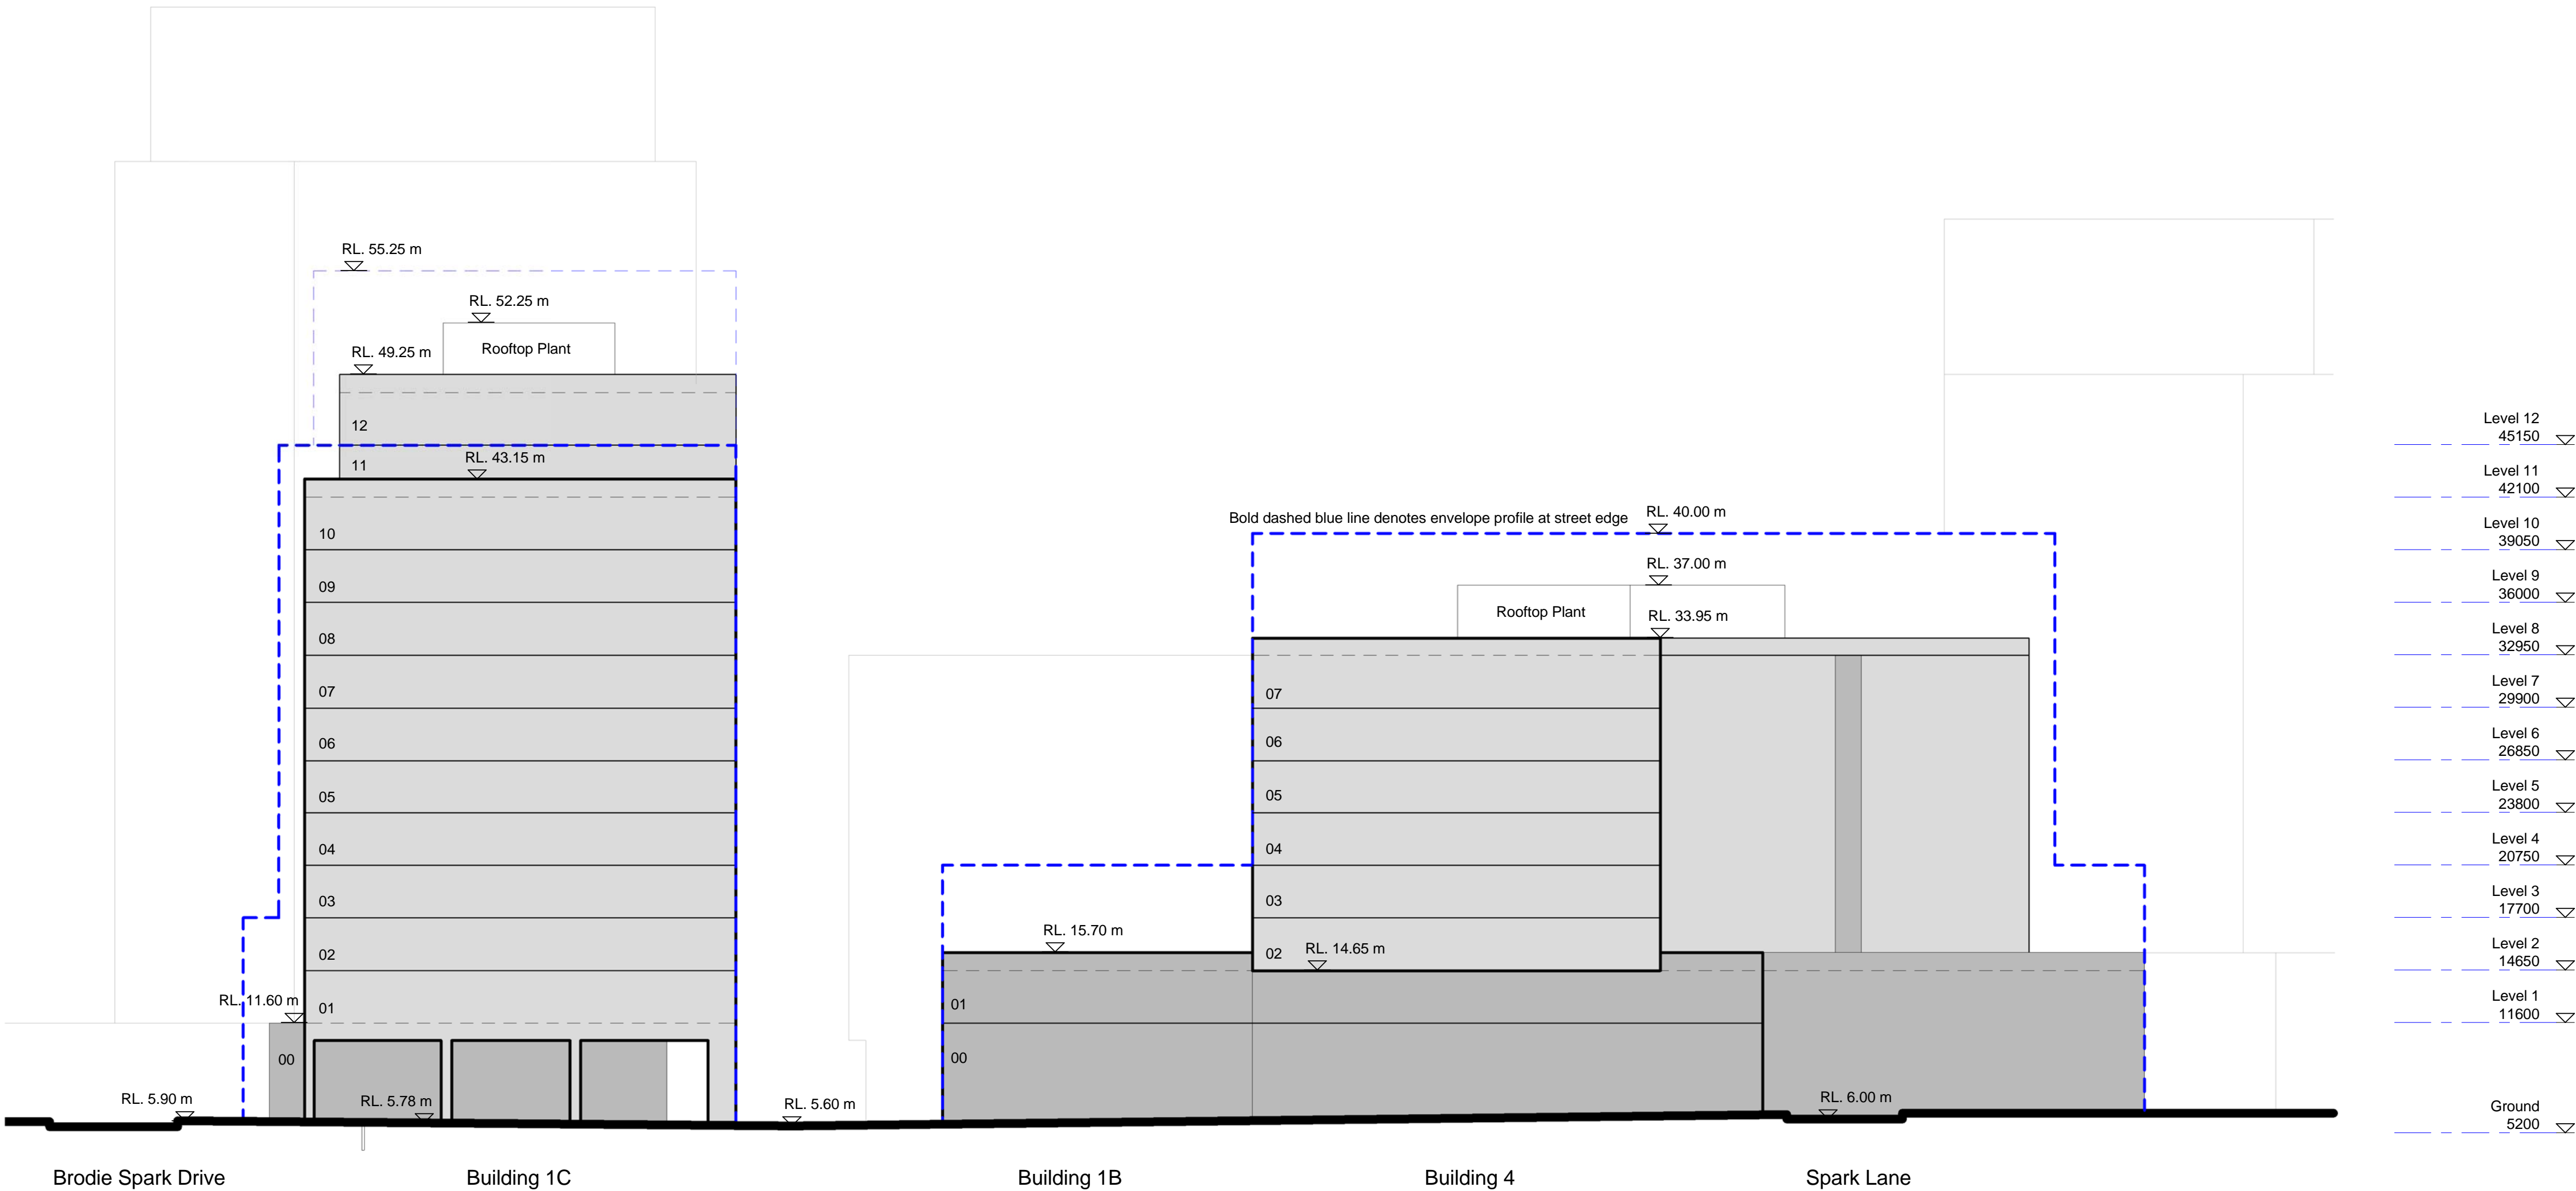

2 Street Elevation - Discovery Point Place
1 : 250

Amendments since Revision A
Envelopes generally reduced to increase building separation; Height of building 4 reduced

Revision	Date	Description	Initial	Checked
B	10.12.10	FOR INFORMATION ONLY	JK	MA
A	16.06.10	FOR INFORMATION ONLY	AW	MA



Discovery Point, Wolli Creek
Concept Plan

Indicative Design Scheme
Street Elevations
Discovery Point Place

Status	PLANNING		
Scale	1:250 @ A1 , 1:500 @ A3		
Drawn	AW	Checked	MA
Project No.	S11191		
Plot Date	14/12/2010 18:11:18		
Plot File	C:\TEMP\masterplan-discovery-101130_Central_WAY.rvt		

Drawing no.	Revision
DA5-104	B

Sydney 1/243 Liverpool Street
East Sydney NSW 2010 Australia
T 02 8354 5100 F 02 8354 5199
email: syd@batesmart.com.au
http://www.batesmart.com.au

Melbourne 1 Nicholson Street
Melbourne VIC 3000 Australia
T 03 8664 6200 F 03 8664 6300
email: mel@batesmart.com.au
http://www.batesmart.com.au

Bates Smart Pty Ltd ABN 70 004 999 400

BATESSMART™