
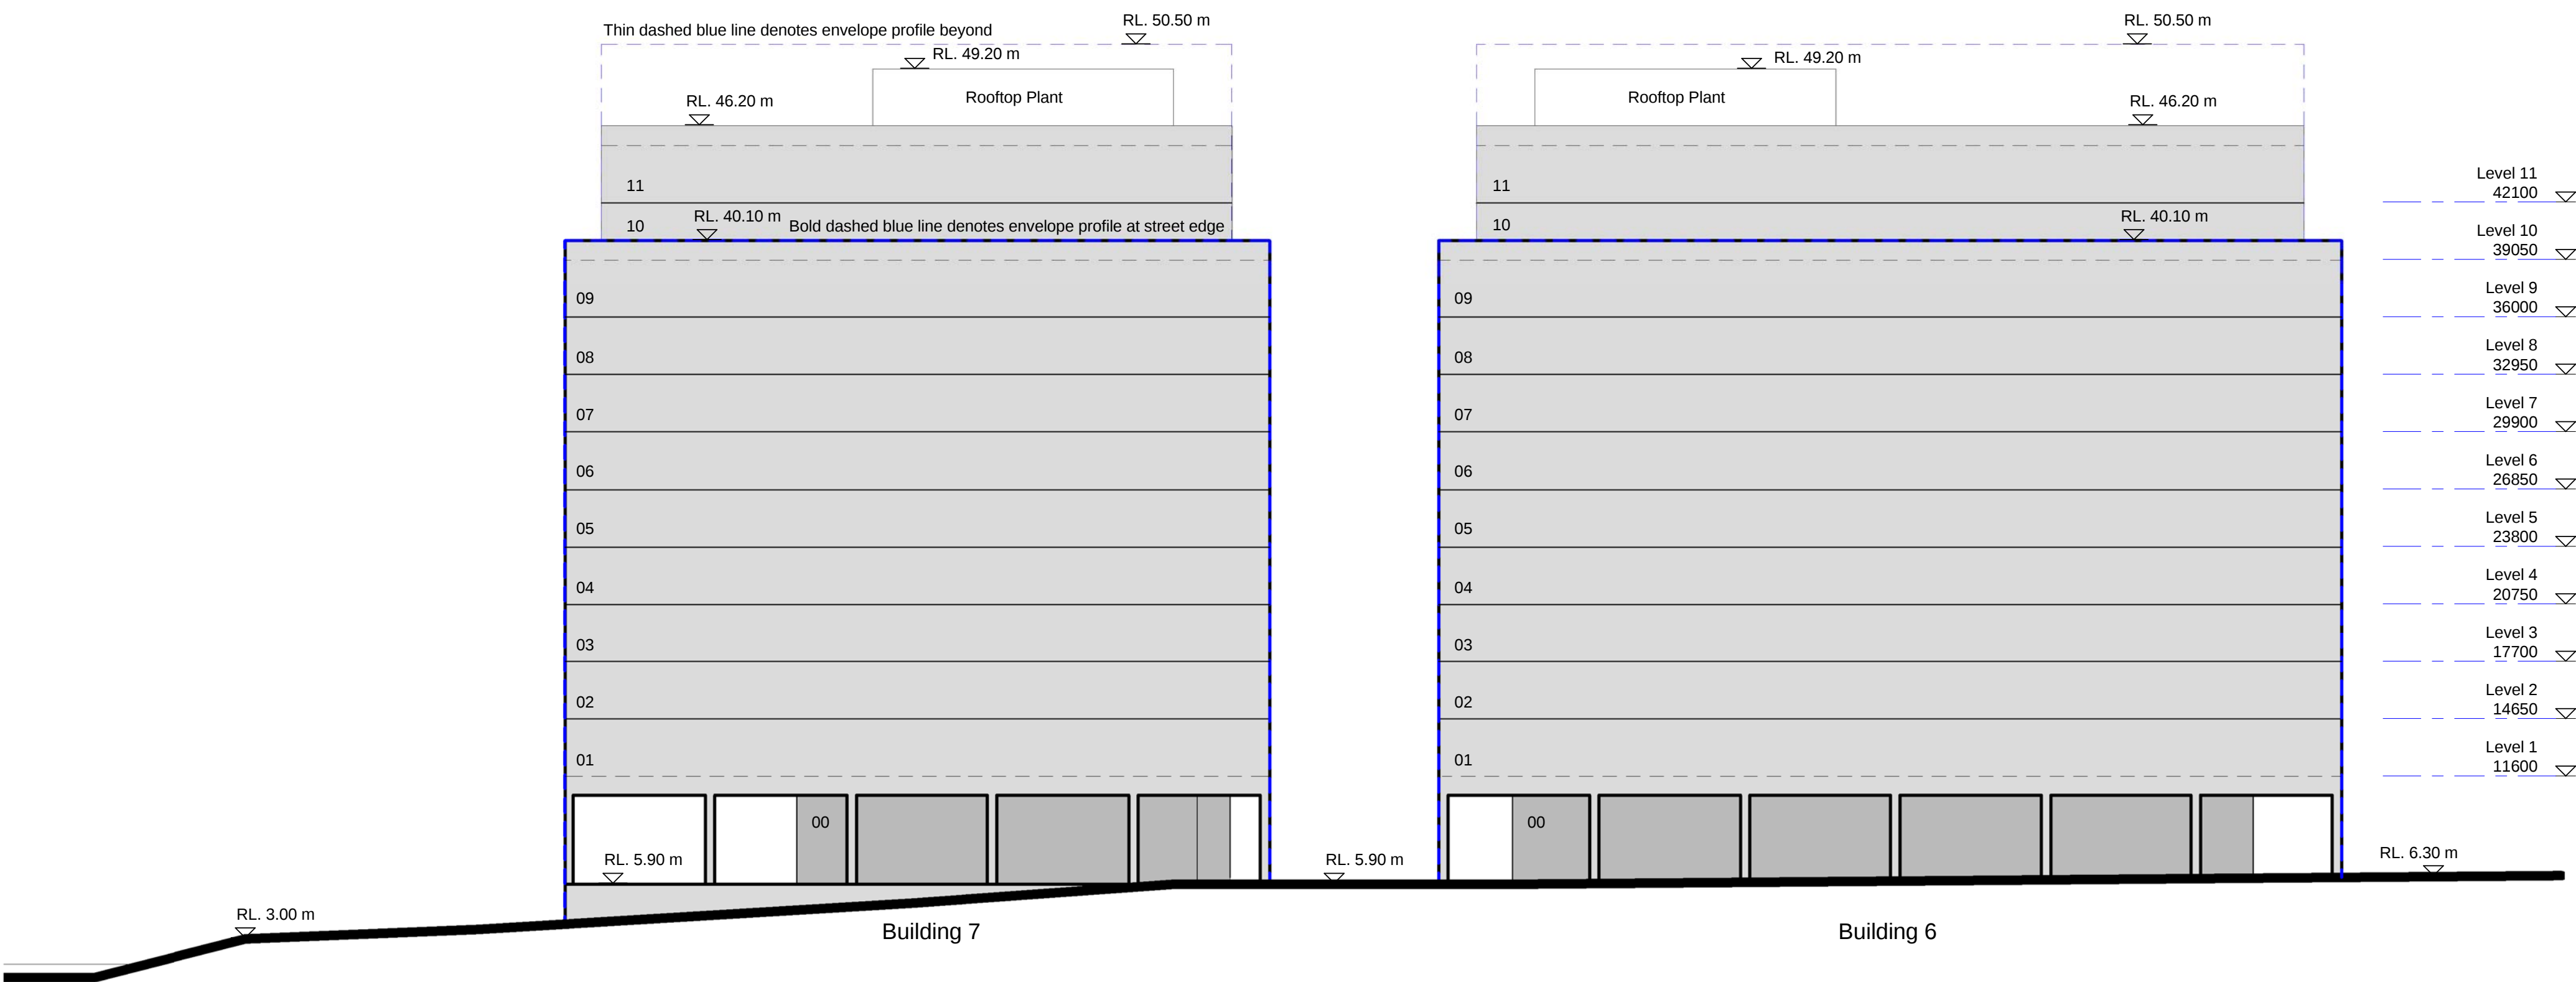


Check all dimensions and site conditions prior to commencement of any work, the purchase or ordering of any materials, fittings, plant, services or equipment and the preparation of shop drawings and or the fabrication of any components.

Do not scale drawings - refer to figured dimensions only. Any discrepancies shall immediately be referred to the architect for clarification.

All drawings may not be reproduced or distributed without prior permission from the architect.

FOR INFORMATION
NOT FOR APPROVAL

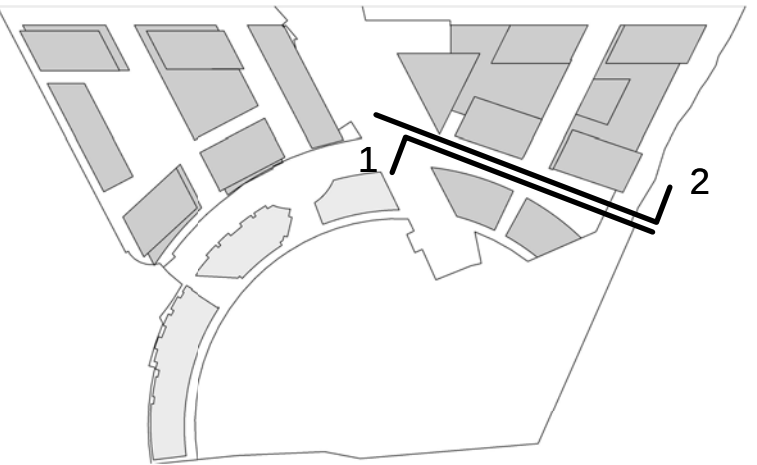

1 Brodie Spark Drive Buildings 6 and 7
1 : 250

Amendments since Revision A
Envelopes generally reduced to increase building separation

Revision	Date	Description	Initial	Checked
B	10.12.10	FOR INFORMATION ONLY	JK	MA
A	16.06.10	FOR INFORMATION ONLY	AW	MA



Discovery
Point

Discovery Point, Wolli Creek
Concept Plan

Indicative Design Scheme
Street Elevations
Brodie Spark Drive North

Status	PLANNING		
Scale	1:250 @ A1 , 1:500 @ A3		
Drawn	AW	Checked	MA
Project No.	S11191		
Plot Date	14/12/2010 18:11:27		
Plot File	C:\TEMP\masterplan-discovery-101130_Central_WAY.rvt		

Drawing no. DA5-105


Revision B

Sydney 1/243 Liverpool Street
East Sydney NSW 2010 Australia
T 02 8354 5100 F 02 8354 5199
email: syd@batesmart.com.au
http://www.batesmart.com.au

Melbourne 1 Nicholson Street
Melbourne VIC 3000 Australia
T 03 8664 6200 F 03 8664 6300
email: mel@batesmart.com.au
http://www.batesmart.com.au

Bates Smart Pty Ltd ABN 70 004 999 400

BATESSMART™

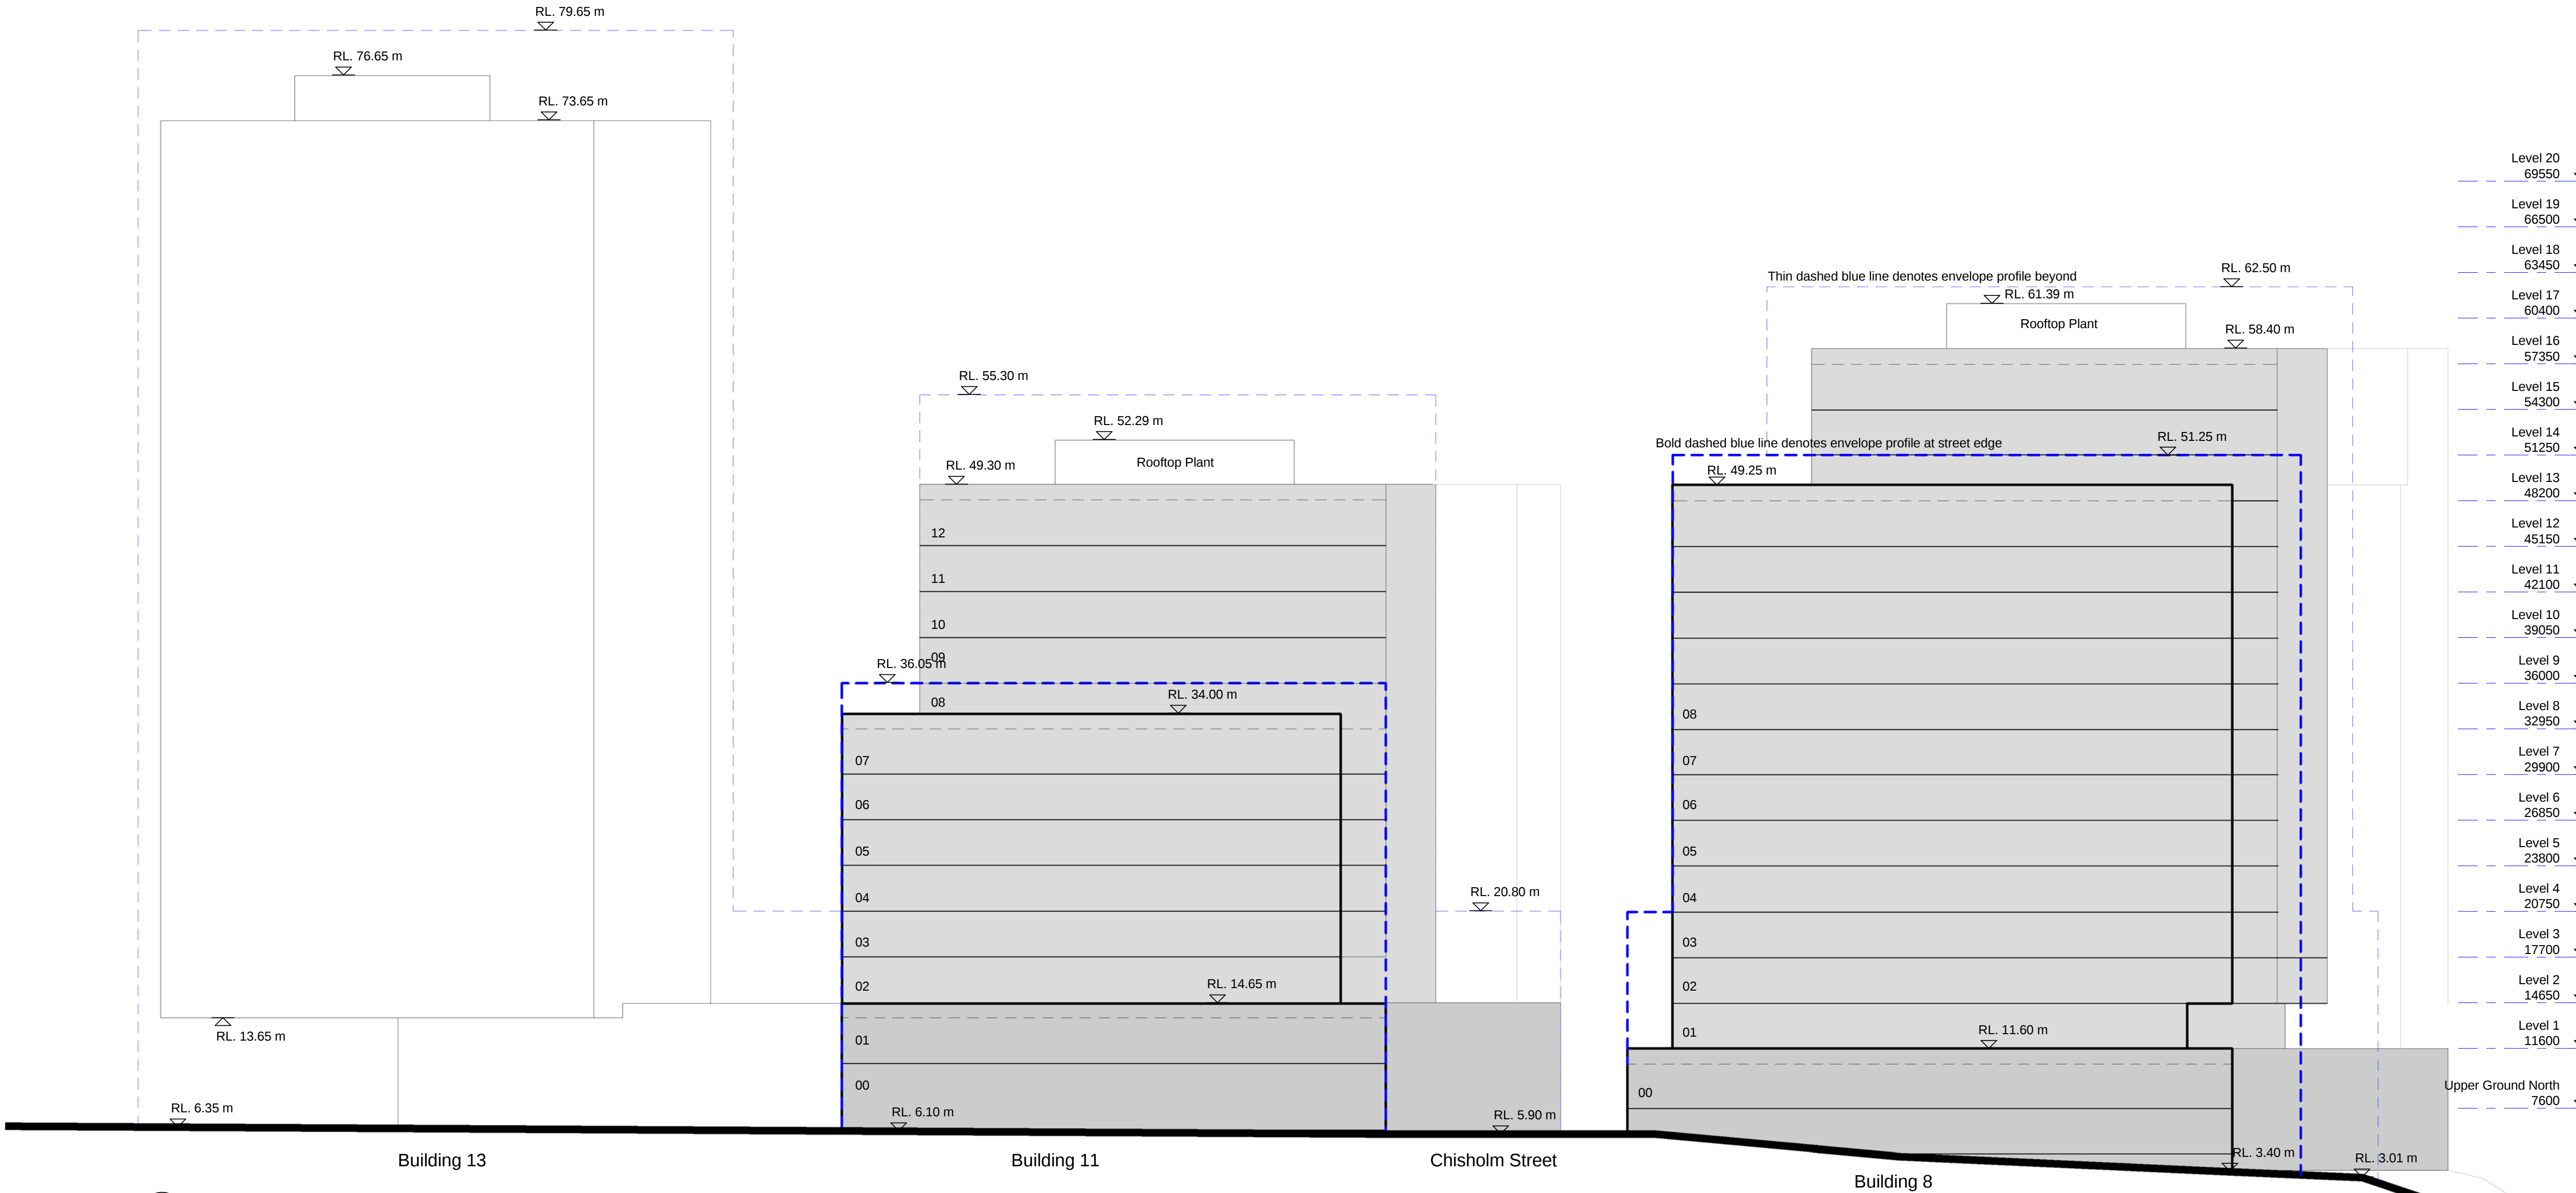

2 Brodie Spark Drive North Building 8 and 11
1 : 250