



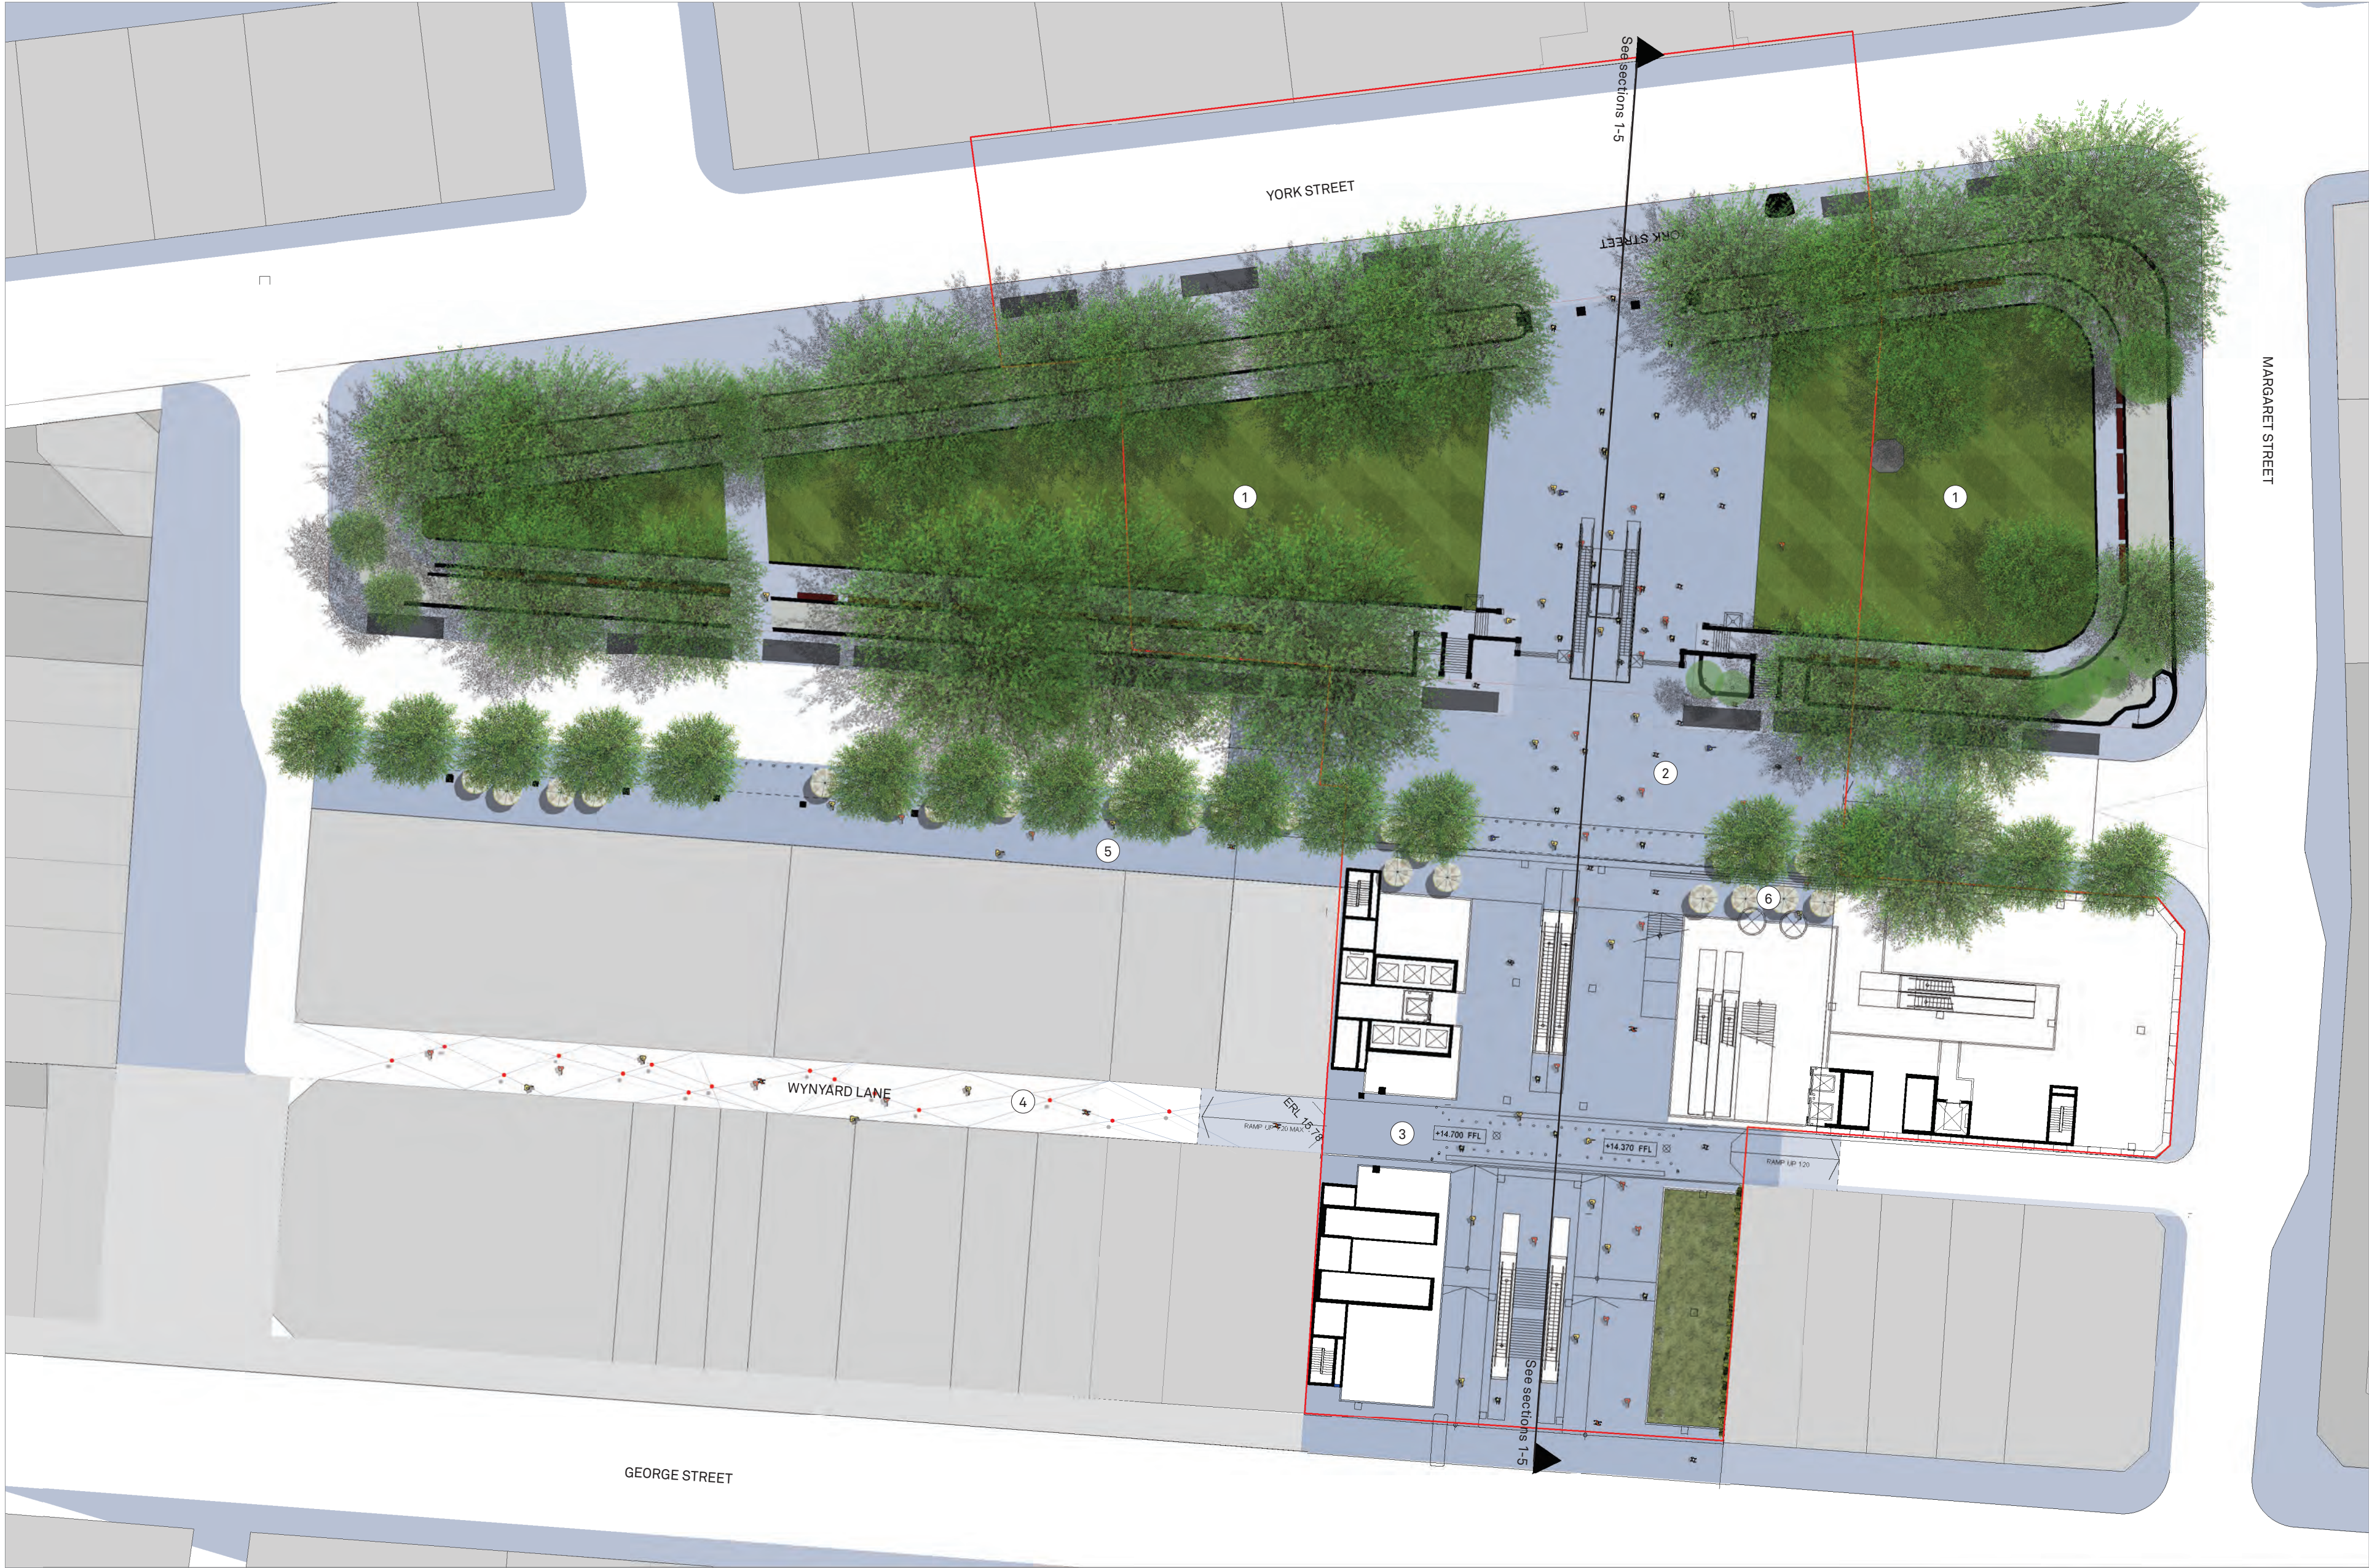

- Legend**
- Site boundary
 - Artwork to Wynyard Laneway
 - Bollards
 - Existing trees to be retained and protected
 - Proposed deciduous street trees
 - Water Sensitive Bio-retention Unit (to Carrington Street)
 - Existing turf to be retained
 - Roof top planting to atrium
 - Green wall
 - City of Sydney Bluestone (various scale units and surface finishes - refer section 2 thumbnails)

- Key**
- 1 Existing Wynyard Park to be retained and protected
 - 2 Raised pedestrian priority crossing to Carrington Street
 - 3 Raised pedestrian priority crossing to Wynyard Lane
 - 4 Potential artwork to Wynyard Lane
 - 5 Extension of existing colonnade
 - 6 Cafe Seating

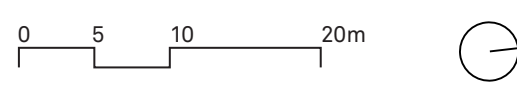

Date
10 Jan 2010

Scale
1:500 @ A2

Project Name
One City Wynyard

HASSELL