



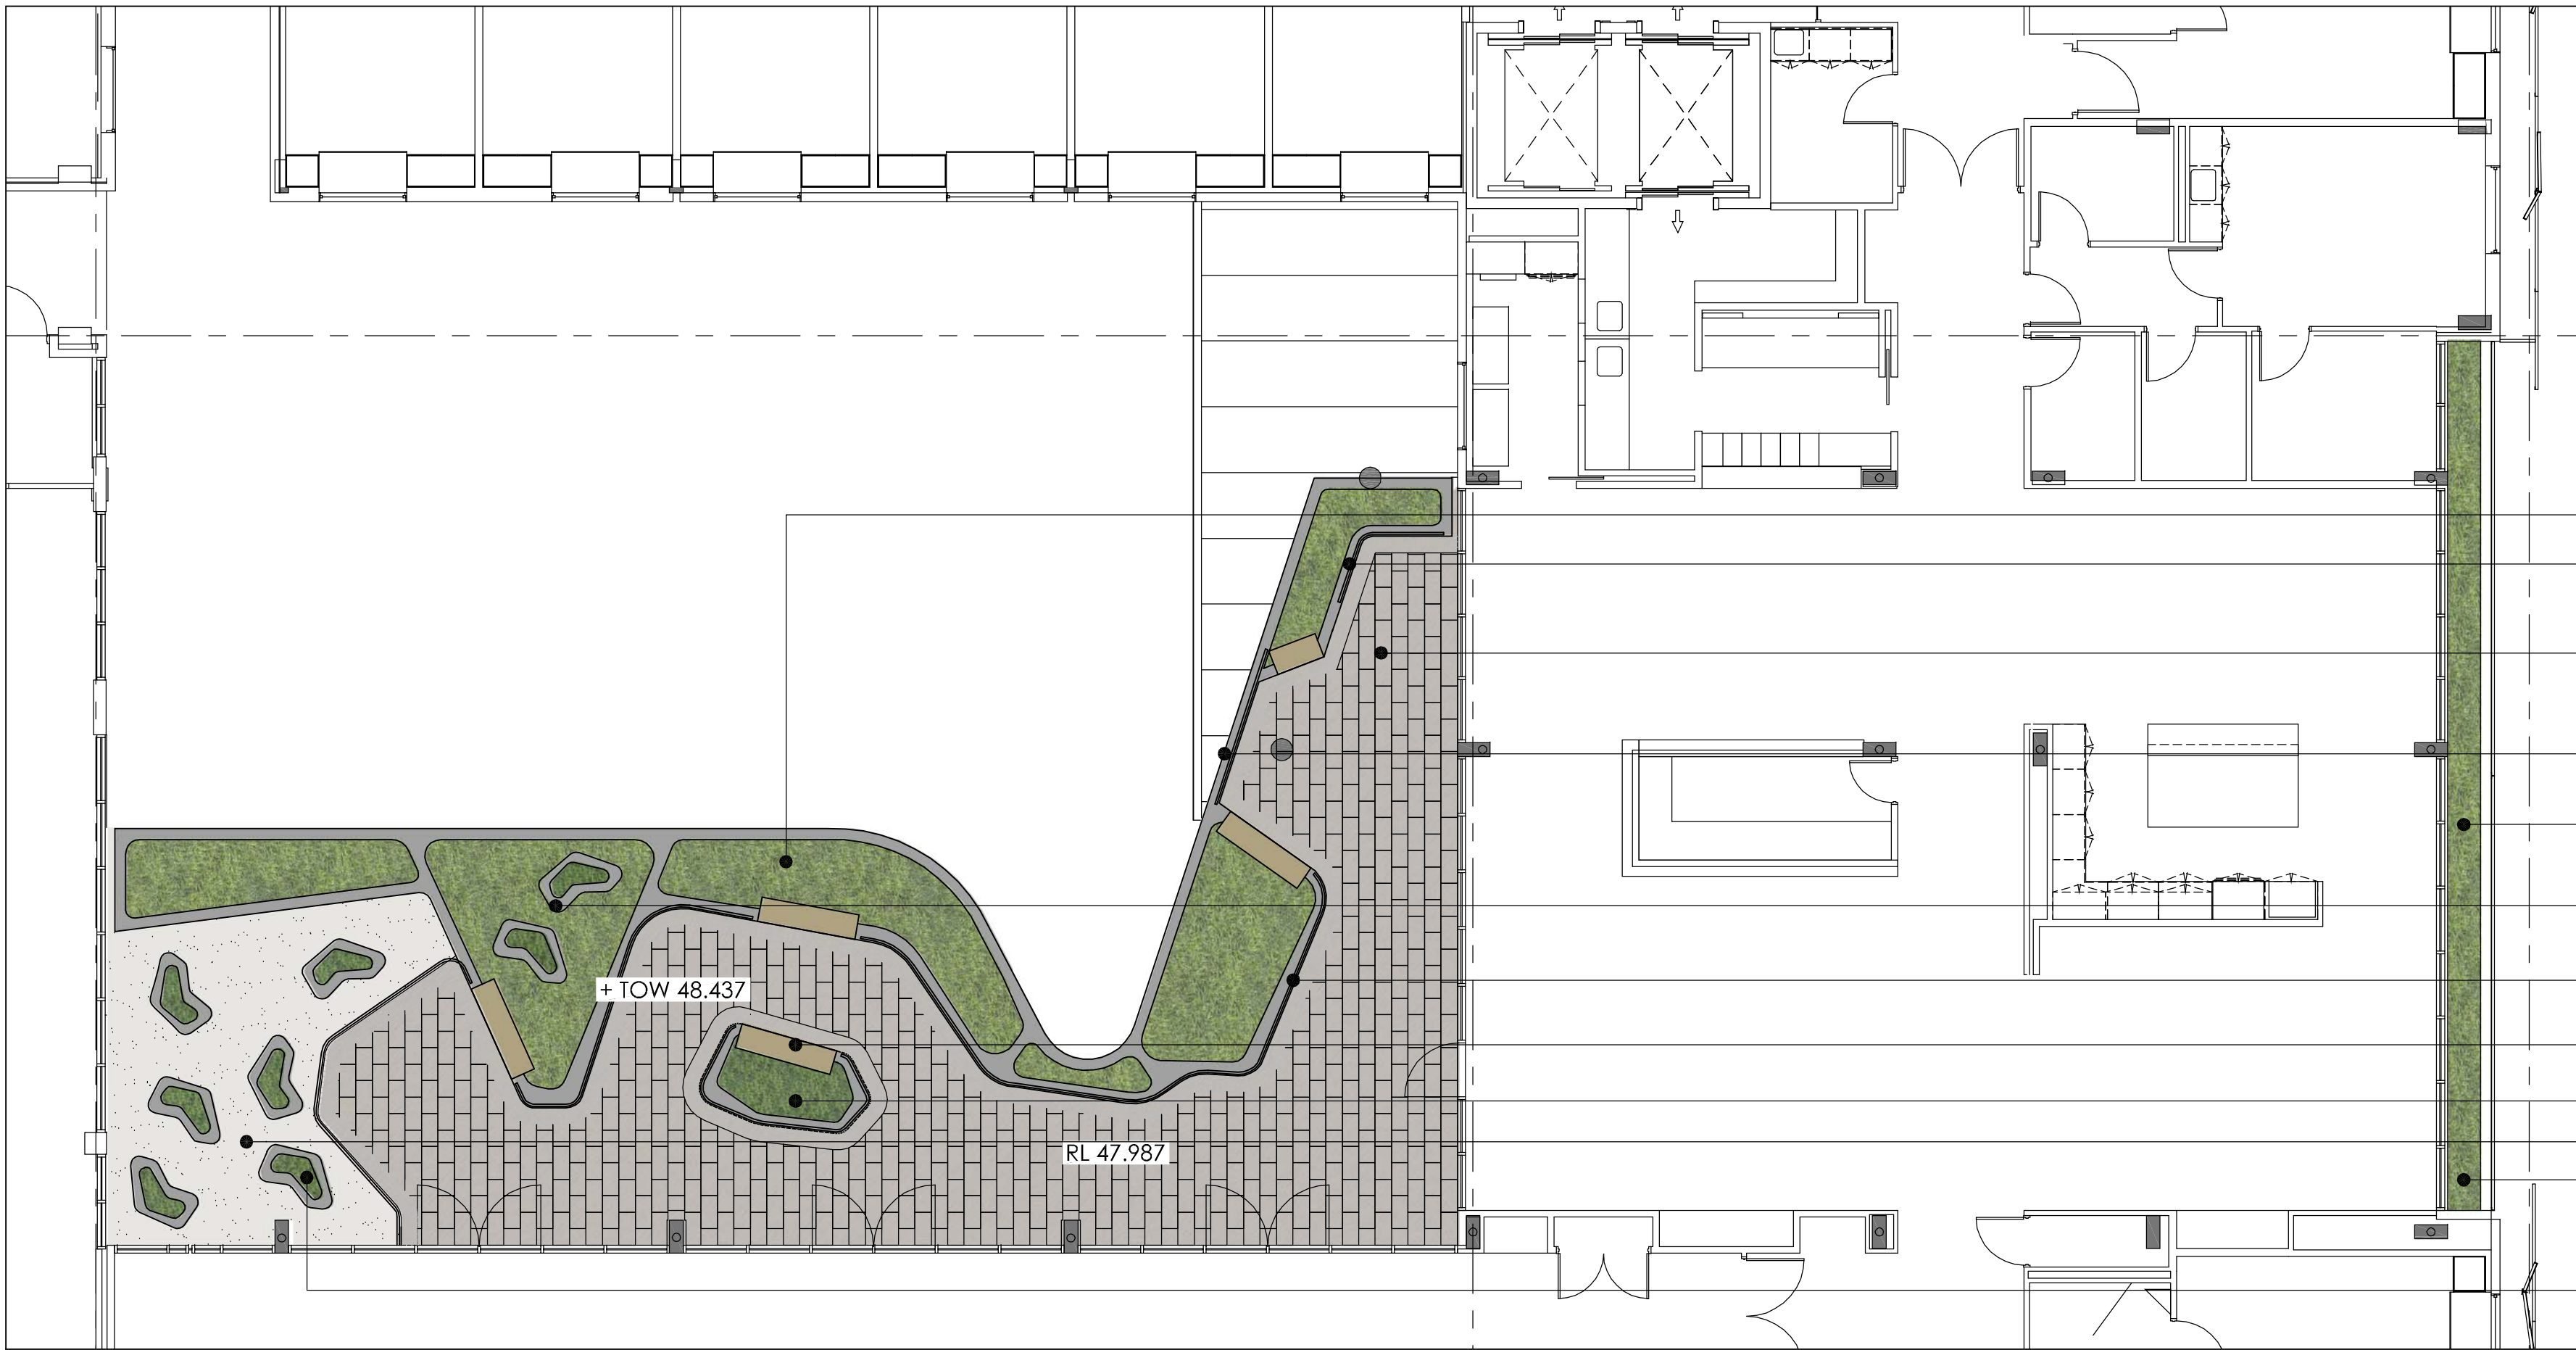

① LEVEL 4 COURTYARD
SCALE 1:100



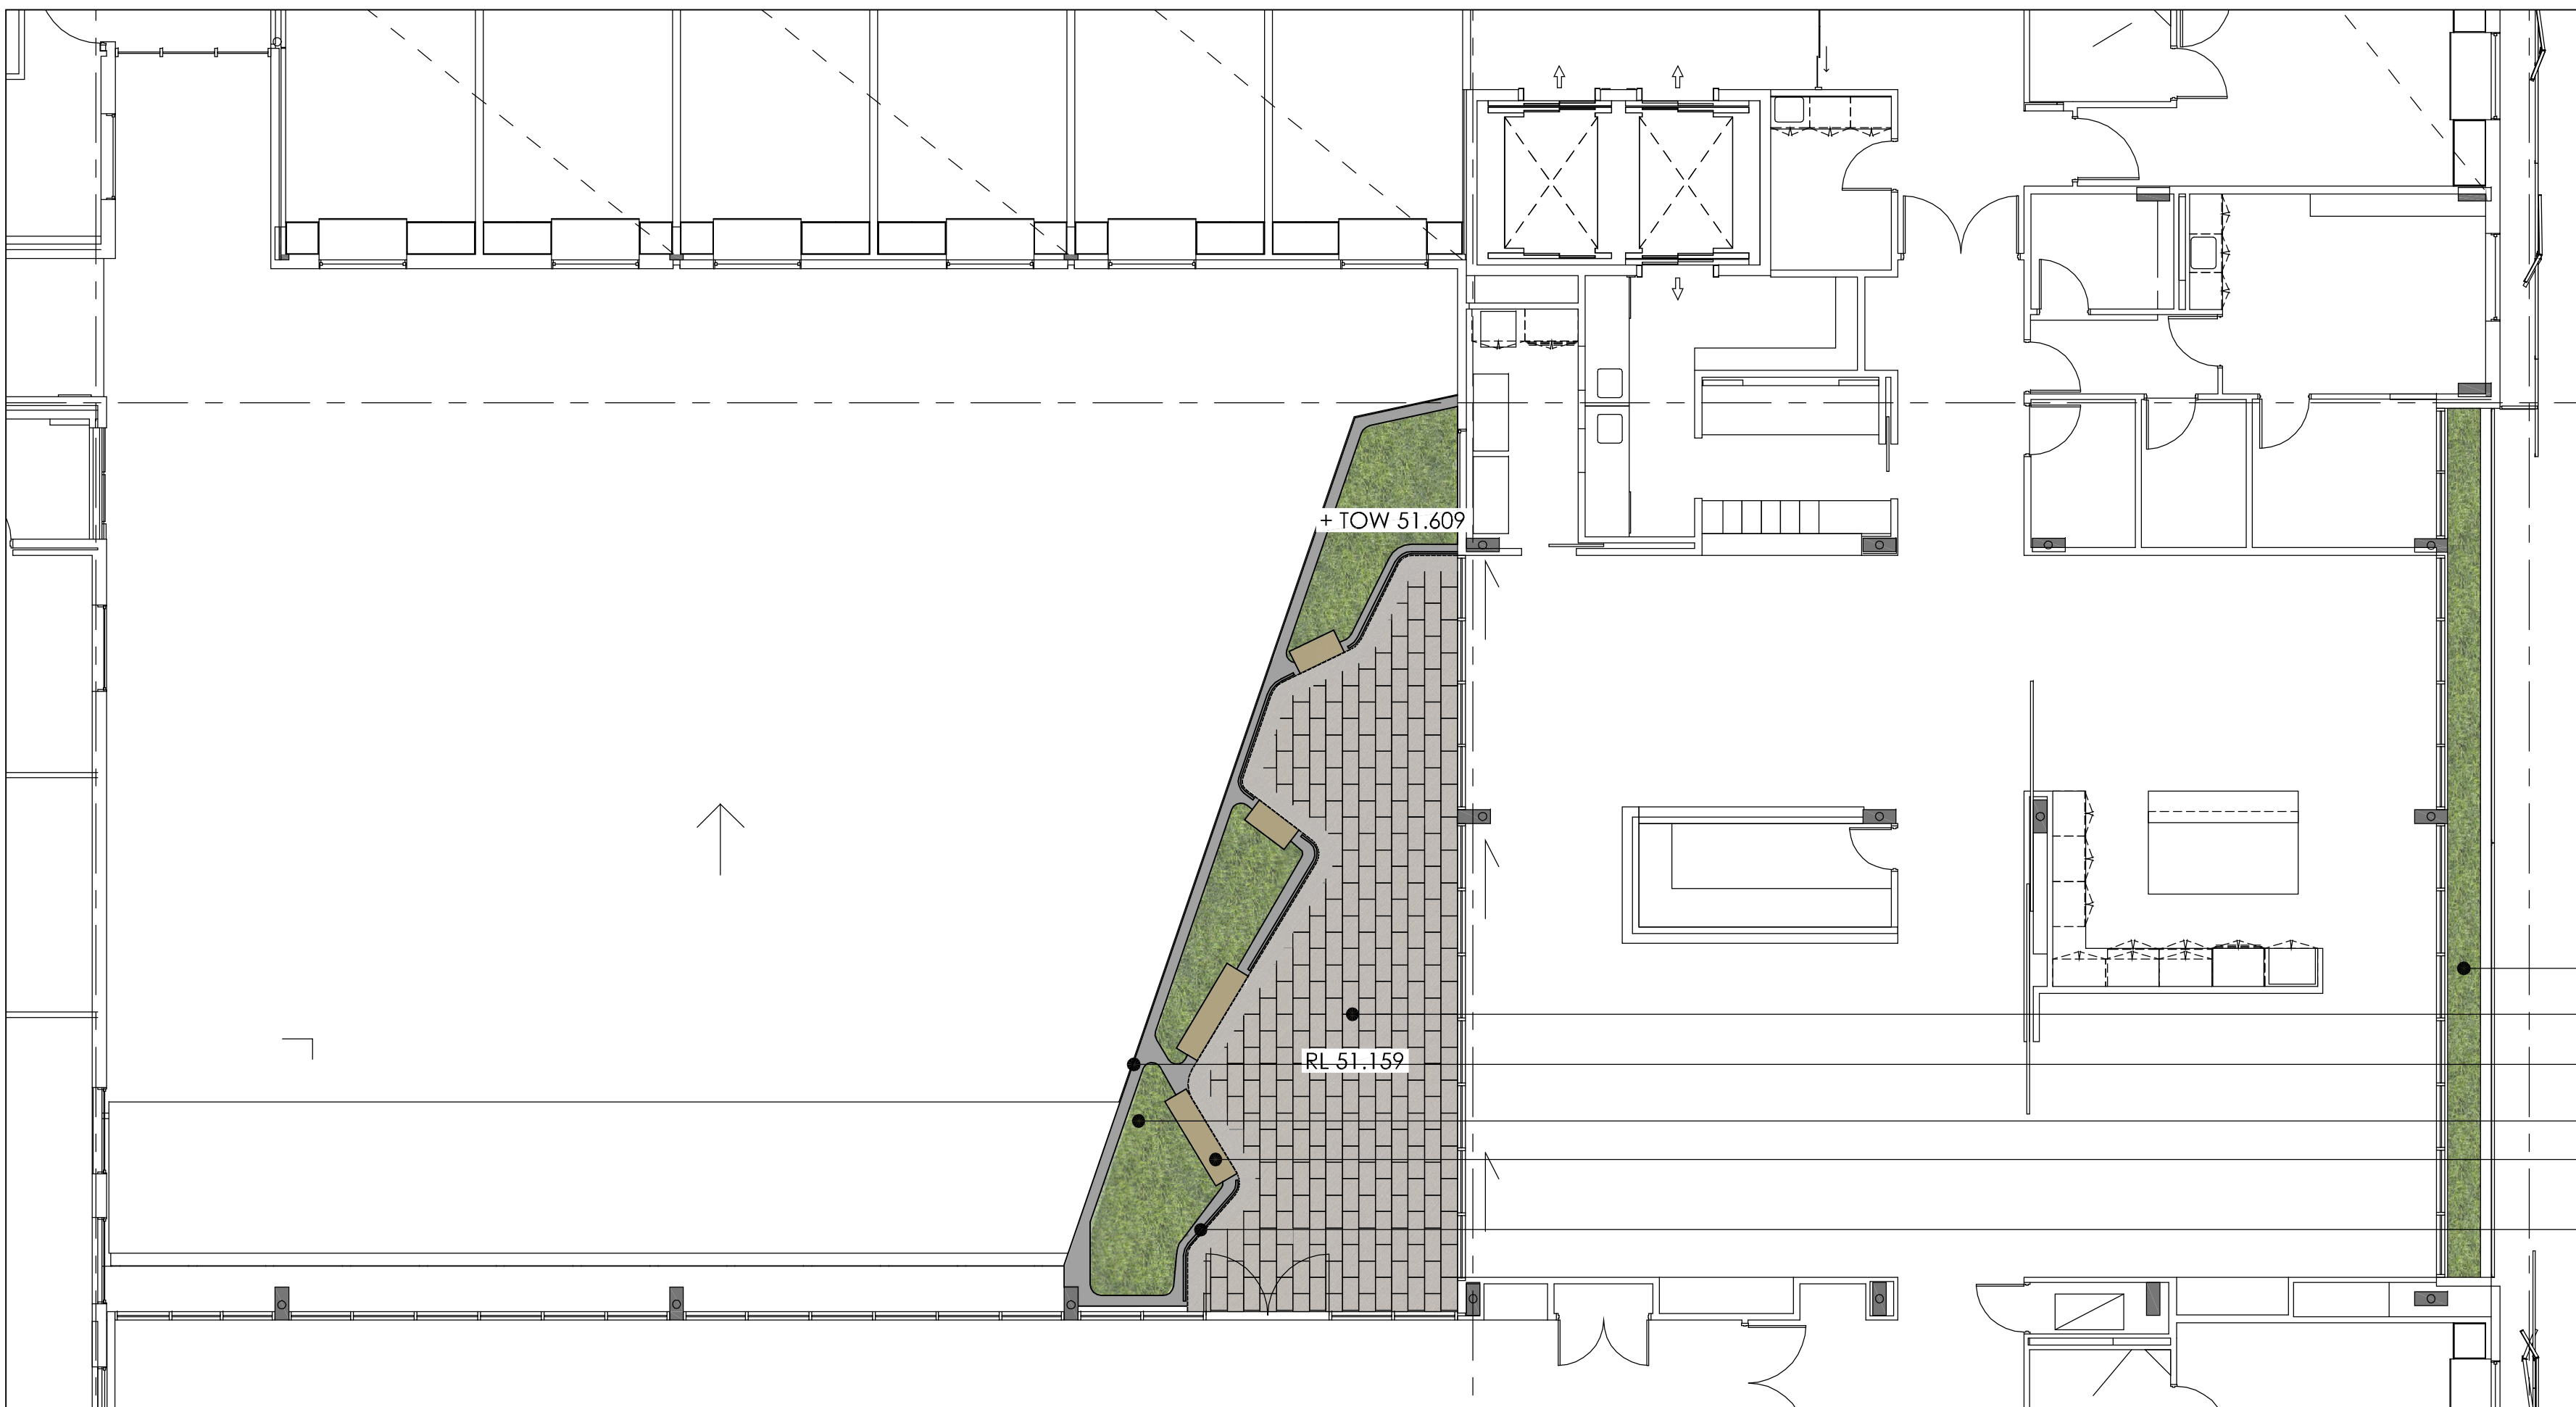


② LEVEL 5 COURTYARD
SCALE 1:100



③ LEVEL 5 NORTHERN COURTYARD
SCALE 1:100

- RAISED PLANTER
- HANDRAIL
- STONE PAVING
- BALUSTRADE
- BALCONY PLANTER
- POTS
- HANDRAIL
- SEATING MOUNTED ON PLANTER WALL
- RAISED PLANTER
- GRAVEL
- BALCONY PLANTER
- POTS

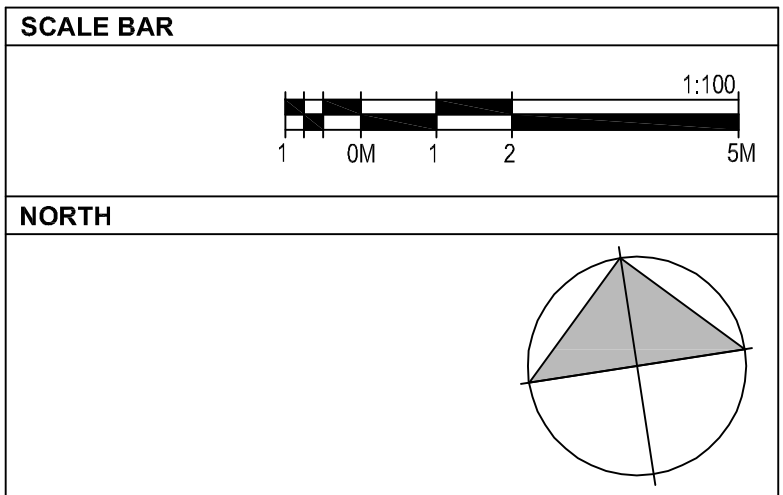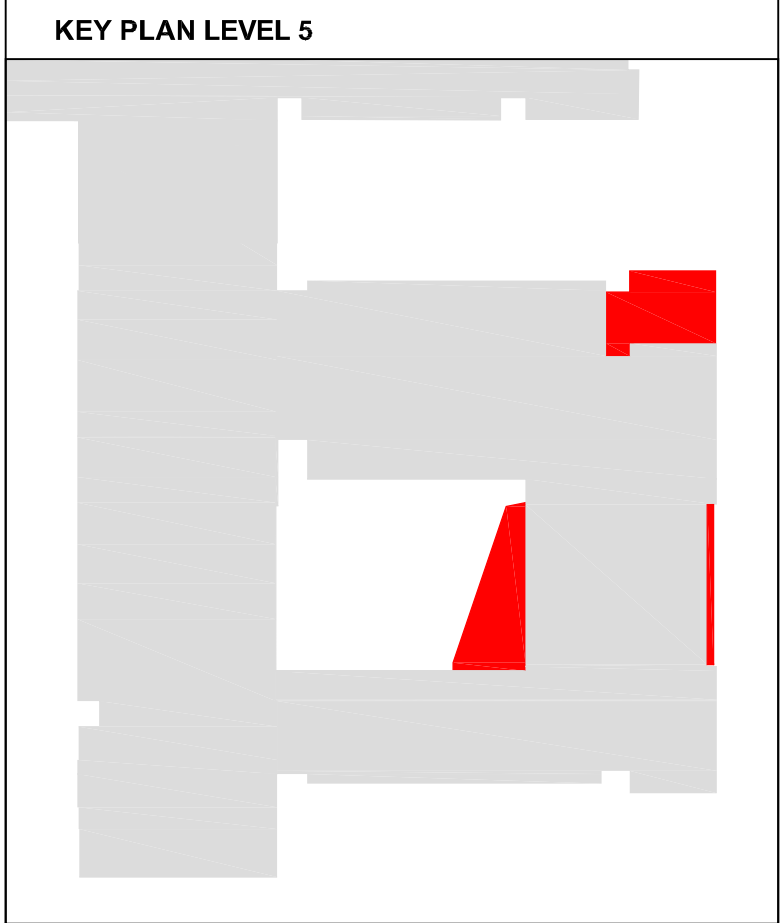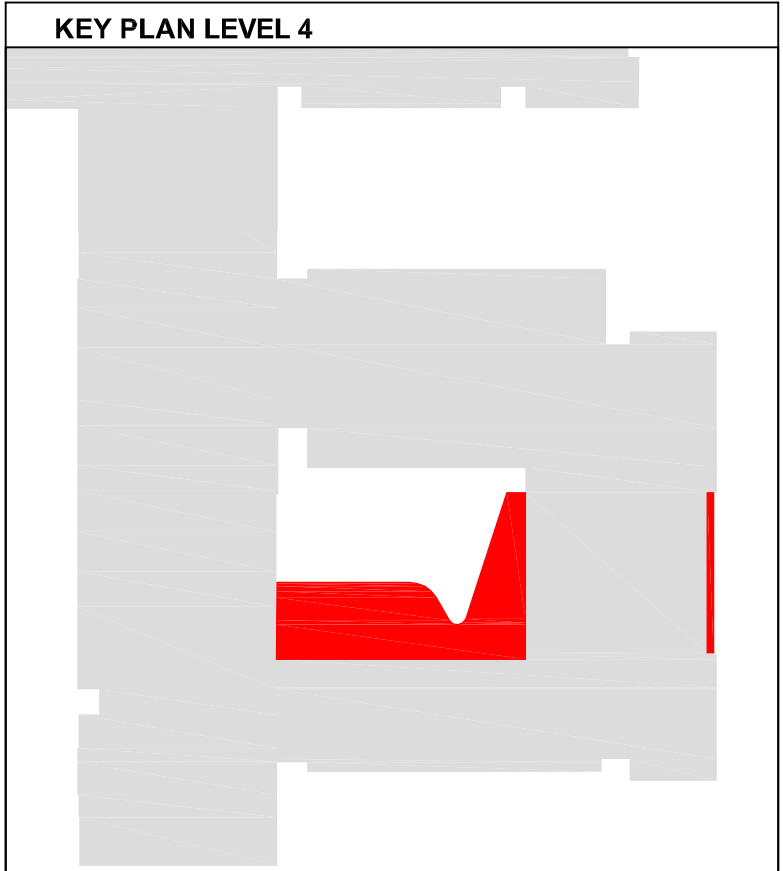

CLIENT
SIR MOSES MONTEFIORE JEWISH HOME, RANDWICK
PROJECT
MONTEFIORE, RANDWICK STAGE 1
DRAWING TITLE
LEVEL 4 & 5 COURTYARDS LANDSCAPE CONCEPT PLAN
DRAWING ISSUE
PROJECT APPLICATION

DATE	SCALE @ A1	DRAWN
14.01.11	1:100	KC
PROJECT NUMBER	DRAWING NUMBER	ISSUE
S09-020	PA - L02	D

PROJECT MANAGER
 McLachlan Lister

ARCHITECT
JACKSON TEECE

LANDSCAPE ARCHITECT
O C U L U S

level 1, 5 wilson street / post box 307 newtown nsw 2042
p 02.9557.5533 f 02.9519.8323 mail@oculus.com.au