



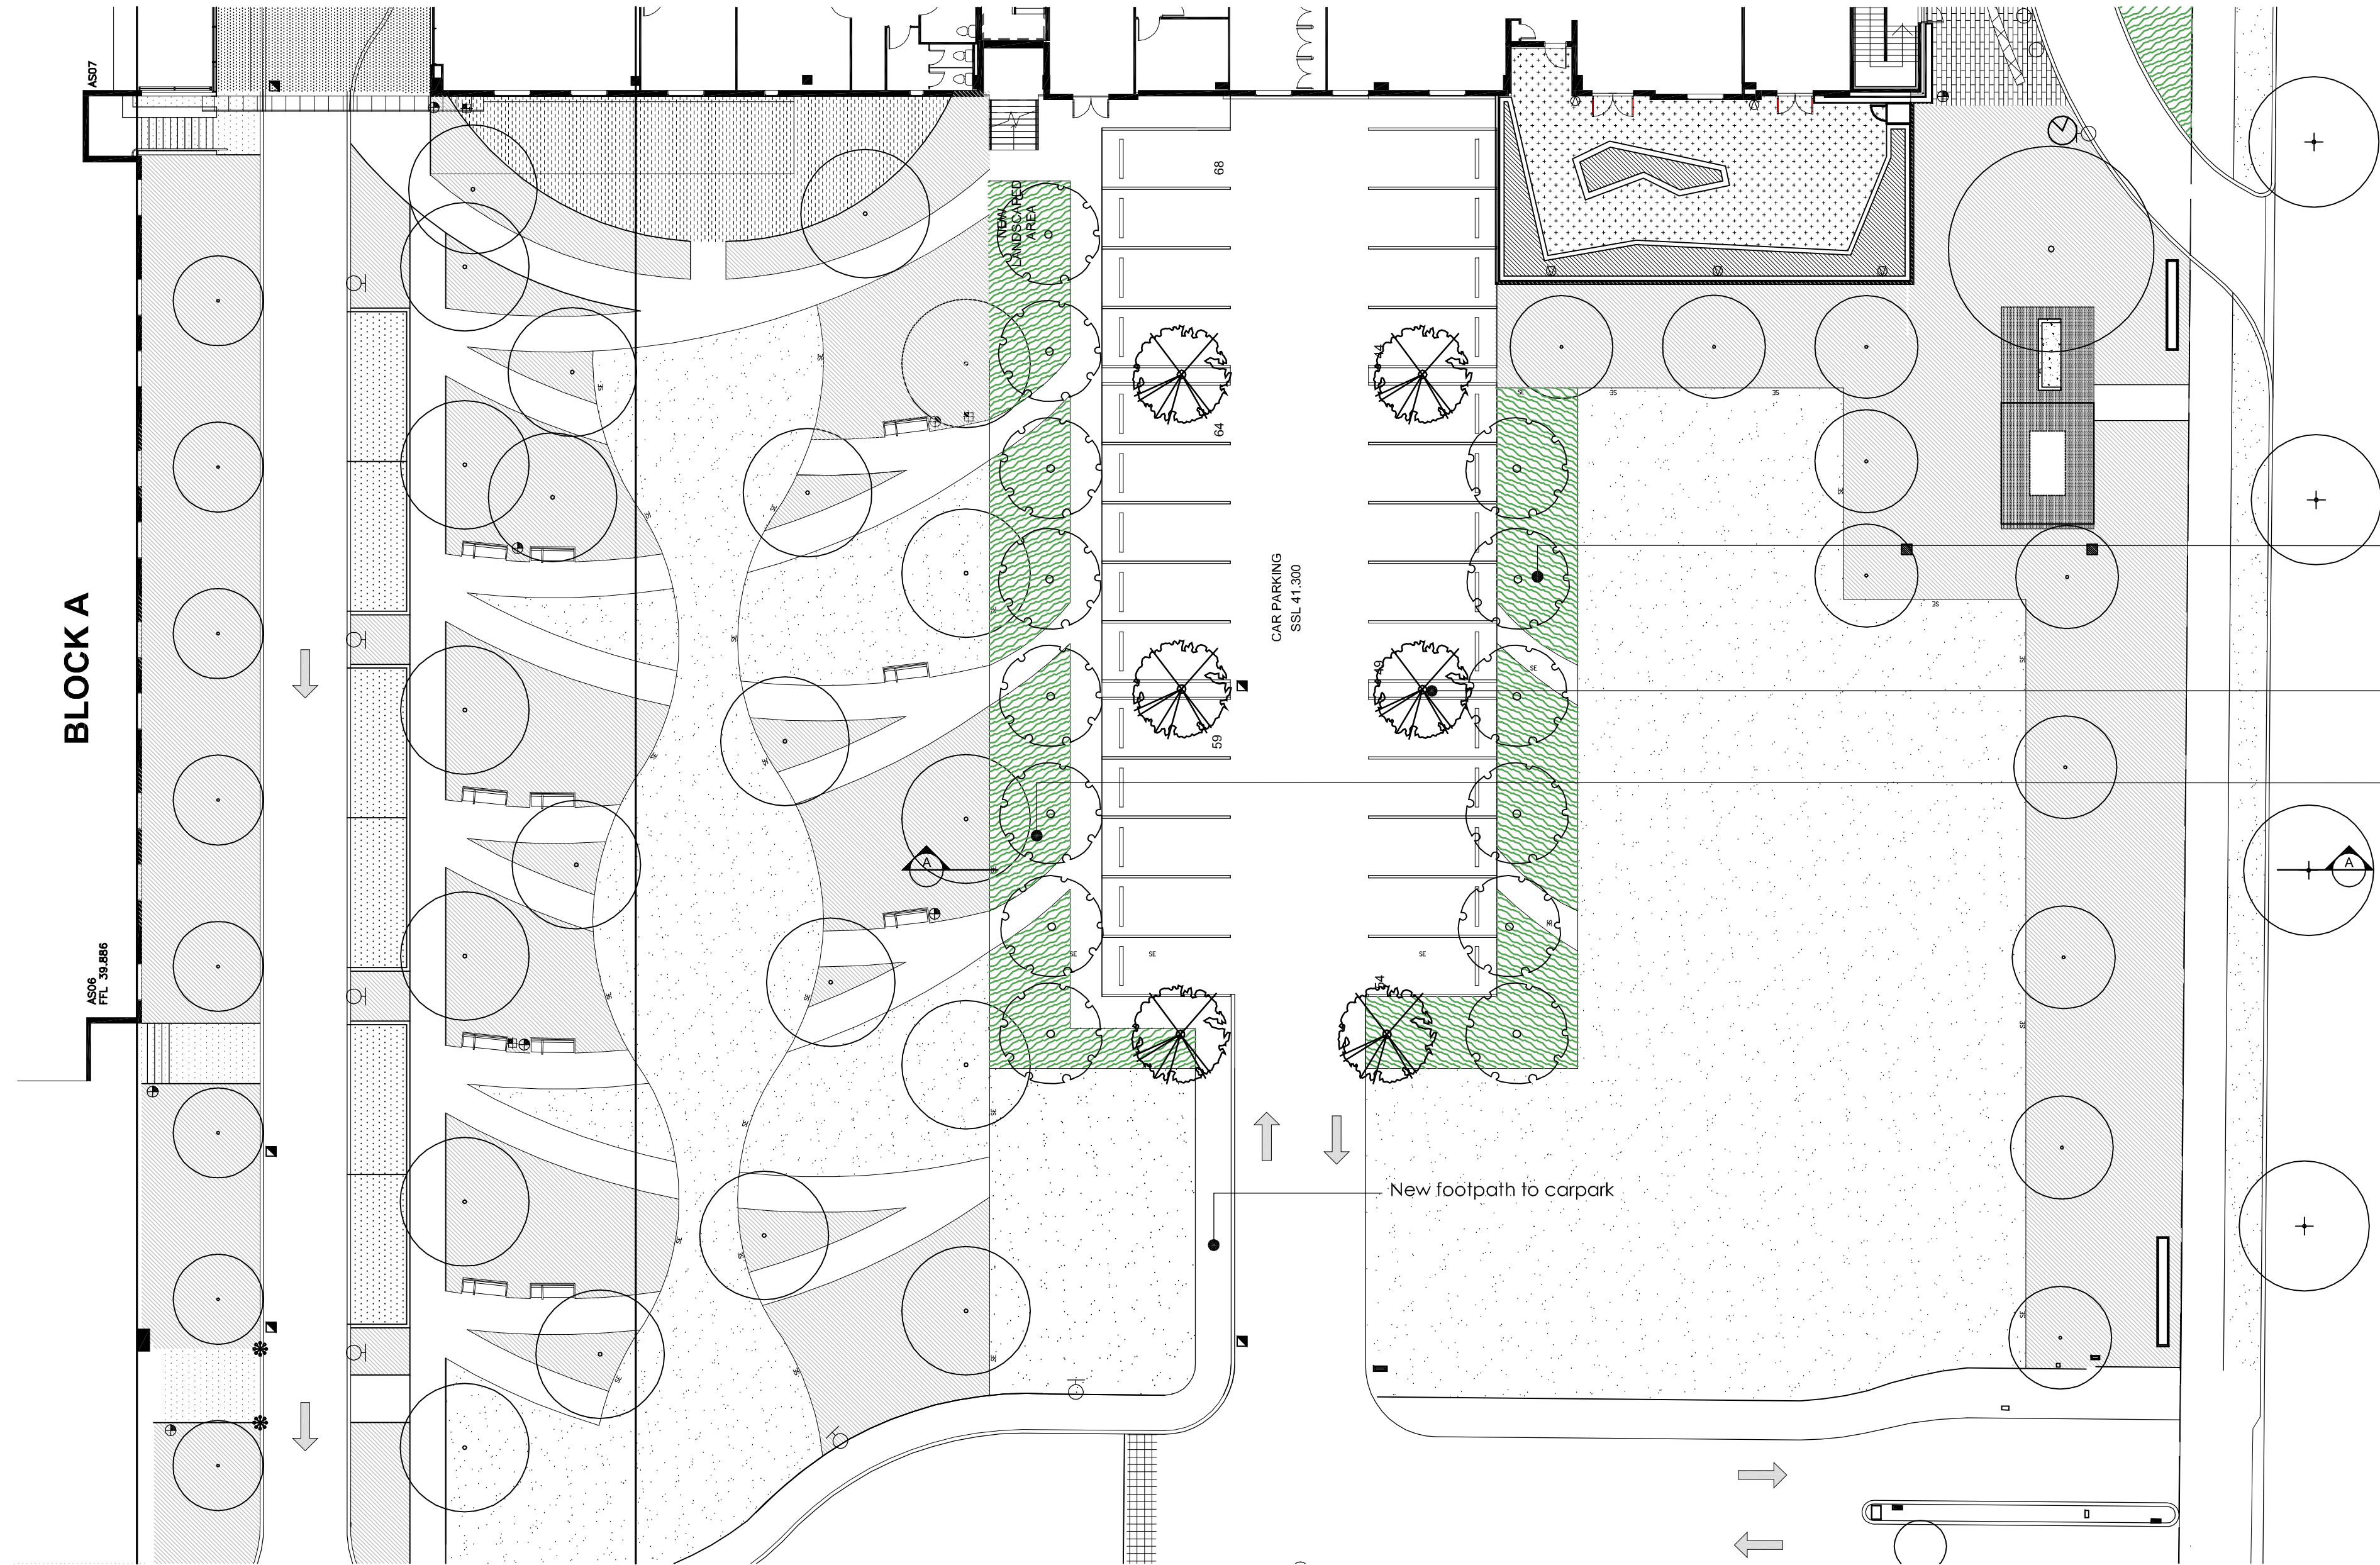

1 TEMPORARY CARPARK
PLAN 1:200

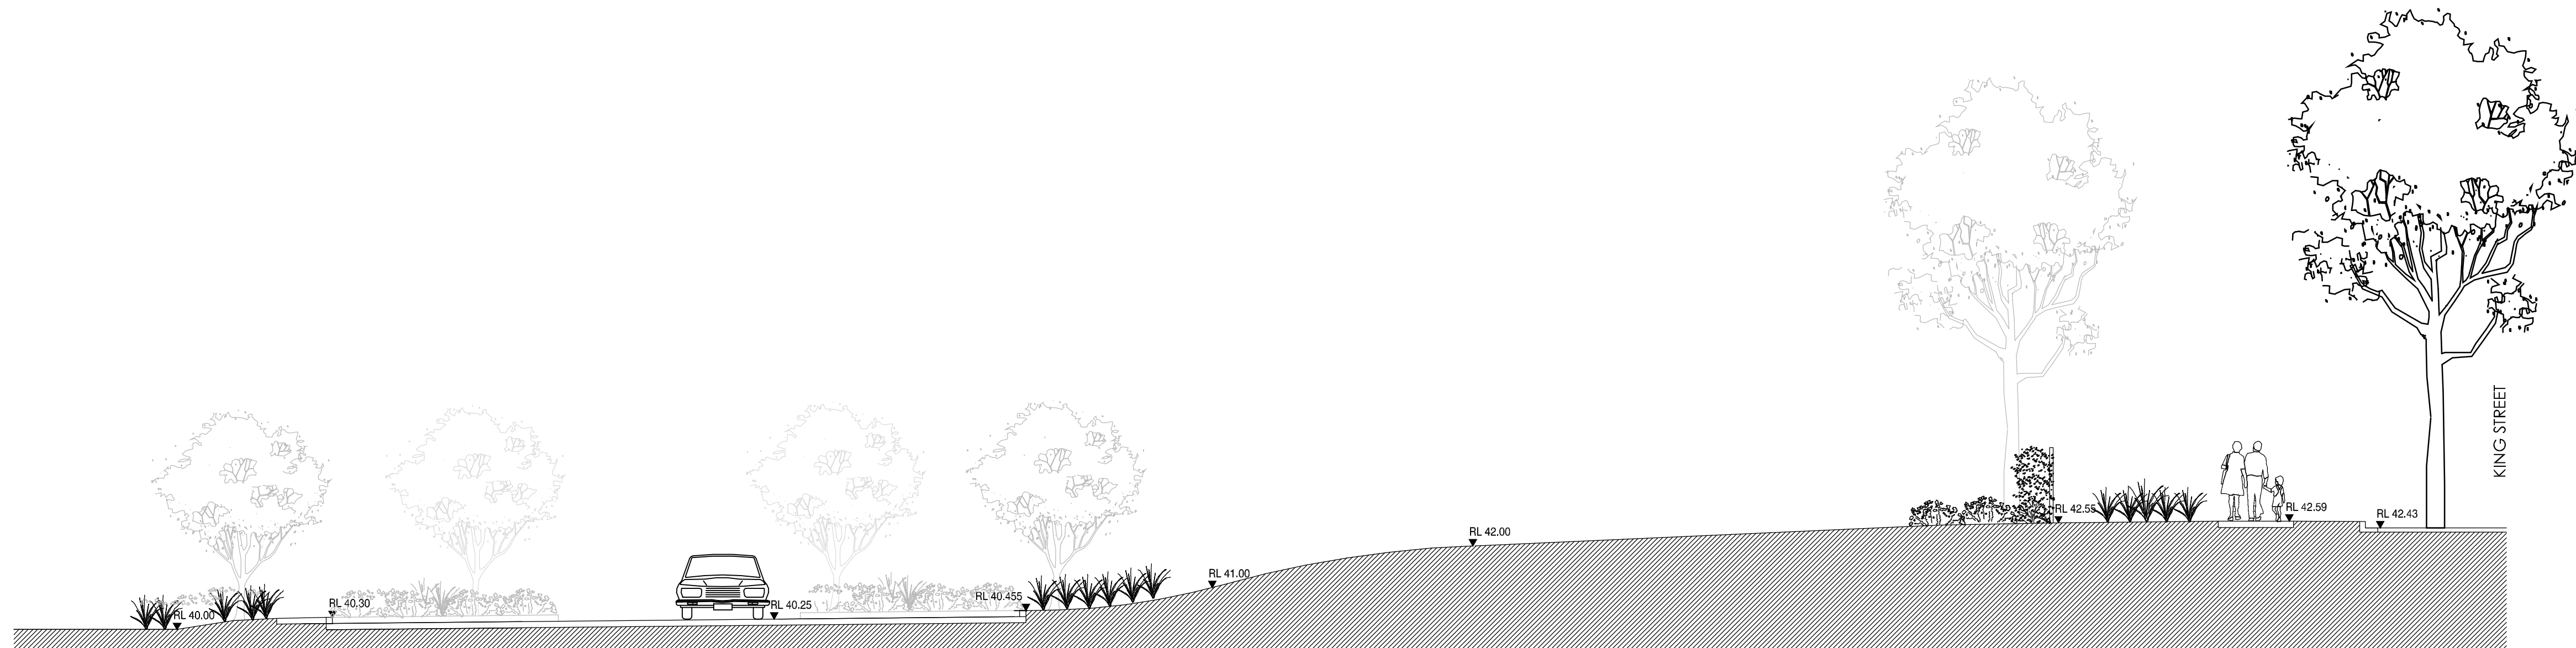

2 SECTION A
SECTION 1:100

LEGEND

- EXISTING TREE
- TRANSPLANTED MAGNOLIA 'Exmolla'
- PROPOSED SEMI-MATURE TREE PLANTING
- EXISTING STREET TREE

SCALE BAR

1:200

2 0M 2 4 10M

NORTH

CLIENT

SIR MOSES MONTEFIORE JEWISH HOME, RANDWICK

PROJECT

MONTEFIORE, RANDWICK STAGE 1

DRAWING TITLE

CARPARK SECTION

DRAWING ISSUE

PROJECT APPLICATION

DATE	SCALE @ A1	DRAWN
14.01.11	AS SHOWN	KC
PROJECT NUMBER	DRAWING NUMBER	ISSUE
S09-020	PA - L104	B

PROJECT MANAGER

McLachlan Lister

ARCHITECT

JACKSON TEECE

LANDSCAPE ARCHITECT

O C U L U S

level 1, 5 wilson street / post box 307 newtown nsw 2042
p 02.9557.5533 f 02.9519.8323 mail@oculus.com.au