
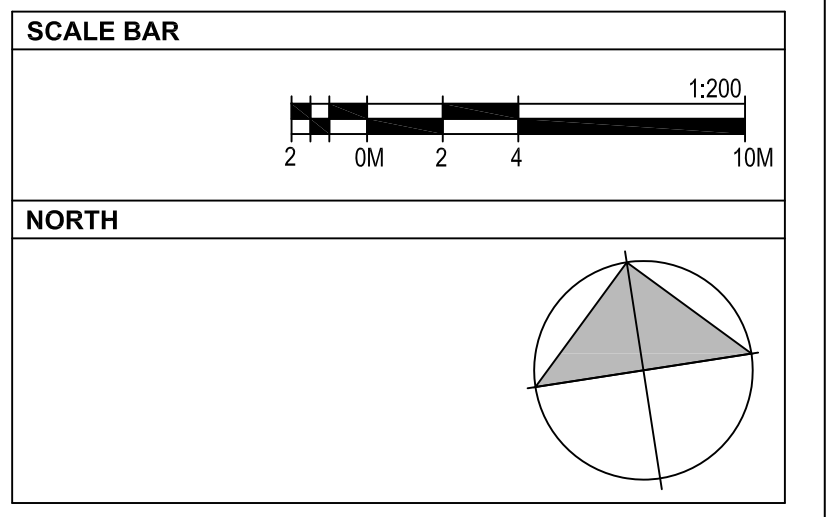
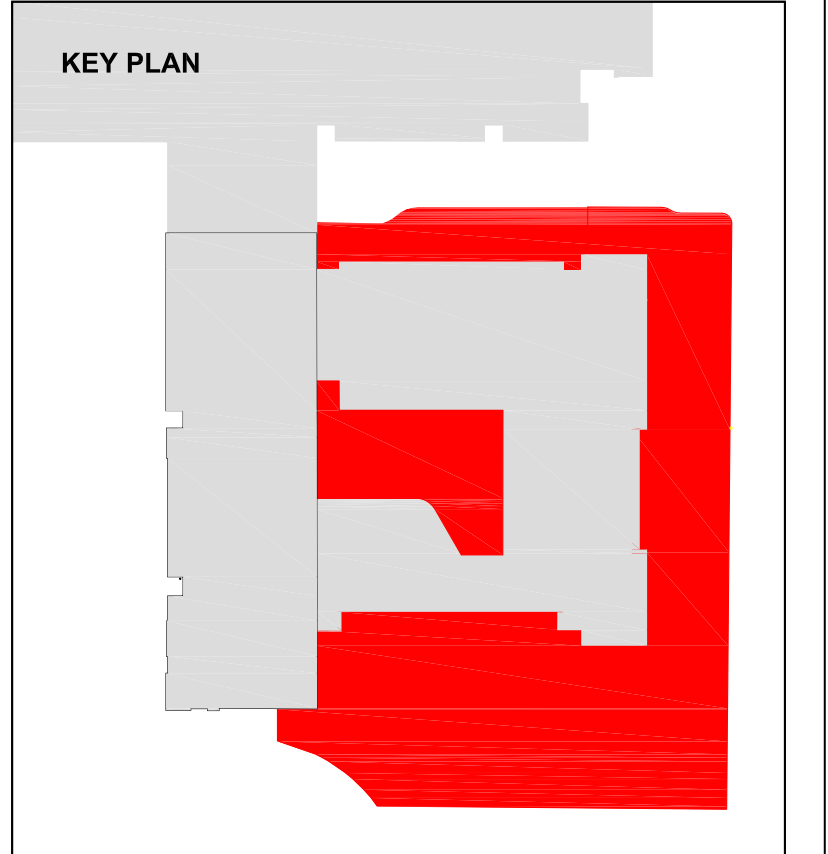


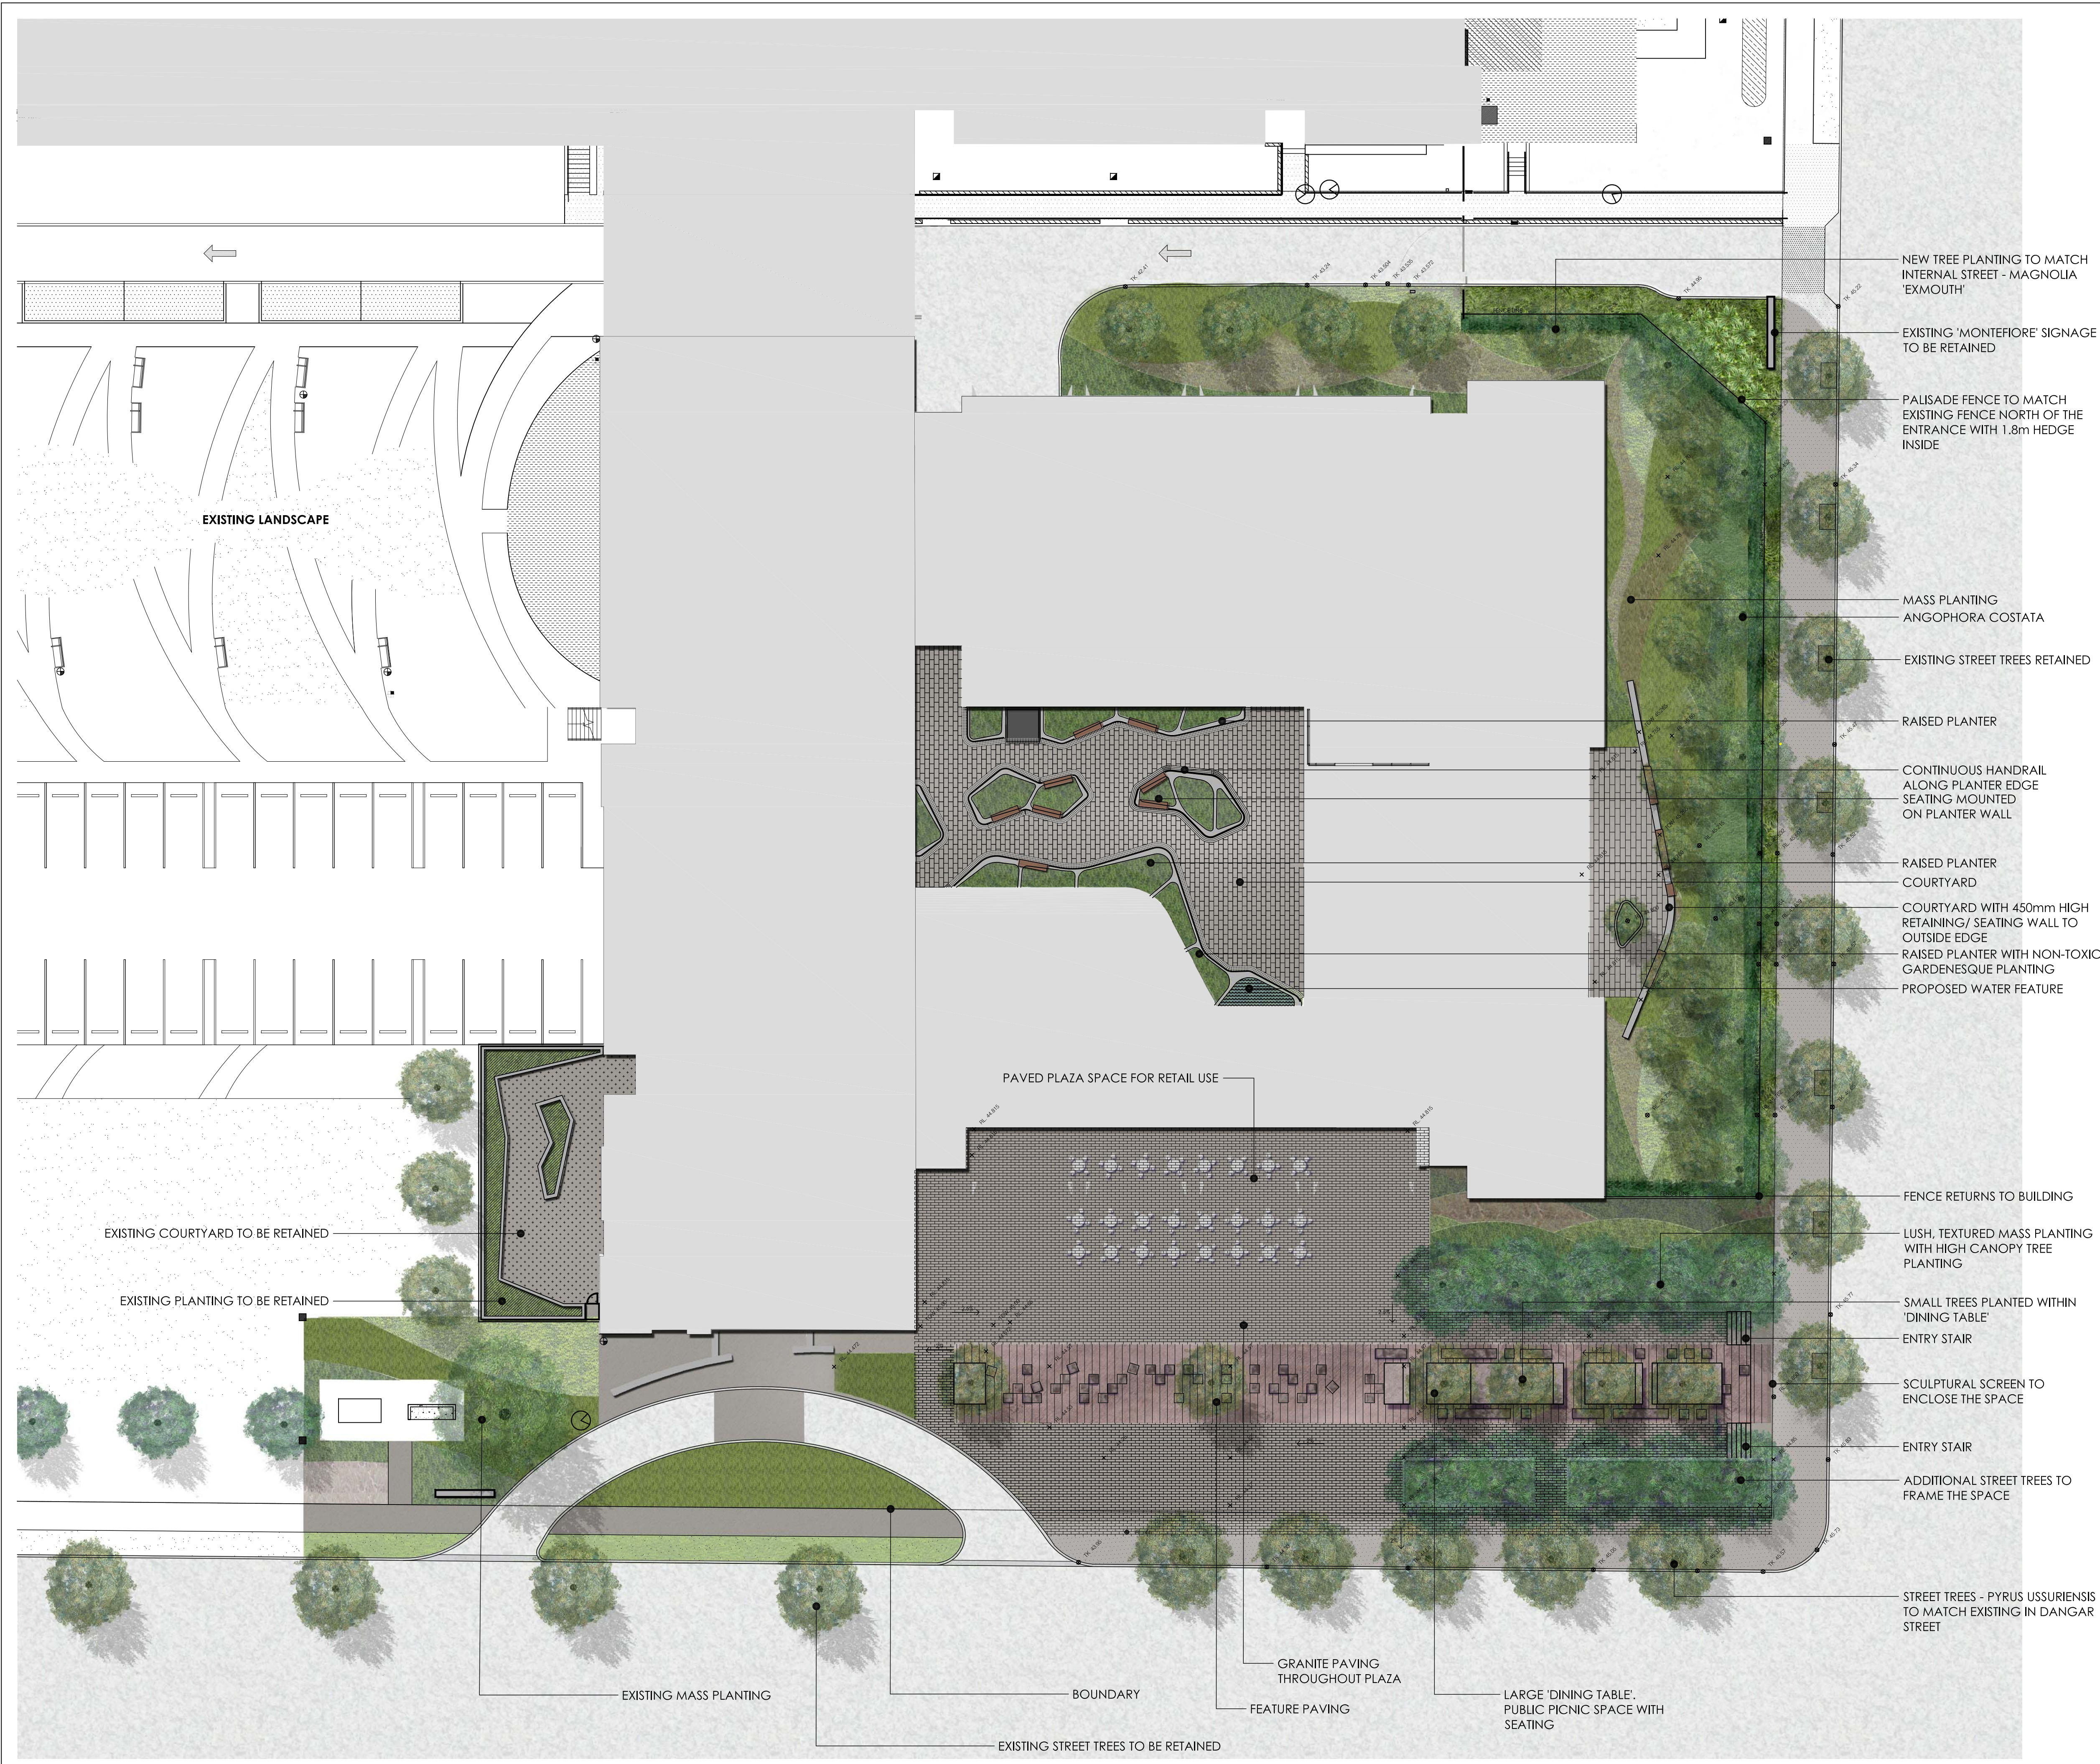

CLIENT
SIR MOSES MONTEFIORE
JEWISH HOME, RANDWICK

PROJECT
MONTEFIORE, RANDWICK
STAGE 1

DRAWING TITLE
LEVEL 3
LANDSCAPE PLAN

DRAWING ISSUE
PROJECT APPLICATION

DATE	SCALE @ A1	DRAWN
17.01.11	1:200	AG
PROJECT NUMBER	DRAWING NUMBER	ISSUE
S09-020	PA L101	D

PROJECT MANAGER


ARCHITECT
JACKSON TEECE

LANDSCAPE ARCHITECT
O C U L U S

level 1, 5 wilson street / post box 307 newtown nsw 2042
p 02.9557.5533 f 02.9519.8323 mail@oculus.com.au