



SECTION 3

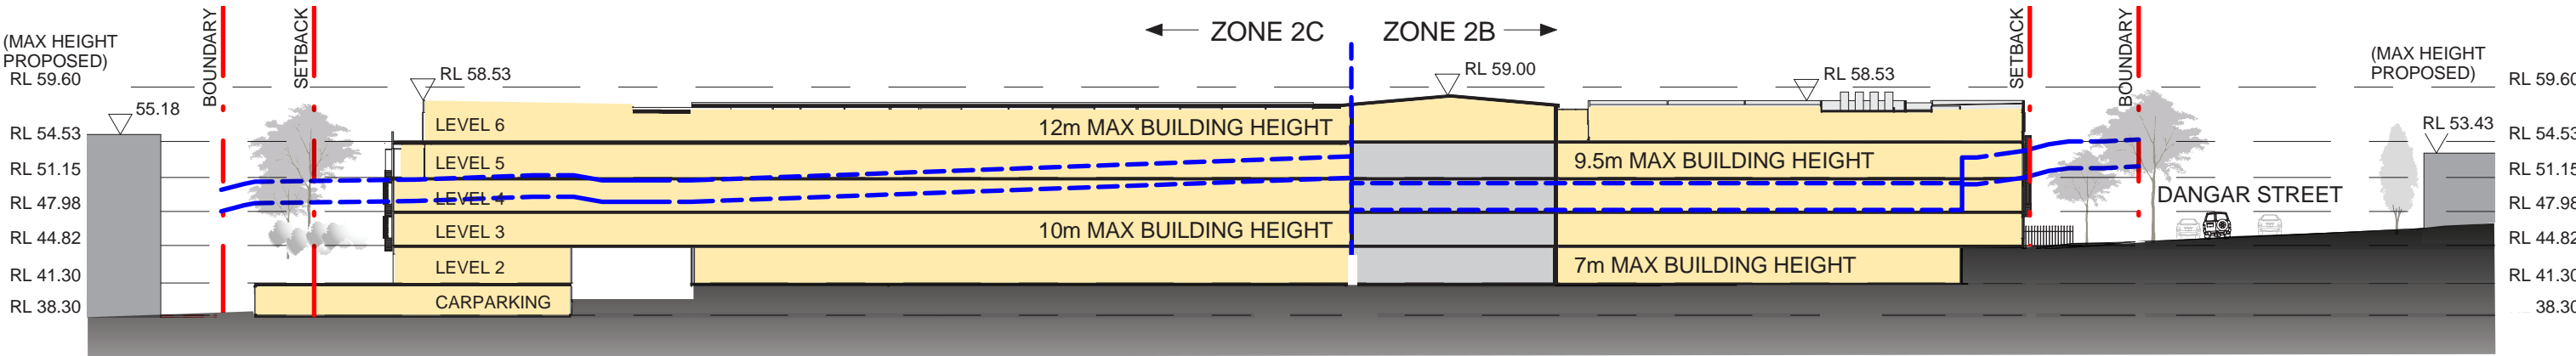

SECTION 4

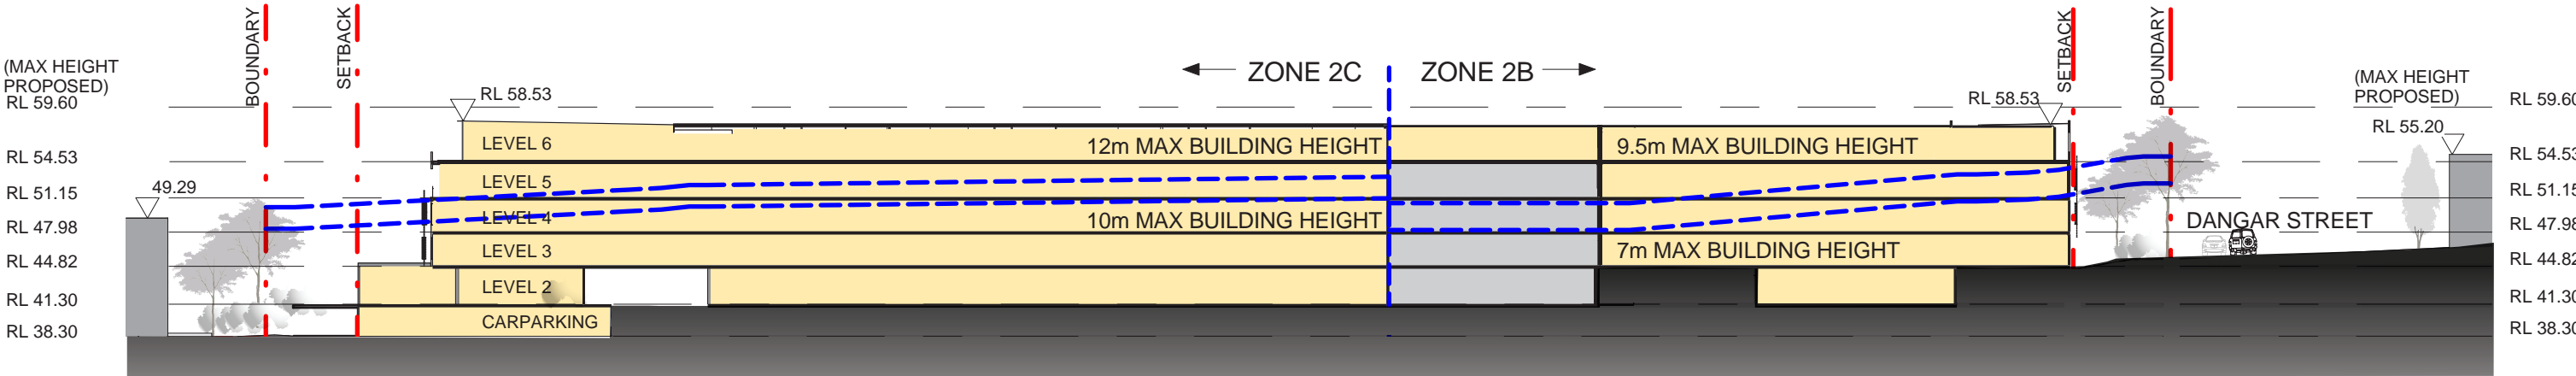

SECTION 5

Maximum building and wall heights shown based on Randwick Local Environmental Plan 1998 (Consolidation): Clause 20G Building Heights for Zone 2B and 2C

Legend:

- Proposed Residential Aged Care
- Existing Aged Care Facility

0 10 20 30m
Scale 1:600 @ A3

Site Sections

JACKSON TEECE
Nominated Architect Ian Brodie (4275)