
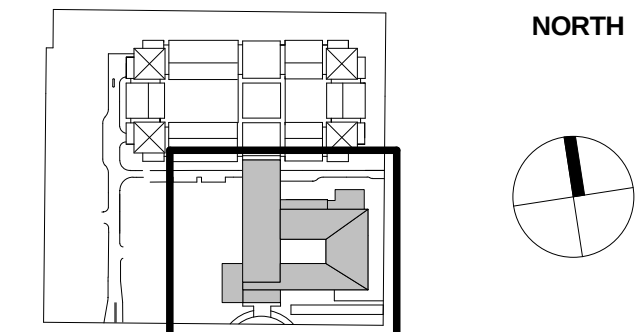


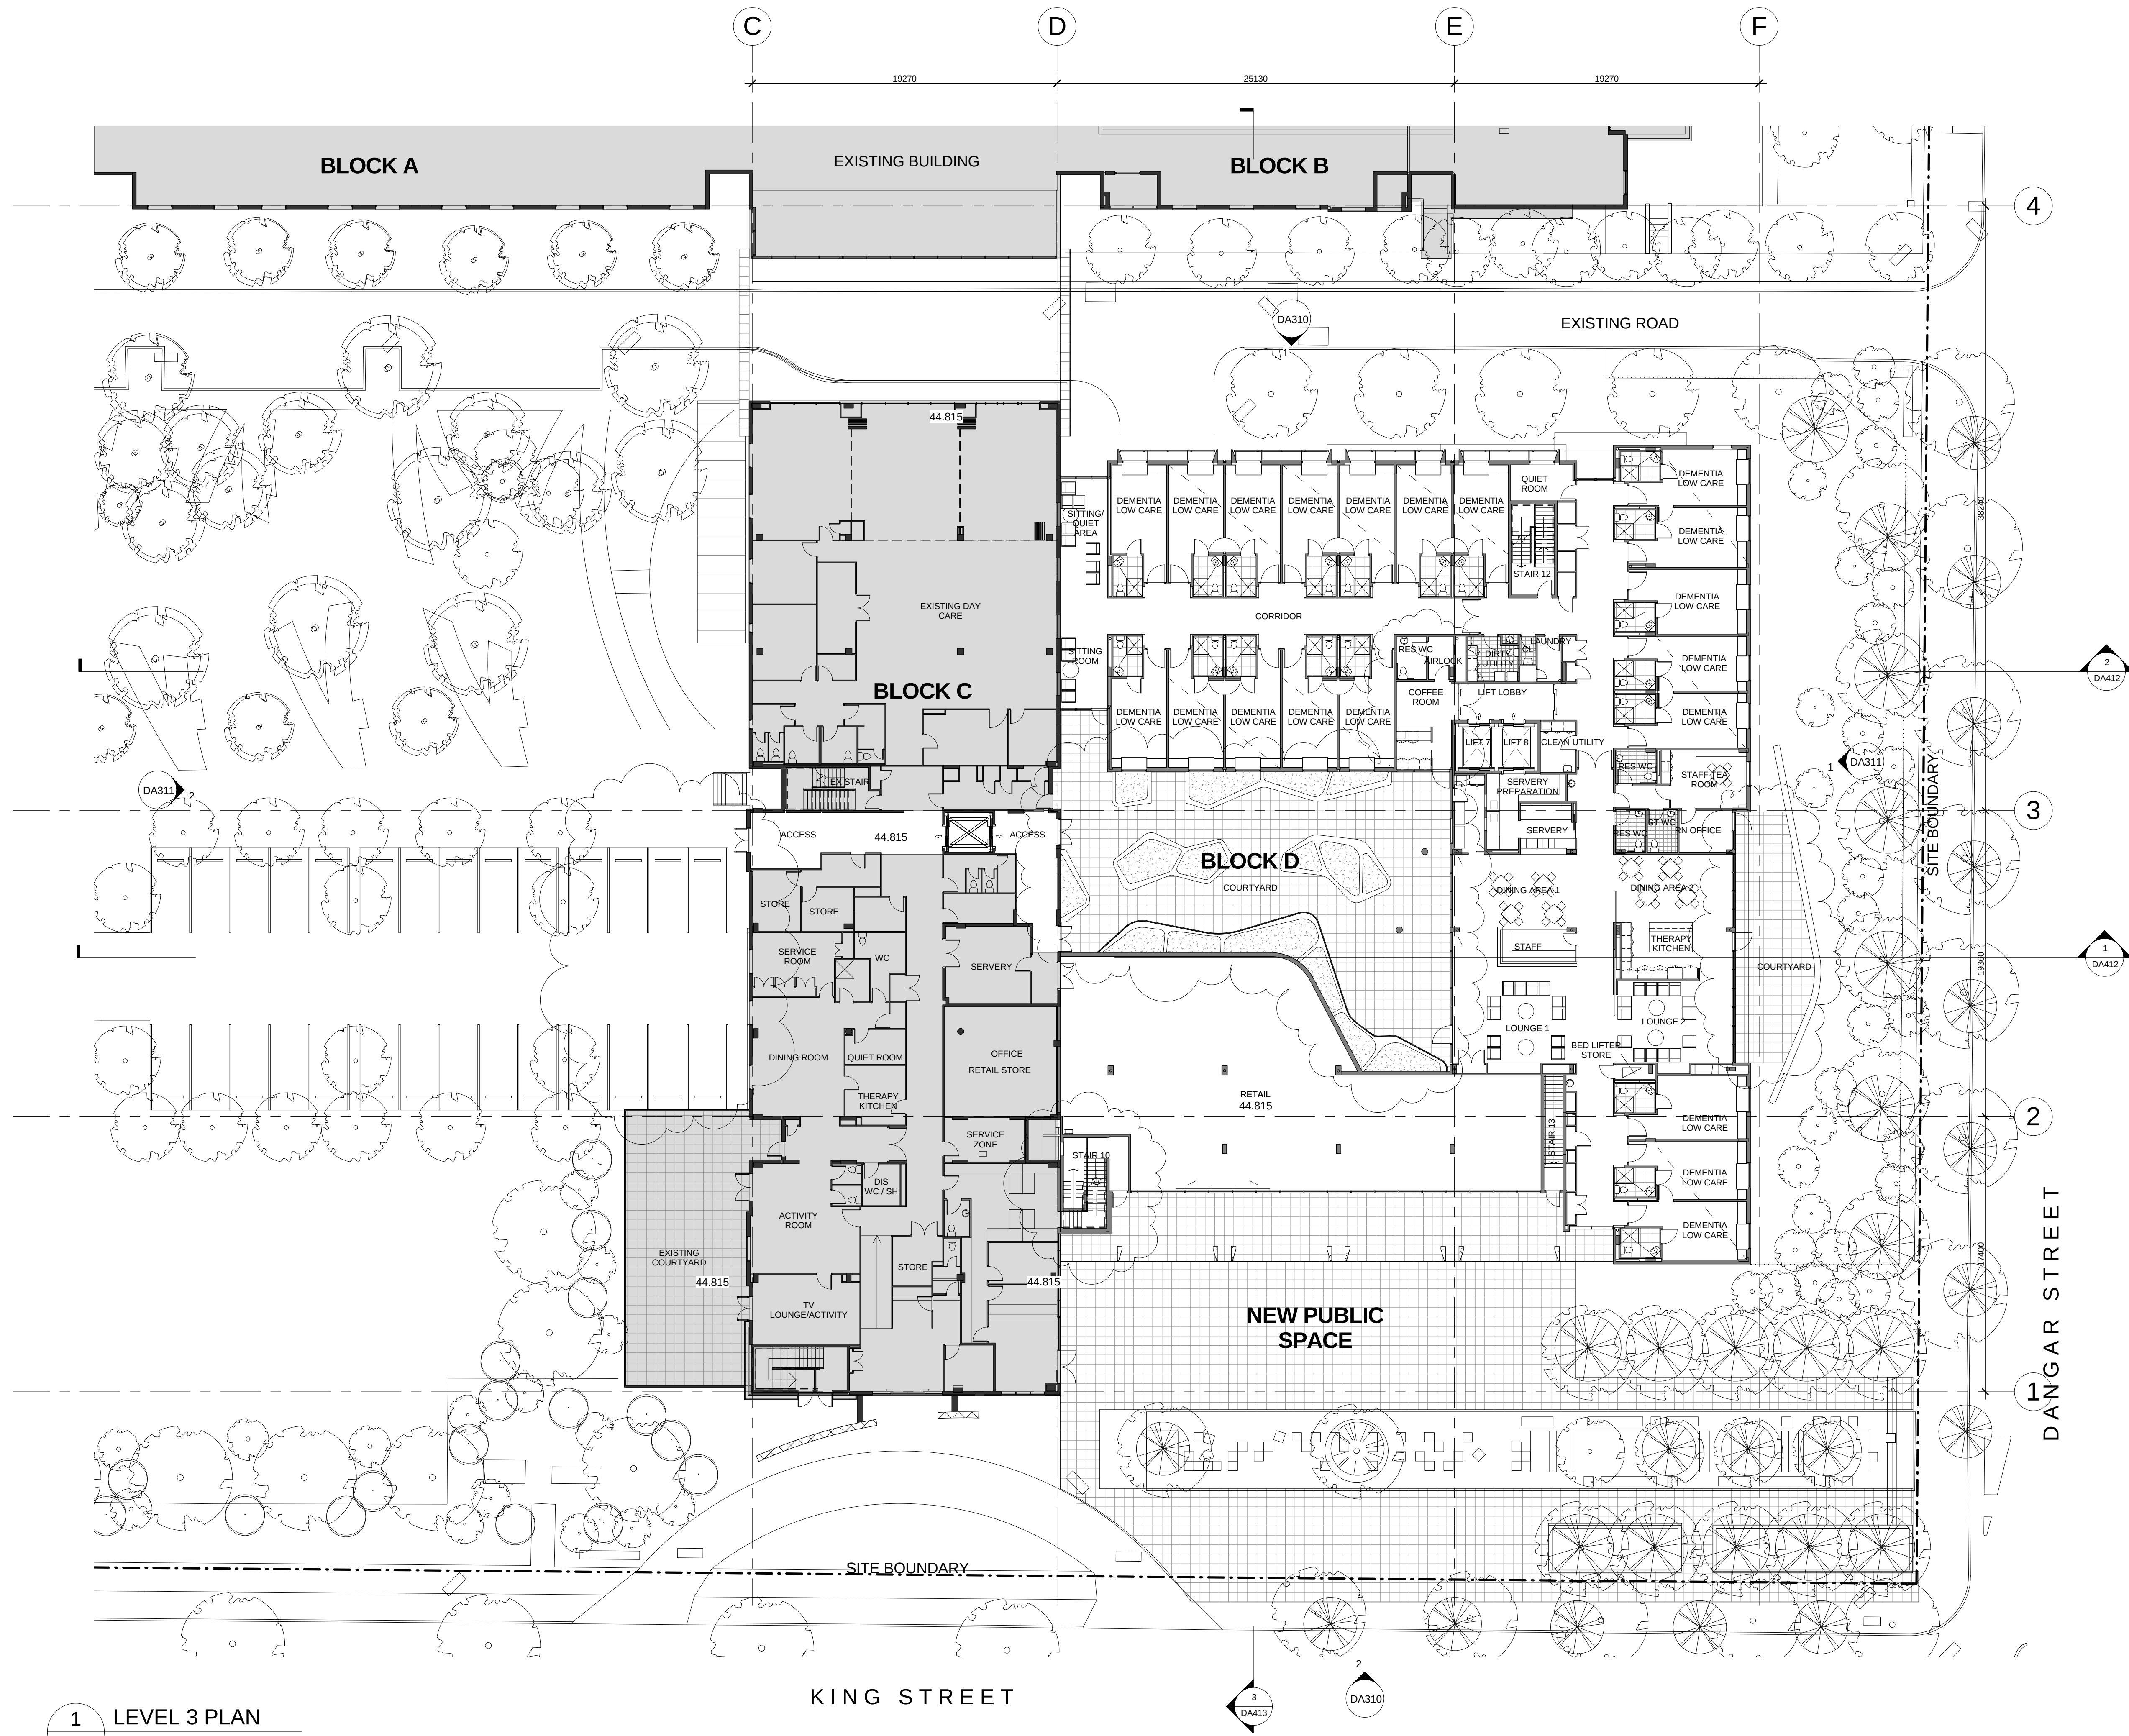

Scale 1:200

CONCEPTS AND INFORMATION CONTAINED IN THIS DRAWING ARE COPYRIGHT AND MAY NOT BE REPRODUCED IN WHOLE OR PART OR BY ANY MEDIUM WITHOUT THE WRITTEN PERMISSION OF JACKSON TEECE. DO NOT SCALE THIS DRAWING. USE FIGURED DIMENSIONS ONLY. VERIFY ALL PROJECT DIMENSIONS BEFORE COMMENCING ON-SITE WORK OR OFF-SITE FABRICATION. NOTIFY JACKSON TEECE OF ANY DISCREPANCIES AND SEEK INSTRUCTIONS.

ISSUE NO.	DESCRIPTION	APPROVED	DATE
A	FOR PROJECT APPLICATION	JN	14.07.2010
B	AMENDED APPLICATION	TW	18.01.2011

- Legend:
- BOUNDARY LINE
 - SETBACK LINE
 - EXISTING BUILDING
 - DEVELOPMENT SITE

CONSULTANTS

PLANNING
JBA
LEVEL 7 / 77 BERRY STREET NORTH SYDNEY NSW 2060
T:(02) 9956 6962 E:oklen@japlaning.com.au
BCA

BLACKETT MAGUIRE AND GOLDSMITH PTY LTD
SUITE 203 22-36 MOUNTAIN STREET ULTIMO NSW 2007
T:(02) 9211 7777 E:David@bmplusg.com.au

TRAFFIC
HALCROW MWT
SUITE 20 / 809 PACIFIC HIGHWAY CHATSWOOD NSW 2067
T:(02) 9410 4100

QUANTITY SURVEYOR
RIDER LEVETT BUCKNALL
LEVEL 5 / 41 MCLAREN STREET NORTH SYDNEY NSW 2060
T:(02) 9922 2277 E:sean.ry@au.rlb.com.au

ESD
CUNDALL AUSTRALIA PTY LTD
LEVEL 7 / 657 PACIFIC HIGHWAY ST LEONARDS NSW 2065
T:(02) 8424-7000 E:j.clarke@cundall.com.au

HYDRAULIC ENGINEER / FIRE SERVICES
DP CONSULTING GROUP PTY LTD
645 HARRIS STREET ULTIMO NSW 2007
T:(02) 9211-5400 E:rbosch@dggroup.com.au

ELECTRICAL / MECHANICAL ENGINEER
MEDLAND METROPOLIS PTY LTD
LEVEL 3 / 47-49 MURRAY STREET PYRMONT NSW 2009
T:(02) 9652-2022 E:info@medlandmetropolis.com.au

STRUCTURAL ENGINEER
TAYLOR THOMSON WHITTING
PO BOX 738, CROWS NEST NSW 1585
T:(02) 9439-7288 E:ttwsyd@ttw.com.au

LANDSCAPE
OCULUS
LEVEL 1 / 5 WILSON STREET NEWTOWN NSW 2042
T:(02) 9557-5533 E:silk@oculus.com.au

PROJECT MANAGER
MCLACHLAN LISTER PTY LTD
LEVEL 1 HICKSON ROAD THE ROCKS NSW 2000
T:(02) 9241 7328 E:MaryC@McLachlanlister.com.au



SIR MOSES
MONTEFIORE
JEWISH HOME

CLIENT
MONTEFIORE

PROJECT
MONTEFIORE AGED CARE FACILITY
SIR MOSES MONTEFIORE JEWISH HOME
100-120 KING STREET AND
30-36 DANGAR STREET, RANDWICK

DRAWING TITLE
STAGE 1 BLOCK C & D LEVEL 3

DATE	SCALE @ A1	DRAWN
07/07/10		CDS
PROJECT NUMBER	DRAWING NUMBER	ISSUE
2008116	DA123	B

Jackson Teece Architecture
Level 3 101 Sussex Street
Sydney New South Wales 2000 Australia
T 61 2 9290 2722 F 61 2 9290 1150
E sydney@jacksonteece.com
Jackson Teece Chesterman Willis Pty Ltd
Trading as Jackson Teece
ABN 15 083 837 290
Nominated Architect Ian Brodie (4275)

JACKSON TEECE