



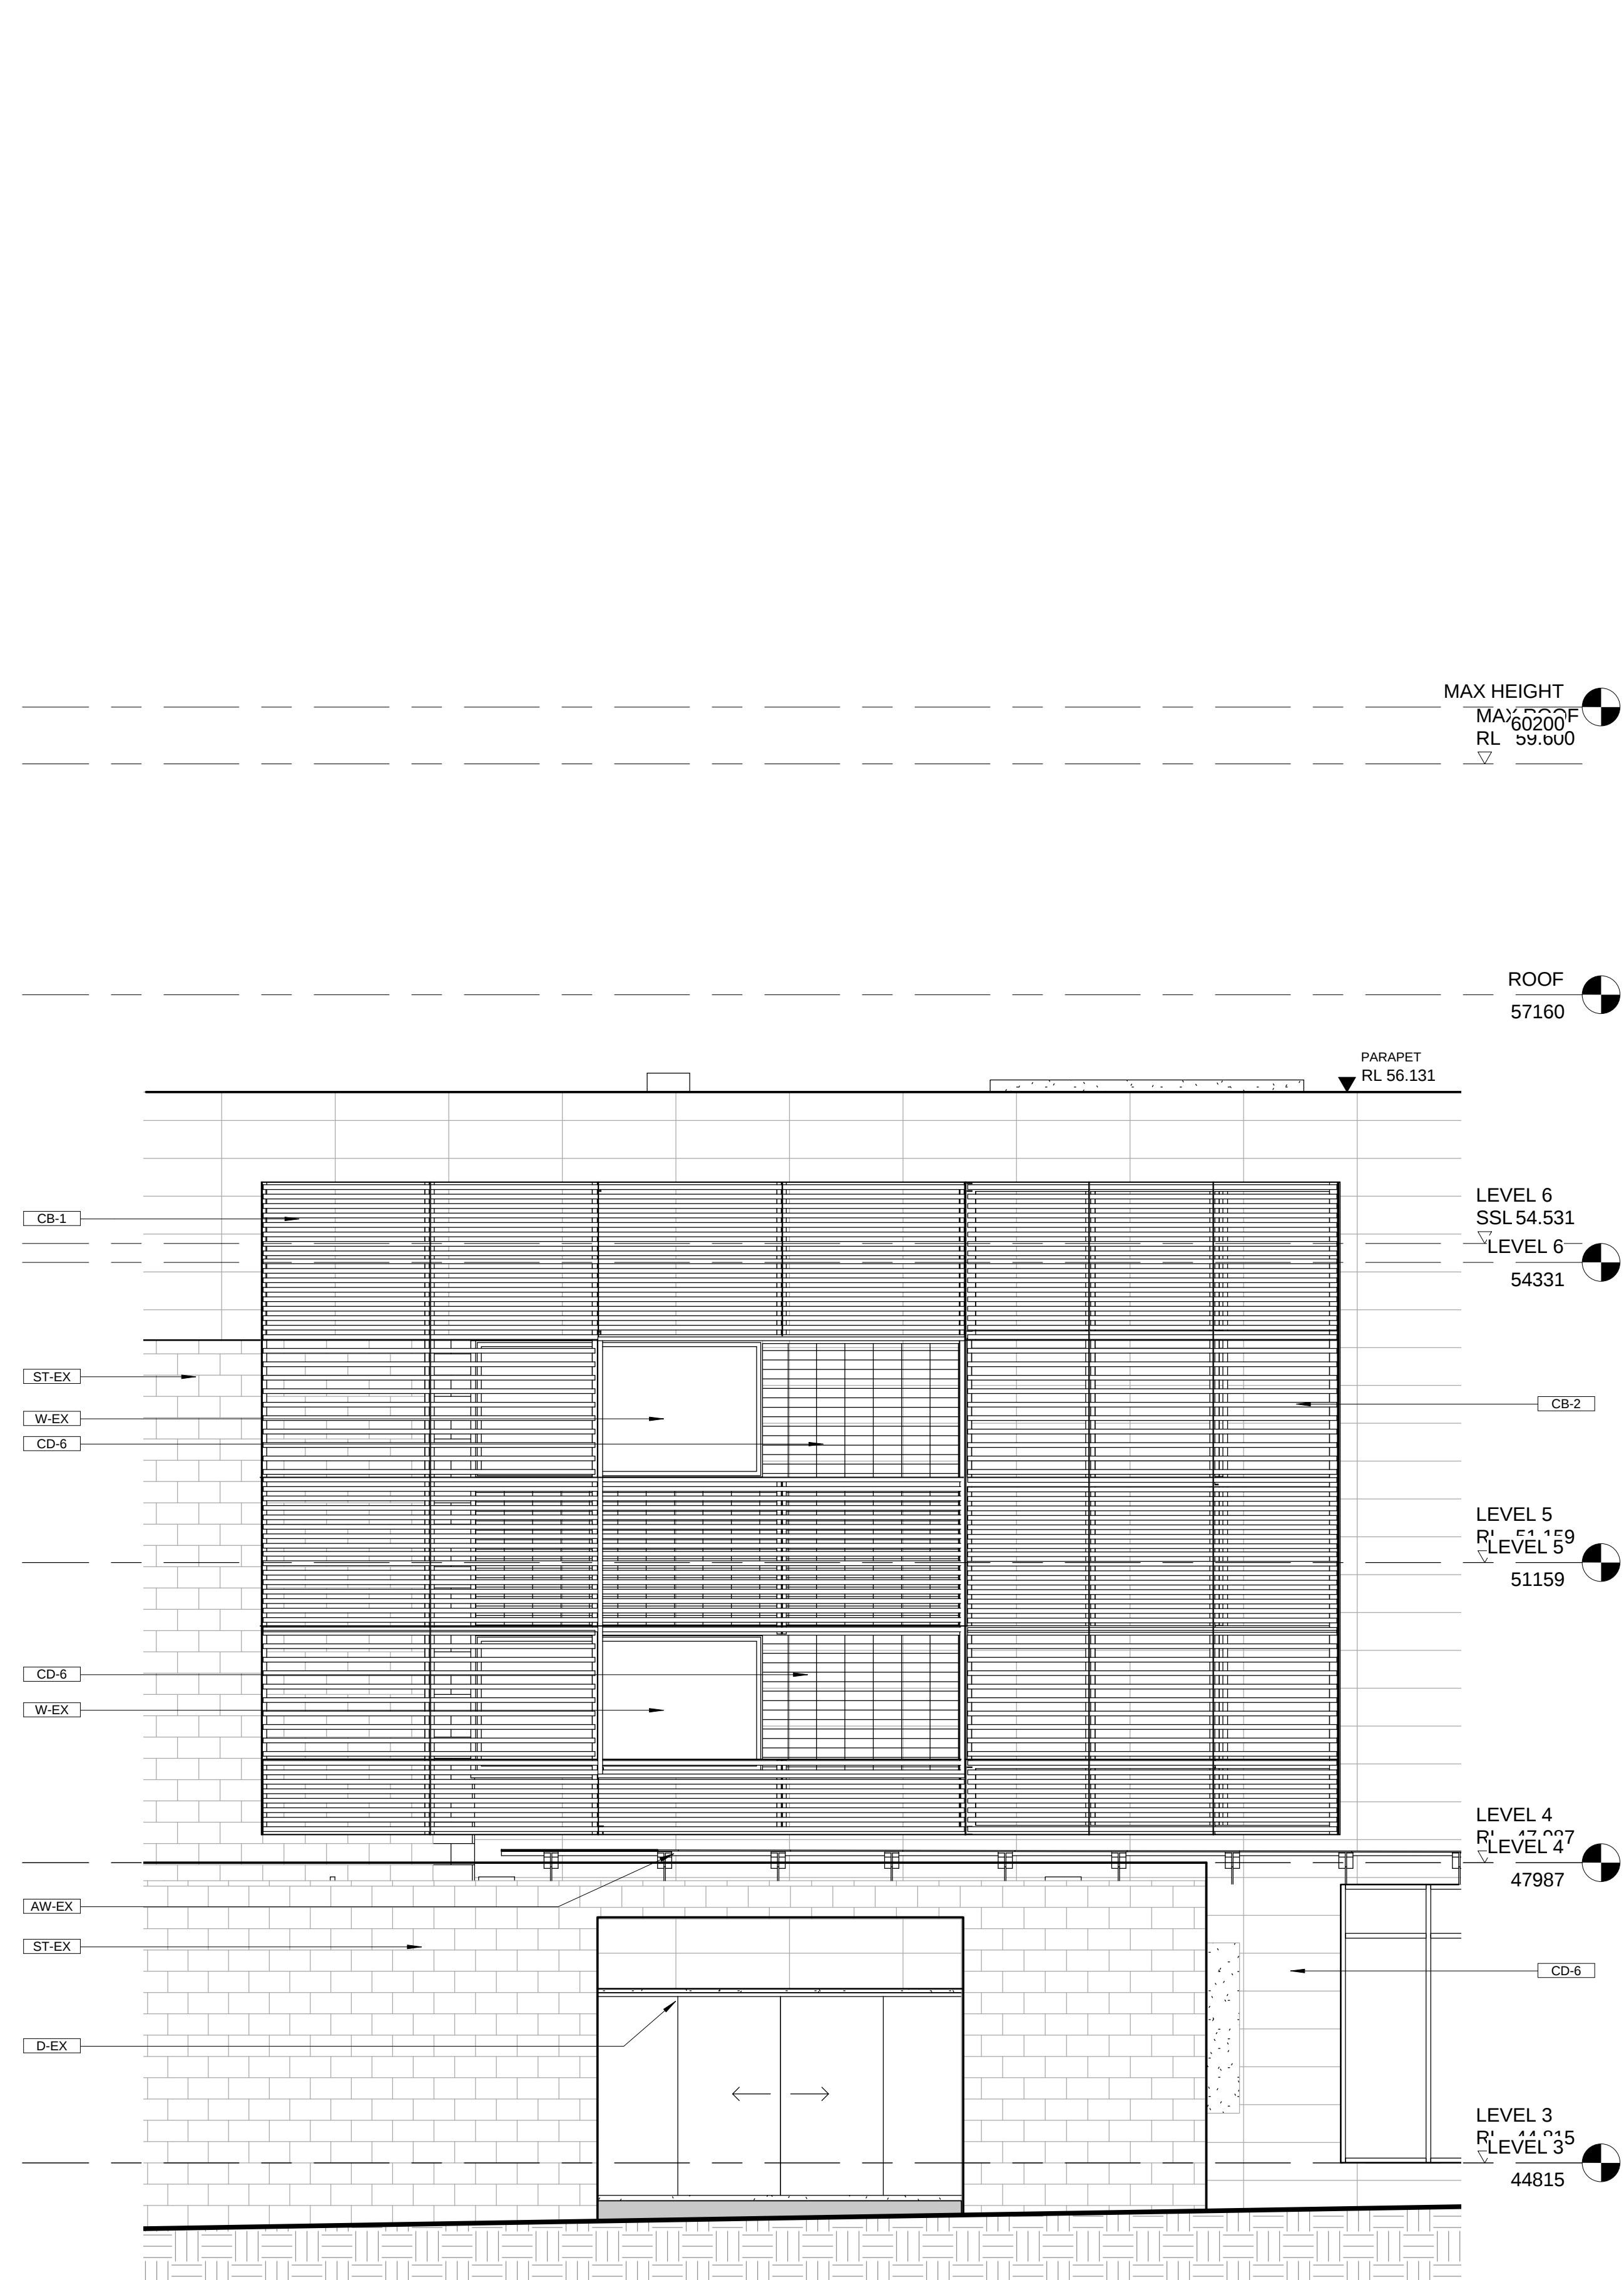

1 BLOCK C SOUTH FACADE
DA310 1:50


AW-EX	EXISTING GLAZED AWNING
CB-1	CERAMIC BATTENS: EXTERNAL SCREENS LIGHT BROWN FINISH
CB-2	CERAMIC BATTENS: EXTERNAL SCREEN OFF WHITE FINISH
CD-1	METAL WALL CLADDING PANELS MID GREY FINISH
CD-2	METAL WALL CLADDING PANELS ZINC FINISH
CD-5	CERAMIC TILE: WALL CLADDING PANELS WARM GREY FINISH
CD-6	CERAMIC TILE: WALL CLADDING PANELS CHARCOAL FINISH : PROFILE 1
CD-8	CERAMIC TILE: WALL CLADDING PANELS CHARCOAL FINISH WITH GLAZED FINISH
D-EX	
ST-EX	
W-1	ALUMINIUM FRAMED WINDOW WITH CLEAR GLASS CHARCOAL FINISH
W-EX	EXISTING WINDOWS & GLAZED DOORS

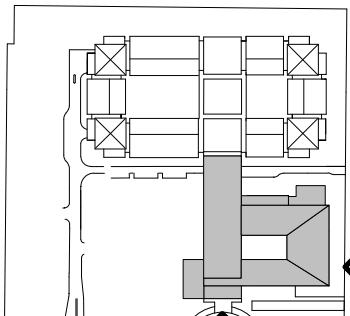

0 1 2
Scale 1:50

CONCEPTS AND INFORMATION CONTAINED IN THIS DRAWING ARE
COPYRIGHT AND MAY NOT BE REPRODUCED IN WHOLE OR PART OR BY
ANY MEDIUM WITHOUT THE WRITTEN PERMISSION OF JACKSON TEECE.
DO NOT SCALE THIS DRAWING. USE FIGURED DIMENSIONS ONLY. VERIFY
ALL PROJECT DIMENSIONS BEFORE COMMENCING ON-SITE WORK OR
OFF-SITE FABRICATION. NOTIFY JACKSON TEECE OF ANY DISCREPANCIES
AND SEEK INSTRUCTIONS.

ISSUE NO.	DESCRIPTION	APPROVED	DATE
A	FOR PROJECT APPLICATION	JN	14.07.2010
B	AMENDED APPLICATION	TW	18.01.2011

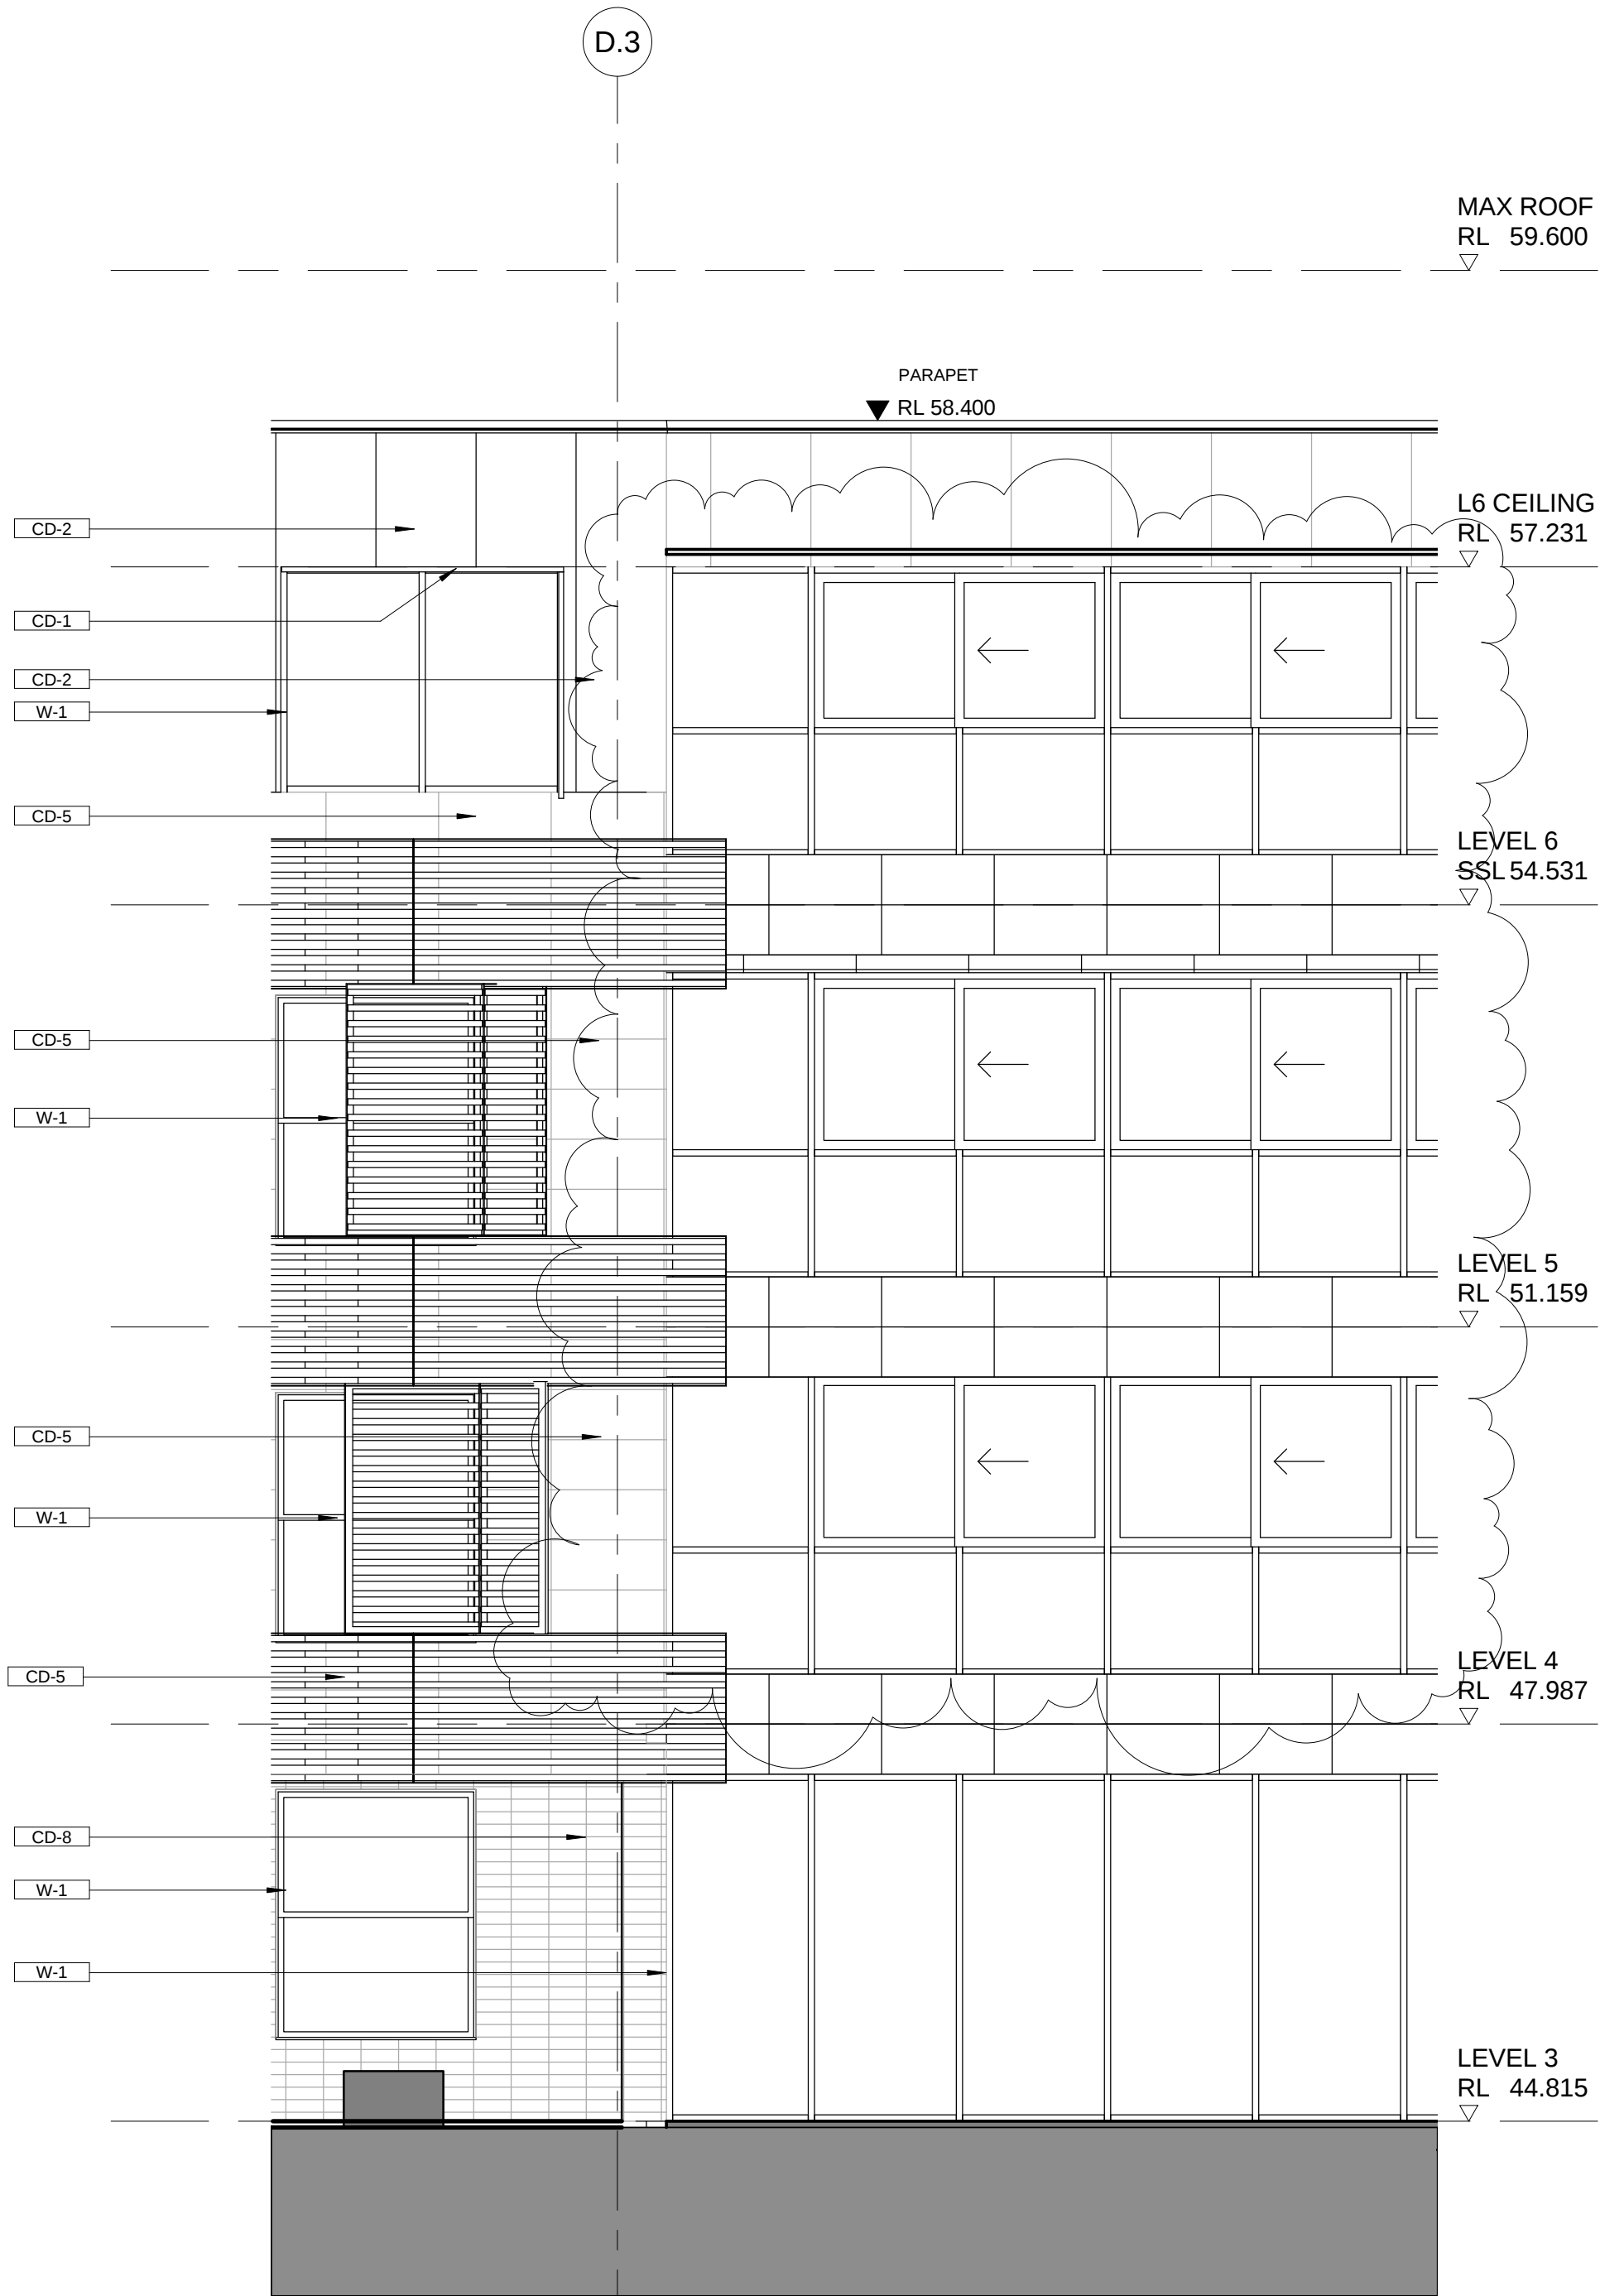

2 BLOCK D EAST FACADE
DA311 1:50

CONSULTANTS

PLANNING
JBA
LEVEL 7 / 77 BERRY STREET NORTH SYDNEY NSW 2060
T:(02) 9956 6962 E:oklen@jbaplanning.com.au
BCA

BLACKETT MAGUIRE AND GOLDSMITH PTY LTD
SUITE 201 22-36 MOUNTAIN STREET ULTIMO NSW 2007
T:(02) 9211 7777 E:David@bmplusg.com.au

TRAFFIC
HALCROW MWT
SUITE 20 / 809 PACIFIC HIGHWAY CHATSWOOD NSW 2067
T:(02) 9410 4100

QUANTITY SURVEYOR
RIDER LEVETT BUCKNALL
LEVEL 5 / 41 MCLAREN STREET NORTH SYDNEY NSW 2060
T:(02) 9822 2277 E:sean.fry@au.rlb.com.au

ESD
CUNDALL AUSTRALIA PTY LTD
LEVEL 7 / 657 PACIFIC HIGHWAY ST LEONARDS NSW 2065
T:(02) 8424-7000 E:j.clarke@cundall.com.au

HYDRAULIC ENGINEER / FIRE SERVICES
DP CONSULTING GROUP PTY LTD
645 HARRIS STREET ULTIMO NSW 2007
T:(02) 9211-5400 E:rbosch@dggroup.com.au

ELECTRICAL / MECHANICAL ENGINEER
MEDLAND METROPOLIS PTY LTD
LEVEL 9 / 47-49 MURRAY STREET PYRMONT NSW 2009
T:(02) 9652-2022 E:info@medlandmetropolis.com.au

STRUCTURAL ENGINEER
TAYLOR THOMSON WHITTING
PO BOX 738, CROWS NEST NSW1585
T:(02) 9439-7288 E:ttwsyd@ttw.com.au

LANDSCAPE
OCULUS
LEVEL 1 / 5 WILSON STREET NEWTOWN NSW 2042
T:(02) 9557-5533 E:silk@oculus.com.au

PROJECT MANAGER
MCLACHLAN LISTER PTY LTD
LEVEL 1 HICKSON ROAD THE ROCKS NSW 2000
T:(02) 9241 7328 E:MaryC@McLachlanlister.com.au



CLIENT
MONTEFIORE

PROJECT
MONTEFIORE AGED CARE FACILITY
SIR MOSES MONTEFIORE JEWISH HOME
100-120 KING STREET AND
30-36 DANGAR STREET, RANDWICK

DRAWING TITLE
STAGE 1 BLOCK C & D DETAILED
ELEVATIONS

DATE	SCALE @ A1	DRAWN
07/07/10		Author
PROJECT NUMBER	DRAWING NUMBER	ISSUE
2008116	DA351	B

Jackson Teece Architecture
Level 3 101 Sussex Street
Sydney New South Wales 2000 Australia
T 61 2 9290 2722 F 61 2 9290 1150
E sydney@jacksonteece.com
Jackson Teece Chesterman Willis Pty Ltd
Trading as Jackson Teece
ABN 15 083 837 290
Nominated Architect Ian Brodie (4275)

JACKSON TEECE