

0 5 10

Scale 1:200

CONCEPTS AND INFORMATION CONTAINED IN THIS DRAWING ARE COPYRIGHT AND MAY NOT BE REPRODUCED IN WHOLE OR PART OR BY ANY MEDIUM, WITHOUT THE WRITTEN PERMISSION OF JACKSON TEECE. DO NOT SCALE THIS DRAWING. USE FIGURED DIMENSIONS ONLY. VERIFY ALL PROJECT DIMENSIONS BEFORE COMMENCING ON-SITE WORK OR OFF-SITE FABRICATION. NOTIFY JACKSON TEECE OF ANY DISCREPANCIES AND SEEK INSTRUCTIONS.

| ISSUE NO. | DESCRIPTION | APPROVED | DATE |
|-----------|-------------------------|----------|------------|
| A | FOR PROJECT APPLICATION | JN | 14.07.2010 |
| B | AMENDED APPLICATION | TW | 18.01.2011 |

CONSULTANTS

PLANNING

JBA

LEVEL 7 / 77 BERRY STREET NORTH SYDNEY NSW 2060
T:(02) 9956 6962 E:oklien@jbaplanning.com.au

BCA

BLACKETT MAGUIRE AND GOLDSMITH PTY LTD

SUITE 201 22-36 MOUNTAIN STREET ULTIMO NSW 2007
T:(02) 9211 7777 E:David@bmplusgroup.com.au

TRAFFIC

HALCROW MWT

SUITE 20 / 809 PACIFIC HIGHWAY CHATSWOOD NSW 2067
T:(02) 9410 4100

QUANTITY SURVEYOR

RIDER LEVETT BUCKNALL

LEVEL 5 / 41 MCLAREN STREET NORTH SYDNEY NSW 2060
T:(02) 9822 2277 E:sean.fry@au.rlb.com.au

ESD

CUNDALL AUSTRALIA PTY LTD

LEVEL 7 / 667 PACIFIC HIGHWAY ST LEONARDS NSW 2065
T:(02) 8424-7000 E:j.clarke@cundall.com.au

HYDRAULIC ENGINEER / FIRE SERVICES

DP CONSULTING GROUP PTY LTD

645 HARRIS STREET ULTIMO NSW 2007
T:(02) 9211-5400 E:rbosch@dpgroup.com.au

ELECTRICAL / MECHANICAL ENGINEER

MEDLAND METROPOLIS PTY LTD

LEVEL 3 / 47-49 MURRAY STREET PYRMONT NSW 2009
T:(02) 9652-2022 E:info@medlandmetropolis.com.au

STRUCTURAL ENGINEER

TAYLOR THOMSON WHITTING

PO BOX 738, CROWS NEST NSW 1585
T:(02) 9439-7288 E:ttwyd@ttw.com.au

LANDSCAPE

OCULUS

LEVEL 1 / 5 WILSON STREET NEWTOWN NSW 2042
T:(02) 9557-5533 E:silk@oculus.com.au

PROJECT MANAGER

MCLACHLAN LISTER PTY LTD

LEVEL 1 HICKSON ROAD THE ROCKS NSW 2000
T:(02) 9241 7328 E:MaryC@McLachlanlister.com.au



SIR MOSES
MONTEFIORE
JEWISH HOME

CLIENT

MONTEFIORE

PROJECT

MONTEFIORE AGED CARE FACILITY
SIR MOSES MONTEFIORE JEWISH HOME
100-120 KING STREET AND
30-36 DANGAR STREET, RANDWICK


DRAWING TITLE

STAGE 1 SECTIONS


| DATE | SCALE @ A1 | DRAWN |
|----------------|----------------|-------|
| 07/07/10 | | BG |
| PROJECT NUMBER | DRAWING NUMBER | ISSUE |
| 2008116 | DA412 | B |

Jackson Teece Architecture
Level 3 101 Sussex Street
Sydney New South Wales 2000 Australia
T: 61 2 9290 2722 F: 61 2 9290 1150
E: sydney@jacksonteece.com
Jackson Teece Cheslerman Willis Pty Ltd
Trading as Jackson Teece
ABN 15 083 837 290
Nominated Architect Ian Brodie (4275)

JACKSON TEECE

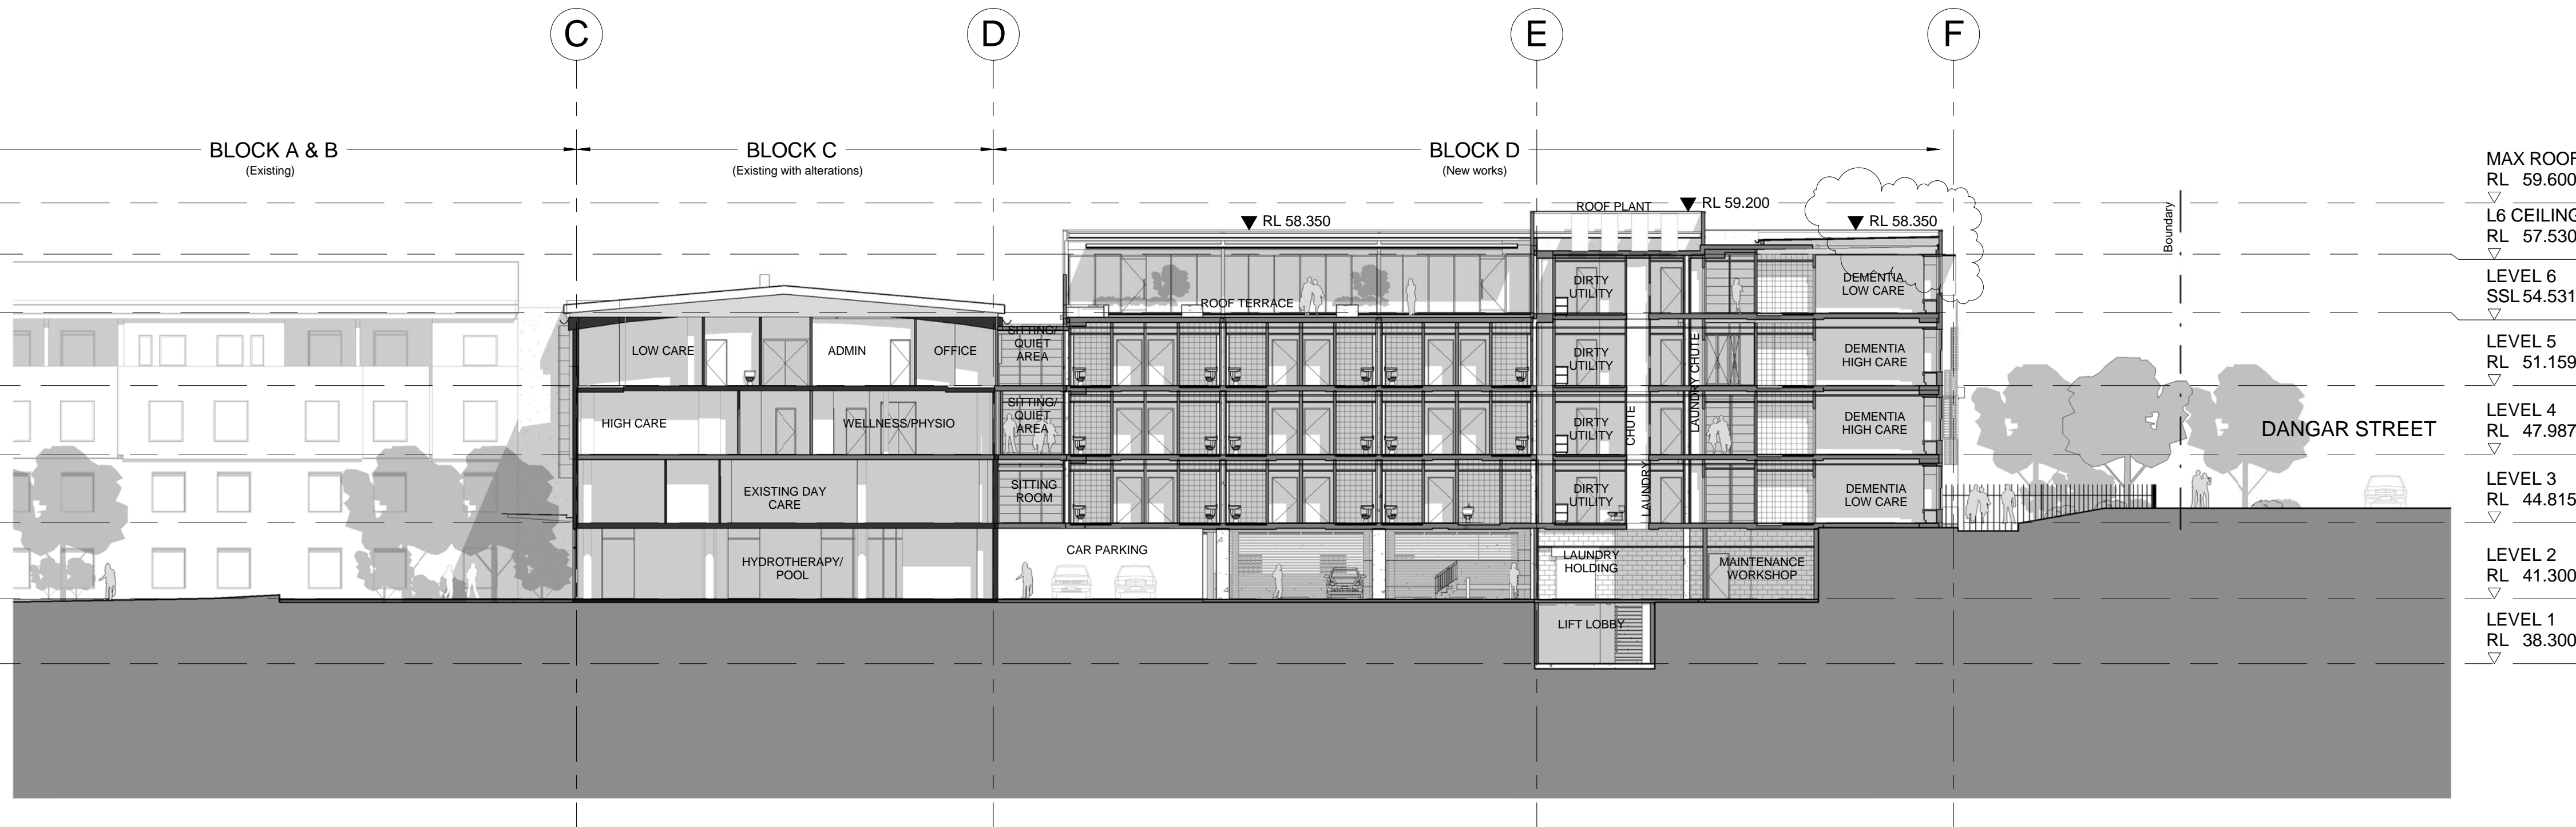

2 SECTION
A023 1 : 200

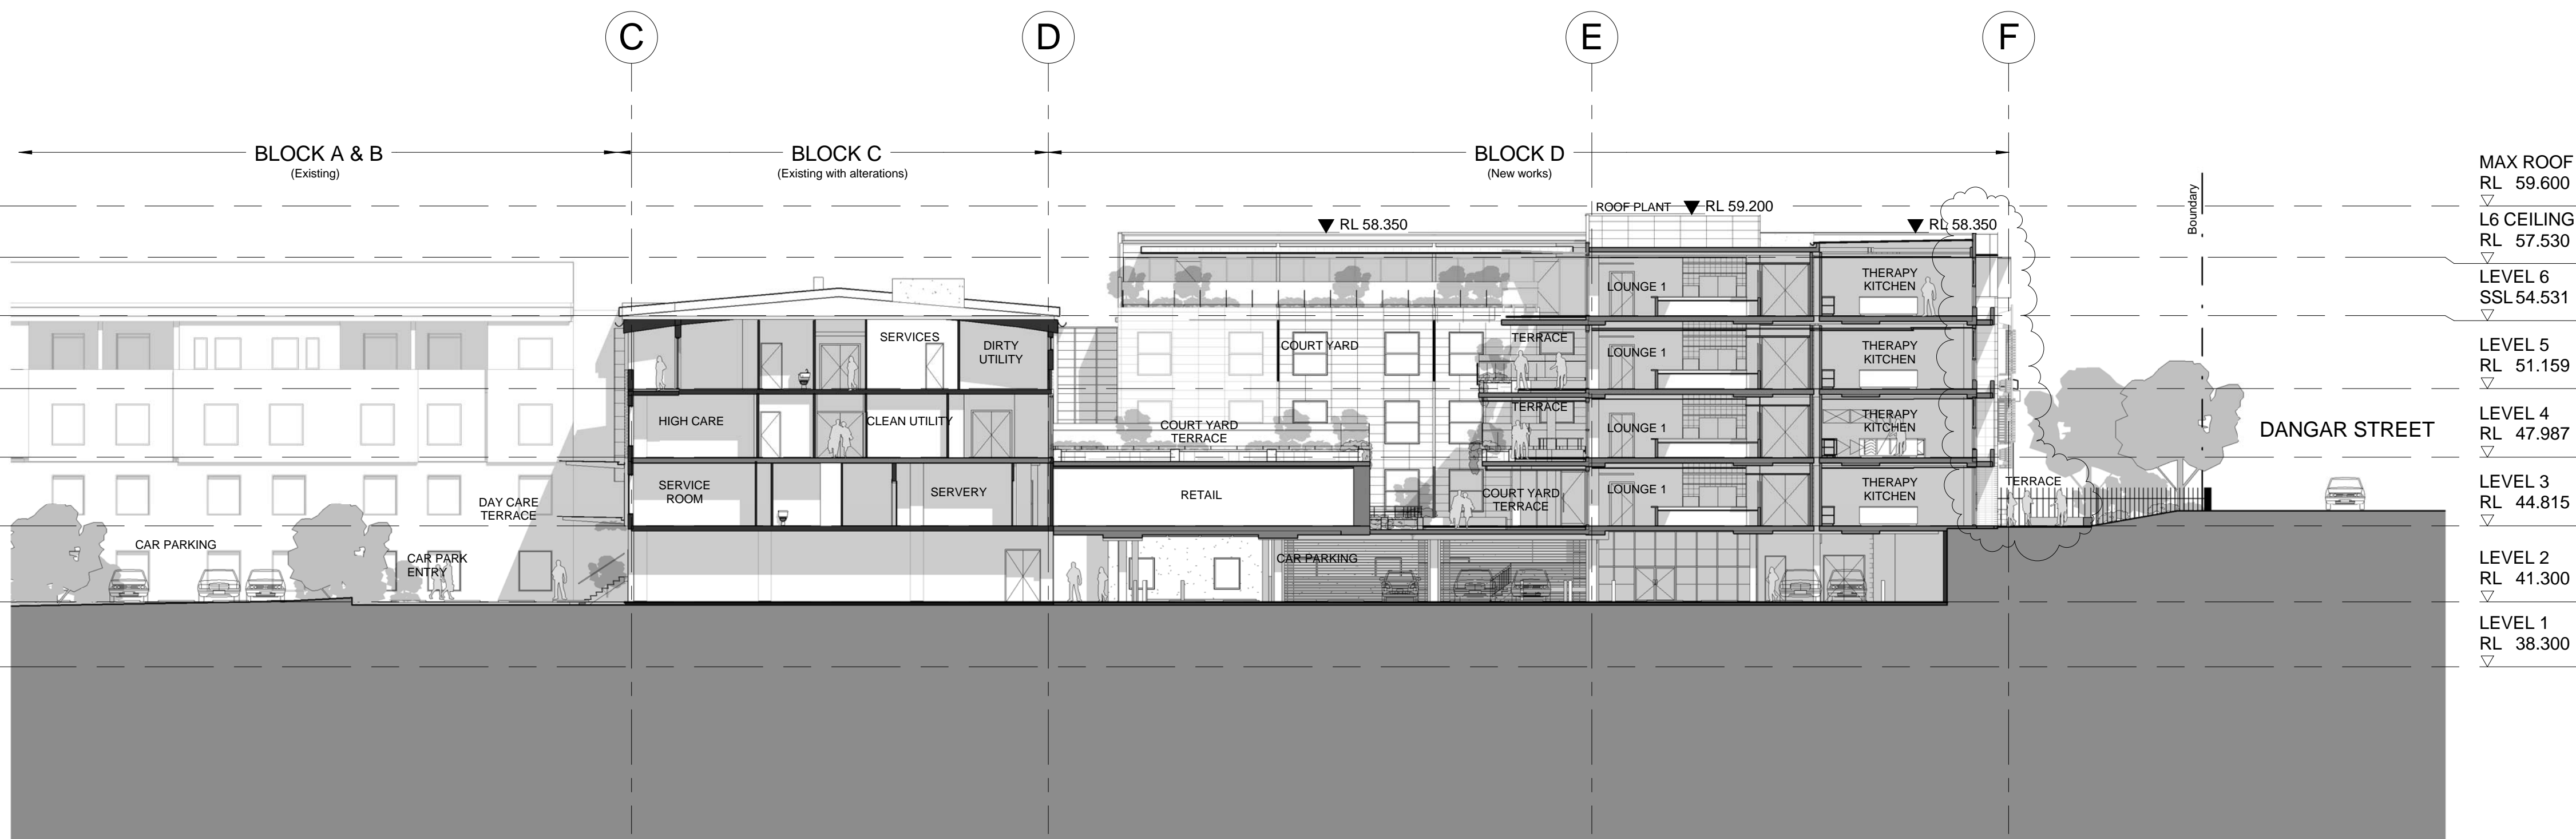

1 SECTION
A023 1 : 200