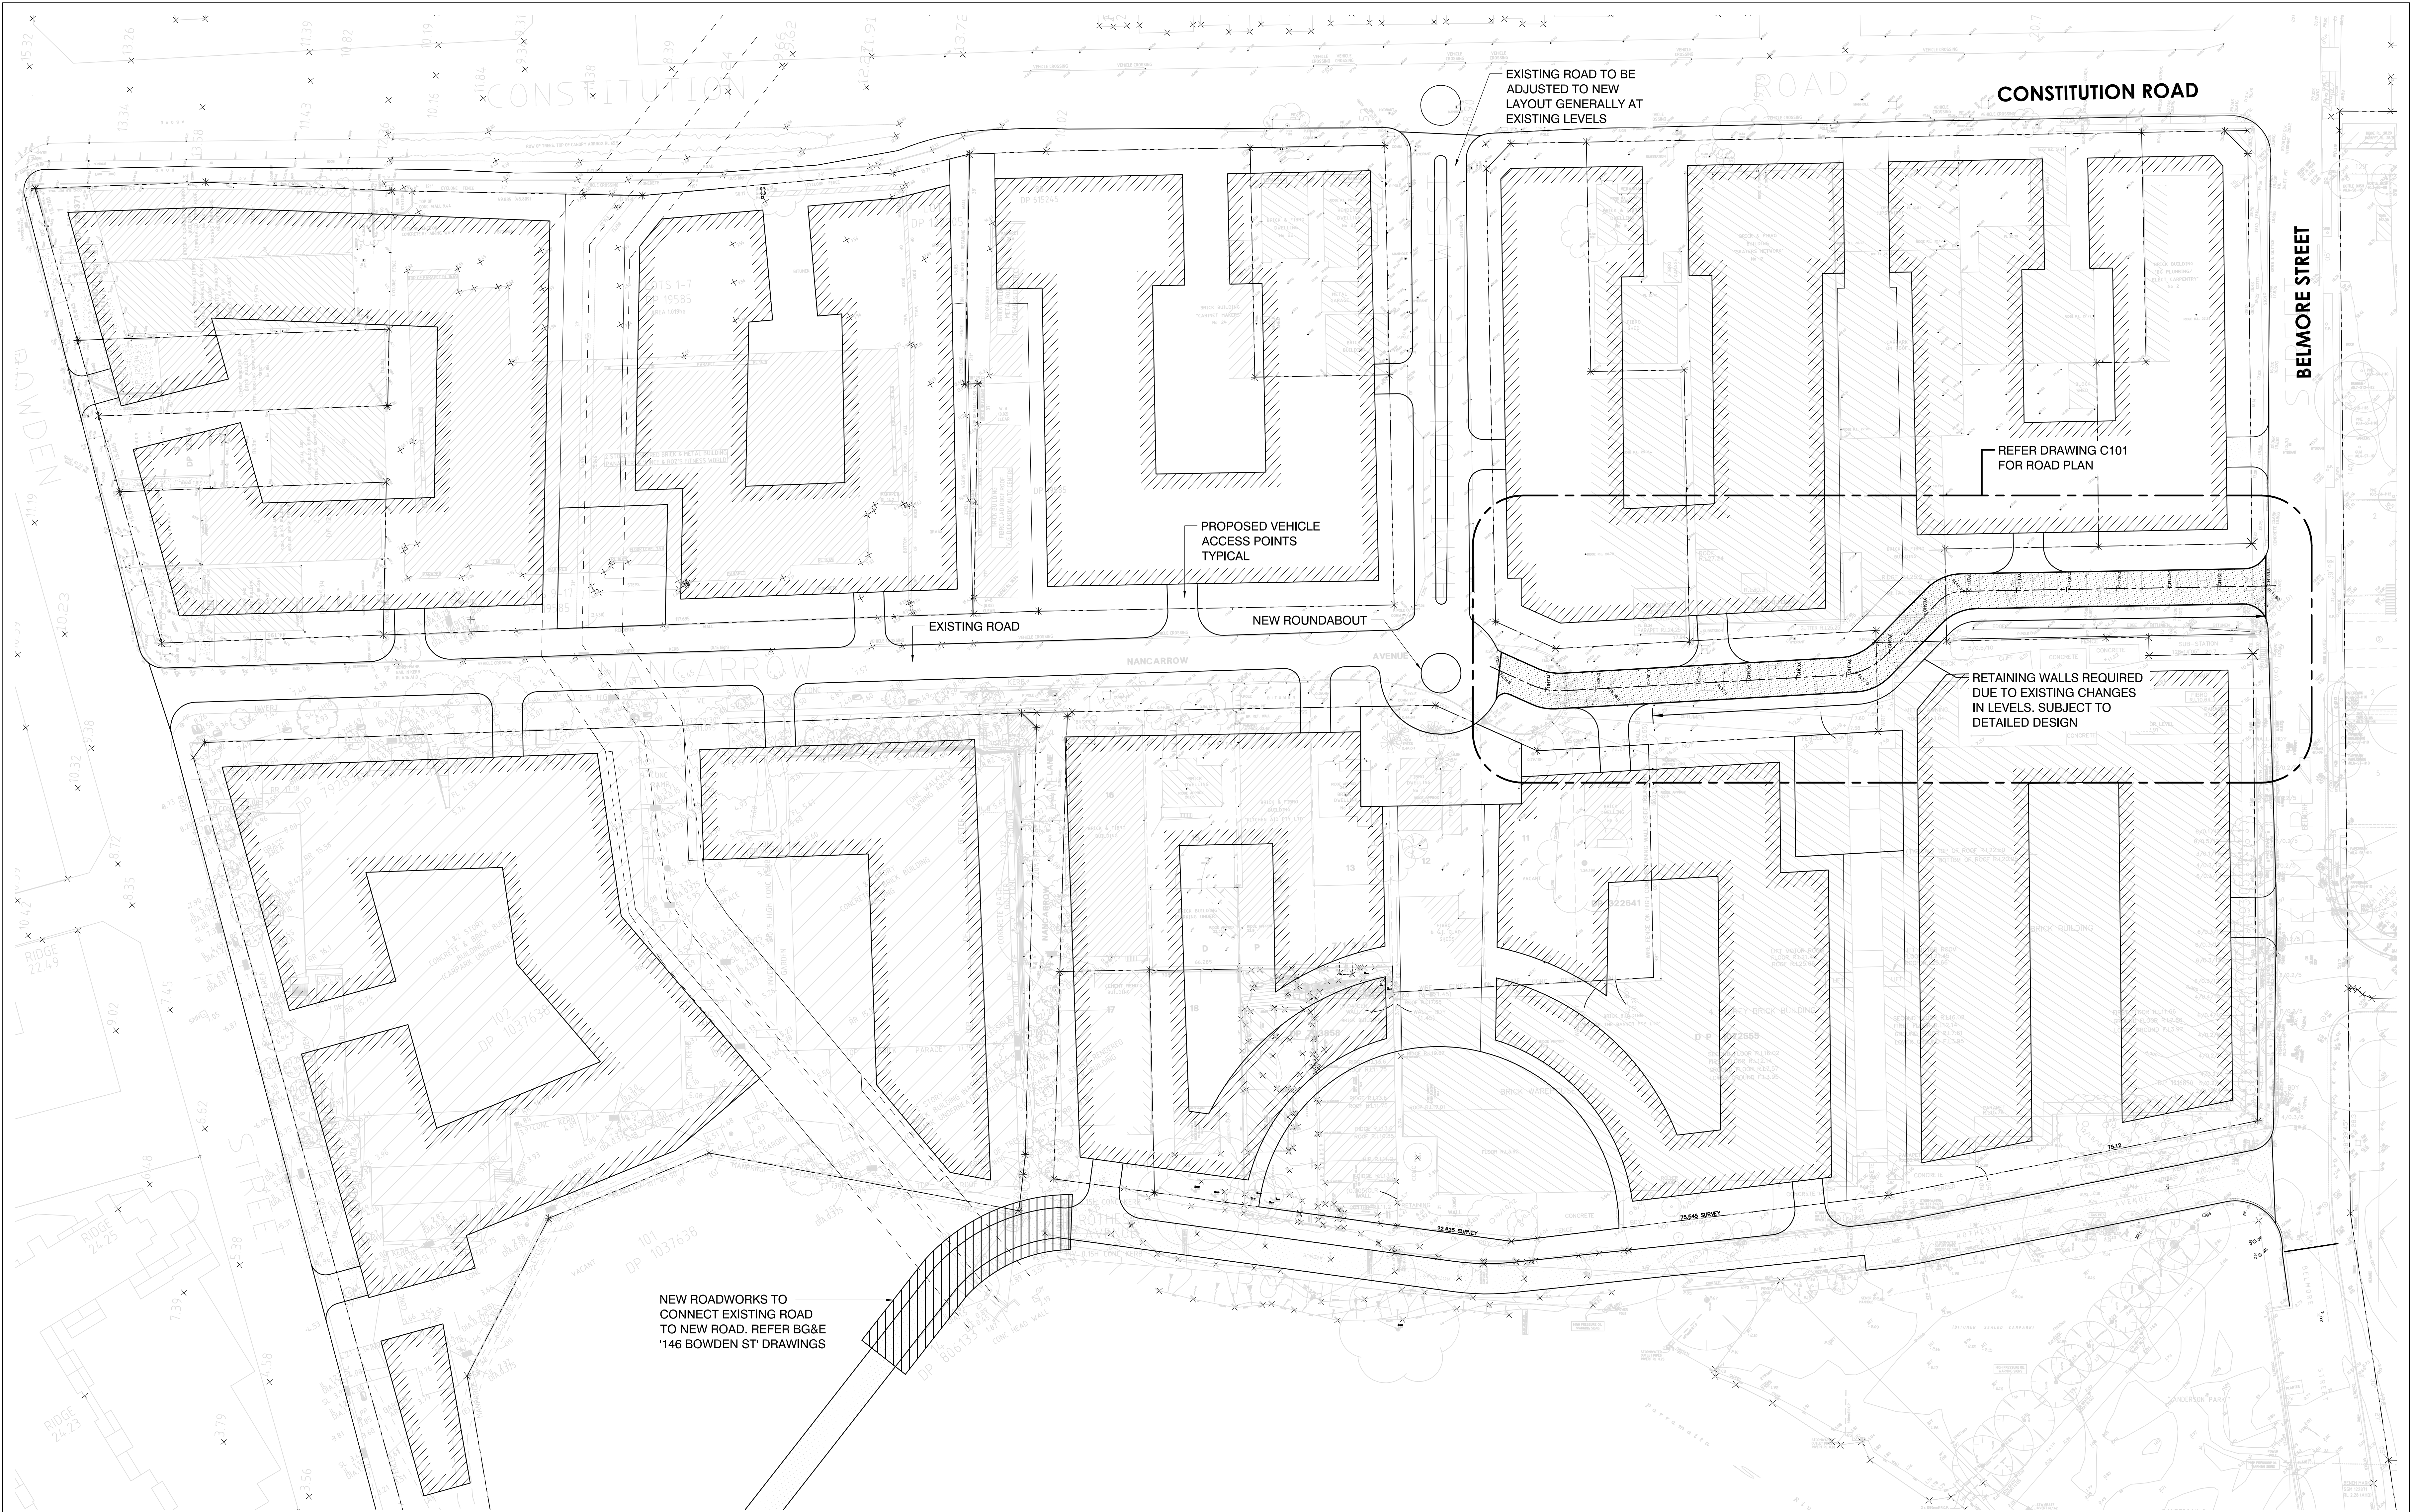


CIVIL PLAN
SCALE 1:500

A	02.09.10	ISSUED FOR INFORMATION	RS					
REV	DATE	DESCRIPTION	RVD	REV	DATE	DESCRIPTION		RVD
REVISIONS				REVISIONS				

P:\S10076\190 DRAWING\190.2 CIVIL\AUTOCAD\190.2-C100.DWG
20/09/2010 11:54:28 AM

ARCHITECTS
ROBERTSON + MARKS
ARCHITECTS

CLIENT

BG
&E

SYDNEY • MELBOURNE • PERTH • DUBAI • ABU DHABI

SYDNEY

phone: +61 2 9770 3300

email: info@bg&e.com

web: www.bg&e.com

PROJECT
SHEPHERDS BAY
URBAN RENEWAL

STATUS
ISSUED FOR INFORMATION
NOT TO BE USED FOR CONSTRUCTION

DRAWN	DESIGNED	CHECKED	APPROVED
R.S	T.H	T.H	T.H
DATUM	GRID	SCALE	
AHD	-	AS SHOWN	

TITLE
CIVIL LAYOUT
GENERAL ARRANGEMENT PLAN

PROJECT NO.	DRAWING NO.	REV.
S10076	C100	A

© BG&E Pty Limited

NEW ROAD PLAN

SCALE 1:250

LONGITUDINAL SECTION

TITLE		
ROAD PLAN, LONGSECTION, PAVEMENT DETAILS AND TYPICAL SECTION		
PROJECT No.	DRAWING No.	REV.
S10076	C101	A

