


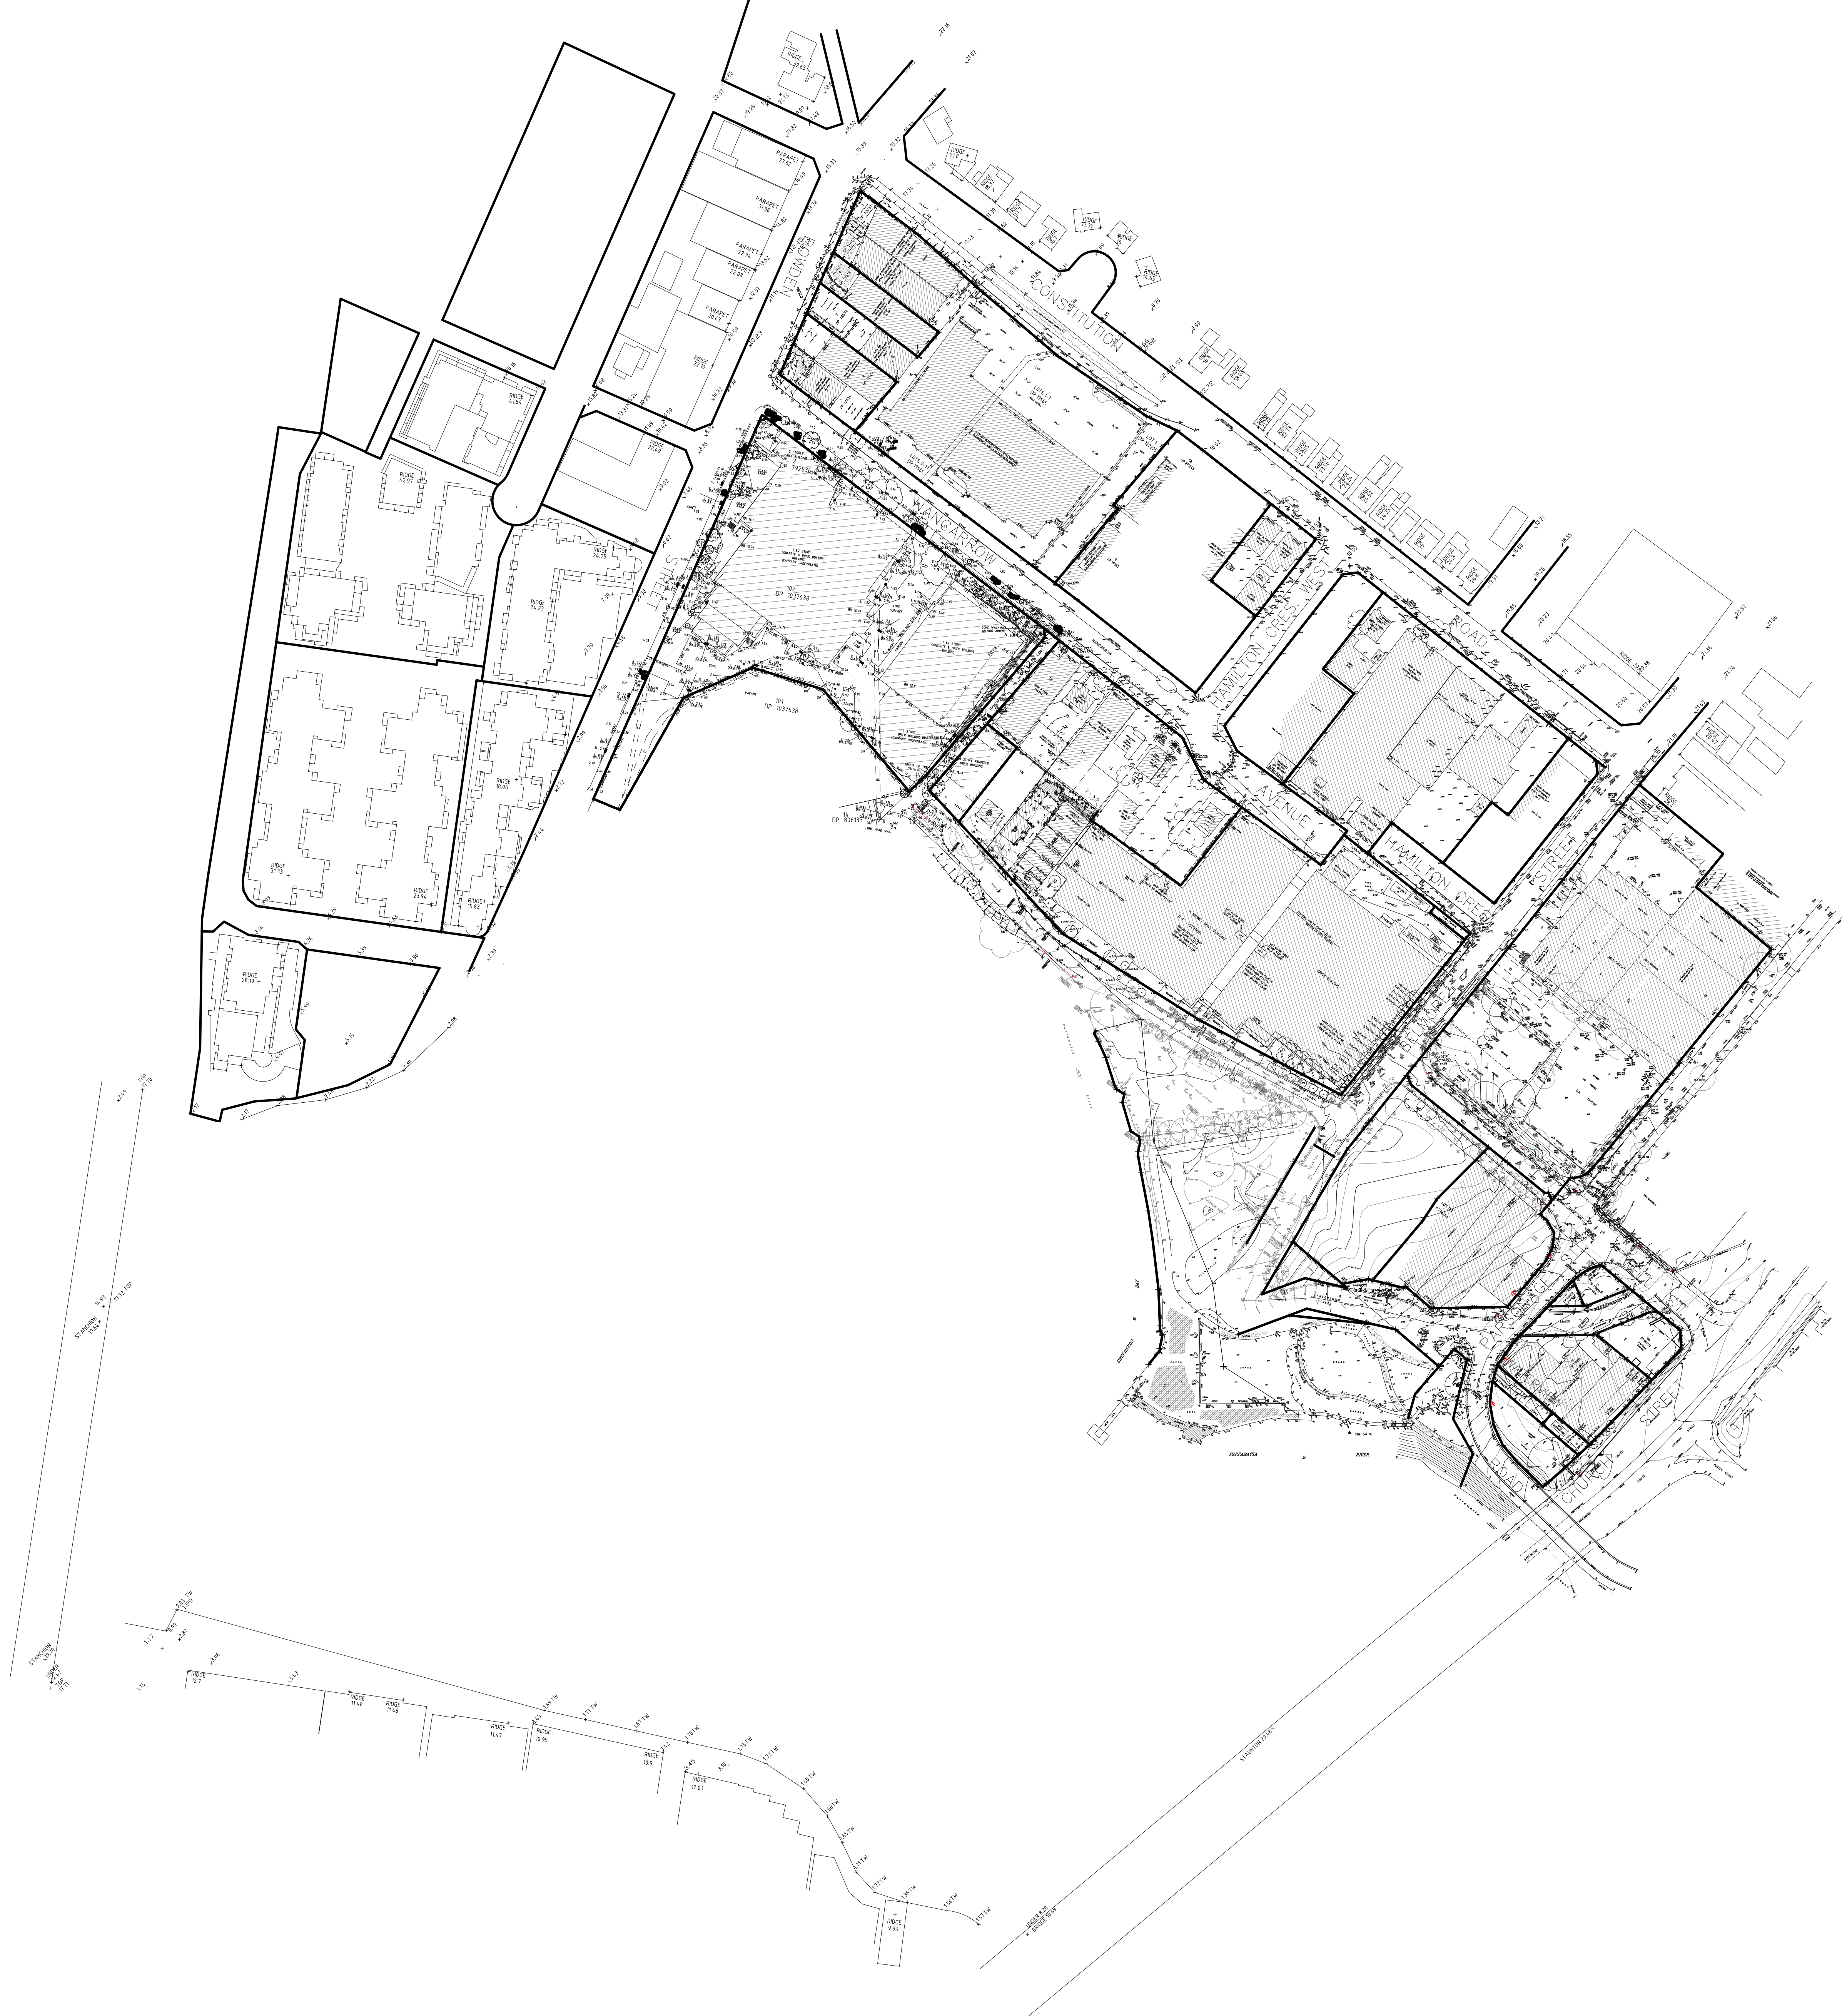


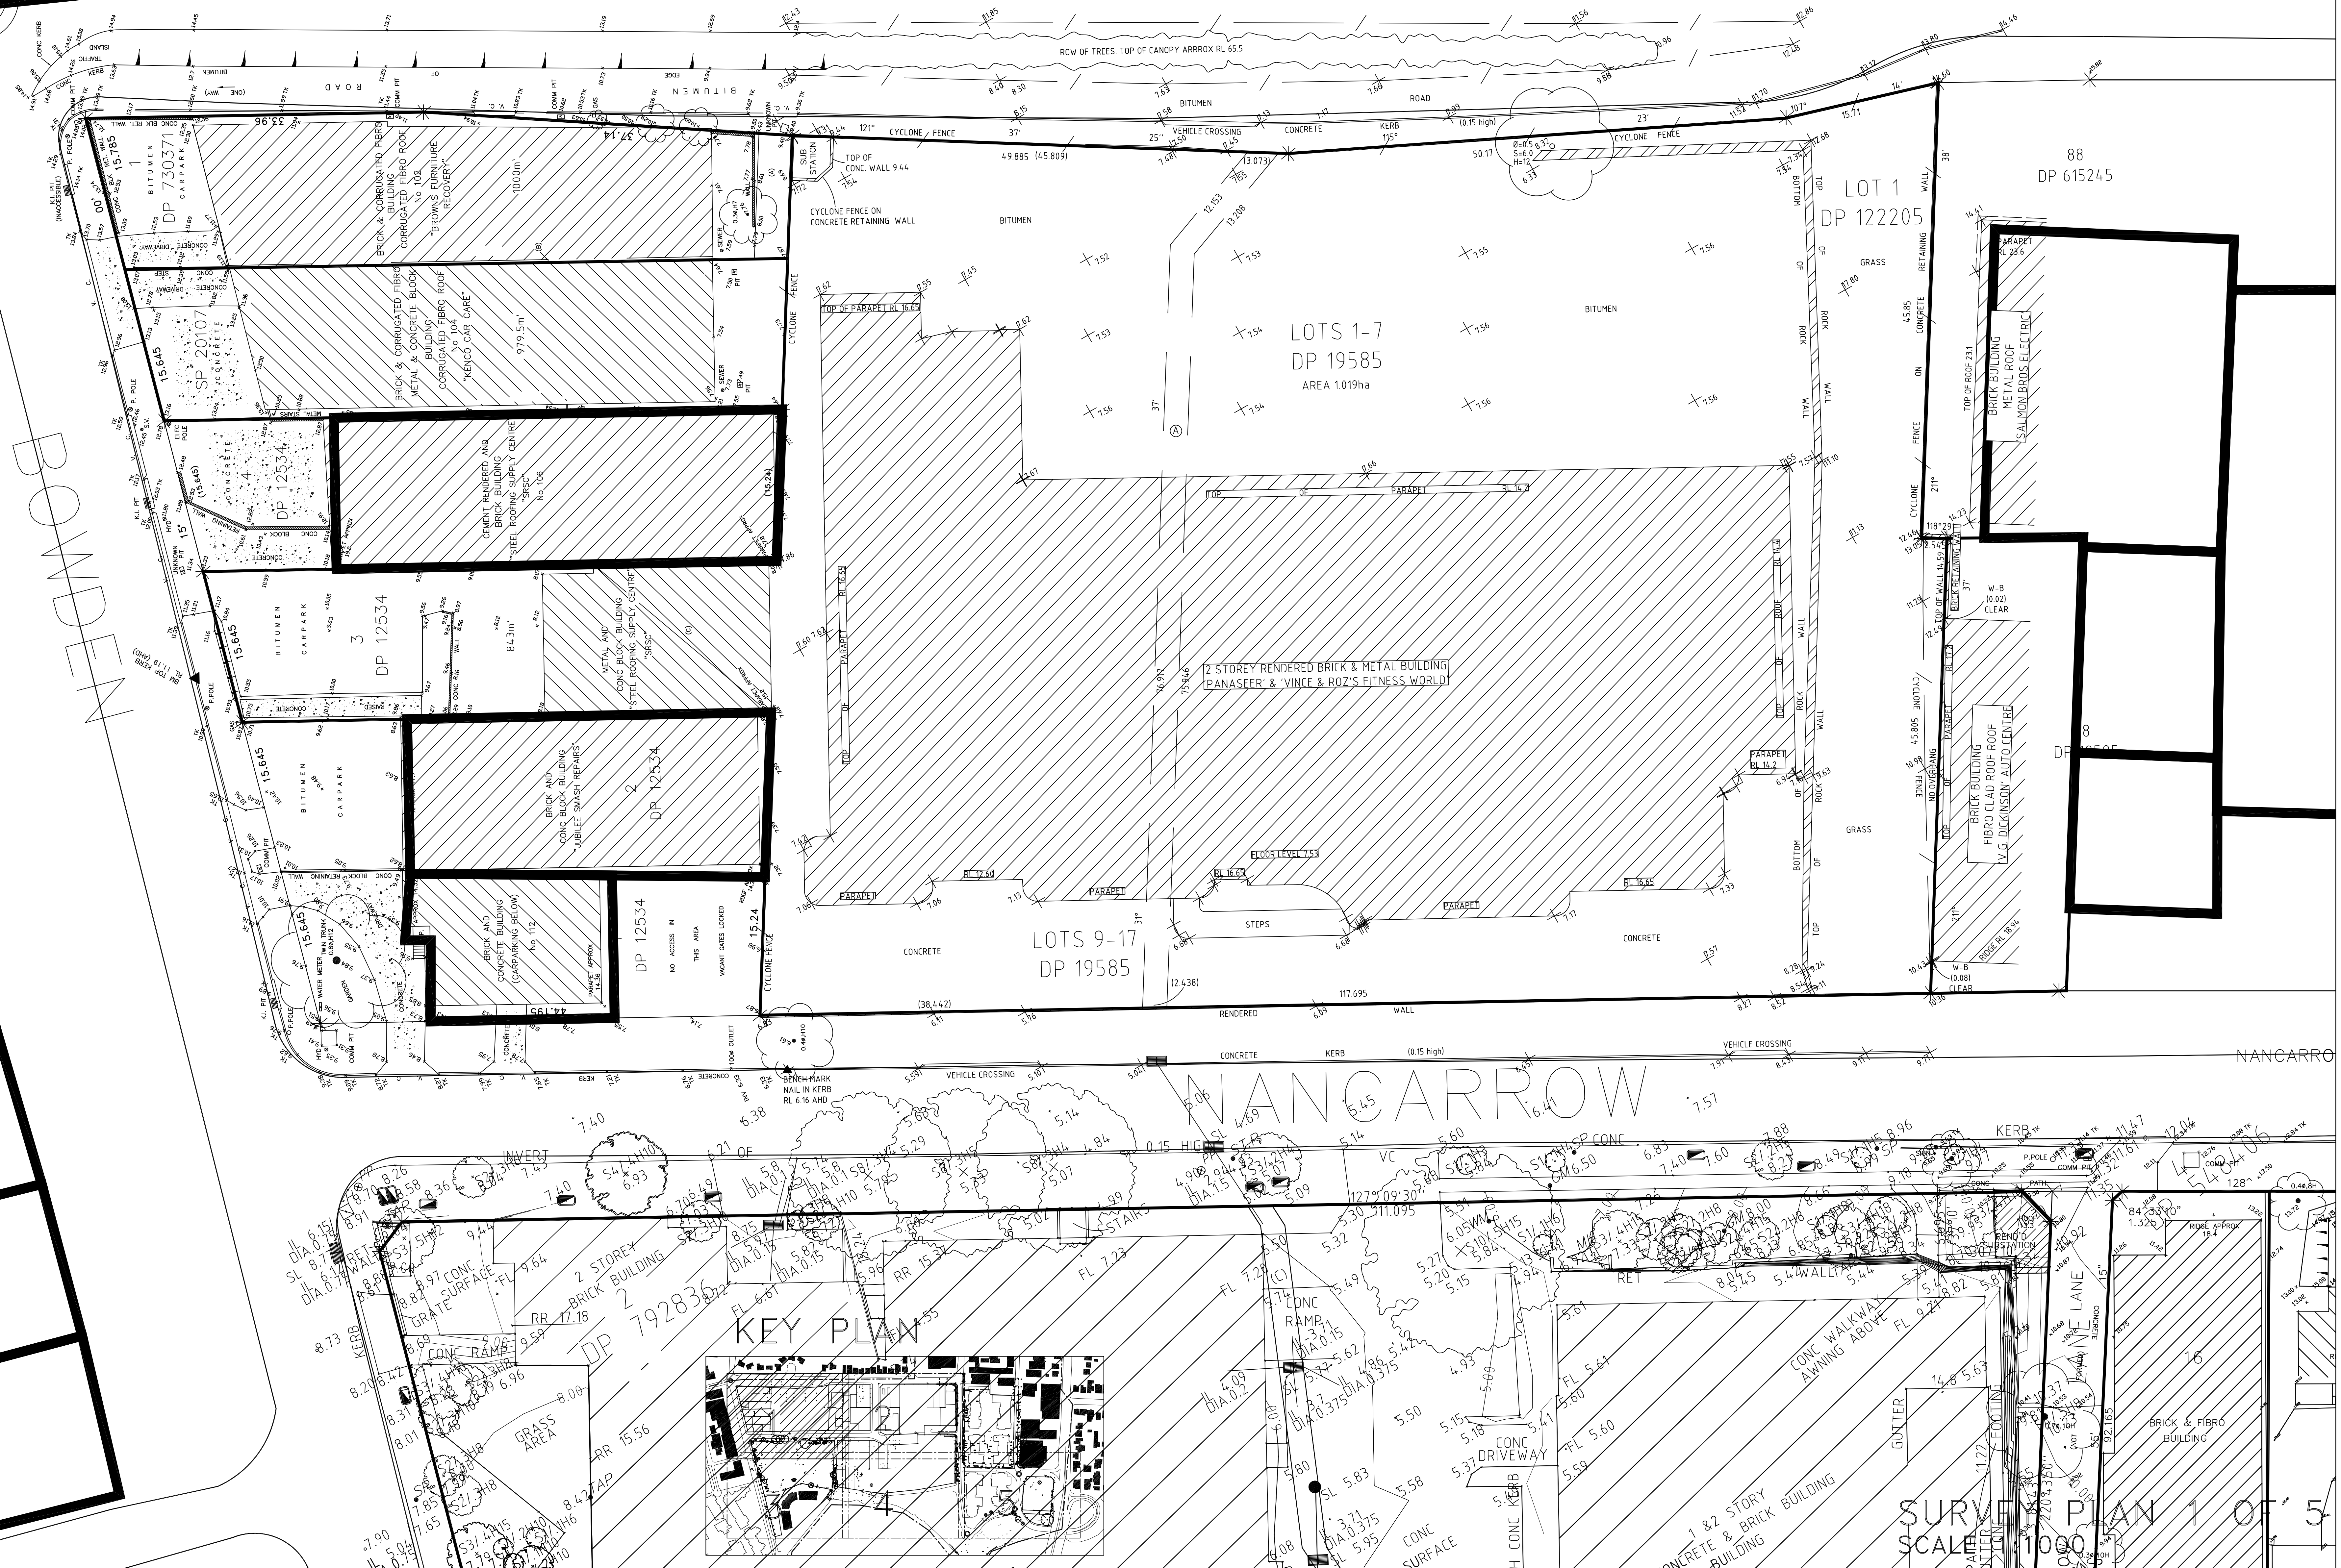

CONSTITUTION

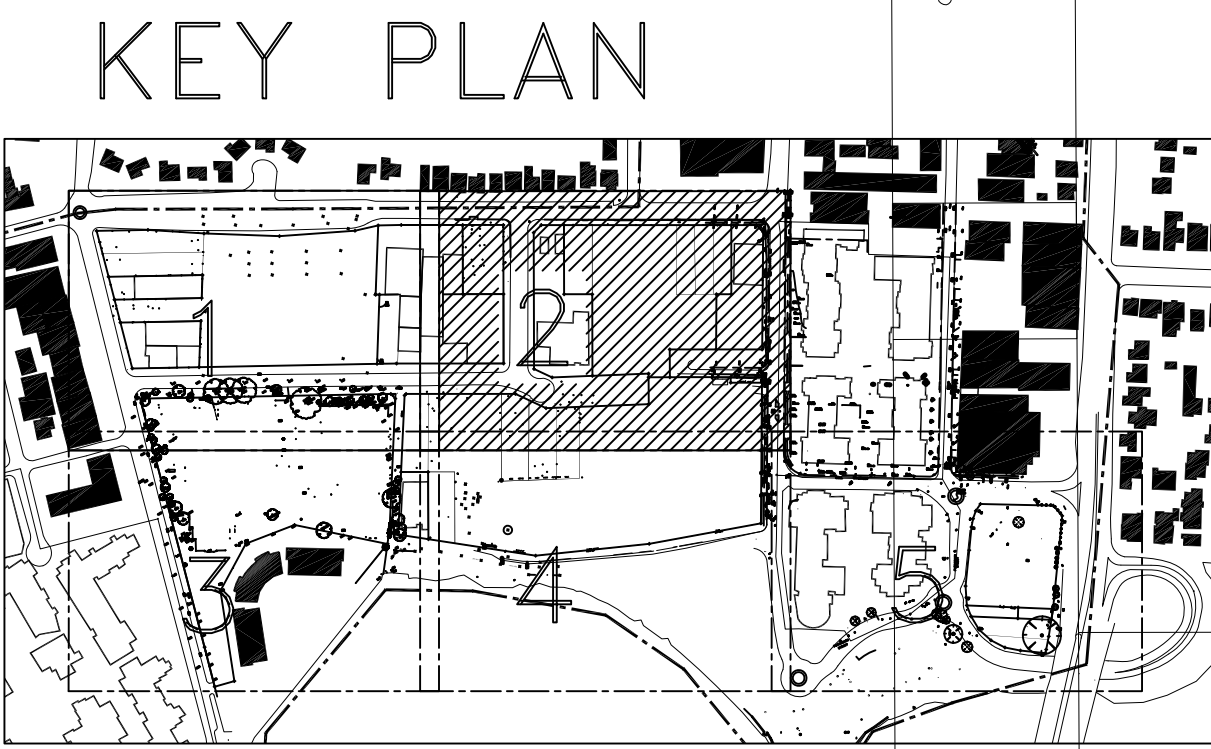

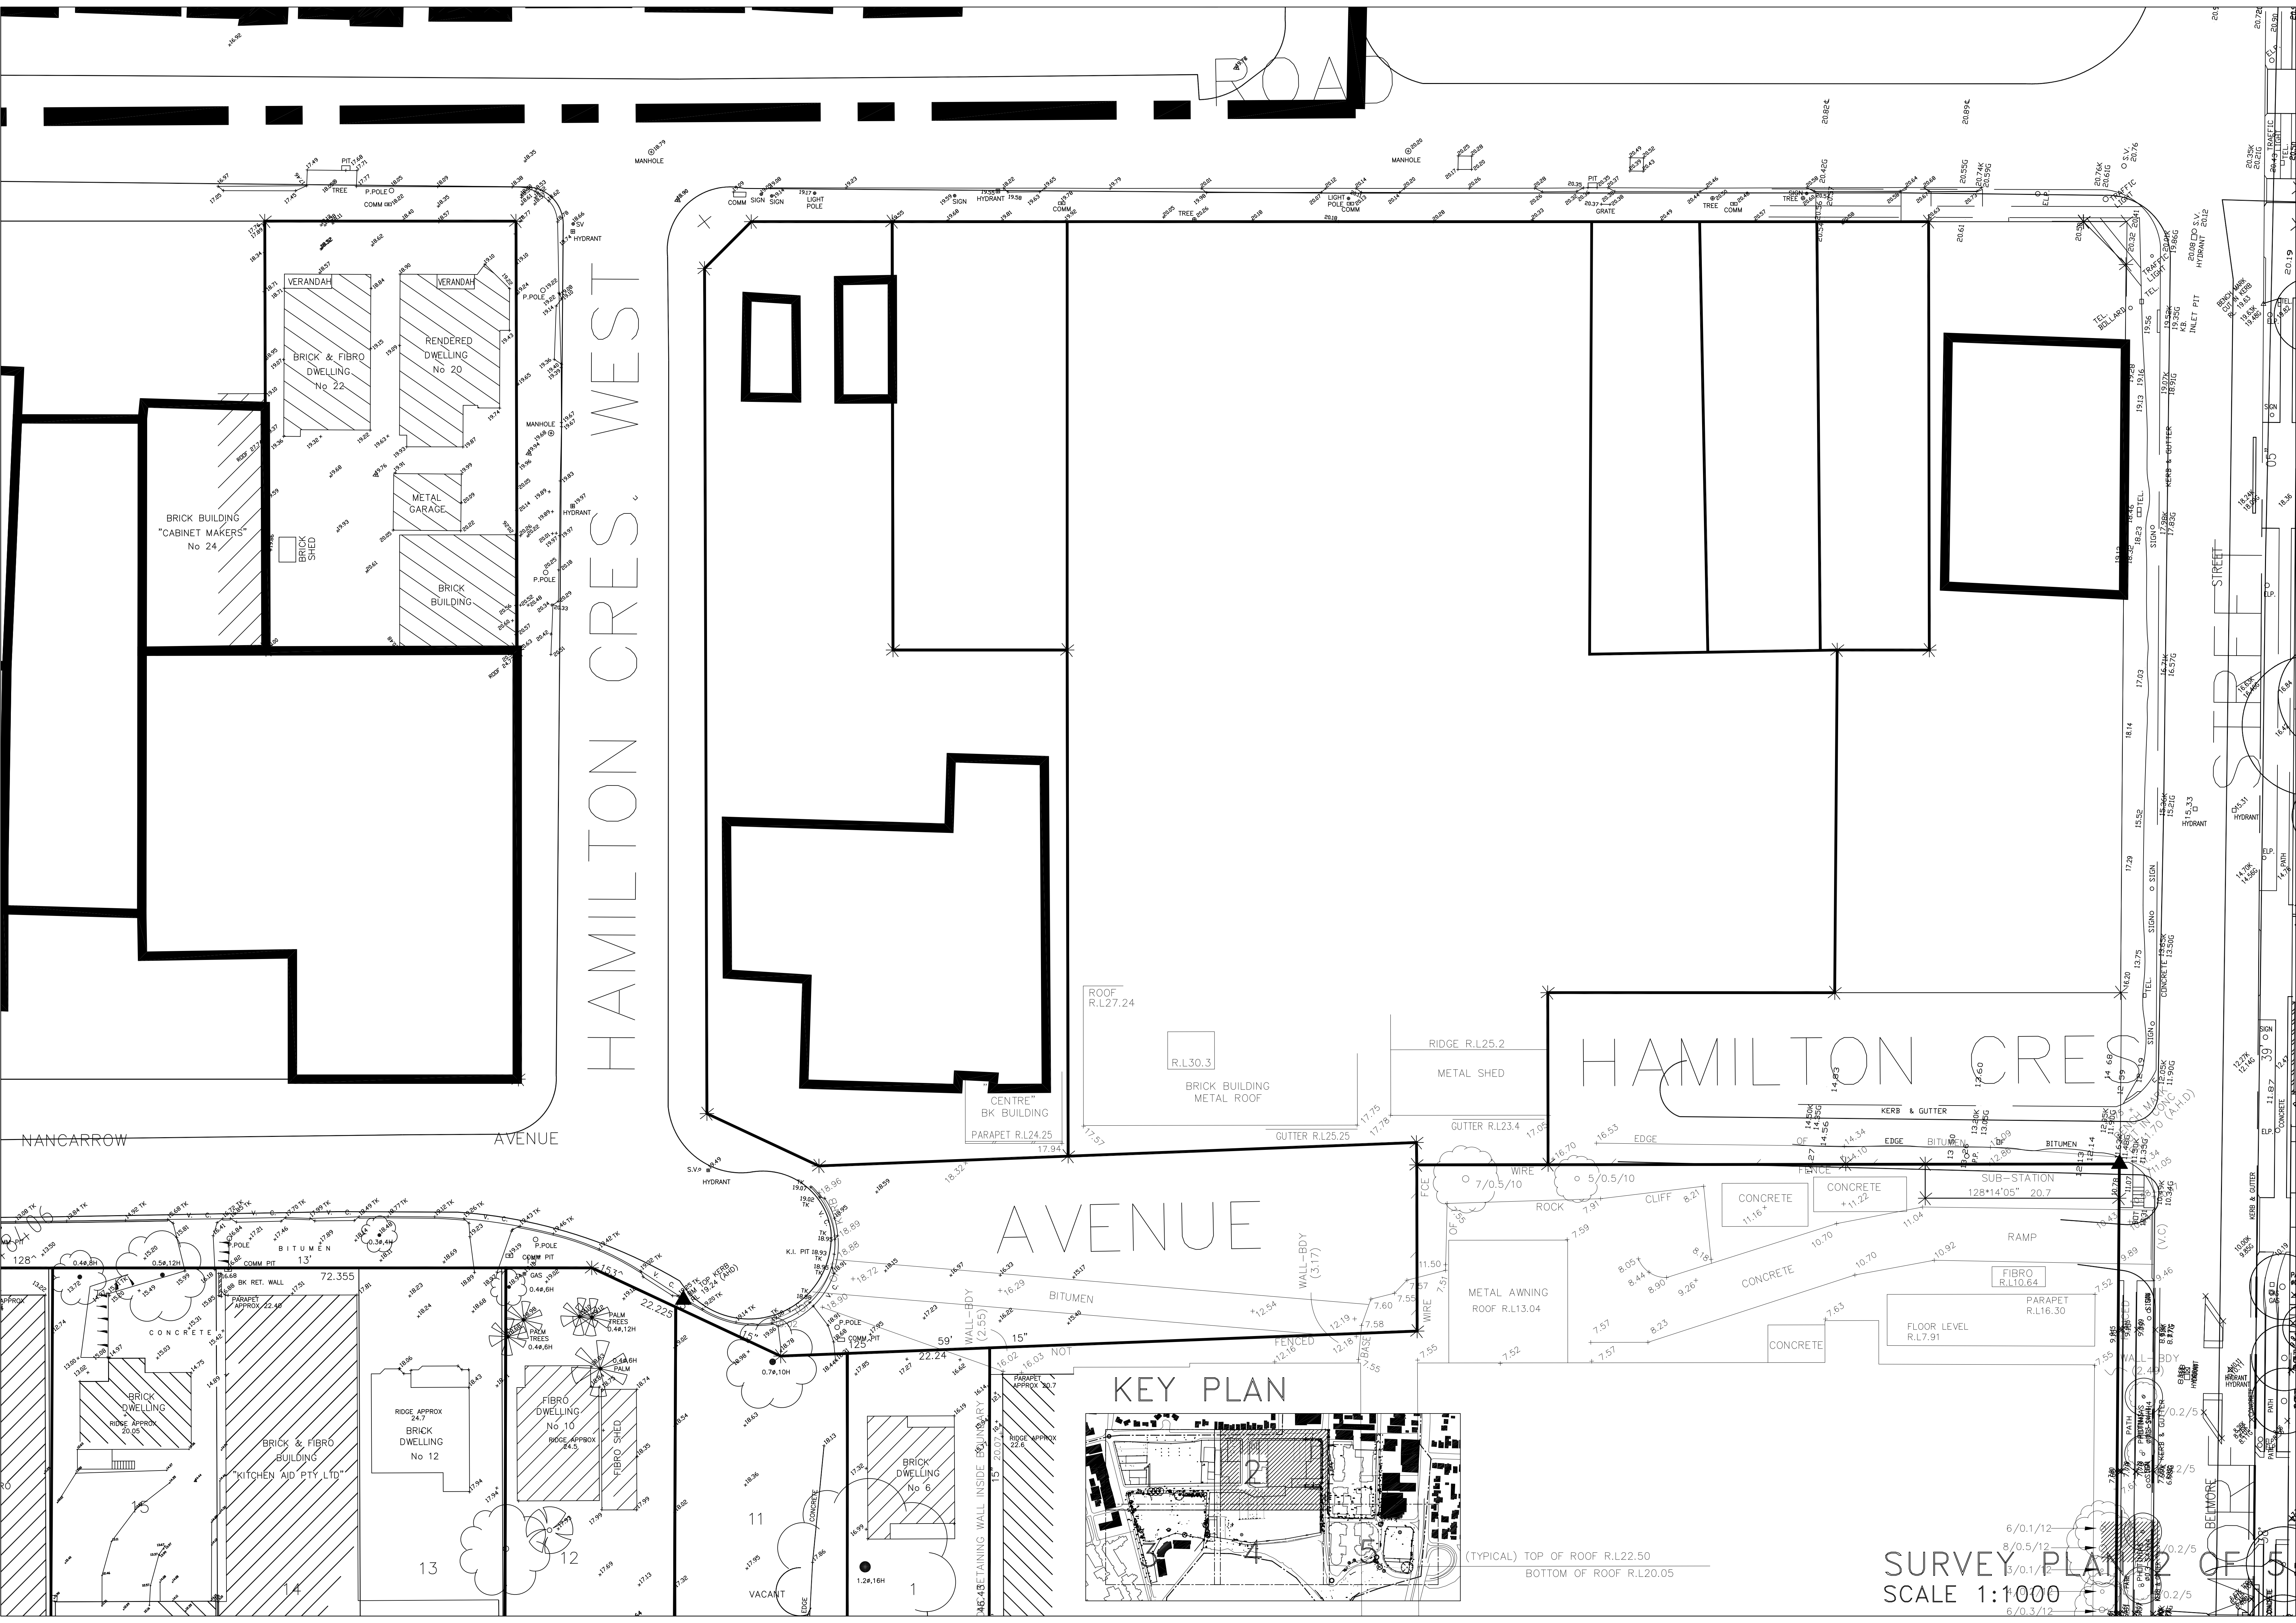

(TYPICAL) TOP OF ROOF R.L.22.50
BOTTOM OF ROOF R.L.20.05

6/0.1/12
8/0.5/12
3/0.1/12
6/0.3/12
SURVEY PLAN 2 OF 5
SCALE 1:1000



KEY PLAN

