


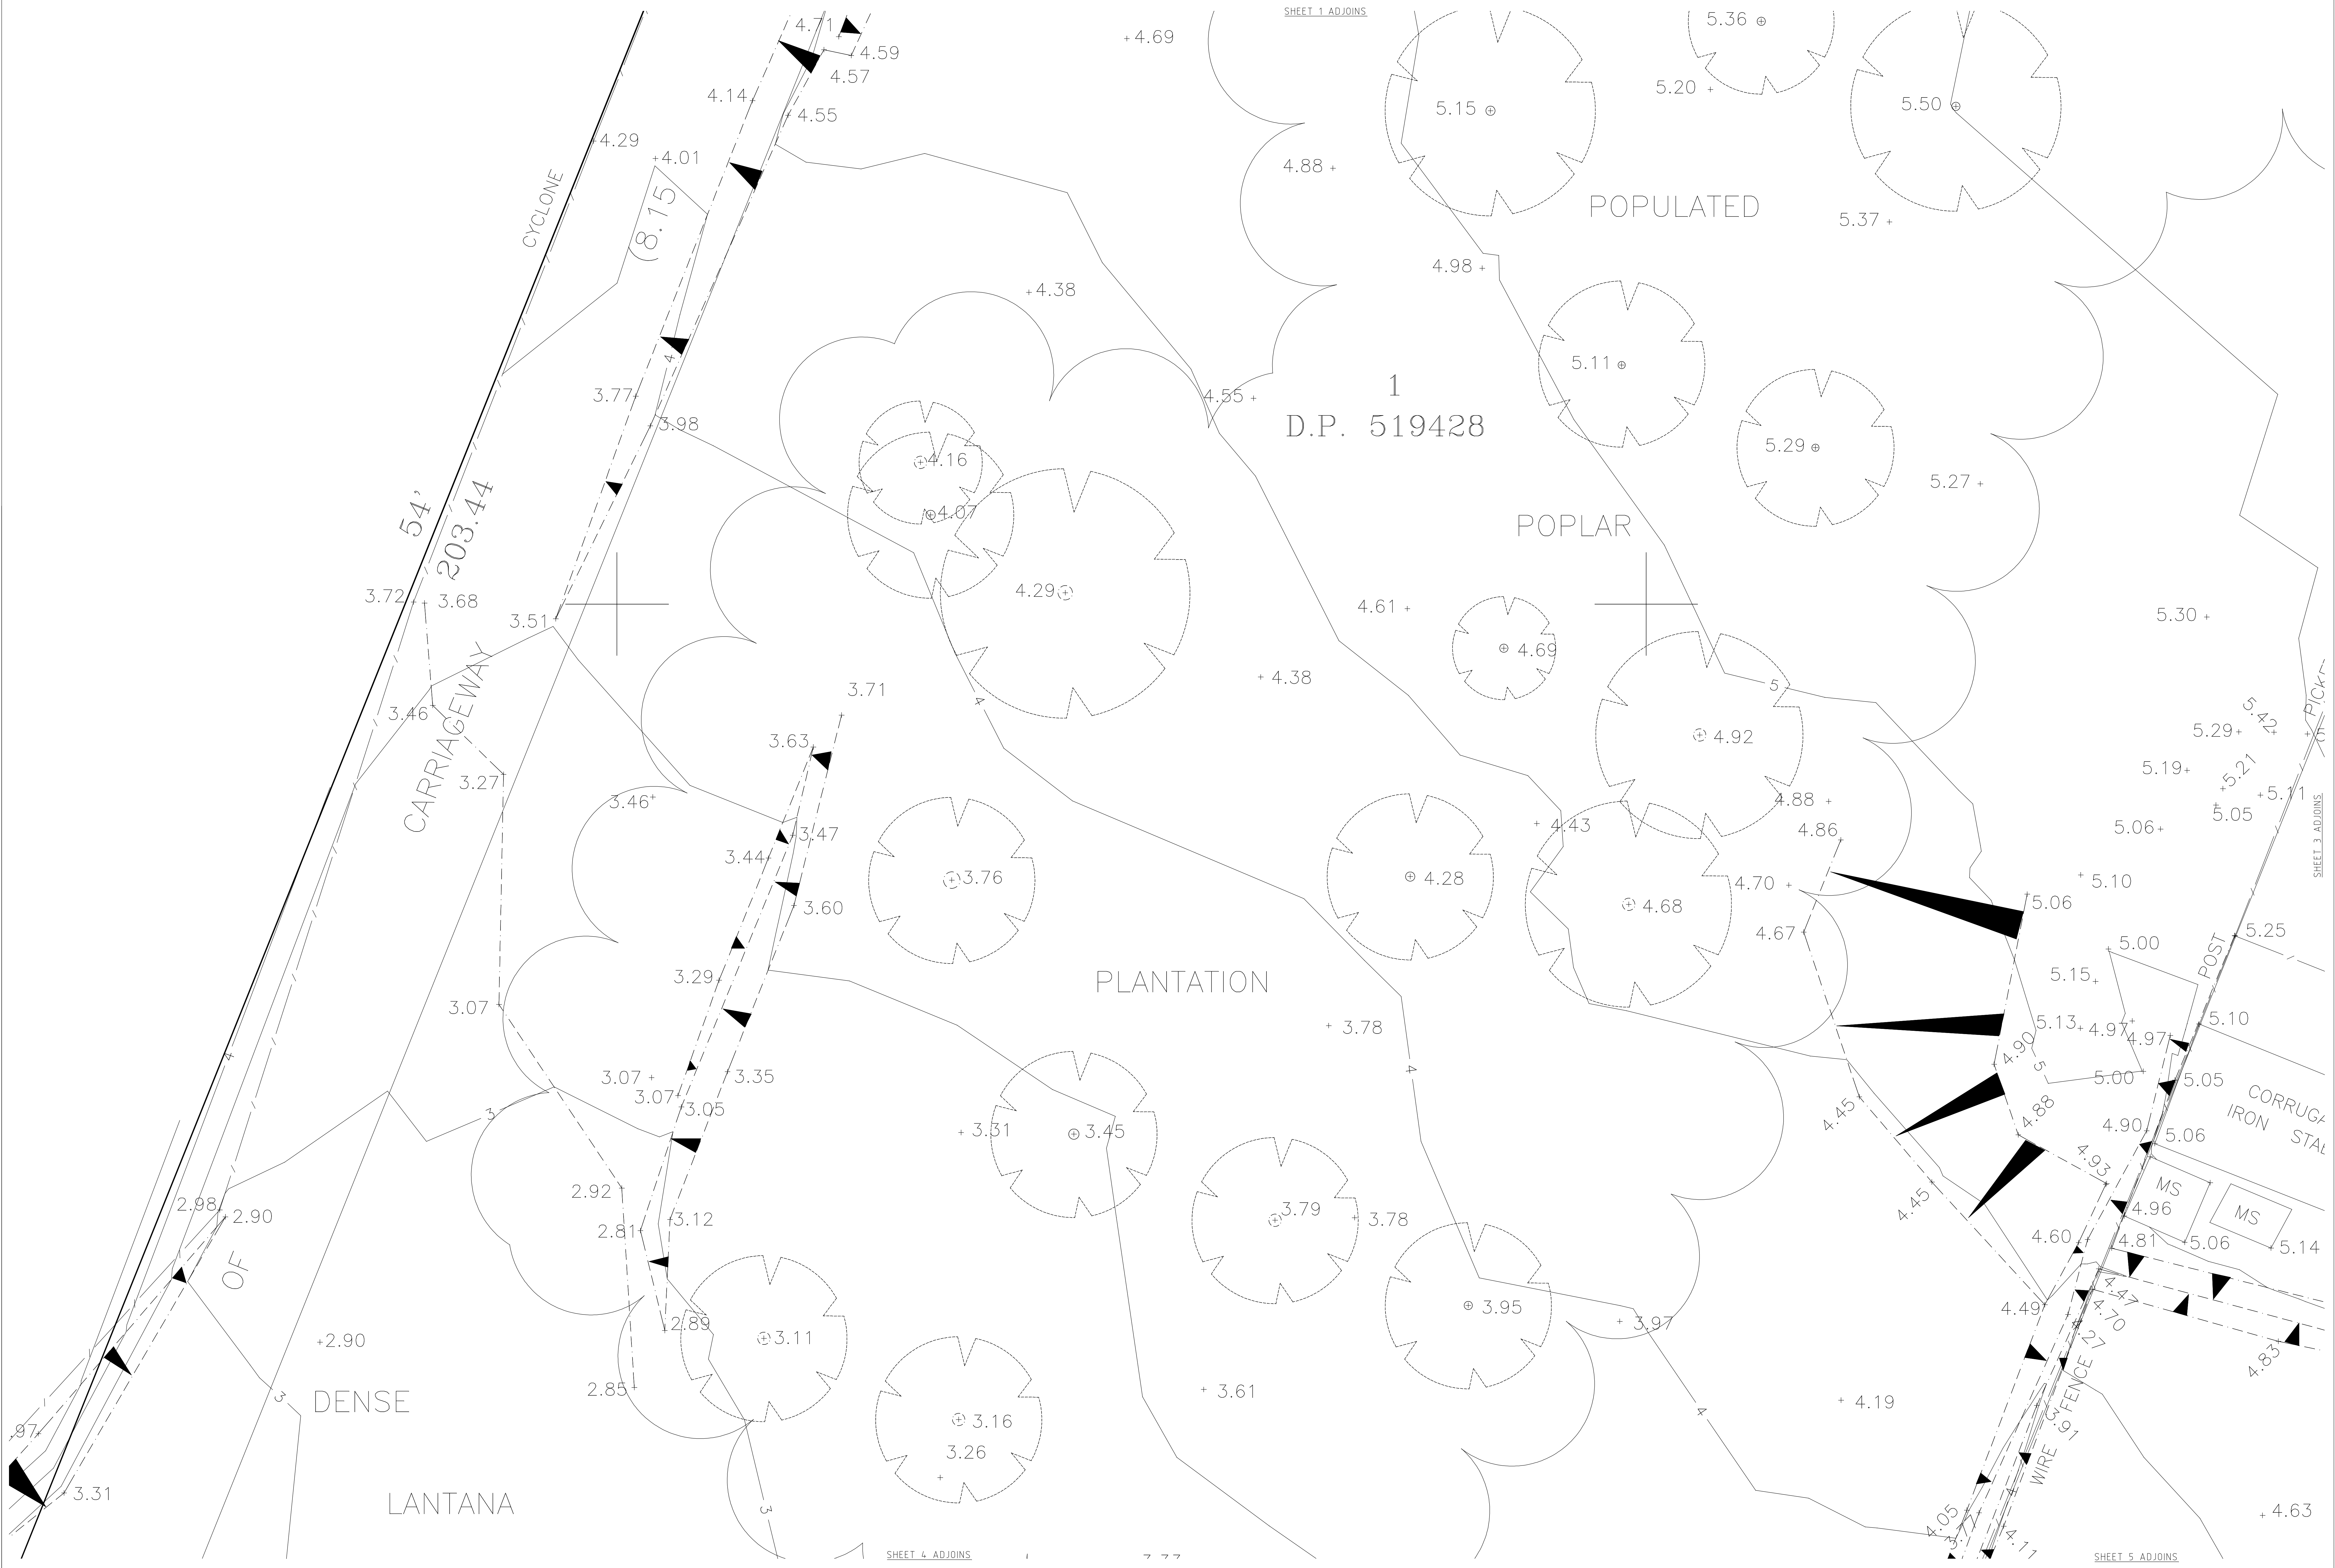

DATE			REVISION			AUTH.		
COUNCIL REF:			SUB'D. APP.			ENGIN. APP.		