


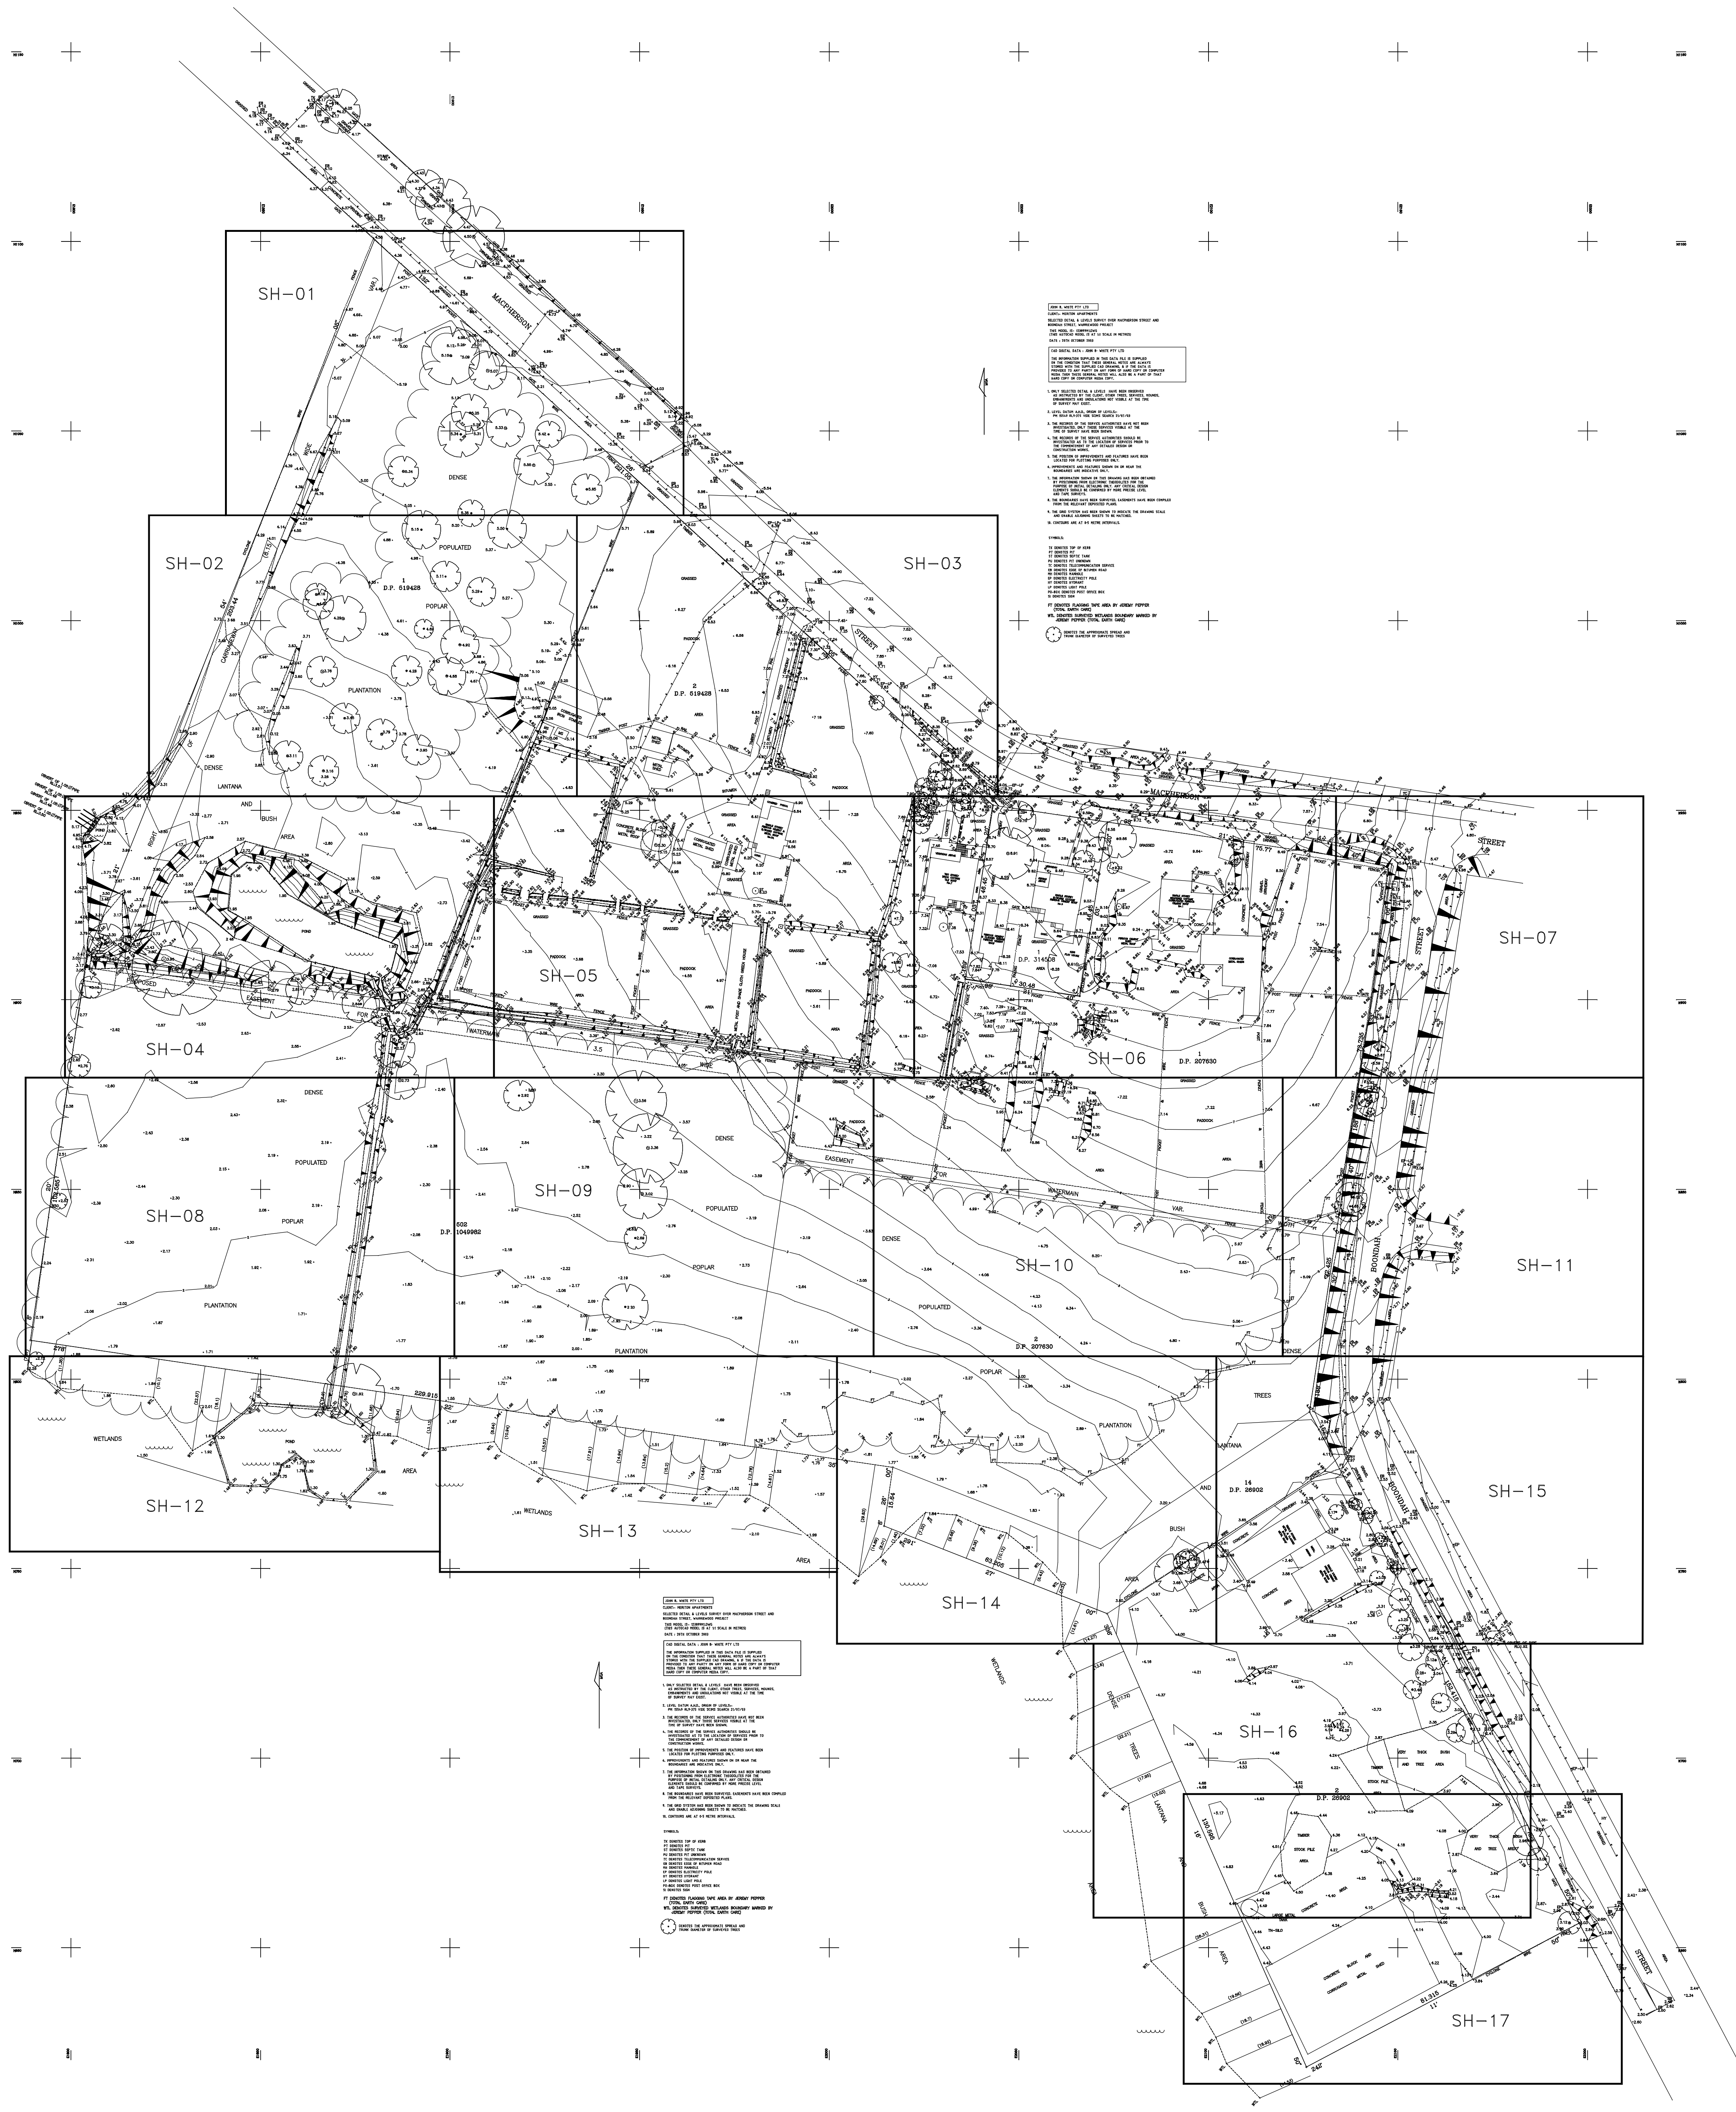

DATE	REVISION	AUTH.
COUNCIL REF: SUB'D. APP: ENGIN. APP:		

JBW Surveyors Pty Ltd.
ACN 001149373
67-69 Kimberley Road, Hurstville, 2220
Phone: (02) 9579 4067 or 9579 4081 Fax: (02) 95786630
www.jbwsurveyors.com.au
Liability limited by a scheme approved under Professional Standards Legislation.

CLIENT

MERITON APARTMENTS PTY LIMITED

THIS DOCUMENT IS THE PROPERTY OF JBW SURVEYORS PTY LTD AND SHALL ONLY BE USED FOR THE PURPOSE FOR WHICH IT WAS COMMISSIONED. UNAUTHORISED USE OF THIS DOCUMENT IS PROHIBITED. ©

PLAN SHOWING LAYOUT OF SHEETS OVER MACPHERSON STREET AND BOONDAH STREET, WARRIEWOOD

LOCALITY: WARRIWOOD

LOCAL GOVERNMENT AREA: PITTWATER

SCALE:

DATUM: AHD

DATE: 20/10/03

AREA:

PLAN REF:

123899

Master-Legend

DESIGNED BY: PC
DRAWN: