


SHEET 6 ADJOINS

SHEET 7 ADJOINS

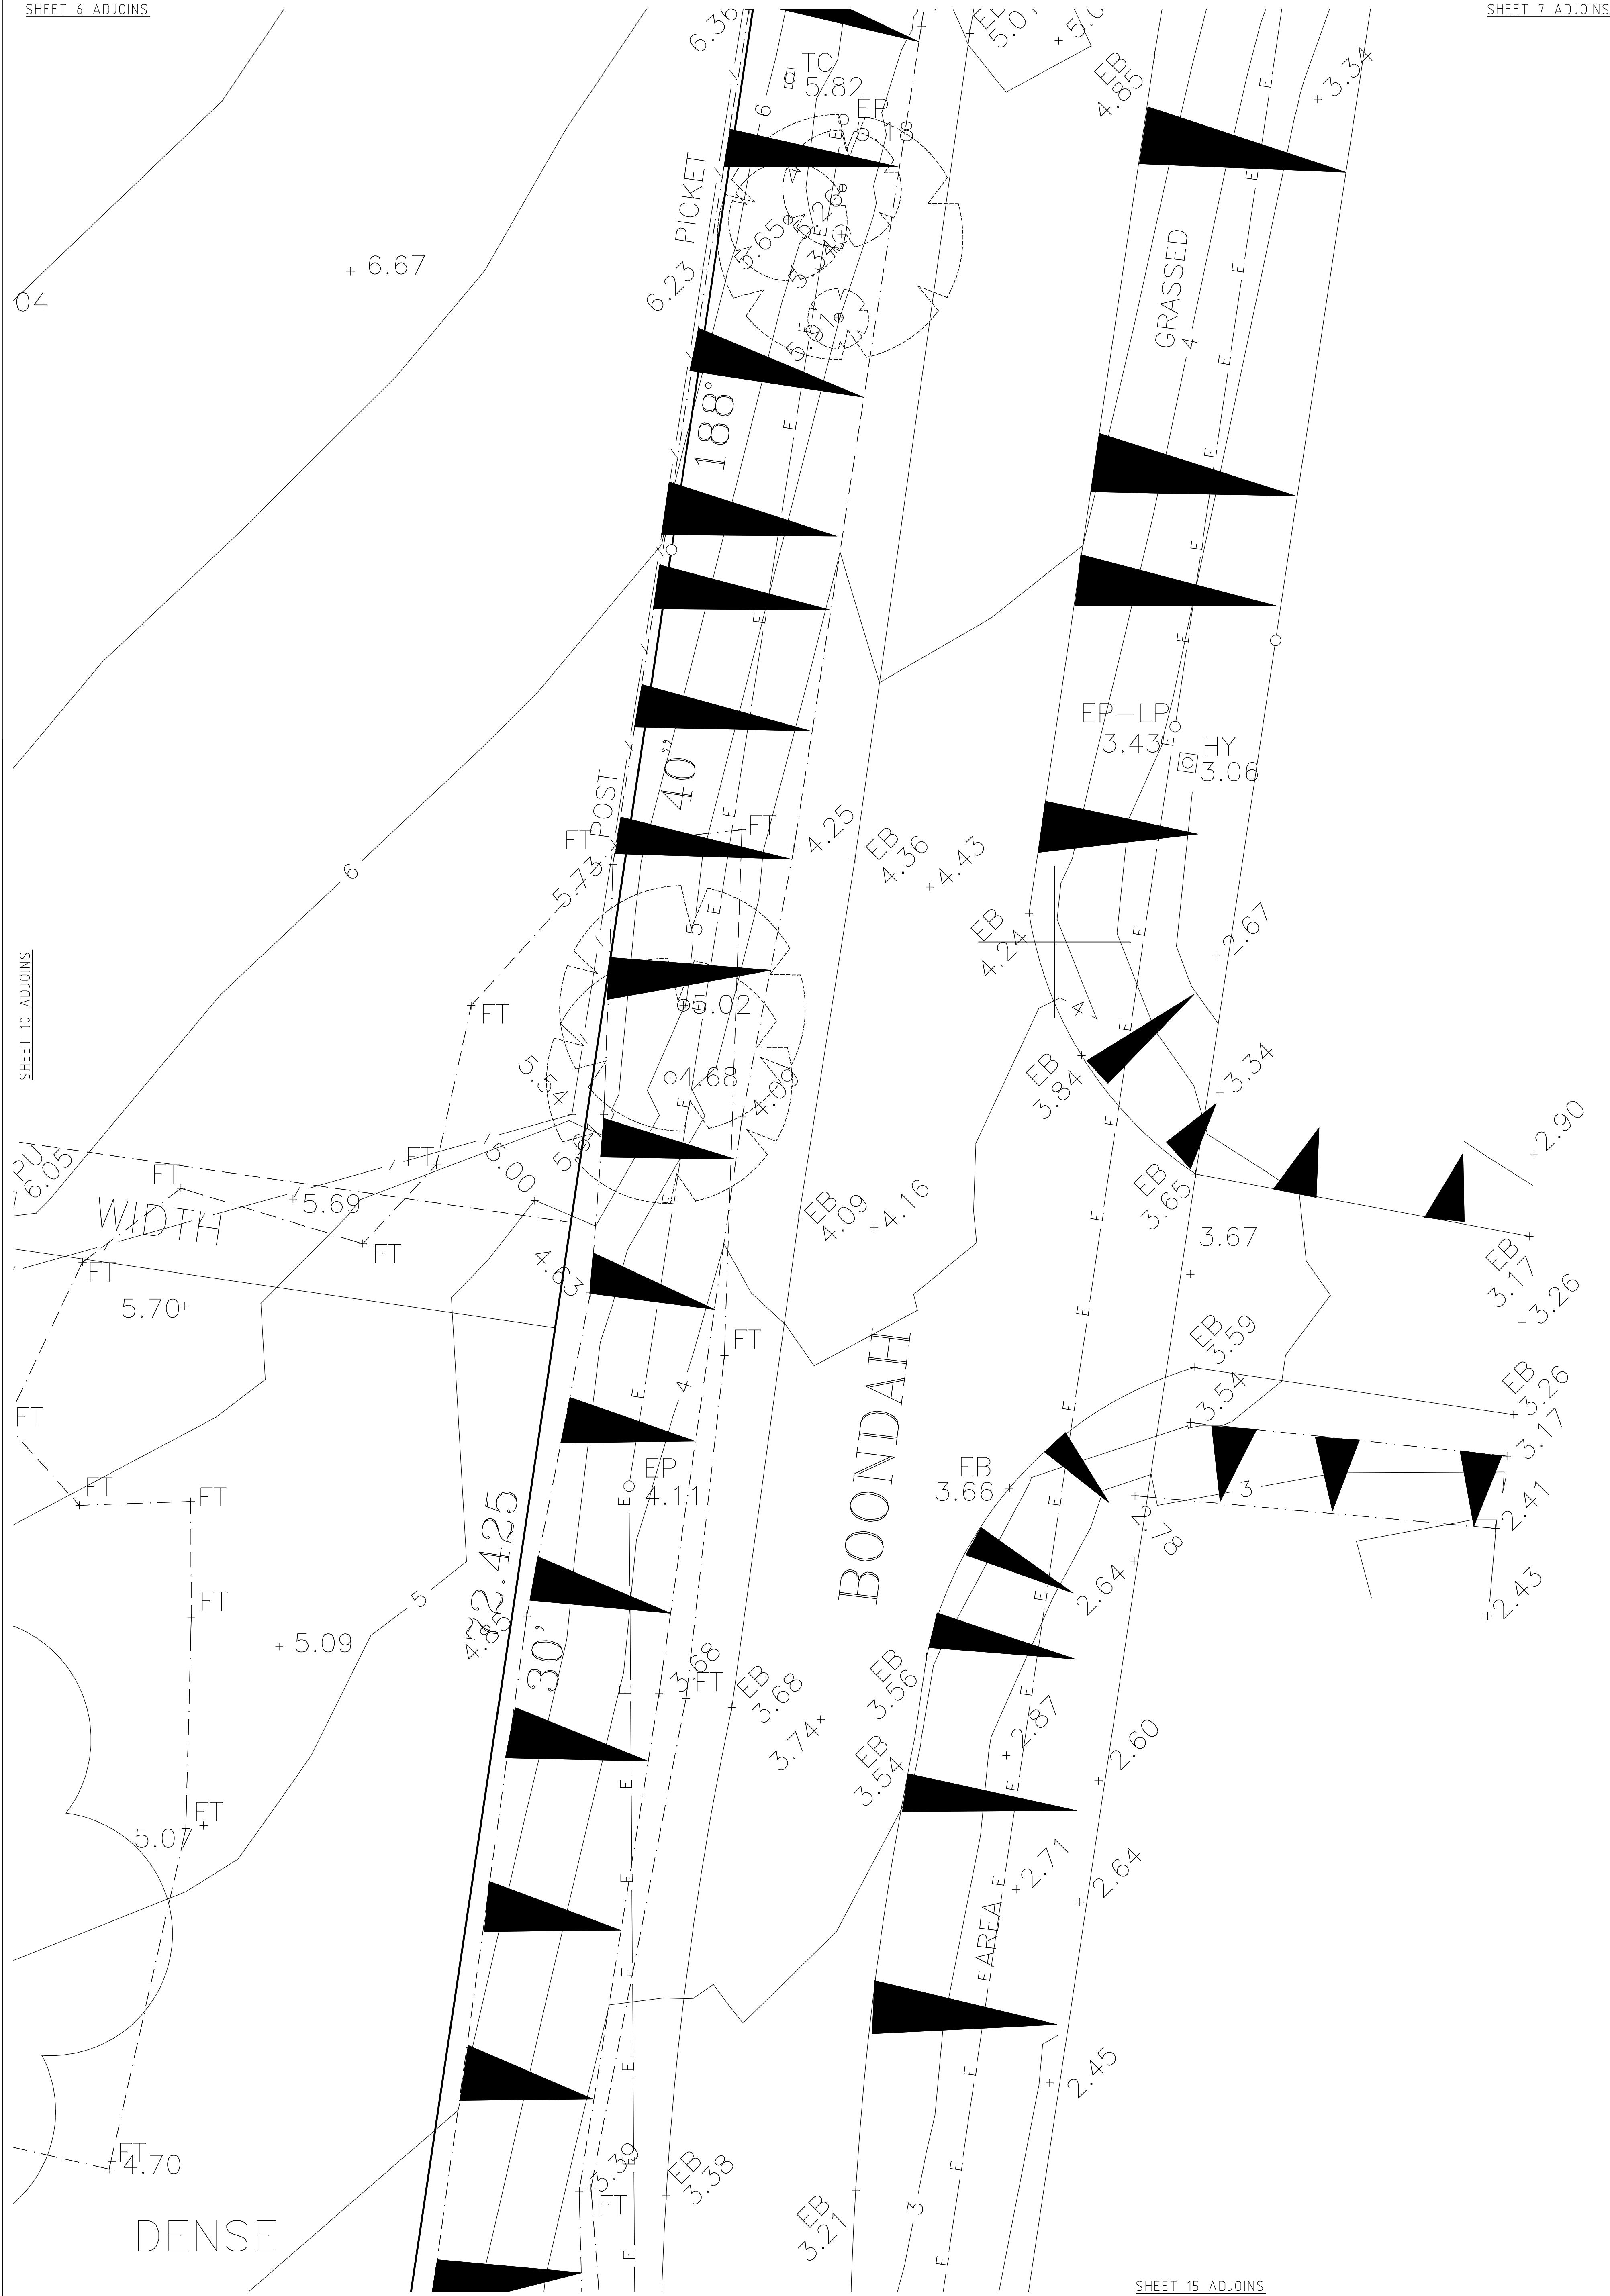

DATE	REVISION	AUTH.	JBW Surveyors Pty Ltd. ACN 001169373 67-69 Kimberley Road, Hurstville, 2220 Phone: (02) 9579 4067 or 9579 4081 Fax: (02) 95786630 www.jbwsurveyors.com.au Liability limited by a scheme approved under Professional Standards Legislation.	CLIENT MERITON APARTMENTS PTY LIMITED  THIS DOCUMENT IS THE PROPERTY OF JBW SURVEYORS PTY LTD AND SHALL ONLY BE USED FOR THE PURPOSE FOR WHICH IT WAS COMMISSIONED. UNAUTHORISED USE OF THIS DOCUMENT IS PROHIBITED. ©	PLAN SHOWING SELECTED DETAIL, LEVELS AND CONTOURS OVER MACPHERSON STREET AND BOONDAH STREET, WARRIEWOOD  LOCALITY: WARRIEWOODLOCAL GOVERNMENT AREA: PITTWATER	SCALE: 1:100	PLAN REF. 123899 SH11-1:100 DESIGNED: RC DRAWN: RC
						DATUM: AHD	
						DATE: 20/10/03	
COUNCIL REF: SUB'D. APP: ENGIN. APP:						AREA:	