


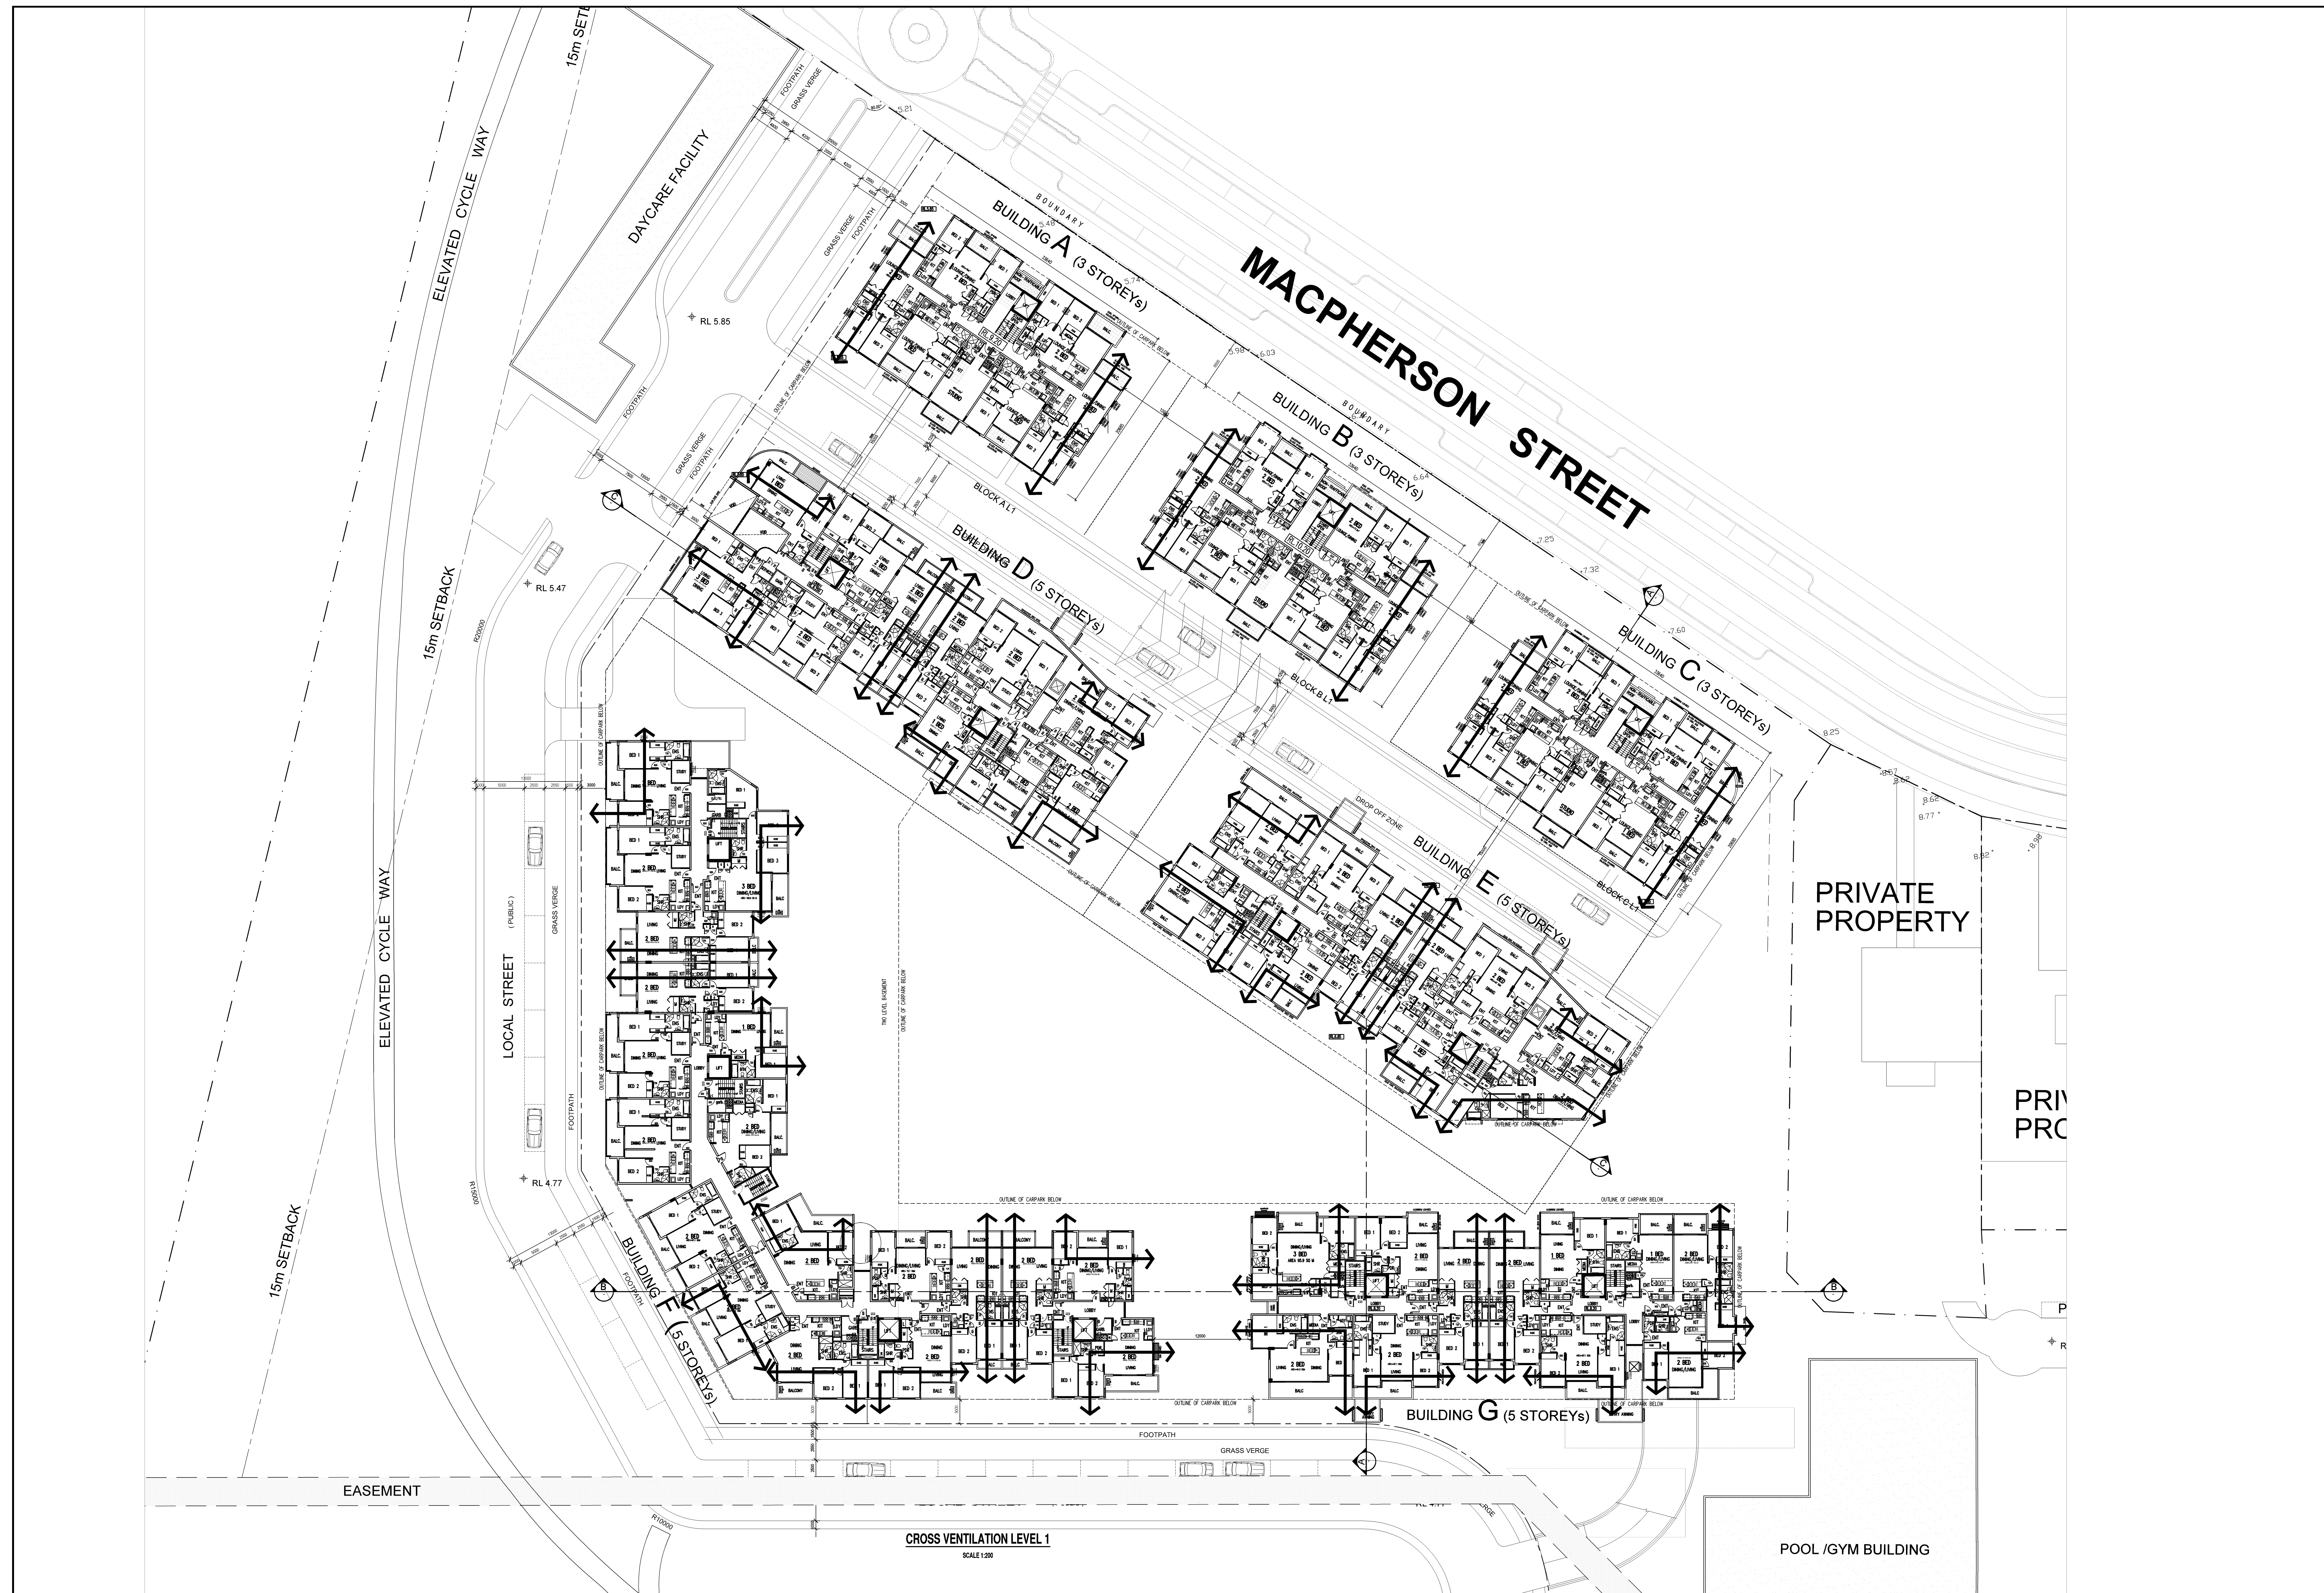

										DO NOT SCALE		NORTH 		GENERAL NOTES: THIS DRAWING IS THE EXCLUSIVE PROPERTY OF MERITON APARTMENTS PTY. LTD. AND THE REPRODUCTION OF ANY PART WITHOUT THE PRIOR WRITTEN CONSENT OF MERITON APARTMENTS PTY. LTD. IS A VIOLATION OF APPLICABLE LAWS. IN NO EVENT SHALL MERITON APARTMENTS PTY. LTD. BE HELD LIABLE FOR SPECIAL, COLLATERAL, INCIDENTAL OR CONSEQUENTIAL LIABILITY IN CONNECTION WITH THE USE OF THIS DIGITAL DATA EXCEPT RELEASED FROM THE MERITON APARTMENTS PTY. LTD. OFFICES. THIS DRAWING IS TO BE READ AND UNDERSTOOD IN CONJUNCTION WITH THE STRUCTURAL, MECHANICAL, ELECTRICAL AND/OR ANY OTHER CONSULTANTS DOCUMENTATION AS MAY BE APPLICABLE TO THE PROJECT PRIOR TO THE START OF ANY WORKS AND PRIOR TO ITS DETERMINATION.										 Meriton Apartments Pty. Ltd. Builder & Developer		PROJECT: PROPOSED RESIDENTIAL DEVELOPMENT NEW RESIDENTIAL DEVELOPMENT 14-18 BOOMDAH STREET WARWICKWOOD, NSW -----		DRAWING TITLE: CROSS VENTILATION LEVEL 1	PROJECT No. 697	DATE: 2/7/2020	DRAWINGS No. DA72	REV. A
USE FIGURED DIMENSIONS AT ALL TIMES. IF IN DOUBT CHECK WITH MERITON APARTMENTS PTY. LTD. CONTRACTOR/S TO CHECK AND VERIFY ALL LEVELS, DATUMS AND DIMENSIONS ON SITE AND SHALL REPORT ANY DISCREPANCIES OR OMISSIONS TO MERITON APARTMENTS PTY. LTD. PRIOR TO COMMENCEMENT OF WORK AND DURING THE CONSTRUCTION PHASE.														Level 11, 529 Kent Street, Sydney NSW 2000 Email: info@meriton.com.au Tel: (02) 9287 2808 Fax: (02) 9287 2777 Internet: www.meriton.com.au										CAD FILE: \\VA-18-boomda-ar-jarsh\DA72 CROSS VENTILATION LEVEL 1.dwg								
ISSUE		DATE		REVISION		BY		ISSUE		DATE		REVISION		BY																		
A		12.02.10		ISSUE FOR DA		JK																										