

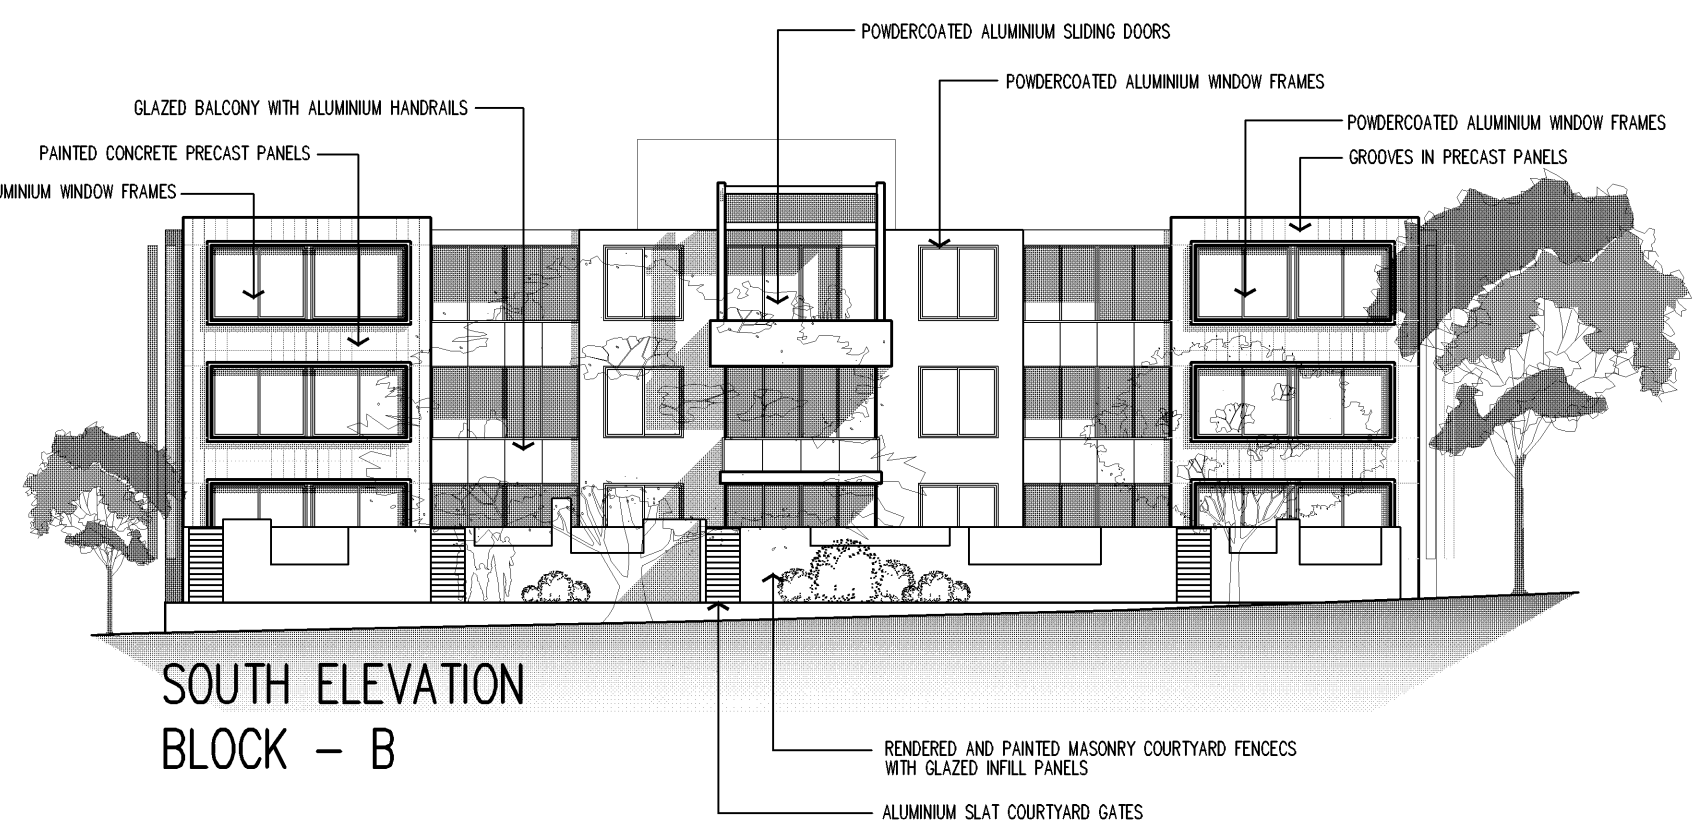
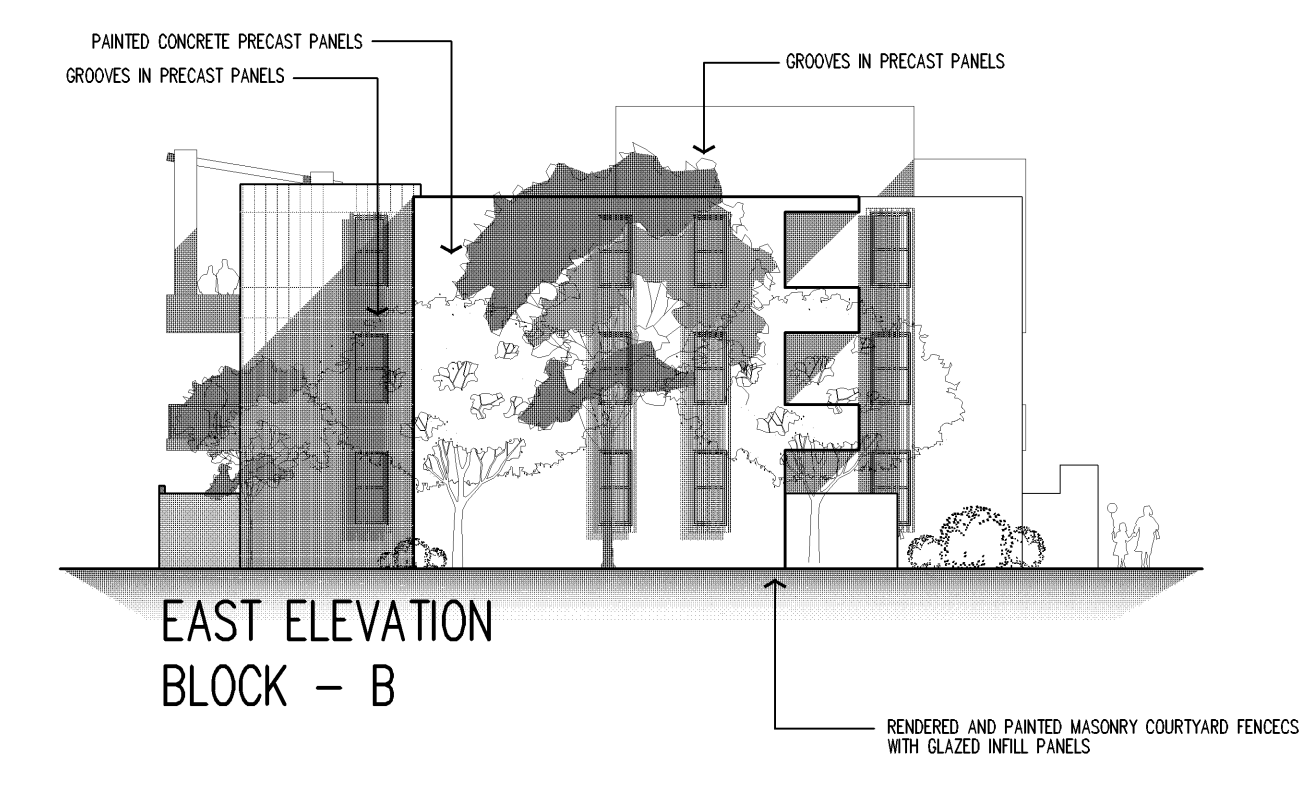
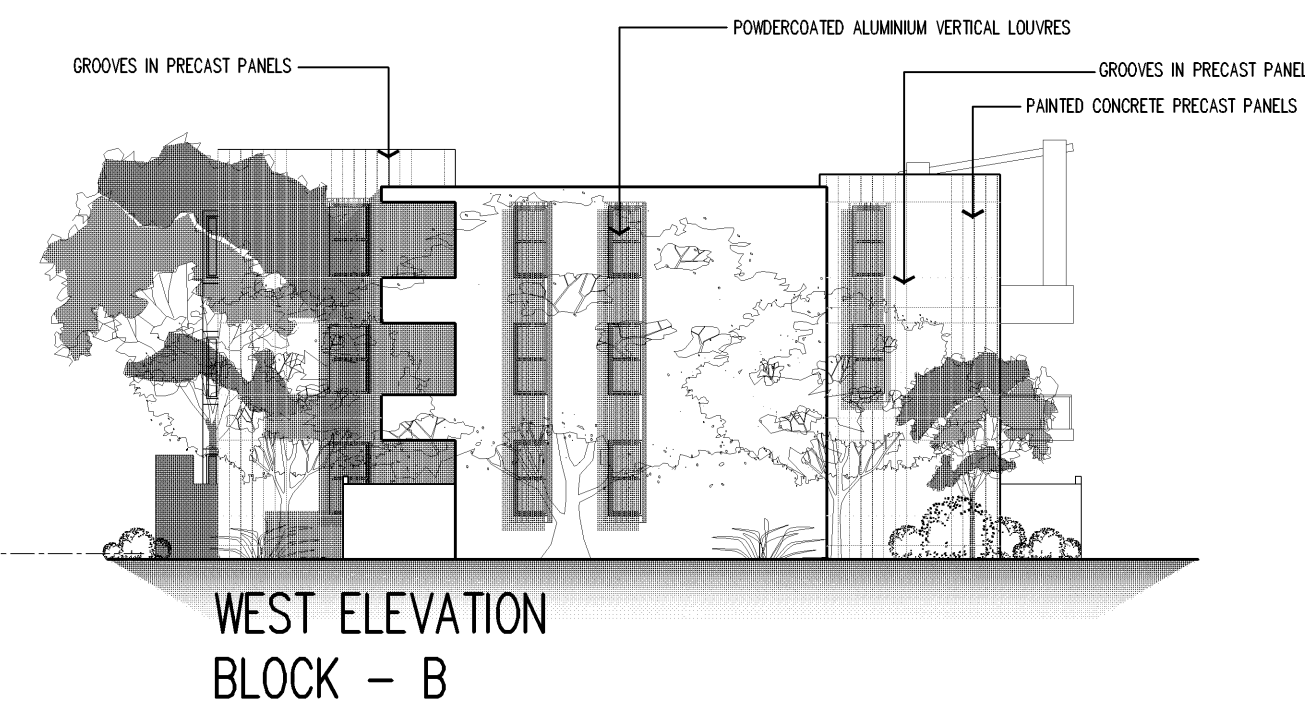


BLOCK B – LEVEL 2 PLAN

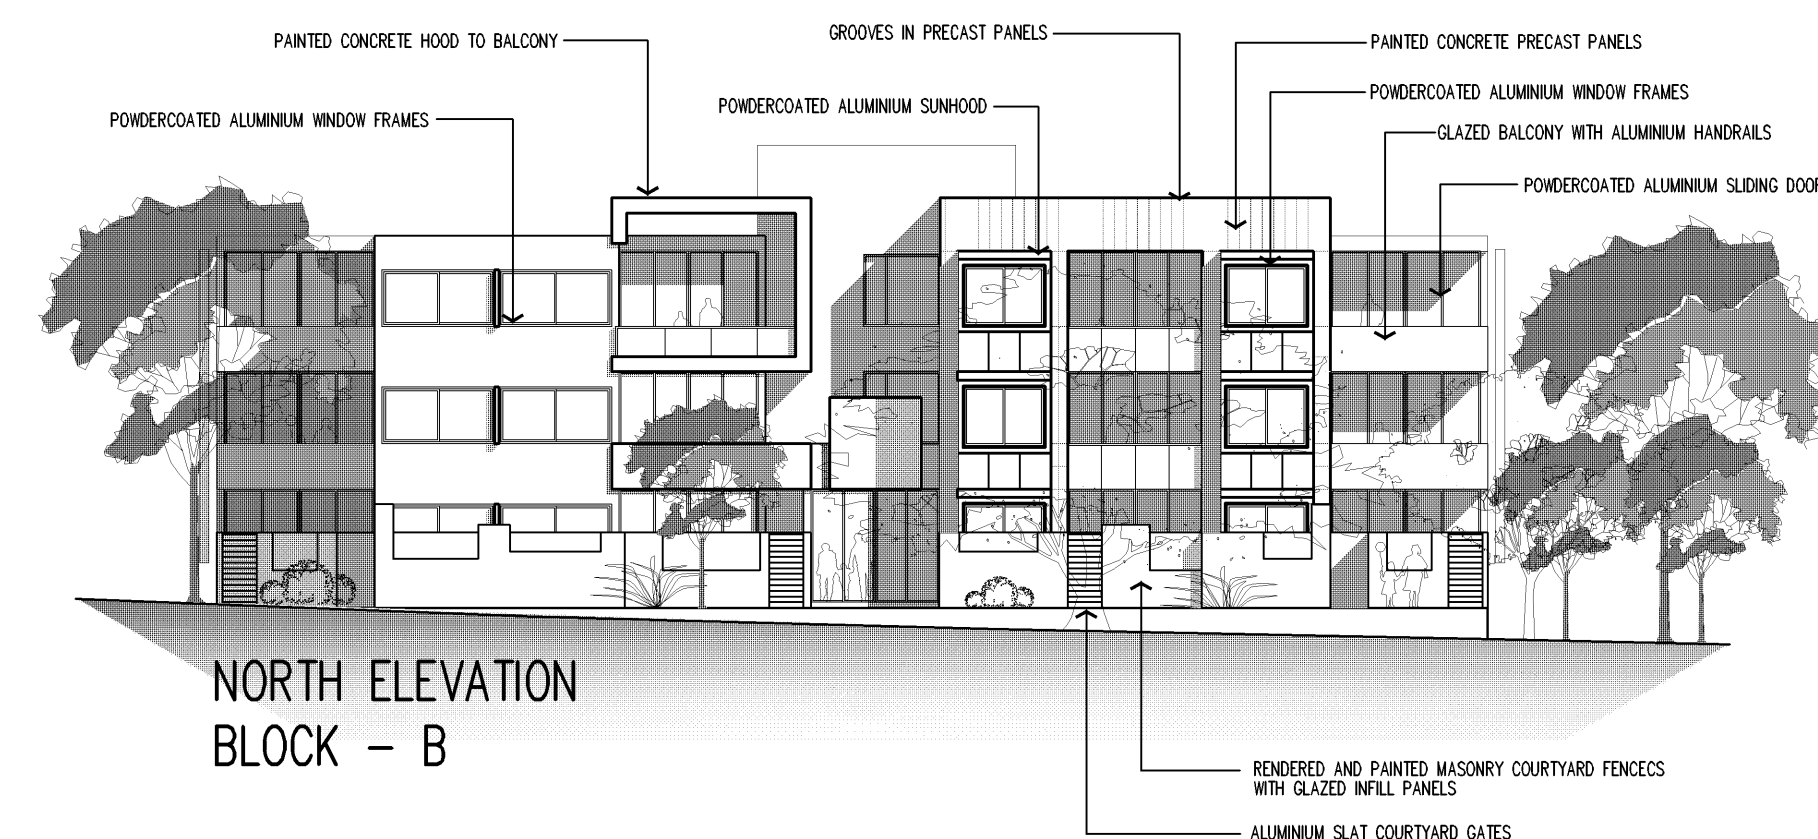

BLOCK B – LEVEL 1 PLAN

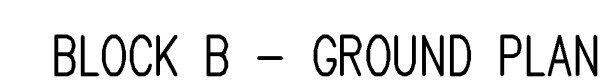

SCALE 1:200

 **Meriton**
Apartments Pty. Ltd.
Builders & Developers

Level 11, 528 Kent Street, Sydney NSW 2000 Email: ring@design.meriton.com.au
Tel: (02) 9287 2888 Fax: (02) 9287 2777 Internet: <http://www.meriton.com.au>