


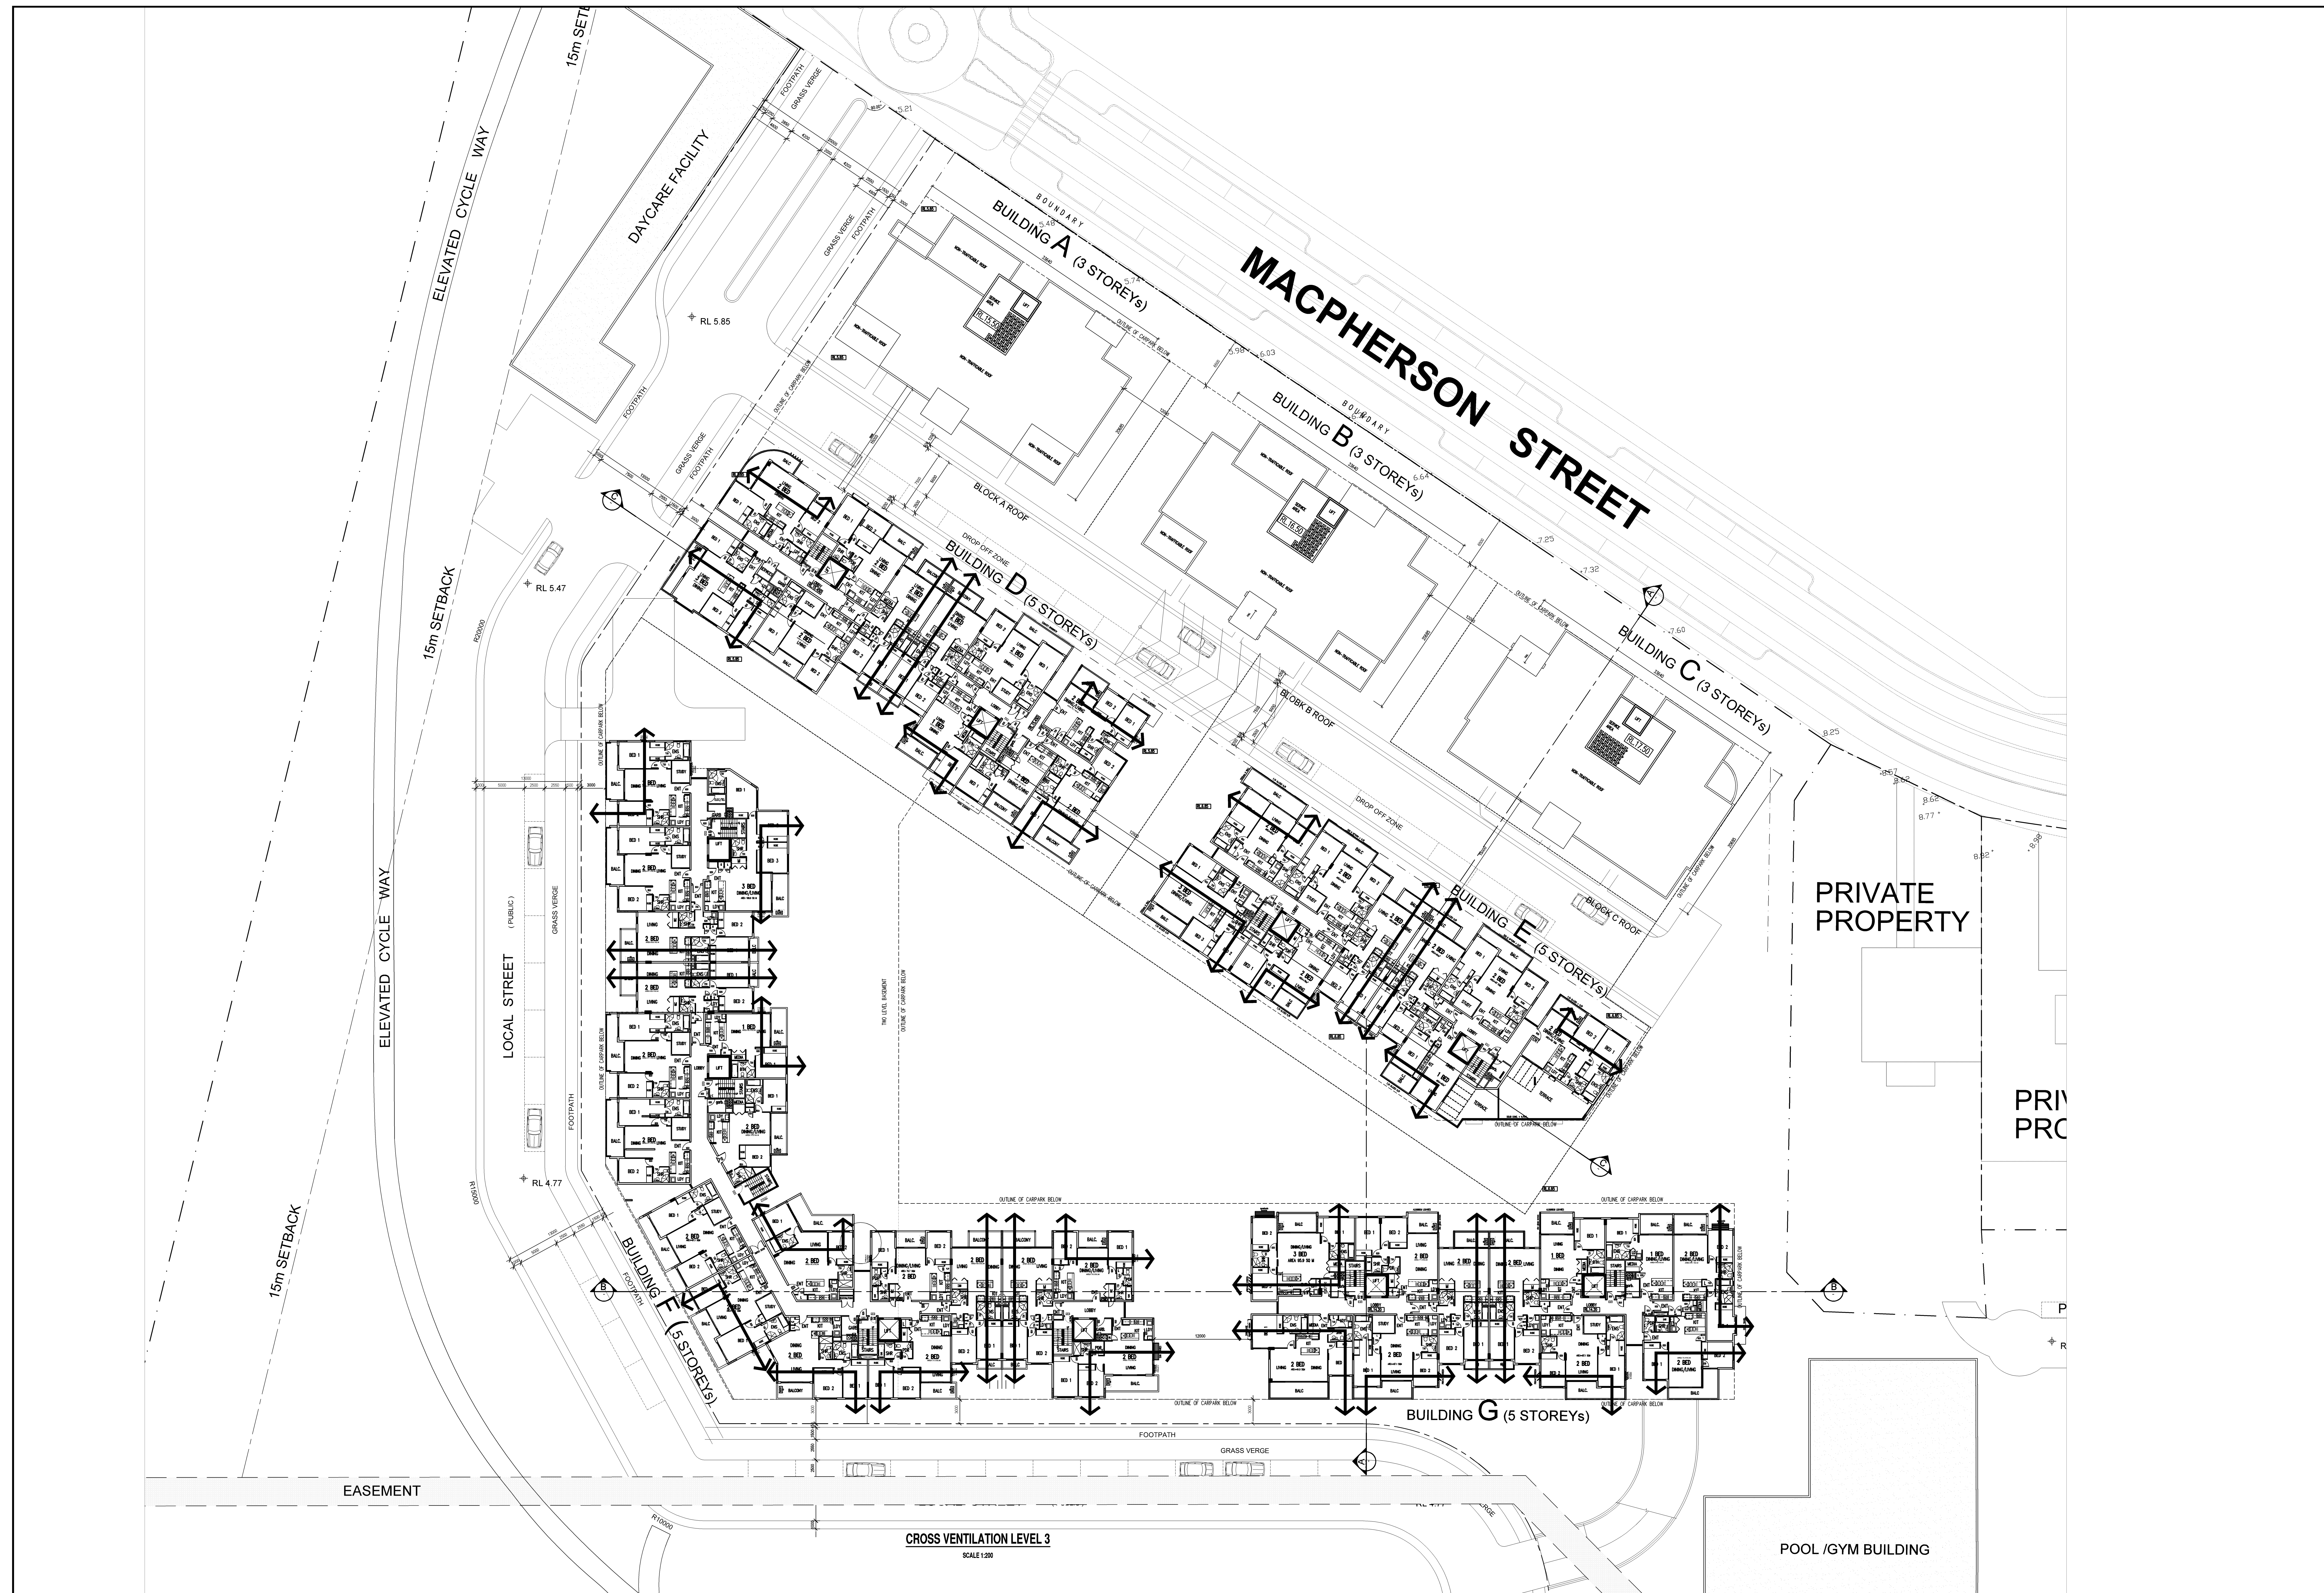

										DO NOT SCALE USE FIGURED DIMENSIONS AT ALL TIMES. IF IN DOUBT CHECK WITH MERITON APARTMENTS PTY. LTD. CONTRACTOR'S TO CHECK AND VERIFY ALL LEVELS, DATUMS AND DIMENSIONS ON SITE AND SHALL REPORT ANY DISCREPANCIES OR OMISSIONS TO MERITON APARTMENTS PTY. LTD. PRIOR TO COMMENCEMENT OF WORK AND DURING THE CONSTRUCTION PHASE. 20 10 0 10 20 30 40 50 100mm										NORTH										GENERAL NOTES: THIS DRAWING IS THE EXCLUSIVE PROPERTY OF MERITON APARTMENTS PTY. LTD. AND THE REPRODUCTION OF ANY PART THEREOF FOR ANY PURPOSE WITHOUT THE WRITTEN CONSENT OF MERITON APARTMENTS PTY. LTD. IS A VIOLATION OF APPLICABLE LAWS. IN NO EVENT SHALL MERITON APARTMENTS PTY. LTD. BE LIABLE FOR SPECIAL, CONSEQUENTIAL, INCIDENTAL OR PUNITIVE DAMAGES, INCLUDING ATTORNEY'S FEES, ARISING OUT OF OR FROM THIS AGREEMENT, EVEN IF SUCH DAMAGES ARE FORESEEABLE. OR CONSEQUENTIAL LIABILITY IN CONNECTION WITH THE USE OF THIS DIGITAL DATA ONLY RELEASED FROM THE MERITON APARTMENTS PTY. LTD. OFFICES. THIS DRAWING IS TO BE READ AND UNDERSTOOD IN CONJUNCTION WITH THE STRUCTURAL, MECHANICAL, ELECTRICAL AND / OR ANY OTHER CONSULTANTS DOCUMENTATION AS MAY BE APPLICABLE TO THE PROJECT PRIOR TO THE START OF ANY WORKS AND FOR ITS DURATION.										Meriton Apartments Pty. Ltd. Builders & Developers Level 11, 528 Kent Street, Sydney NSW 2000 Email: info@meriton.com.au Tel: (02) 9287 2088 Fax: (02) 9287 2777 Internet: http://www.meriton.com.au										PROJECT: PROPOSED RESIDENTIAL DEVELOPMENT NEW RESIDENTIAL DEVELOPMENT 14-18 BOOMARD STREET WARRIEWOOD, NSW -----										DRAWING TITLE: CROSS VENTILATION LEVEL 3										PROJECT No. 697 DATE: 2/19/2010 DRAWN BY: AJH SCALE: AS SHOWN CAD FILE: s:\14-18-boomard-ar\ARCH\DA74 CROSS VENTILATION LEVEL 3.DWG										DRAWING No. DA74 REV. A									
ISSUE		DATE		REVISION		BY		ISSUE		DATE		REVISION		BY	
A		12.02.10		ISSUE FOR DA		JK	